

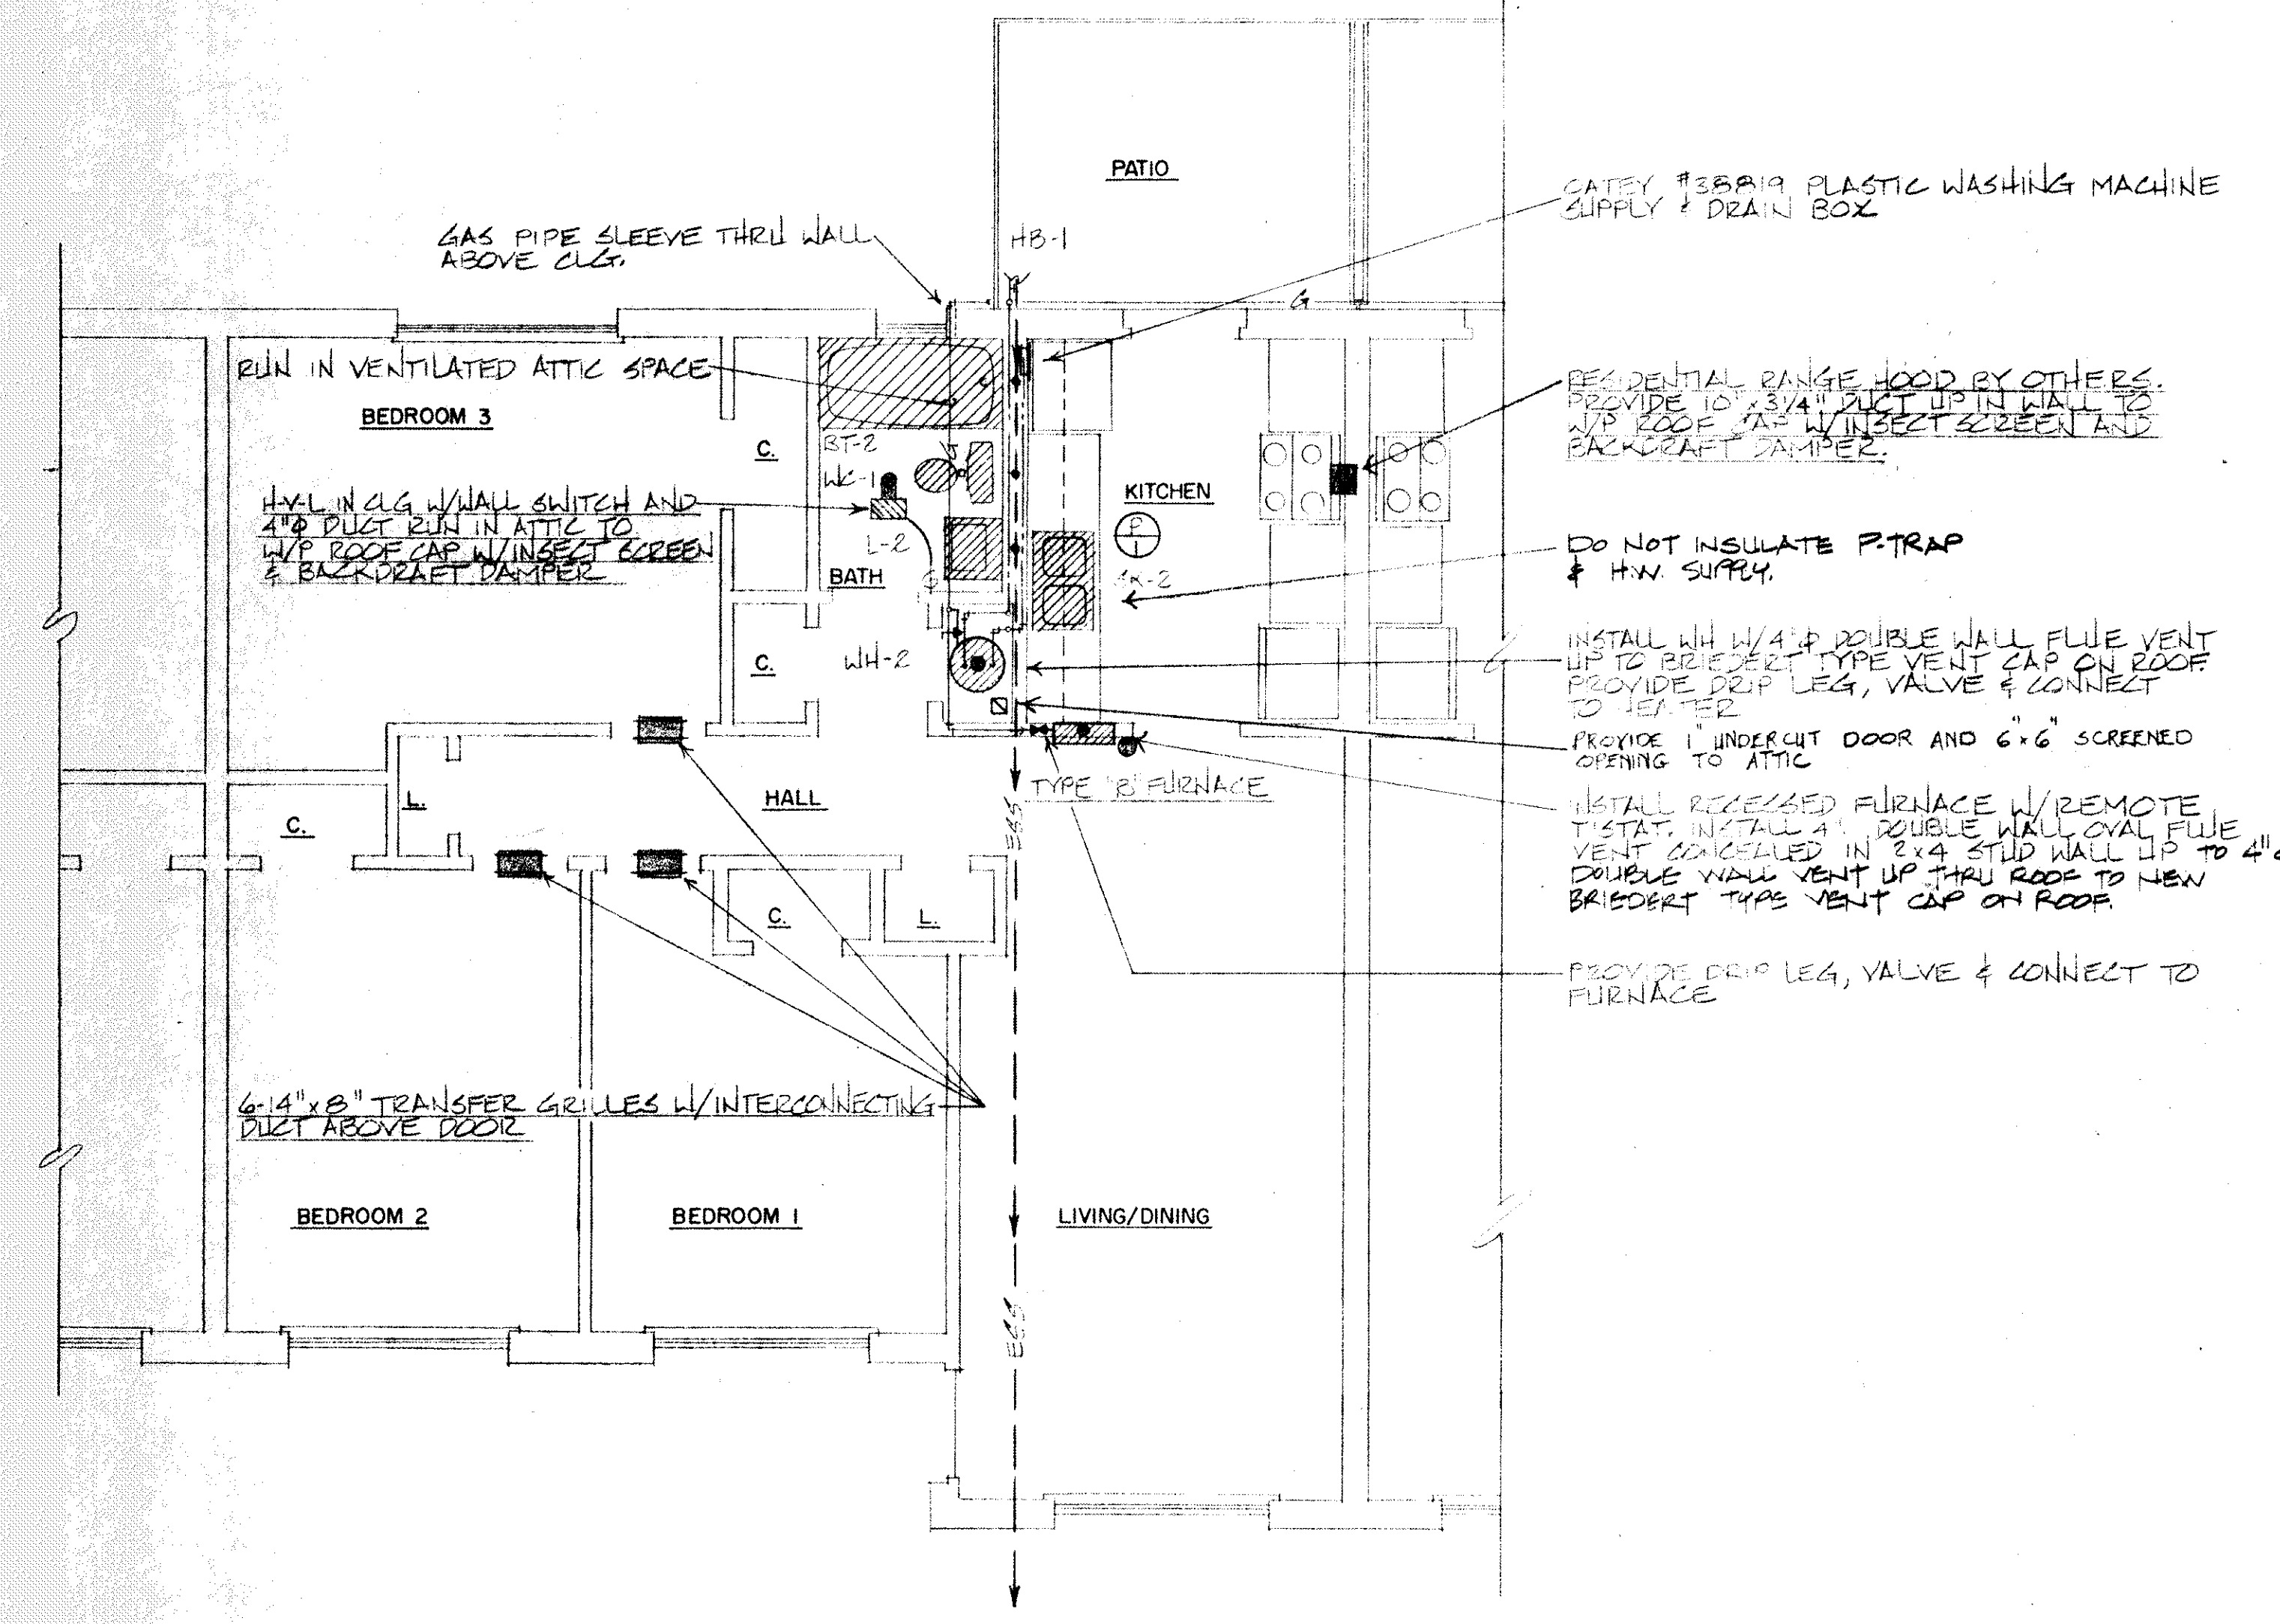


CHILD CARE CENTER MECHANICAL PLAN (UNITS # 49 & 50)  
REFER TO ARCHITECTURAL DRAWINGS FOR ALL DIMENSIONS

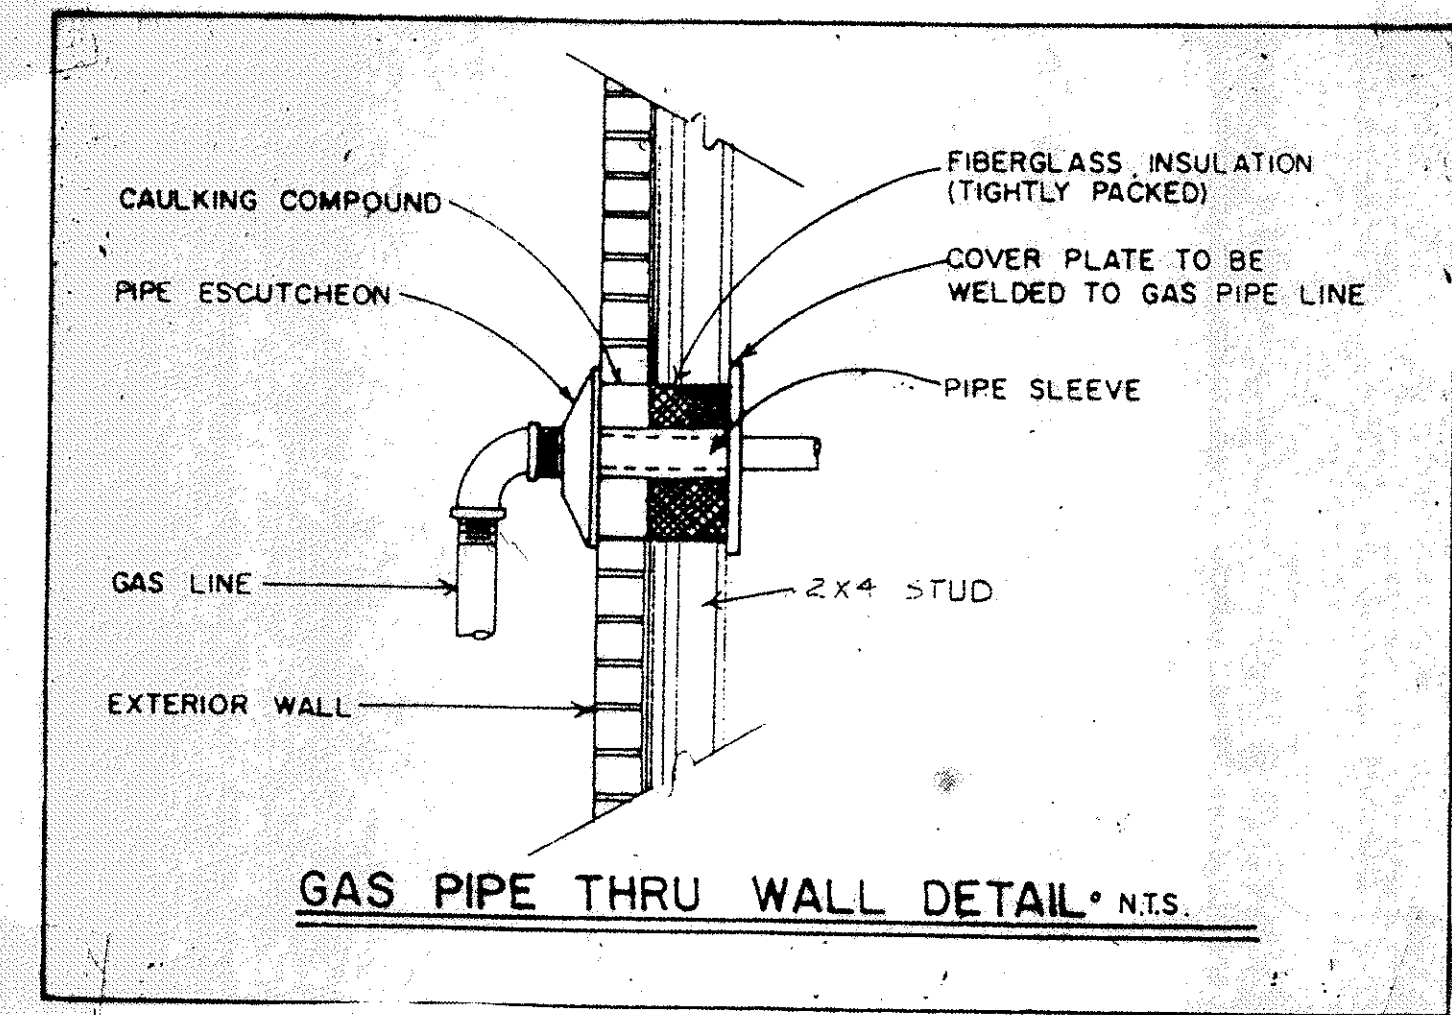

UNIT NO. 66 MECHANICAL PLAN  
REFER TO ARCHITECTURAL DRAWINGS FOR ALL DIMENSIONS

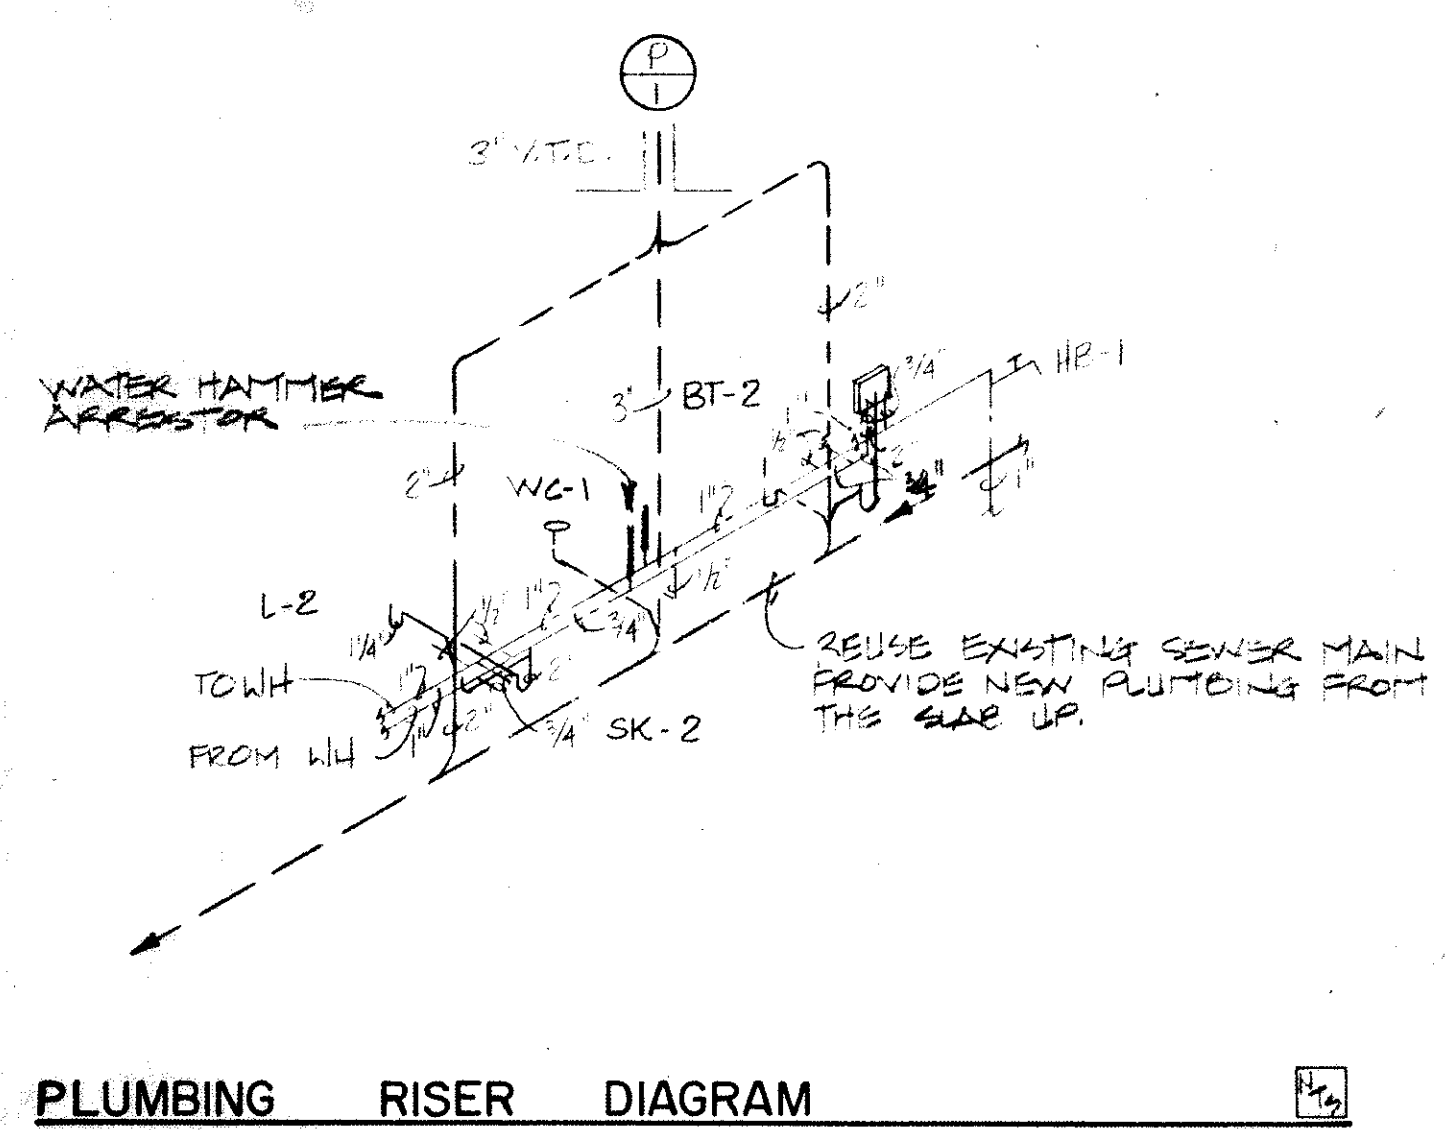

CONTRACTOR SHALL BE RESPONSIBLE FOR VERIFYING ALL EXISTING CONDITIONS AND DIMENSIONS BEFORE COMMENCING WORK AND SHALL REPORT ANY DISCREPANCIES TO ARCHITECT.