


SUBSIDENCE AREA - ELEVATIONS SHOWN HEREON REFLECT SUBSIDENCE OF 0.23' BELOW PUBLISHED ELEV. P.B.M. 5382 AT THIS DATE. EL. DERIVED FROM DATA COLLECTED FROM GPS OBSERVATION AND IS GOOD FOR THIS CLIENT ONLY.

OLD SPANISH TRAIL

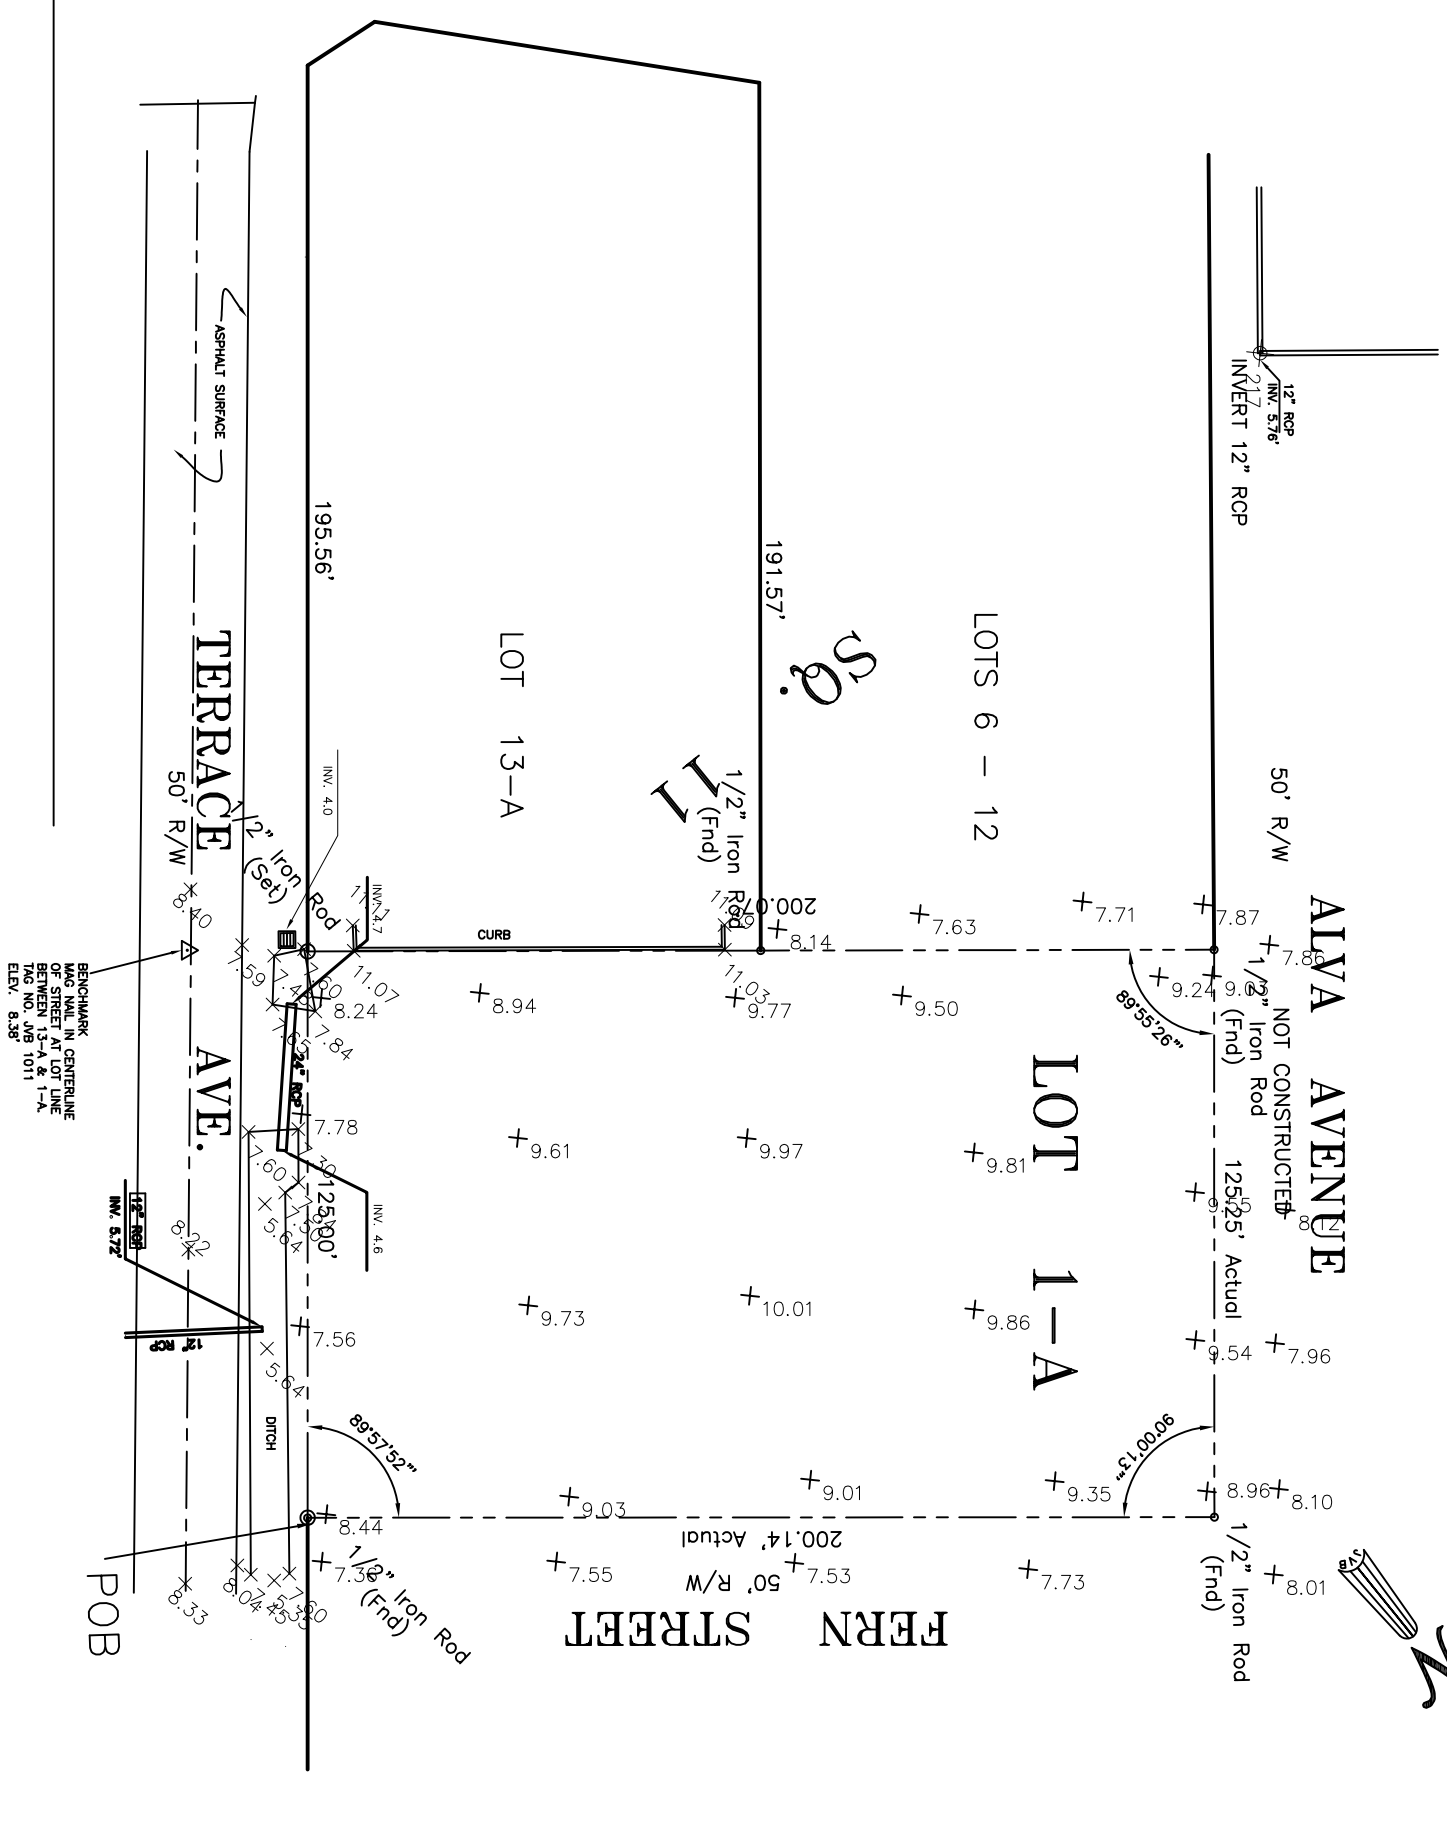

COPY OF SURVEY
SCALE: 1"=20'-0"



DAMMON
ENGINEERING, INC.
EMMETT
DAMMON

ARCHITECT
ROBERT
WILTSE

1095 FLORIDA AVENUE
SLIDELL, LA. 70458
955-649-5832

WWW.DAMMONENGINEERING.COM
WEBSITE:
EMAIL:
DAMMONENG@BELL.SOUTH.NET

ARCHITECTURE
ENGINEERING
STUDIES
PLANNING
INVESTIGATION
EXPERT WITNESS

NEW OFFICE
BUILDING

K.B. KAUFMANN
TERRACE AVENUE
SLIDELL, LA

COPY OF
SURVEY

REV:

SCALE: AS NOTED

JOB#: 1871

DATE: 10-31-07

SHEET

C-1

OF