


1 Demolition Plan
SCALE: 1/4"=1'-0"

GENERAL DEMOLITION NOTES

- 1 - REMOVE ALL FLOOR FINISHES
- 2 - REMOVE ALL CEILING FINISHES
- 3 - REMOVE ALL EXISTING PARTITION WALLS AND DOORS AS SHOWN
- 4 - REMOVE ALL EXISTING OUTLETS
- 5 - REMOVE ALL FIXTURES
- 6 - SALVAGE ALL BLINDS

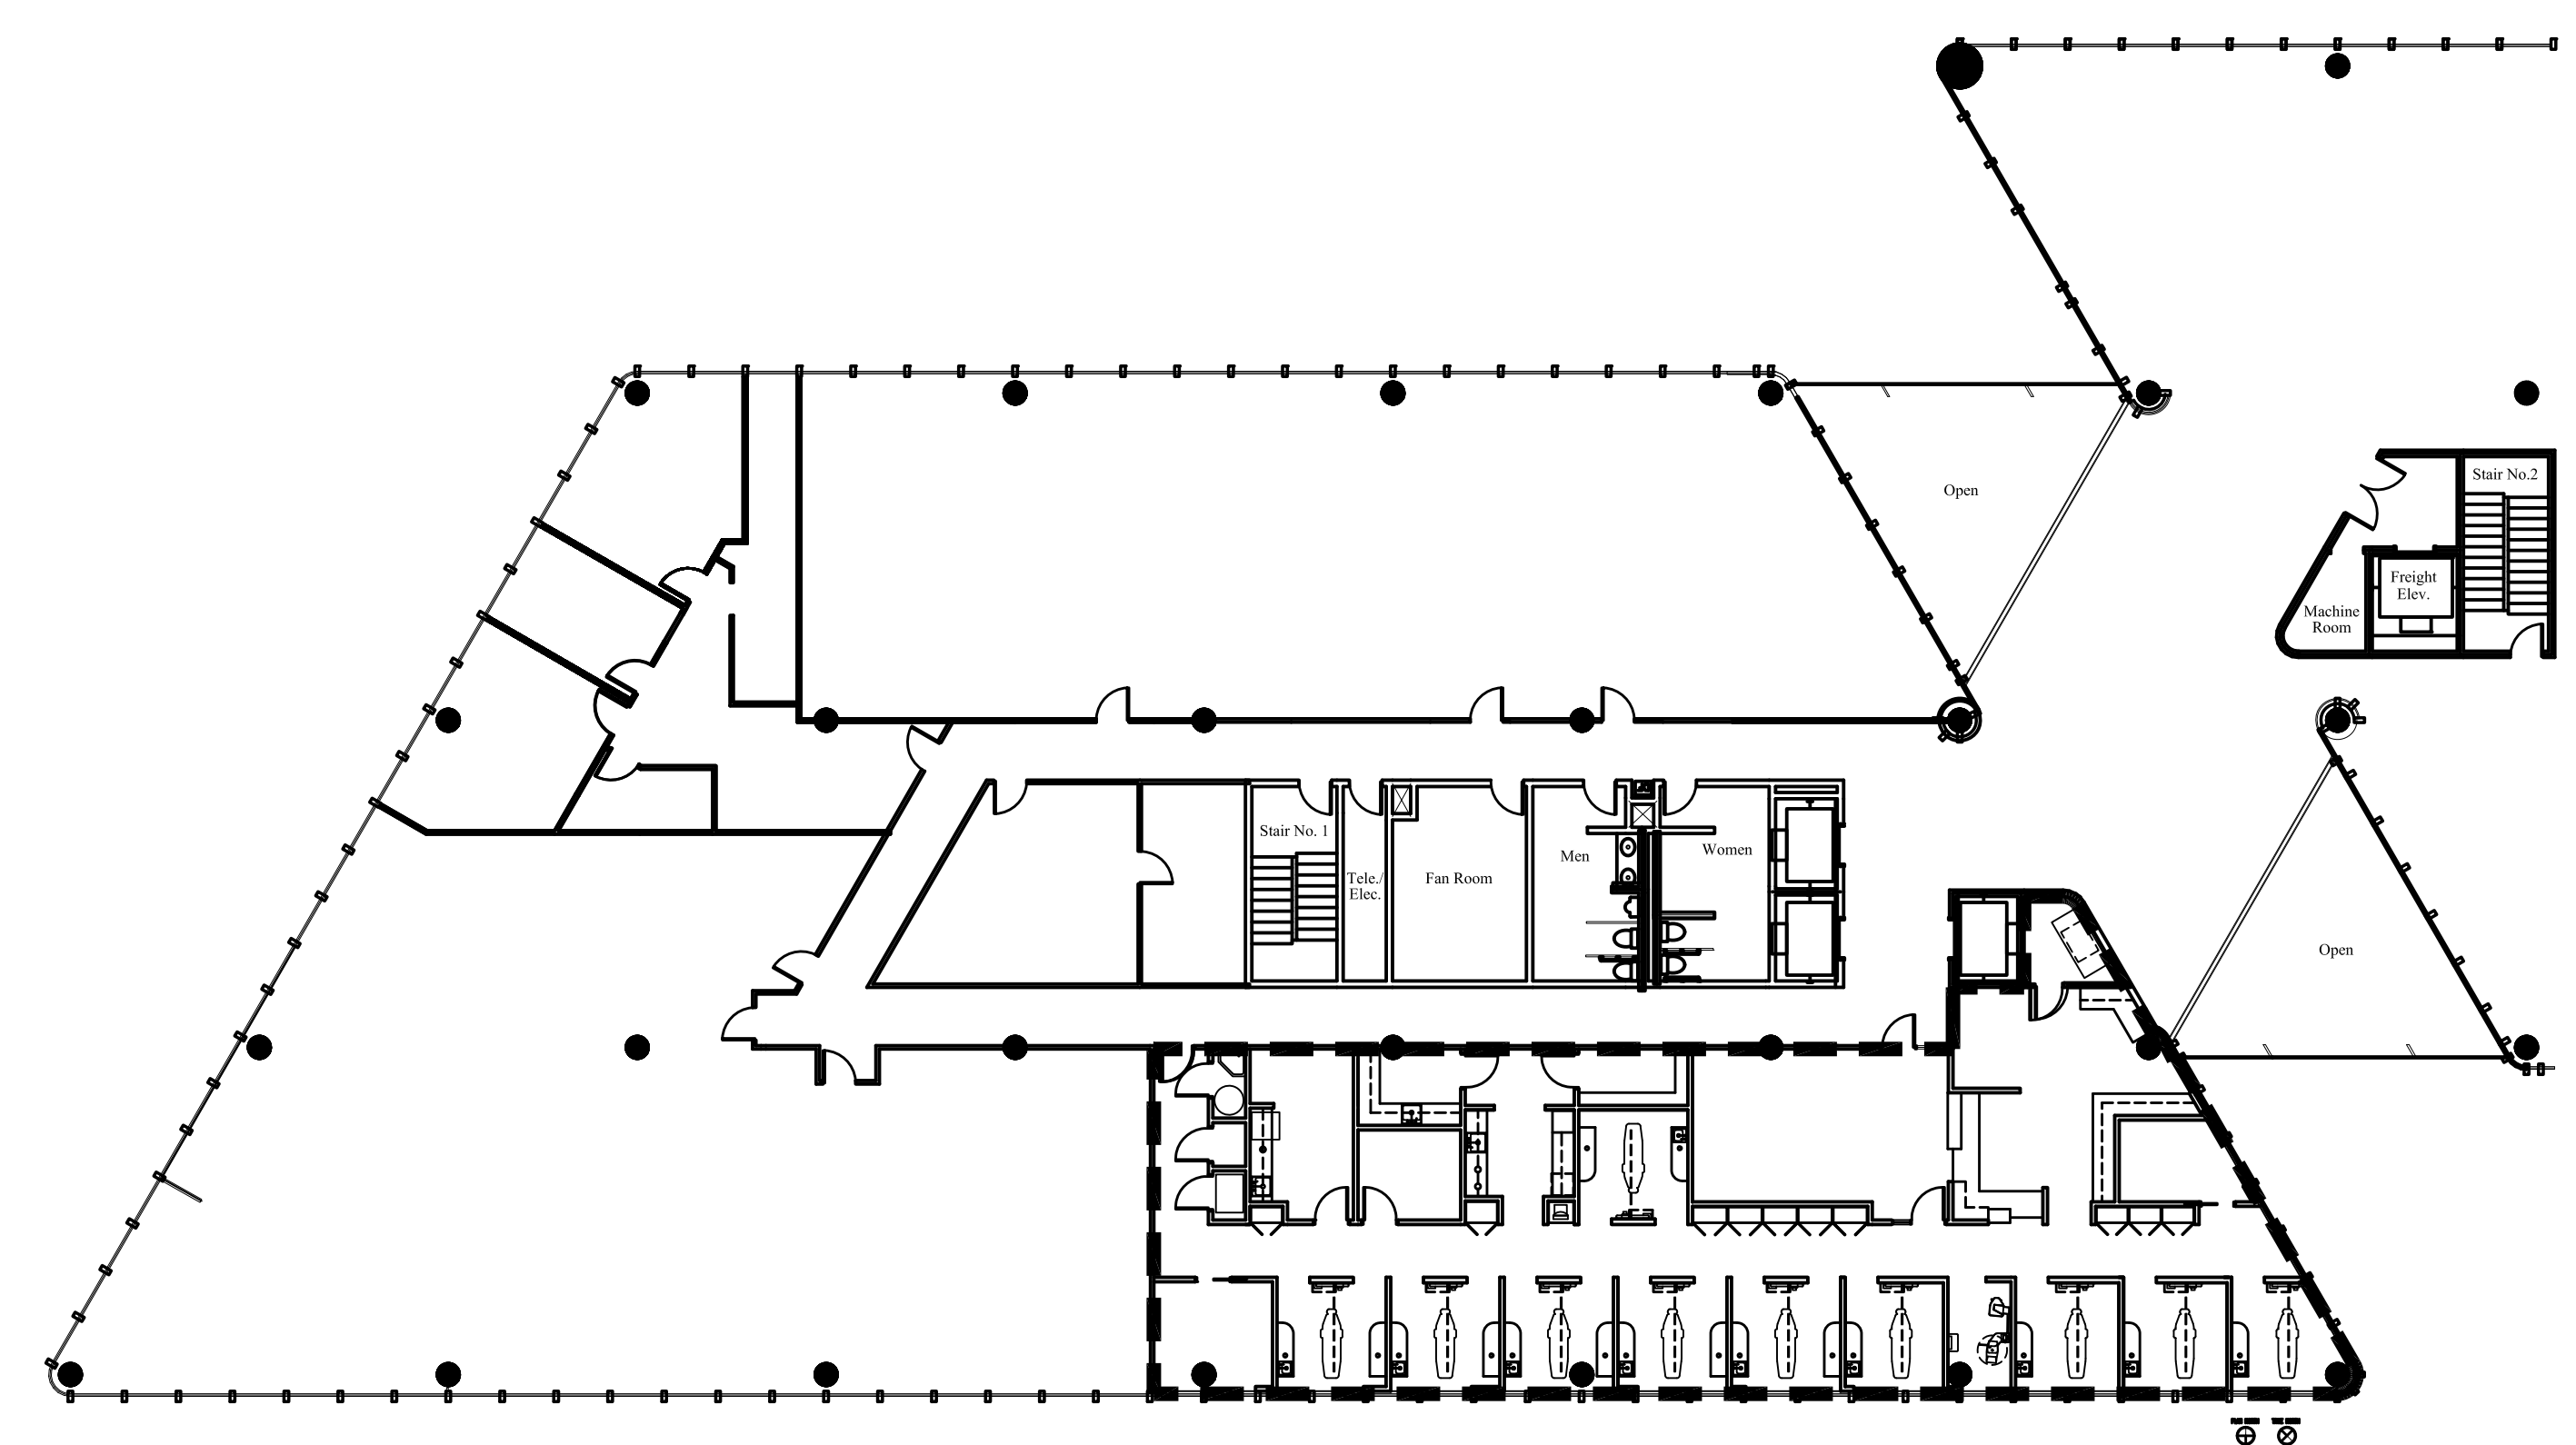

2 Existing Building Plan
SCALE: 1/16"=1'-0"



Engberg Anderson Design Partnership, Inc.
MILWAUKEE • MADISON

AMERICAN DENTAL PARTNERS- METAIRIE

2400 VETERANS BOULEVARD SUITE 210
KENNER, LOUISIANA

Owner
American Dental Partners, Inc.
3000 W. Esplanade Ave. Suite 200
Metairie, LA 70002

Project No 071750

Issued For:

No.	Description	Date
01	ISSUED FOR BID	10-17-07

Drawn by RAF
Checked by TAS
File 1750 A2-0.dwg

Demo Plan & Existing Building Plan

A2.0