



FRONT ELEVATION

SCALE: $\frac{1}{8}''=1'-0''$

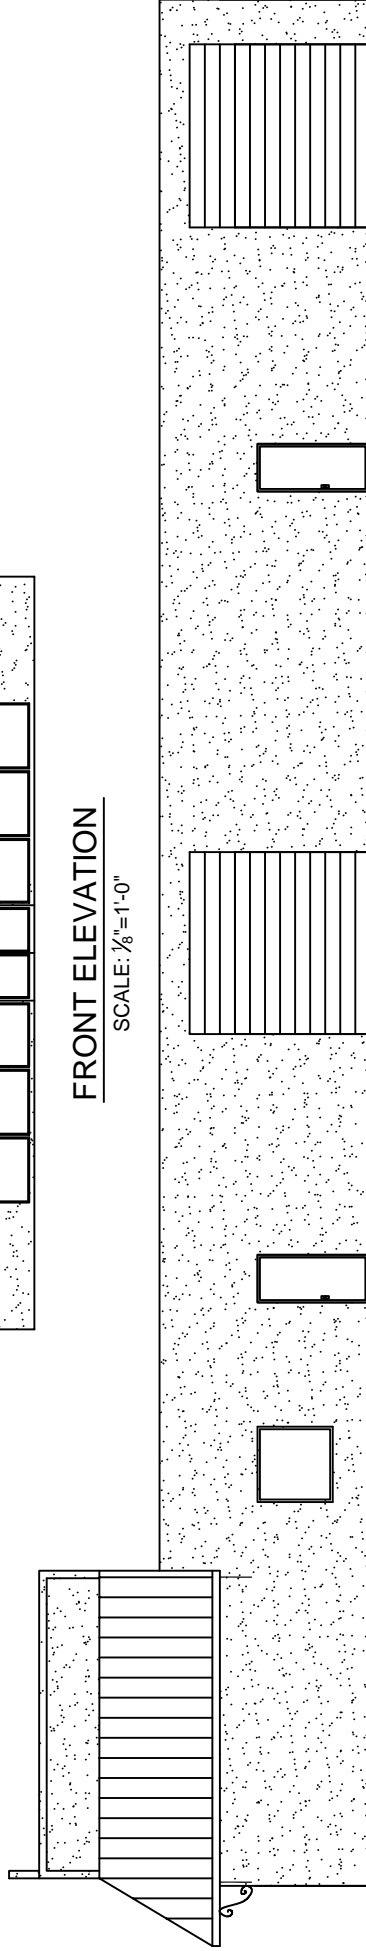

RIGHT ELEVATION

SCALE: $\frac{1}{8}''=1'-0''$

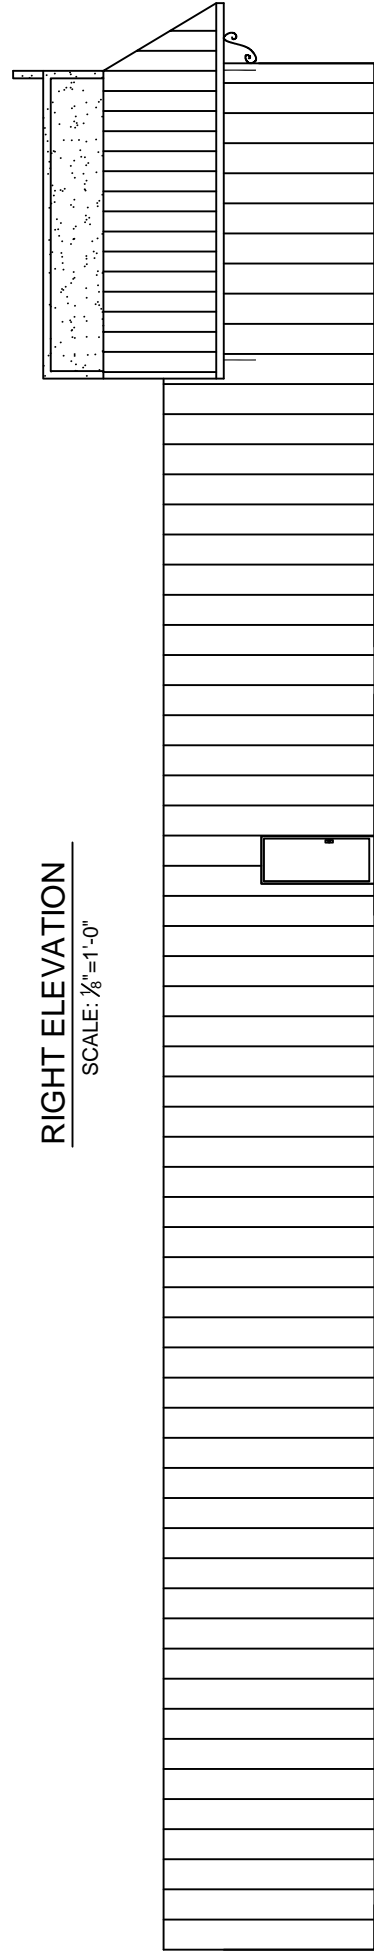

LEFT ELEVATION

SCALE: $\frac{1}{8}''=1'-0''$