
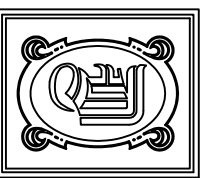


- LEGEND**
- PROPERTY LINE
 - NEW BLDG. FOOTPRINT
 - SETBACK LINE
 - NEW FENCE
 - 6" CONCRETE CURB
 - EXPANSION JOINT (30"x5)
 - CONTROL JOINT (10"x5)
 - PAVEMENT SLOPE INDICATOR
 - NEW DRAINAGE CATCH BASIN
 - NEW ELEVATION
 - NEW TOP OF CURB ELEVATION
 - TEMPORARY SILT FENCE
- TOC [0.00]
[0.00]

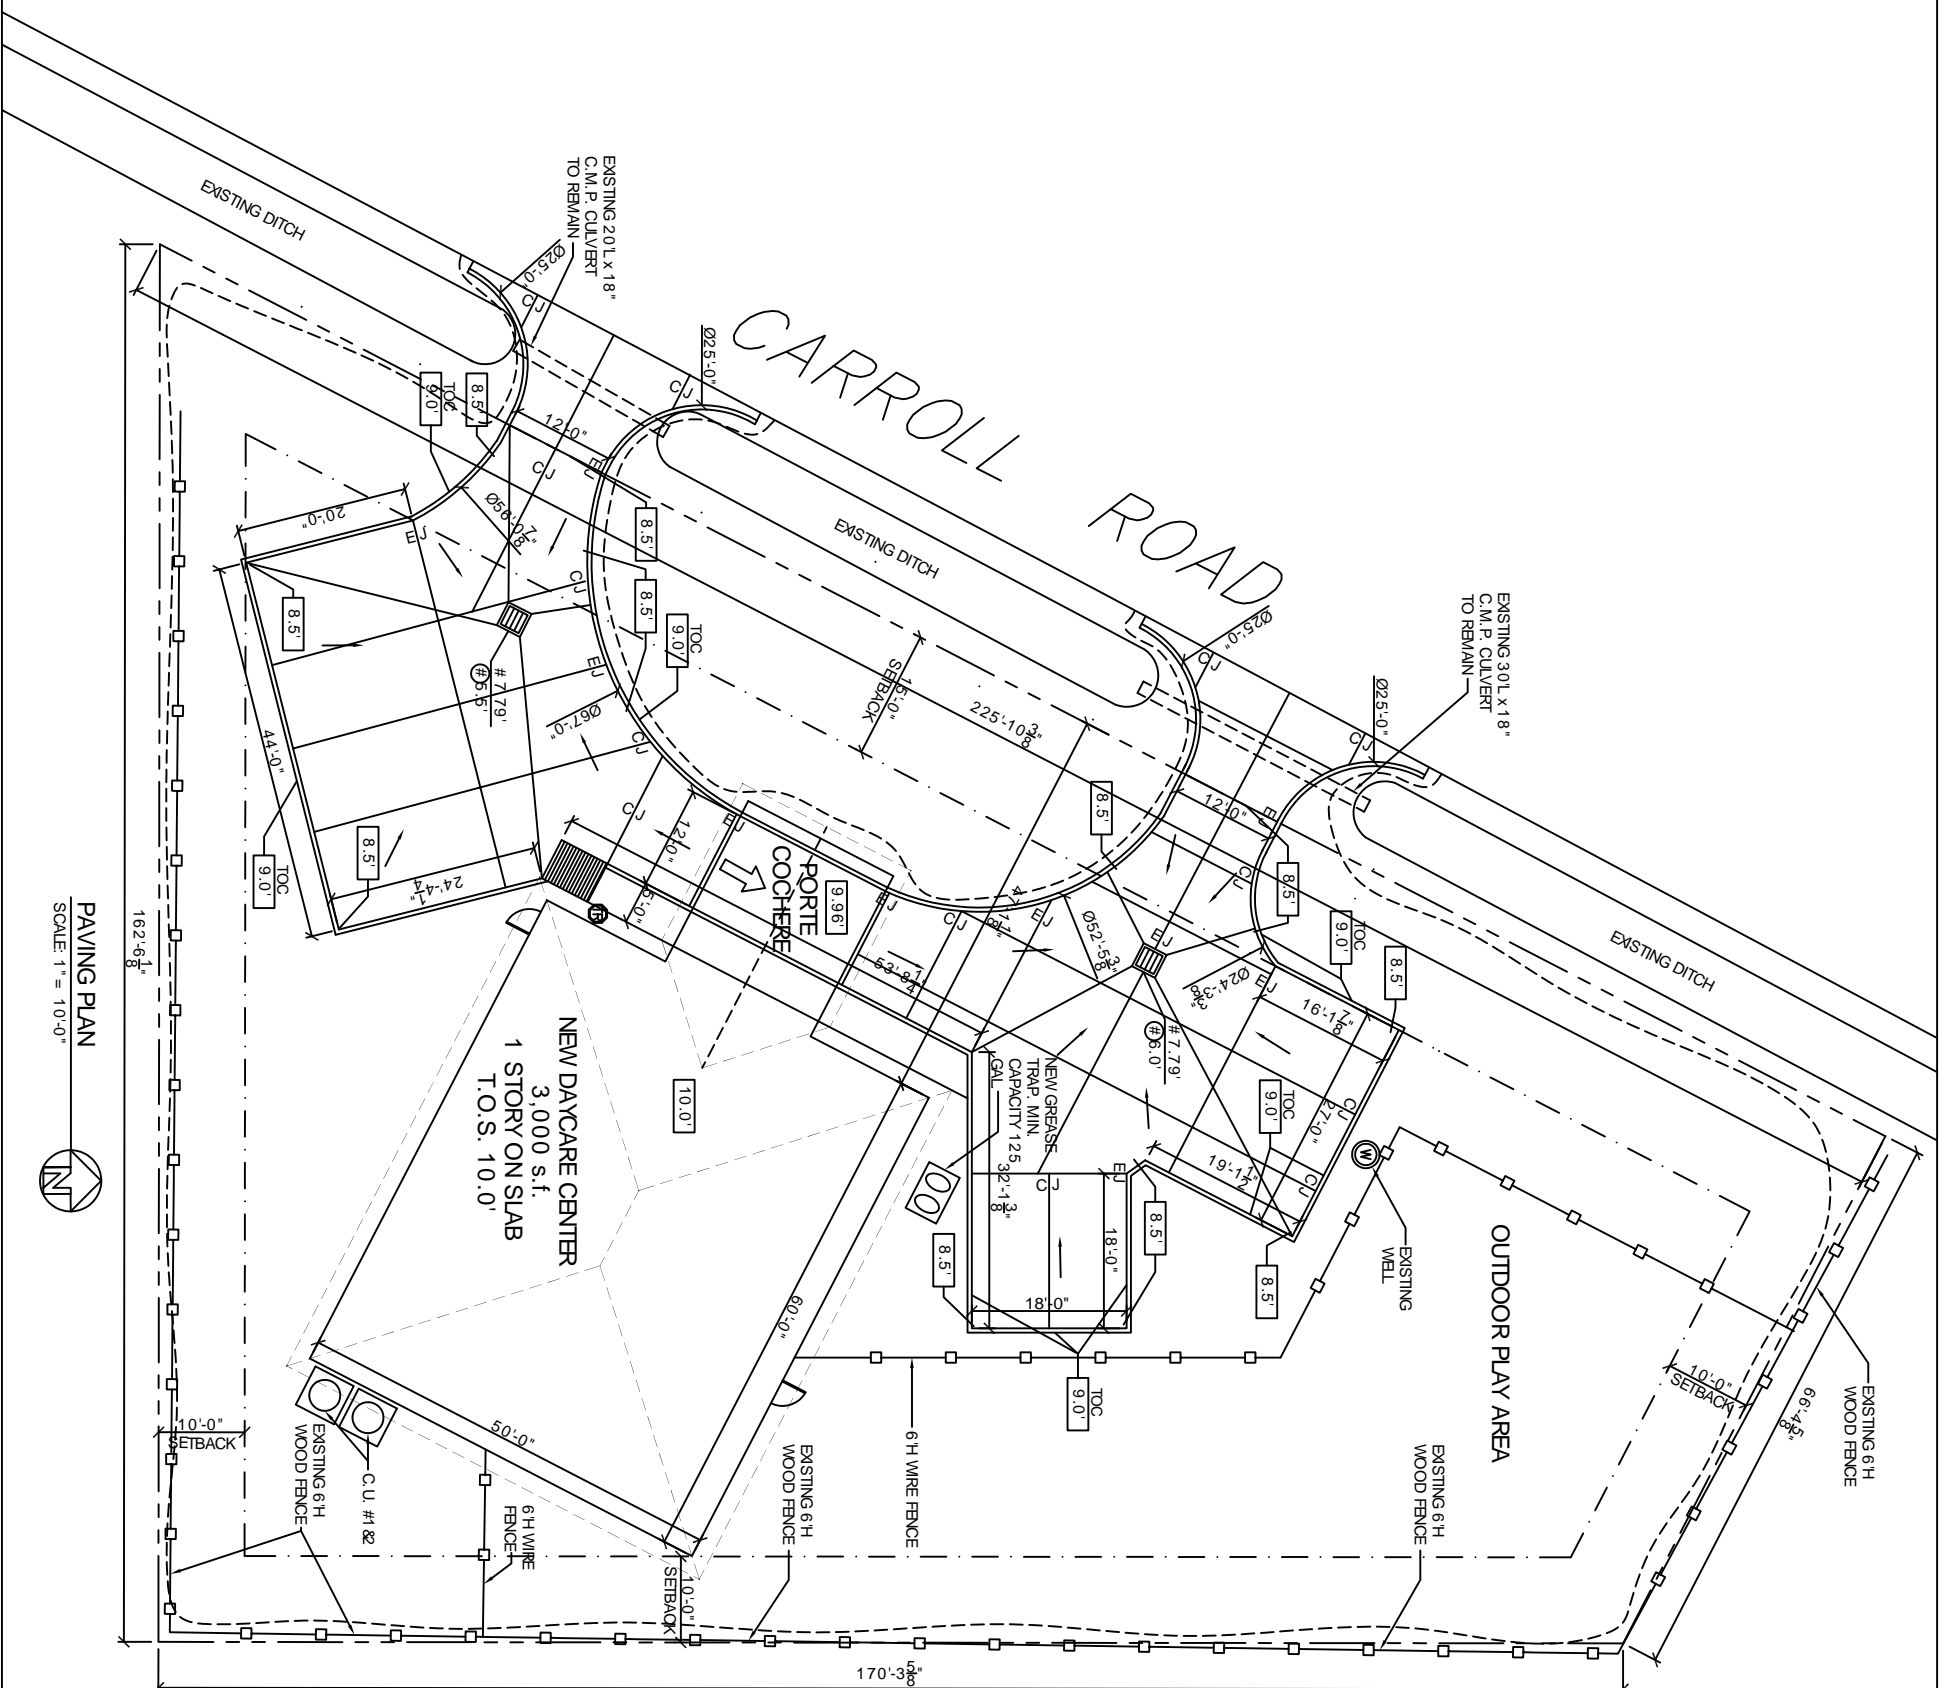

DAMMON
ENGINEERING, INC.

CHIEF ENGINEER
EMMETT
DAMMON, P.E.

CHIEF ARCHITECT
ROBERT
WILTSE

1095 FLORIDA AVENUE
SIDELL, LA, 70498
OFFICE: 985-649-5832
FAX: 985-641-5950

WWW.DAMMONENGINEERING.COM
EMAIL: DAMMONENG@BELL.SOUTH.NET

ARCHITECTURE
ENGINEERING
STUDIES
PLANNING
INVESTIGATION
EXPERT WITNESS

PRECIOUS
JEWELS
DAY CARE
CENTER

FRIEDA
TORREGANO
58074 CARROLL RD.
SIDELL, LA
70460

PAVING
PLAN

REV:
SCALE: AS NOTED
JOB#: 1991
DATE: XX-XX-08
SHEET

C-2

OF