


EDGE OF ASPHALT

TOP OF MANHOLE
ELEV. 10.9'

EAST HALL AVENUE




(50' RM)

EDGE OF ASPHALT

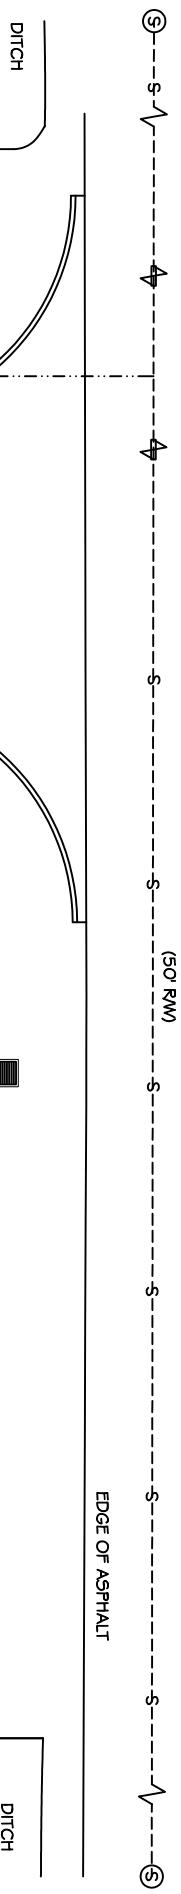

WEST 25'
OF 4th STREET


PROPERTY LINE 141'-9"

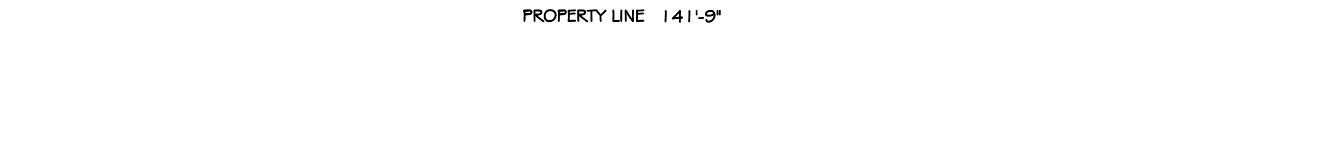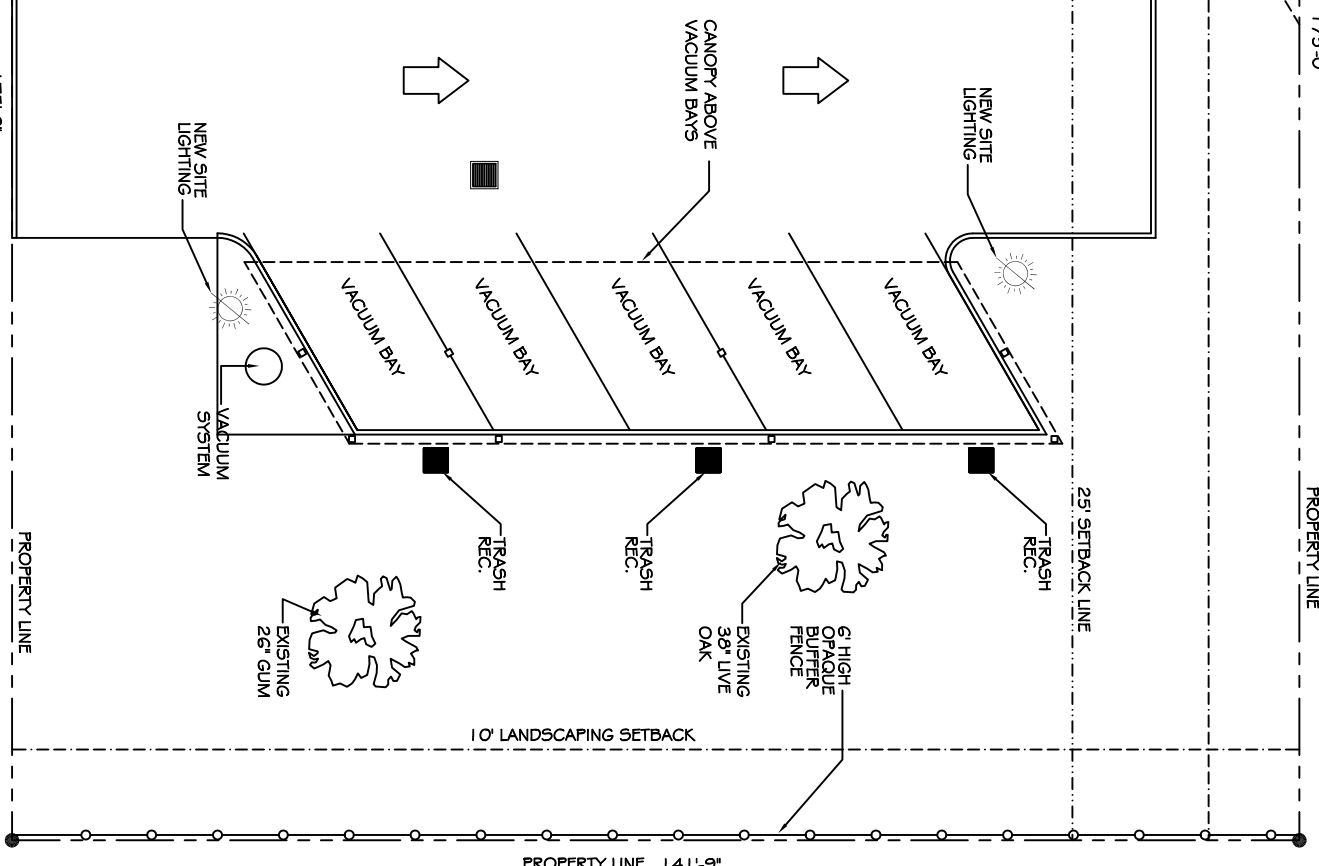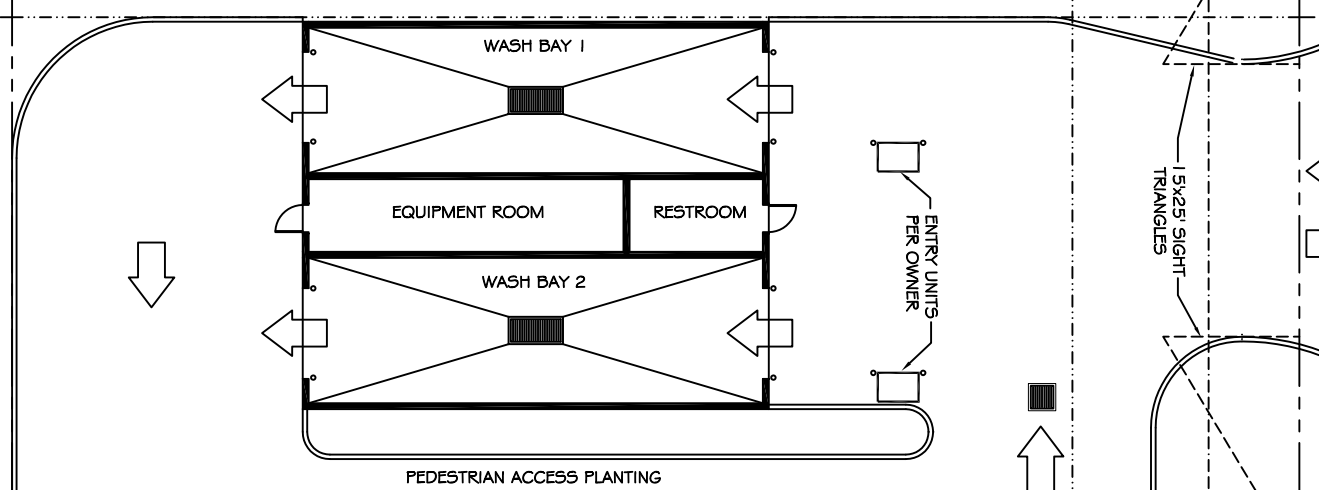

SITE LANDSCAPING PLAN
SCALE: 1" = 10'



SQUARE 11

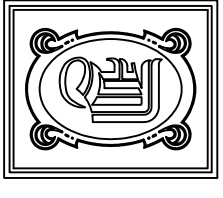

DAMMON
ENGINEERING, INC

CHIEF ENGINEER
EMMETT
DAMMON, P.E.
CHIEF ARCHITECT
ROBERT
WALTSE

1095 FLORIDA AVENUE
SUDBEL, LA. 70458
OFFICE: 985-649-5832
FAX: 985-641-5950

WEBSITE
WWW.DAMMONENGINEERING.COM
EMAIL:
DAMMONENG@BLSOUTH.NET

ARCHITECTURE
ENGINEERING
STUDIES
PLANNING
INVESTIGATION
EXPERT WITNESS

CECIL BOYD
CAR WASH
4TH ST & EAST HALL
LOT 1, 3, & 5

SITE
LANDSCAPING
PLAN

REV:

SCALE AS NOTED

JOB#: 2074

DATE: 08-13-10

SHEET

C-3

PRELIMINARY (NOT FOR CONSTRUCTION)

OF