

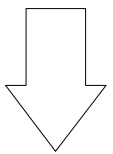




49' B
SET

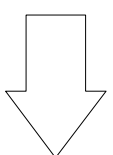

137 SQ.FT.
PEDESTRIAN ACCESS PLANTING

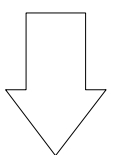

362 SQ.FT.
PEDESTRIAN ACCESS PLANTING

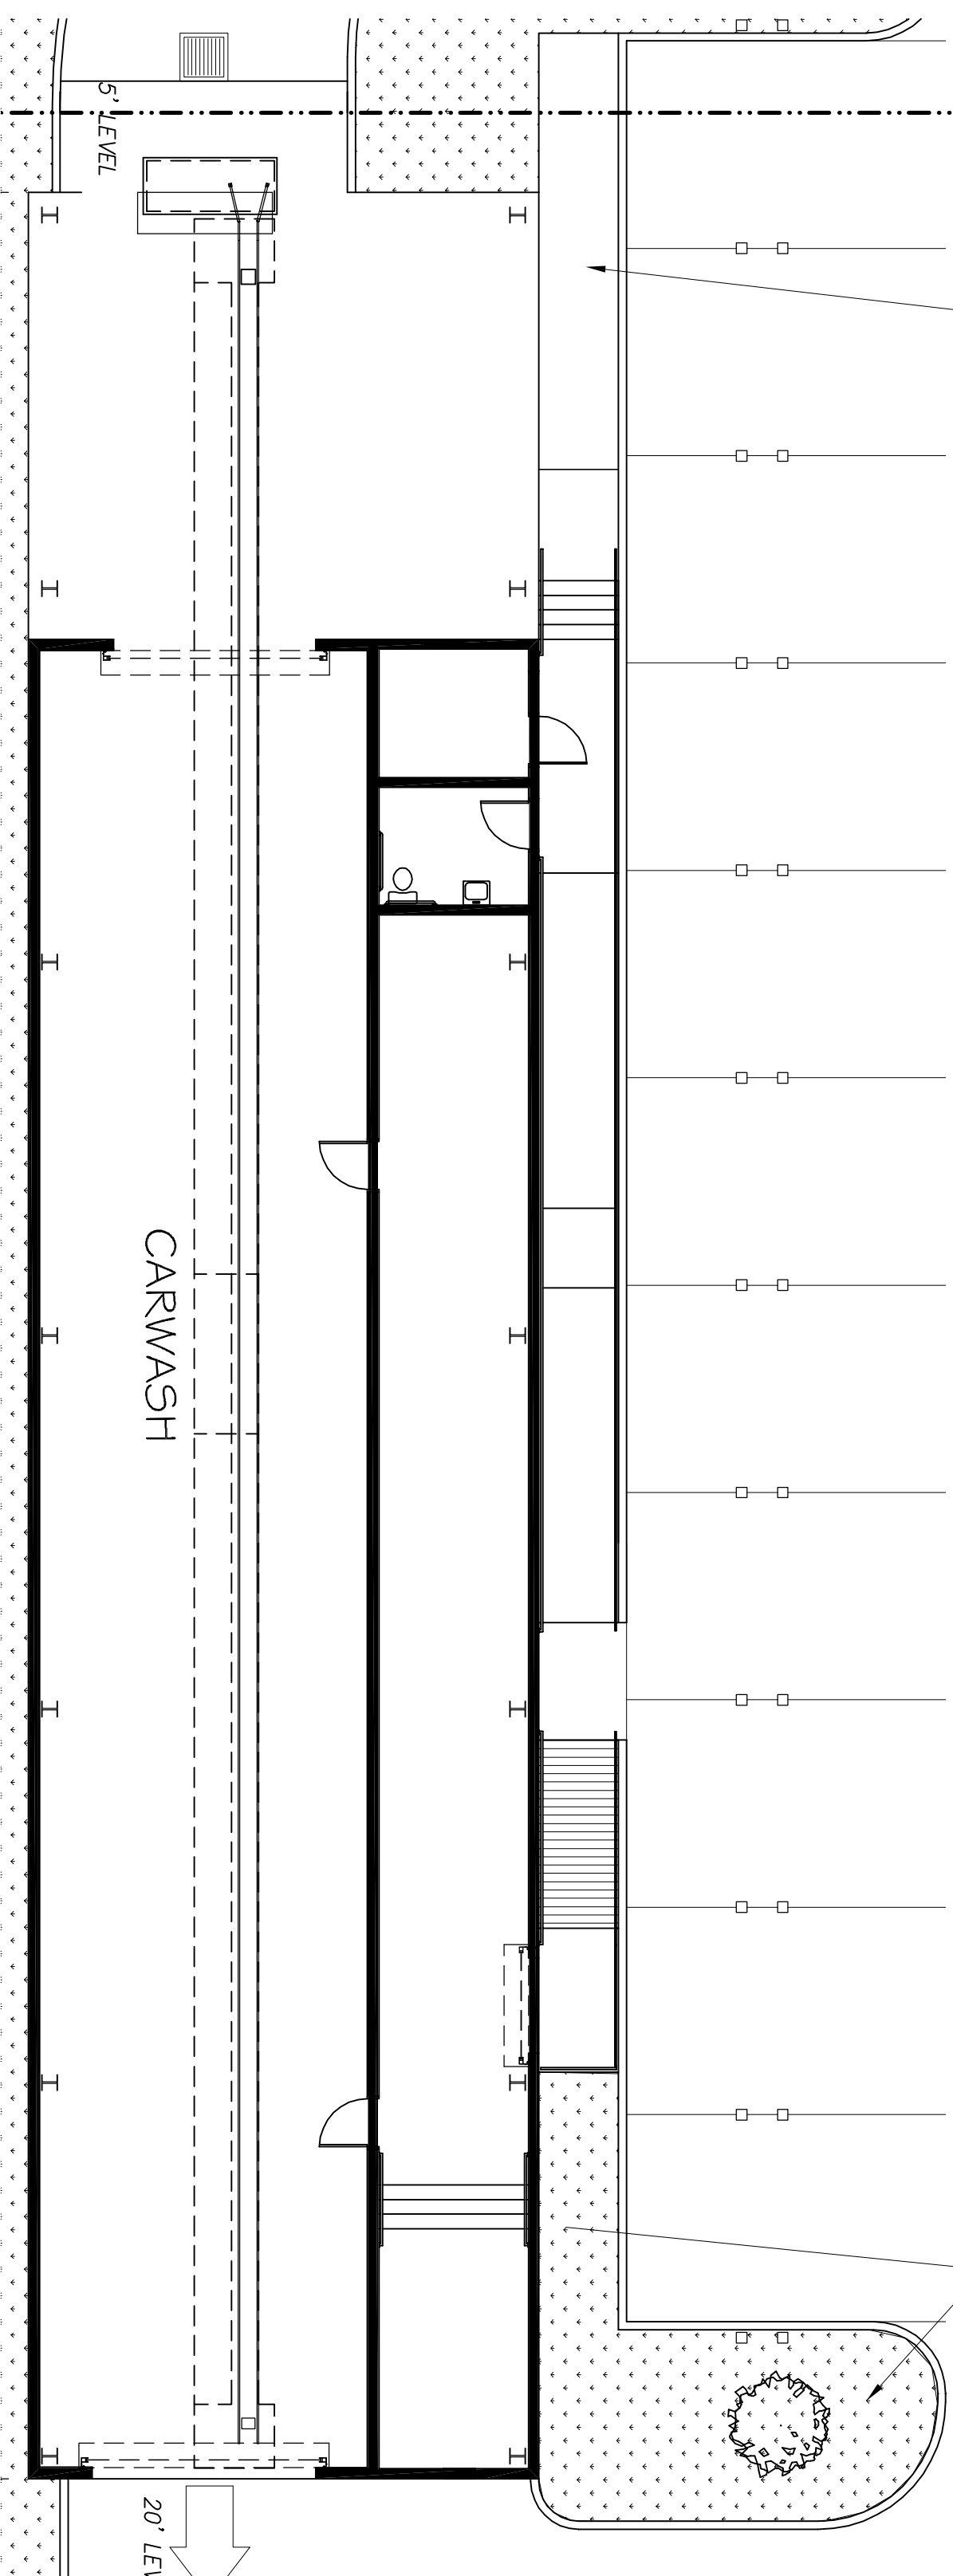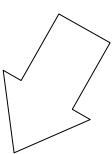

5' LEVEL

CARWASH

20' LEV.