




SIDE ELEVATION
SCALE: 3/16"=1'-0"

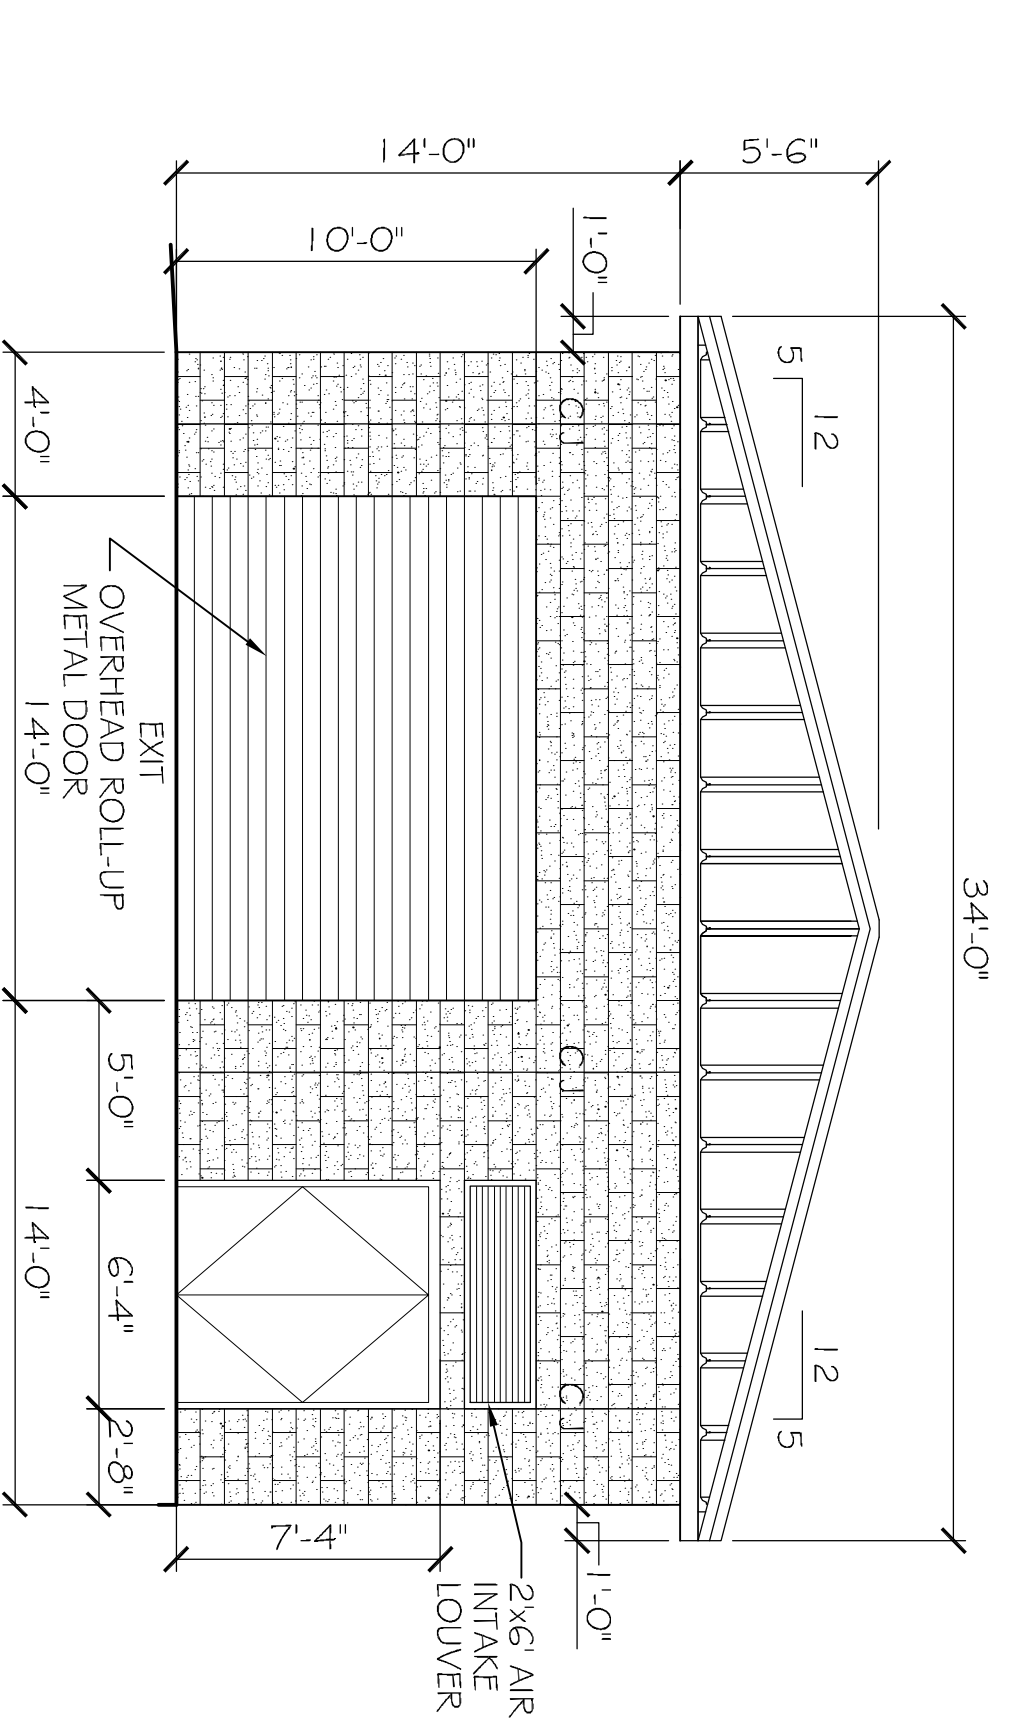


END (EXIT) ELEVATION
SCALE: 3/16"=1'-0"

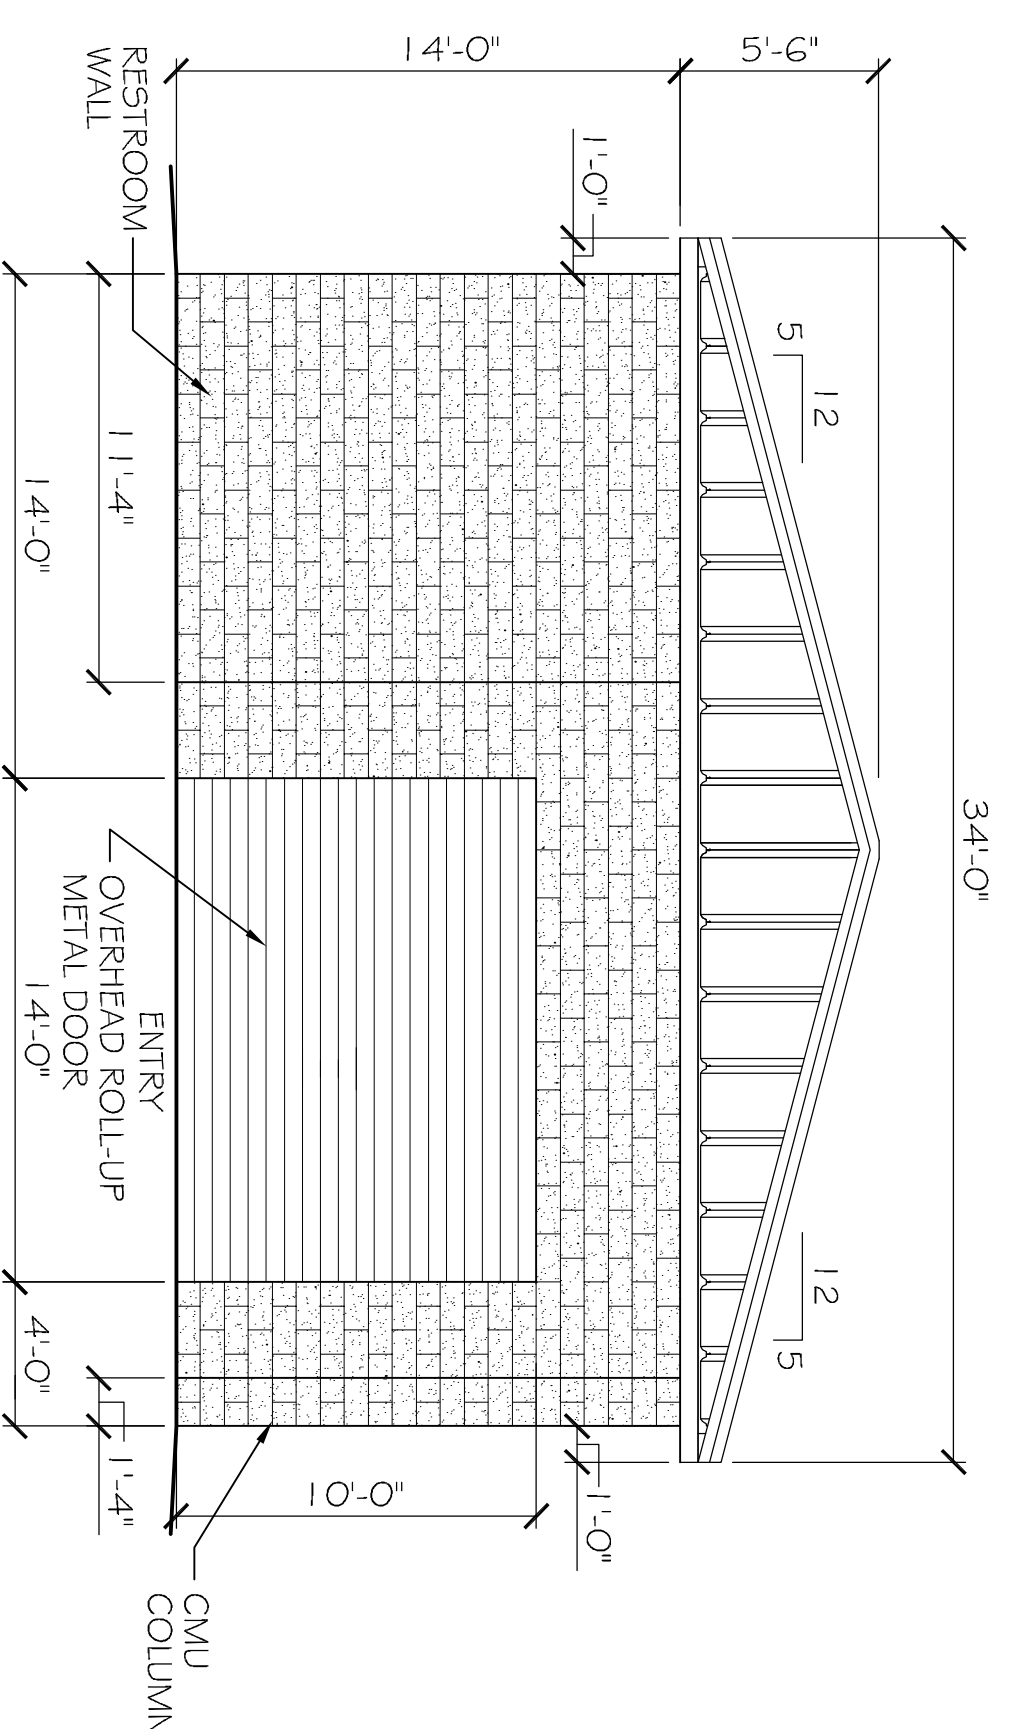

END (ENTRY) ELEVATION
SCALE: 3/16"=1'-0"

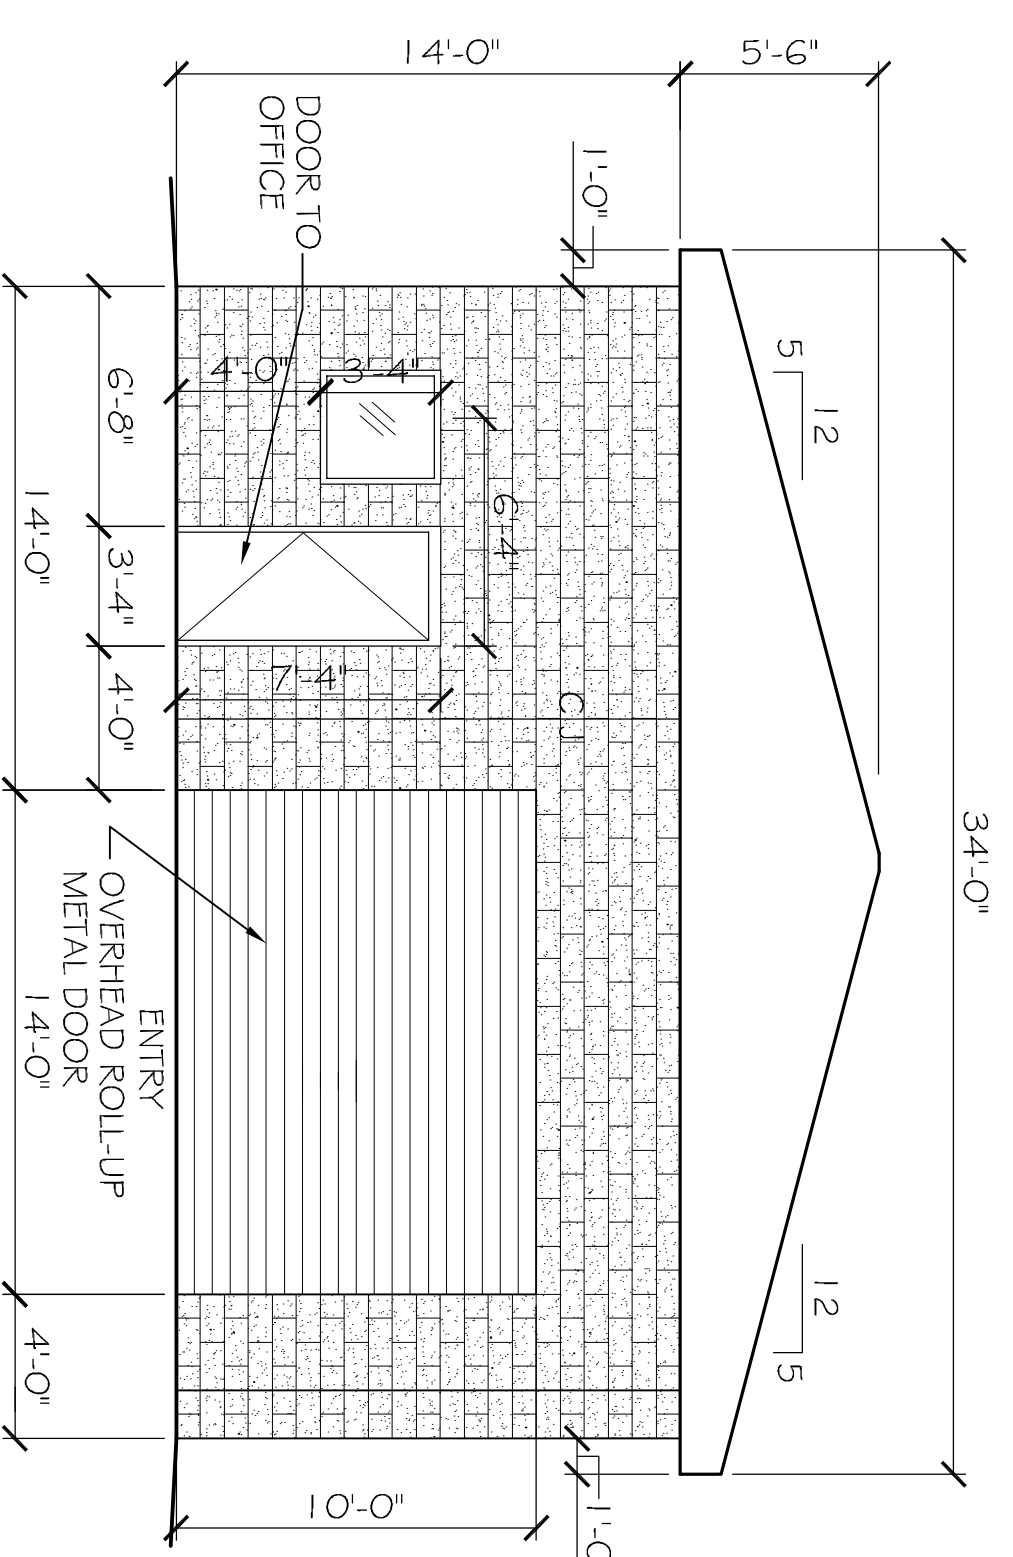

COVERED (ENTRY) ELEVATION
SCALE: 3/16"=1'-0"

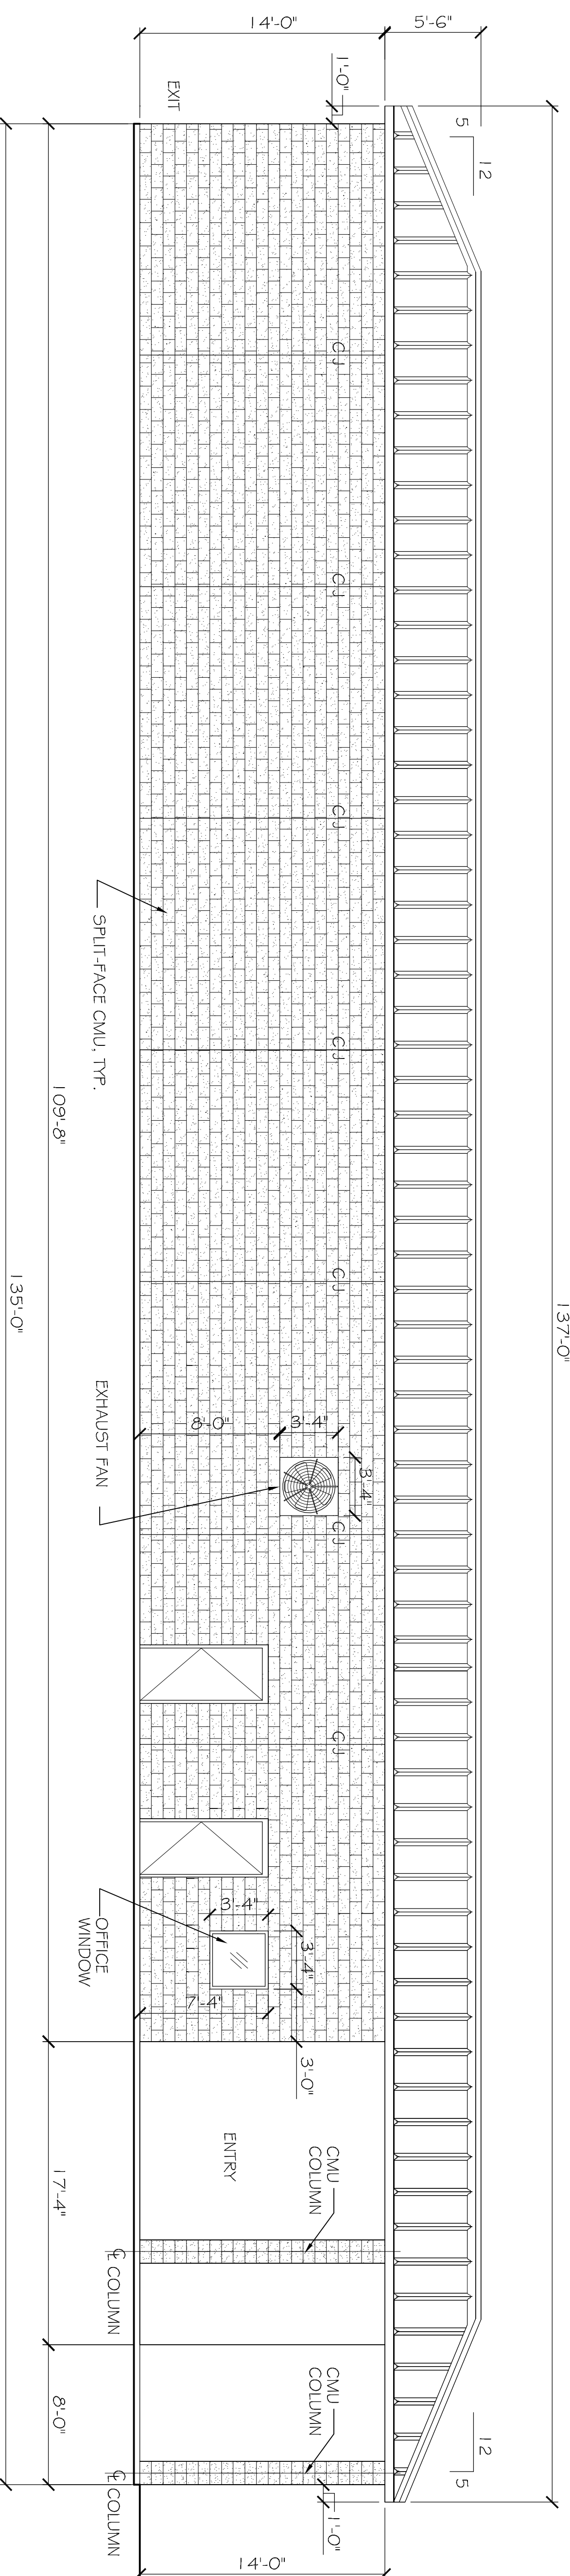

SIDE ELEVATION
SCALE: 3/16"=1'-0"


| REVISIONS | | DATE |
|-----------|-----------------|----------|
| # | DESCRIPTION | |
| A | ADDED RESTROOMS | 07-19-13 |
| | | |
| | | |
| | | |

RAINFOREST CARWASH

5026 HARDY ST.
HATTIESBURG, MISSISSIPPI

JOB No: 2176 DATE: 06-28-2013
DRAWN BY: JCT/JTL CHECKED BY: CD

The above drawings and specifications, design and arrangements represented hereby are and shall remain the property of Dammon Engineering, and no part thereof shall be copied, distributed to others, or used in connection with any work or project other than the specific project for which the have been prepared and distributed without written consent of Dammon Engineering. Visual contact with these drawings or specifications shall constitute conclusive evidence of acceptance of these restrictions.

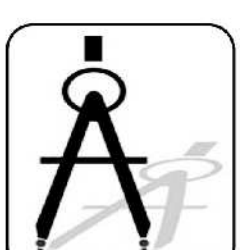

DAMMON
ENGINEERING, INC.

CHIEF ENGINEER, EMMETT DAMMON, P.E.
554 OLD SPANISH TRAIL
SLIDELL, LA 70458

dammonengineering.com
dammoneng@bellsouth.net
PHONE: 985-649-5832
FAX: 985-641-5950

CARWASH
EXTERIOR
ELEVATION
PLAN

SHEET No: 9 OF 22

A-2