





U.S. HIGHWAY 98 (EAST BOUND LANE)

LANDSCAPING PLAN  
SCALE: 1"=20'-0"

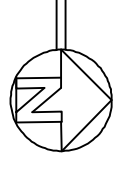

**LEGEND**

- DD BLANCHARD MAGNOLIA  
AT LEAST 5" W. TREES, AT THE TIME OF PLANTING, SHALL HAVE A MINIMUM CALIPER OF AT LEAST TWO AND ONE-HALF (2 1/2) INCHES, MEASURED SIX (6) INCHES ABOVE THE ROOT BALL, AND A MINIMUM HEIGHT OF 10-12 FEET AND A MATURE HEIGHT OF 40' AS PER THE NATIONAL NURSERY ASSOCIATION STANDARDS.
- ANGLIA - RELATIVELY LOW-GROWING BUSHY PLANT, USUALLY WITH WOODY STEMS. FOR THE PURPOSES OF THIS DEFINITION, GROUND COVER TREES AND ANGLIAS ARE NOT CONSIDERED SHRUBS. ALL SHRUBS, AT THE TIME OF PLANTING, SHALL HAVE A MINIMUM HEIGHT OF TWO (2) FEET.
- GROUND COVER
- GRASSES
- EXTERIOR LIGHTING

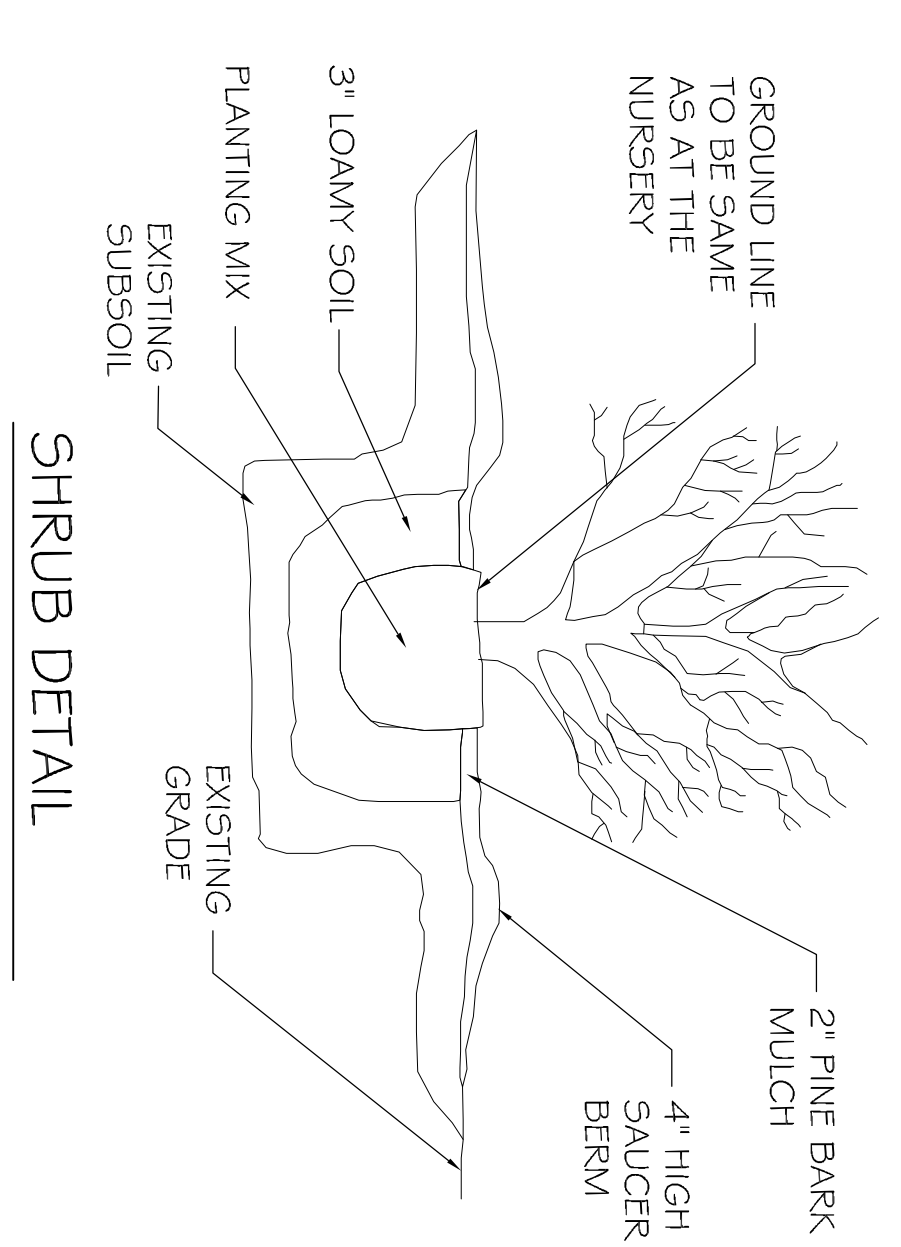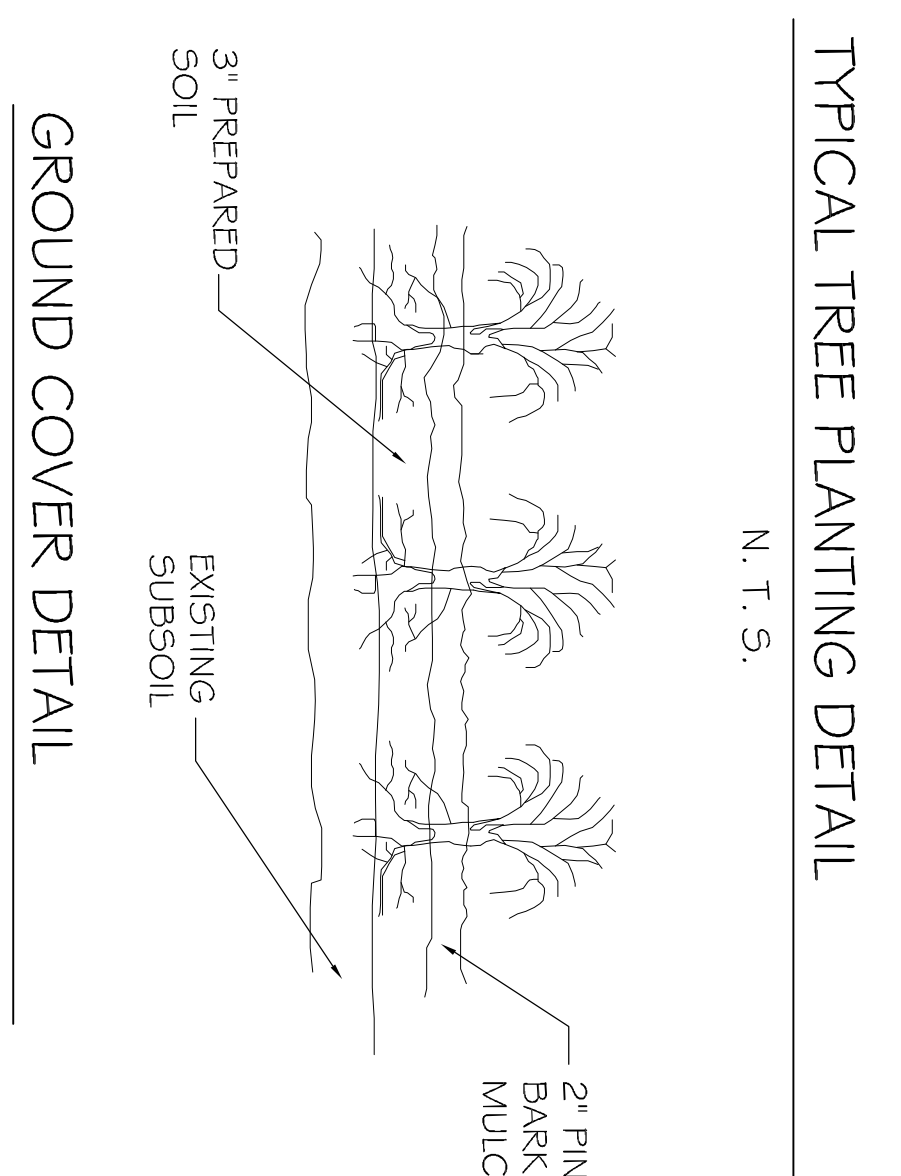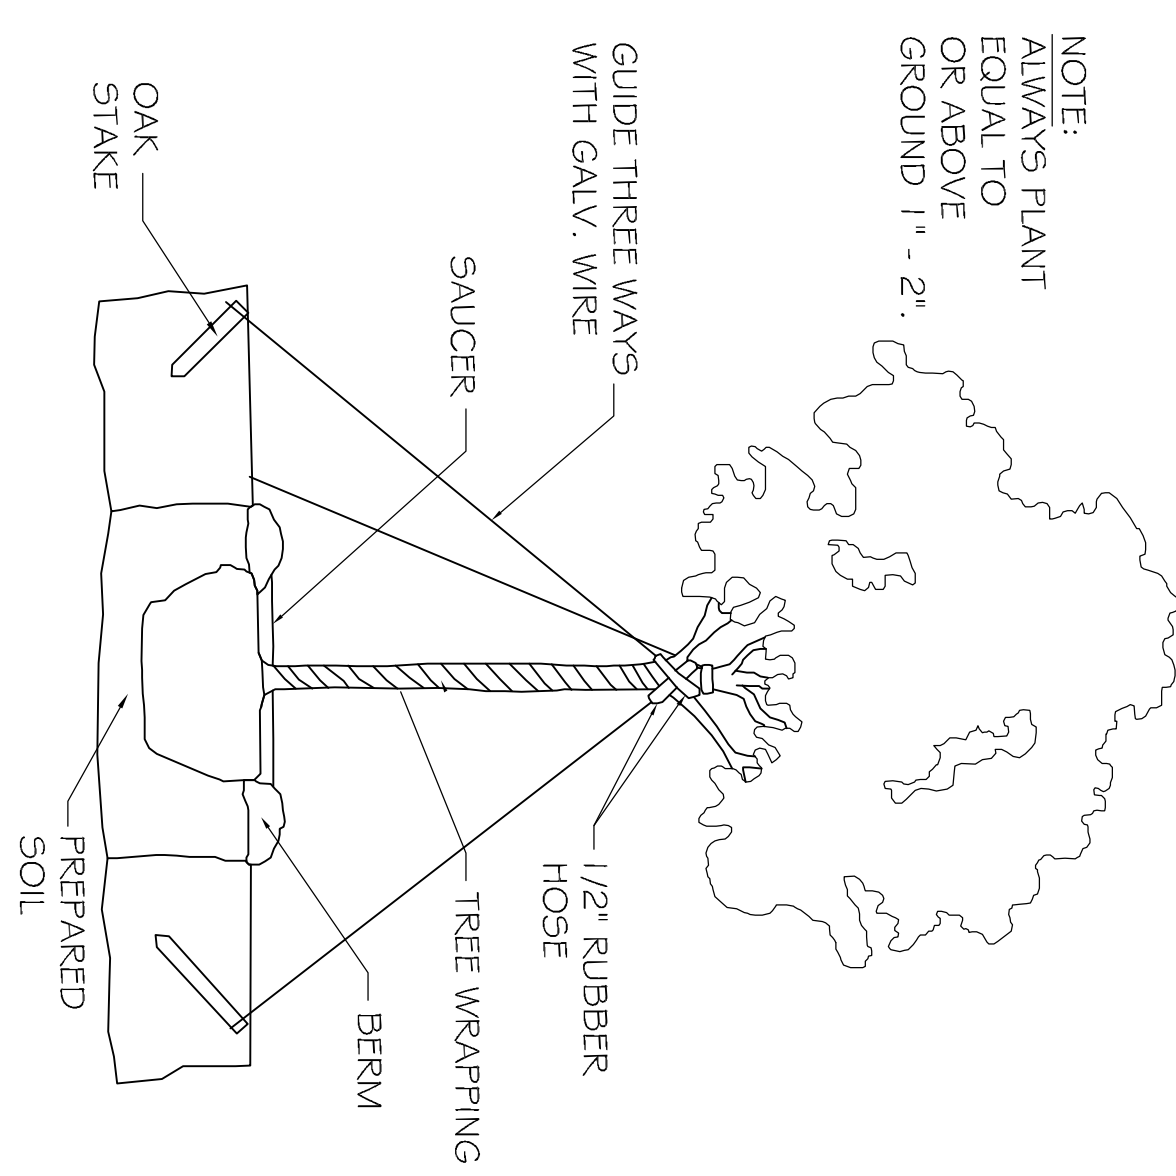


**RAINFOREST CARWASH**

5026 HARDY ST.  
HATTIESBURG, MISSISSIPPI

JOB No: 2176 DATE: 05-14-2013  
DRAWN BY: JCT CHECKED BY: CD

The above drawings and specifications, designs and arrangements representing the work to be done shall remain the property of Dammon Engineering, Inc. and shall not be loaned, copied, reproduced or otherwise used in connection with any work or project other than the specific project for which the same were prepared and developed without written consent of Dammon Engineering, Inc. or its authorized representatives. Dammon Engineering, Inc. shall not be held responsible for any errors or omissions that constitute a deviation from the original drawings and specifications or for any consequences of such deviation.

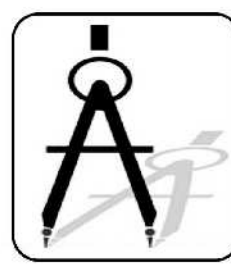

**DAMMON**  
ENGINEERING, INC.

CHIEF ENGINEER: EMMETT DAMMON, P.E.  
554 OLD SPANISH TRAIL  
SLIDELL, LA 70458

dammonengineering.com  
dammoneng@bellsouth.net  
PHONE: 985-649-5832  
FAX: 985-641-5950

REVISIONS		
#	DESCRIPTION	DATE

LANDSCAPING PLAN

SHEET No:

**C3**