




SIDE ELEVATION
SCALE: 3/16" = 1'-0"

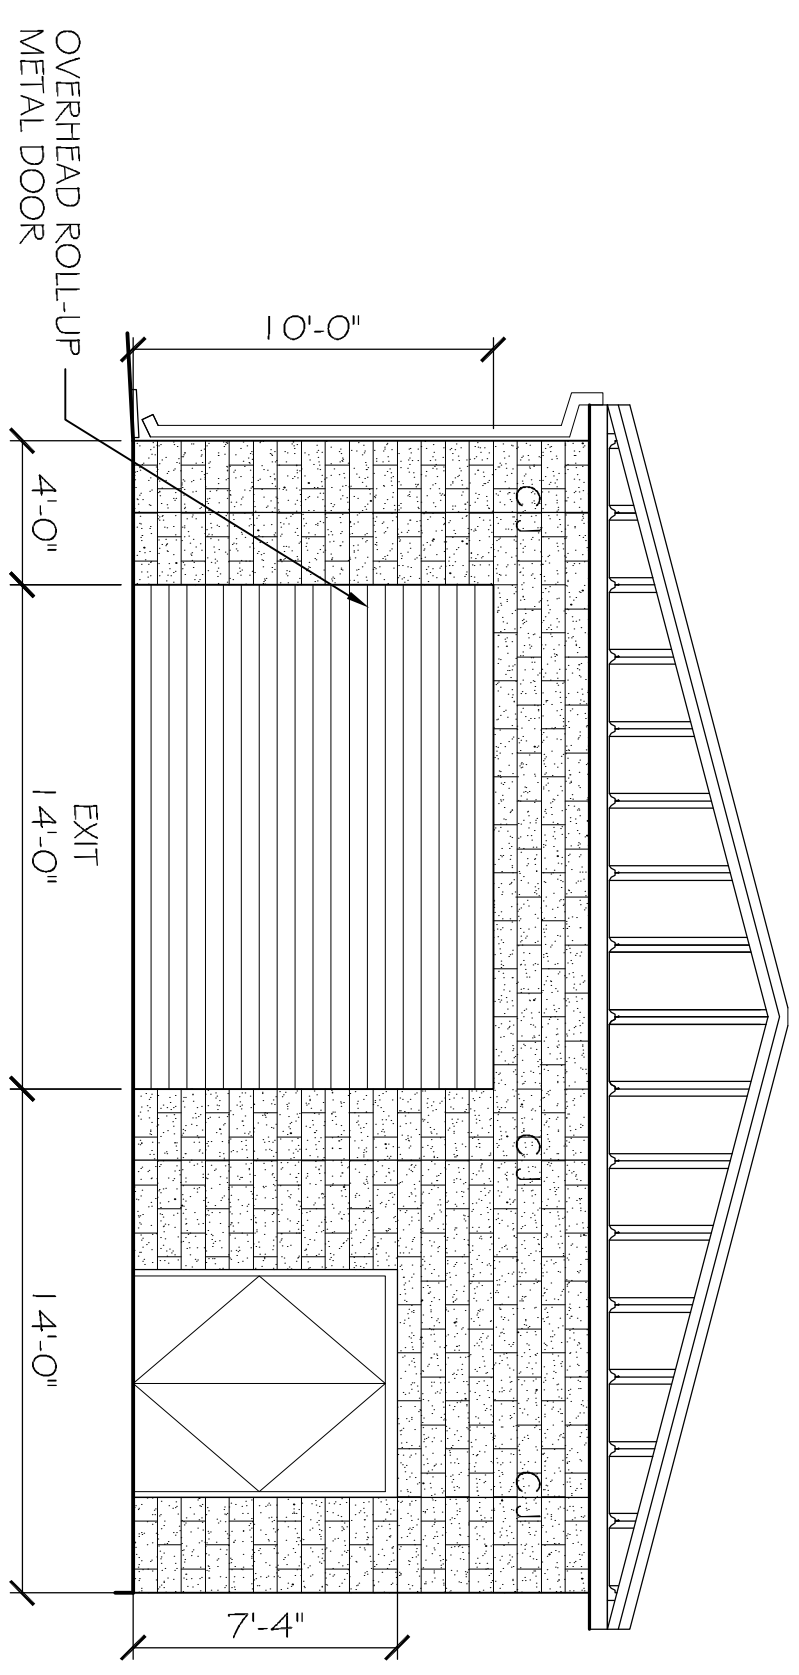

(EXIT) ELEVATION
SCALE: 3/16" = 1'-0"

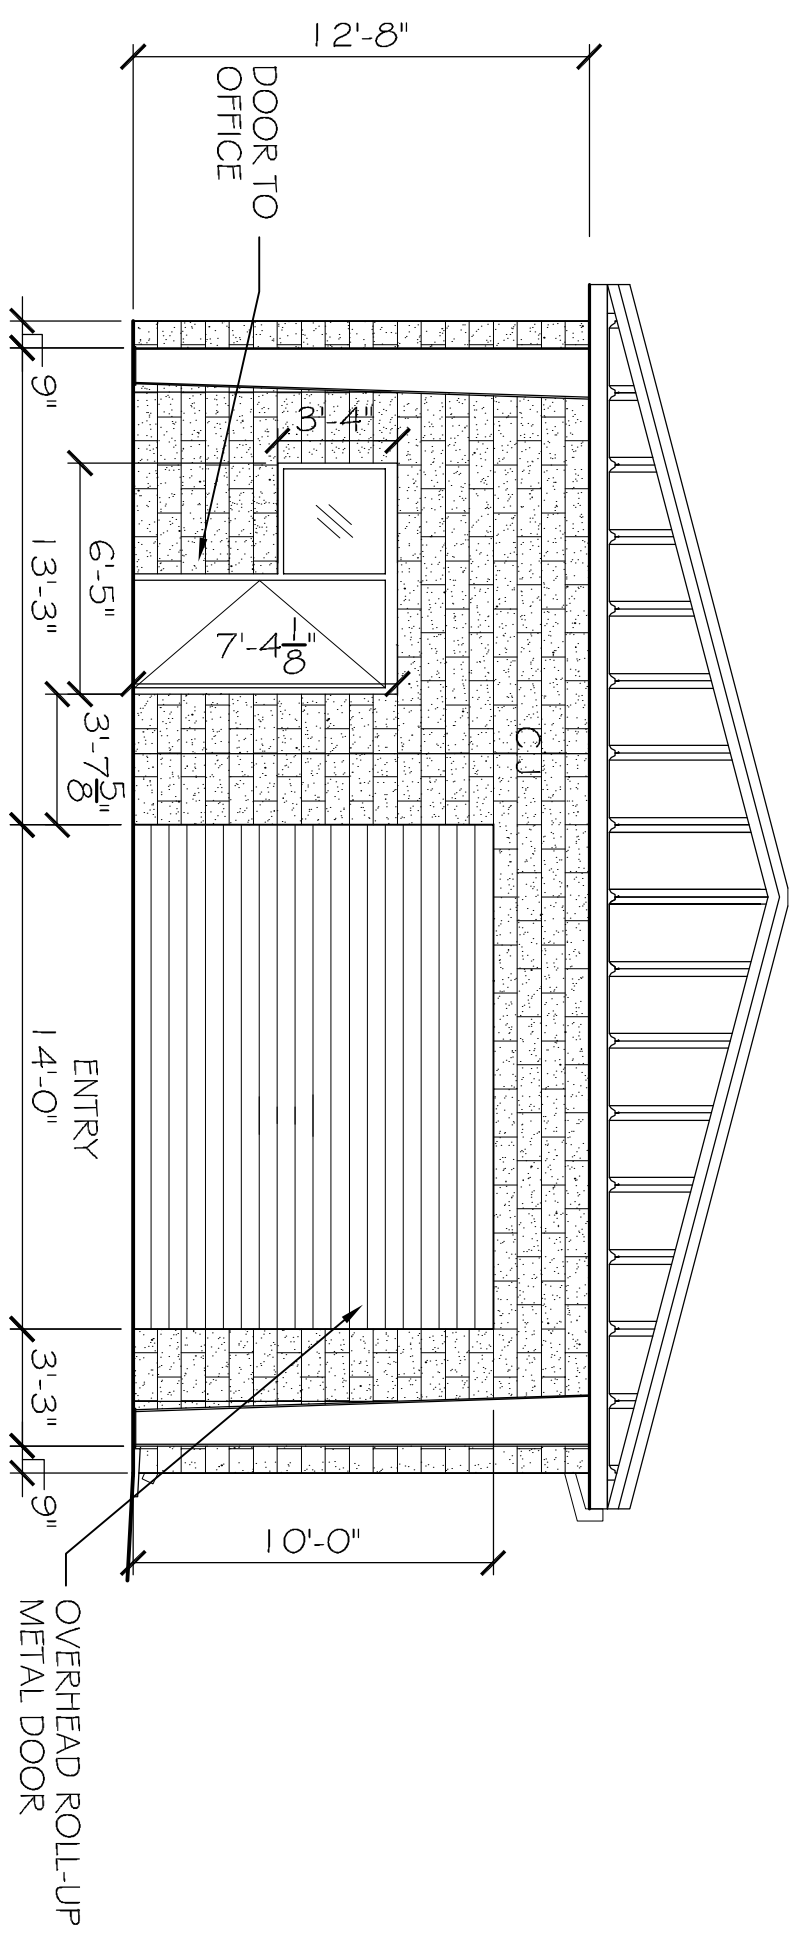

(ENTRY) ELEVATION
SCALE: 3/16" = 1'-0"

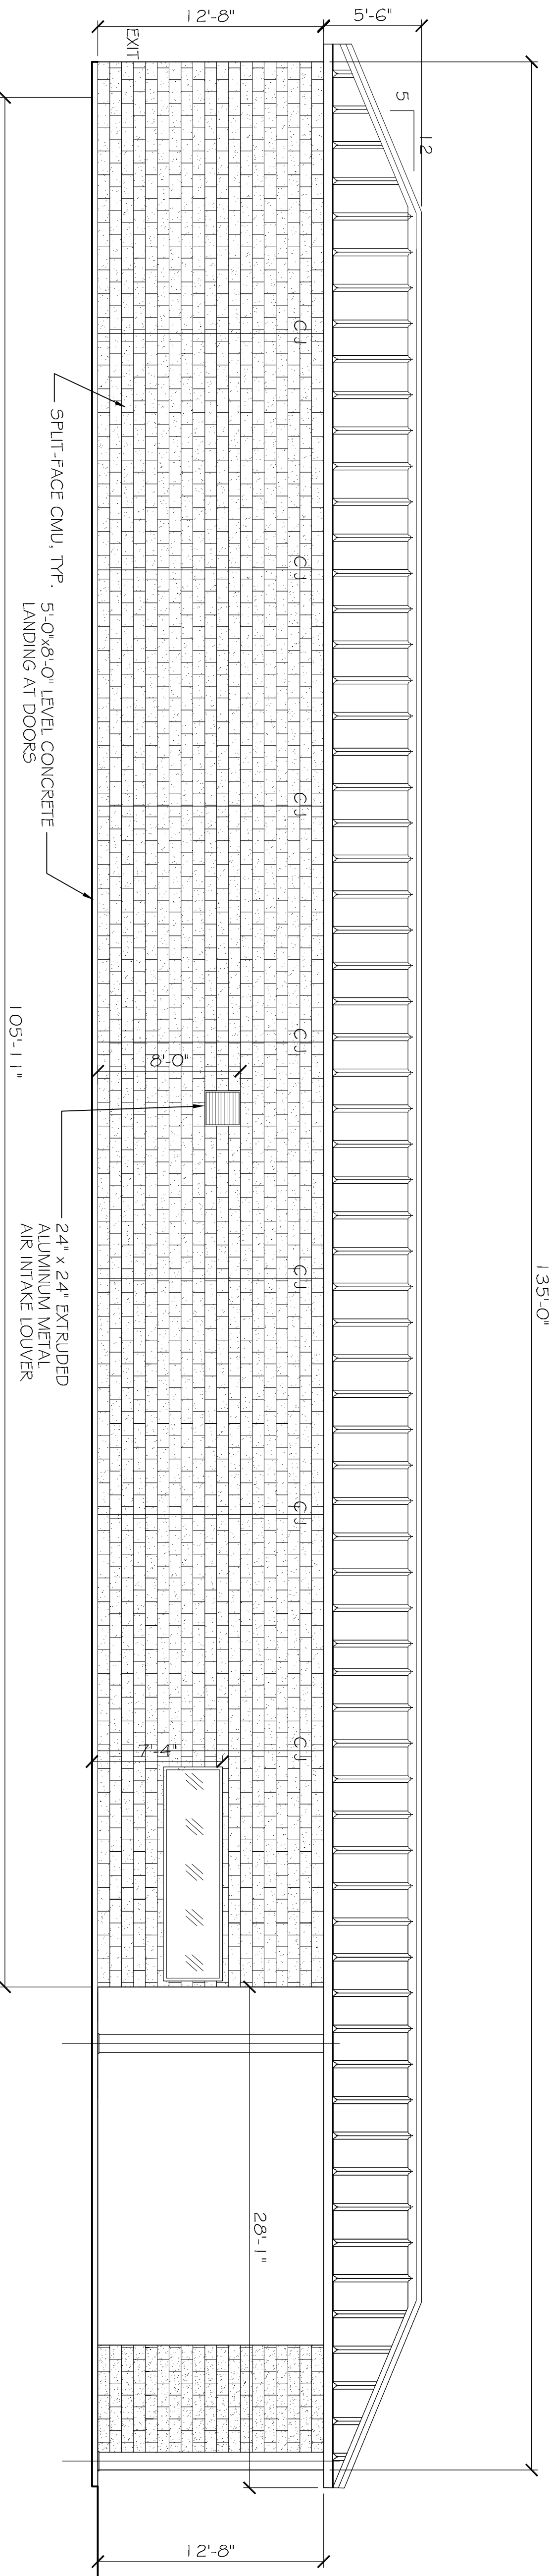

SIDE ELEVATION
SCALE: 3/16" = 1'-0"

REVISIONS		
#	DESCRIPTION	DATE

RAINFOREST CARWASH

5026 HARDY ST.
HATTIESBURG, MISSISSIPPI

JOB No: 2158 DATE: 05-14-2013

DRAWN BY: JCT CHECKED BY: CD

The above drawings and specifications, designs and arrangements hereinafter thereby are and shall remain the property of Dammon Engineering, and no part thereof shall be copied, disclosed to others, or used in connection with any work or project other than the specific project for which they have been prepared and developed without written consent of Dammon Engineering. Visual contact with these drawings or specifications shall constitute conclusive evidence of acceptance of these restrictions.



DAMMON
ENGINEERING, INC.

CHIEF ENGINEER: EMMETT DAMMON, P.E.
554 OLD SPANISH TRAIL
SLIDELL, LA 70458

dammonengineering.com
dammoneng@bellsouth.net
PHONE: 985-649-5832
FAX: 985-641-5950

**ELEVATION
PLAN**

SHEET No:

A-2