




4 PARTITION TYPES
SCALE: 1/2" = 1'-0"

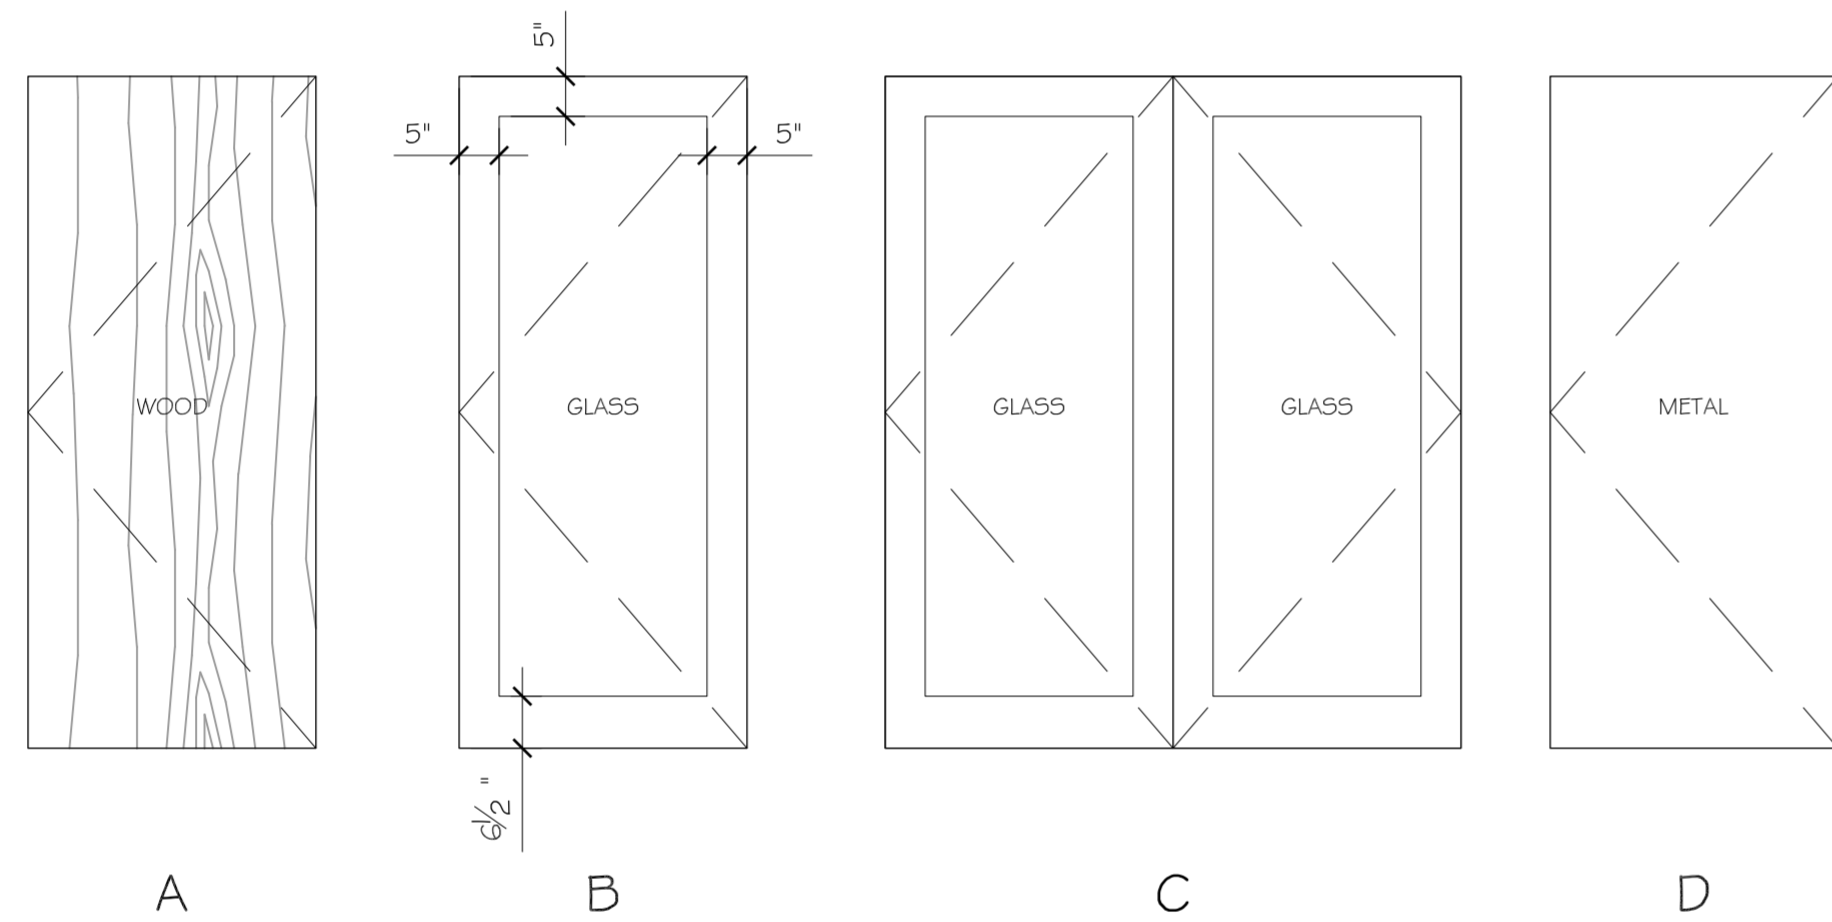

3 DOOR TYPES
SCALE: 1/2" = 1'-0"

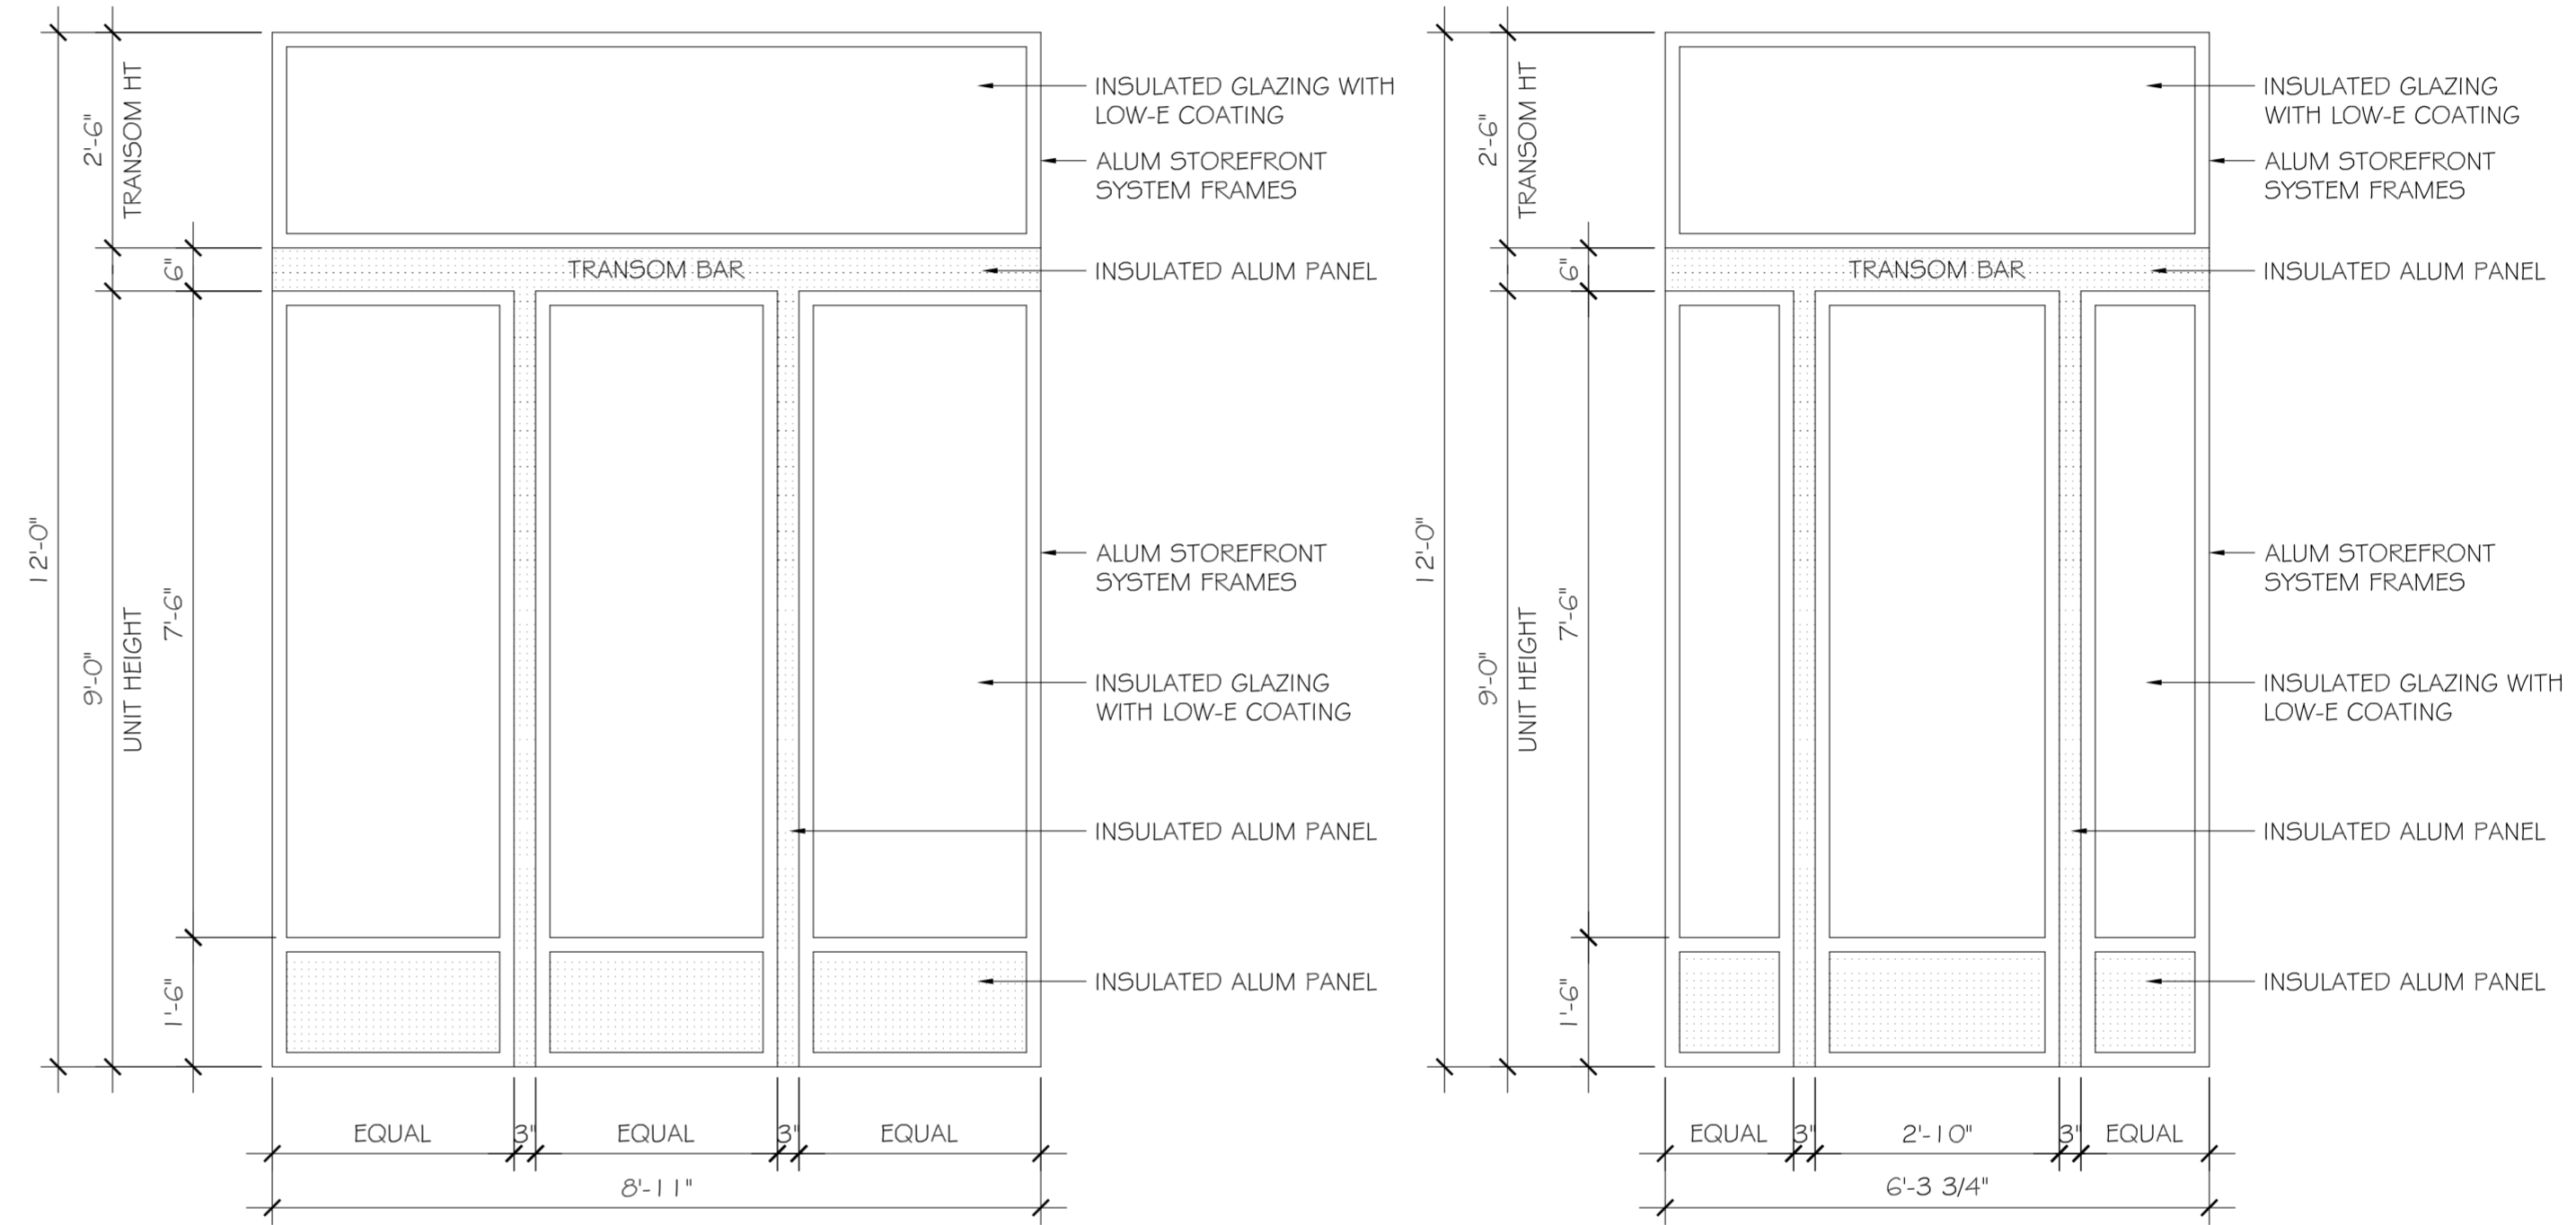

2 WINDOW TYPES
SCALE: 1/2" = 1'-0"

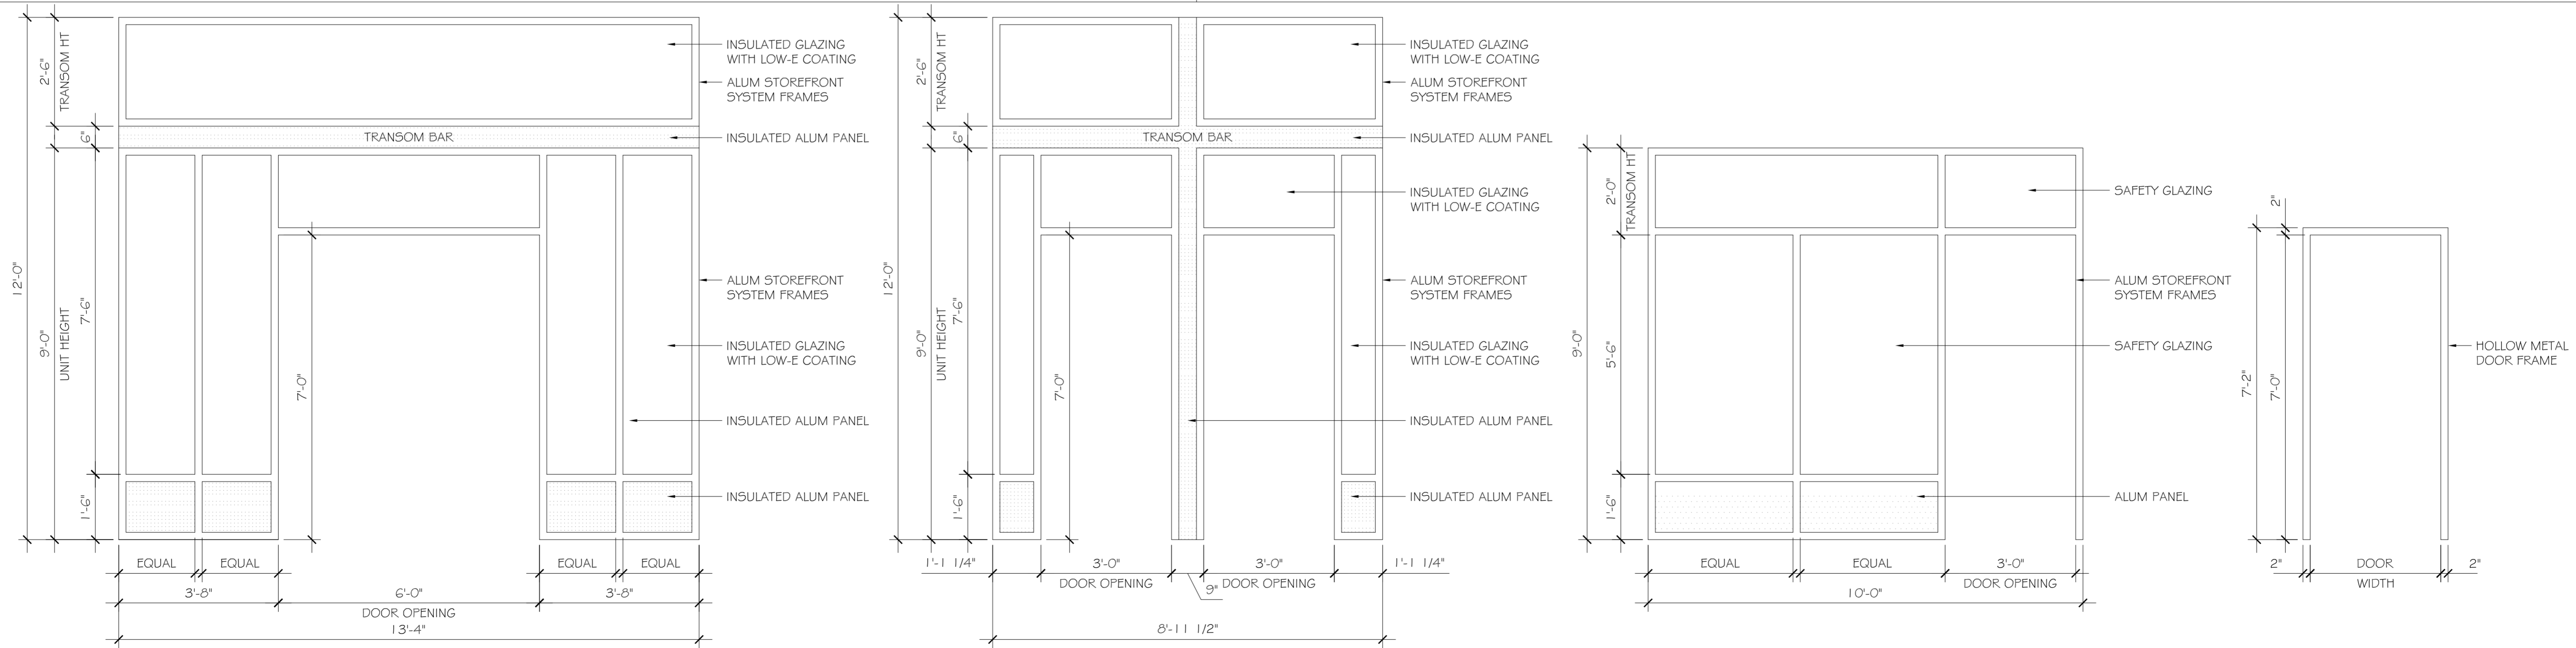

1 DOOR FRAME TYPES
SCALE: 1/2" = 1'-0"

NEW COMMERCIAL BUILDING
DR. FARHAD ADULI
LOT 288 MARGOLD DRIVE
COVINGTON, LA

#	DESCRIPTION	REVISIONS	DATE

JOB No: 2178 DATE: 09-23-2013
DRAWN BY: BSN CHECKED BY: BSN

WINDOW, DOOR
DOOR & FRAME
AND PARTITION
TYPES

SHEET No: 14 of 22

DAMMON
ENGINEERING, INC.
Architects & Engineers

dammonengineering.com
dammoneng@bellsouth.net
PHONE: 985-649-5932
FAX: 985-641-5950

CHIEF ENGINEER: BRYAN DAMMON, P.E.
CHIEF ARCHITECT: KEVIN KITCHEN, NCARB
554 OLD SPANISH TRAIL
SUITE 100
SUDELL, LA 70455

A4