


NEW SEWER MANHOLE, MINIMUM SEWER LINE DEPTH SHALL BE 3'-1/2'

NOTE: ALL EXISTING SEPTIC TANKS SHALL BE CRUSHED AND FILLED IN.

NOTE: SPRAYFIELD PIPE SHALL BE TRENCHED 18\"/>

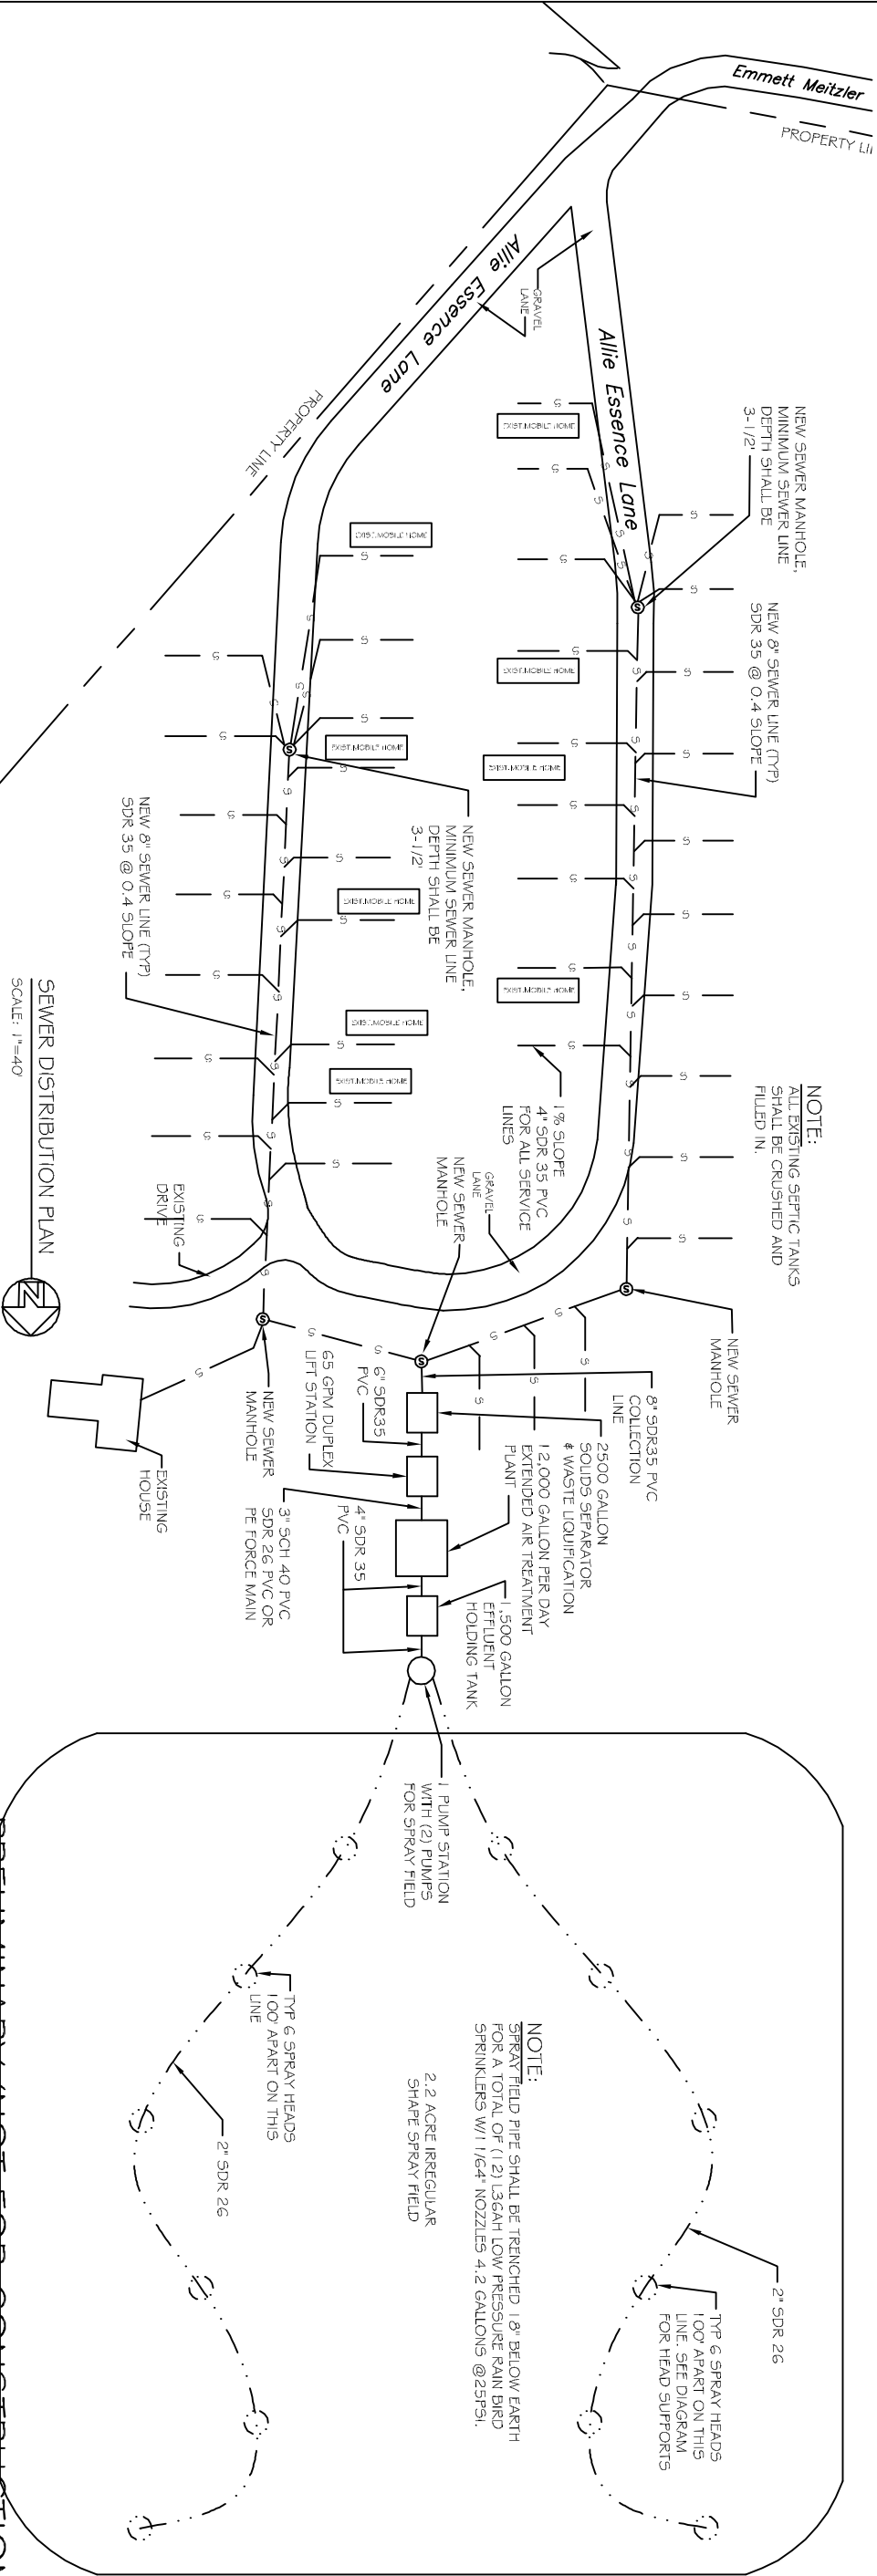

SEWER DISTRIBUTION PLAN
SCALE: 1"=40'

PRELIMINARY (NOT FOR CONSTRUCTION)

REVISIONS		DATE
#	DESCRIPTION	

DREAMLAND MOBILE HOME PARK SYSTEM UPGRADE & REHABILITATION

ALLE ESSENCE LANE
NICHOLSON, MISSISSIPPI

JOB No: 2182 DATE: 08-06-2013

DRAWN BY: JTL CHECKED BY: CD

DAMMON ENGINEERING INC.

CHIEF ENGINEER: EMMETT DAMMON, P.E.
554 OLD SPANISH TRAIL
SUDELL, LA 70450

dammoneng@dammoneng.com
504-541-5459
dammoneng@bellsouth.net
PHONE: 985-649-5832
FAX: 985-641-5950

SEWER DISTRIBUTION PLAN

SHEET No: C-2

- OF -