

OWNER:  
**LOYOLA UNIVERSITY NEW ORLEANS**  
 6345 St. Charles Avenue  
 New Orleans, LA 70118  
 Tel. (504) 885-5034  
 Fax. (504) 885-3851

STRUCTURAL ENGINEER:  
**STRONG/KAPOSOSKY, INC.**  
 300 Poydras Street, Suite 2000  
 New Orleans, LA 70119  
 Tel. (504) 488-1517

MEP ENGINEER: **MLC**  
 2616 Eschborn Ave. Suite C  
 Metairie, LA 70002  
 Tel. (504) 885-9334

**INTERIM REVIEW DOCUMENTS**

THIS DOCUMENT IS DELETED FROM THE RECORD DRAWINGS FOR THE PROJECT. ANY REVISIONS TO THIS DOCUMENT SHALL BE MADE TO THE ORIGINAL DRAWING OR CONSTRUCTION DOCUMENTS.

DATE: 08/23/2011  
 BY: [Signature]

#	DESCRIPTION	DATE

Key Plan


**THE LOYOLA COLLABORATIVE**  
 KELL WUNOZ + MATHEO BHERRE

1017 North Main Suite 300  
 San Antonio, Texas 78212  
 Tel. (214) 520-1111  
 Fax. (214) 525-1038  
 mmw@kellwunoz.com


201 St. Charles Avenue, 8th Floor  
 New Orleans, Louisiana 70170-4100  
 Tel. (504) 585-2323  
 Fax. (504) 585-2322  
 architecture@matheobherre.com

**BUDDIG HALL**


**Loyola University**  
 New Orleans

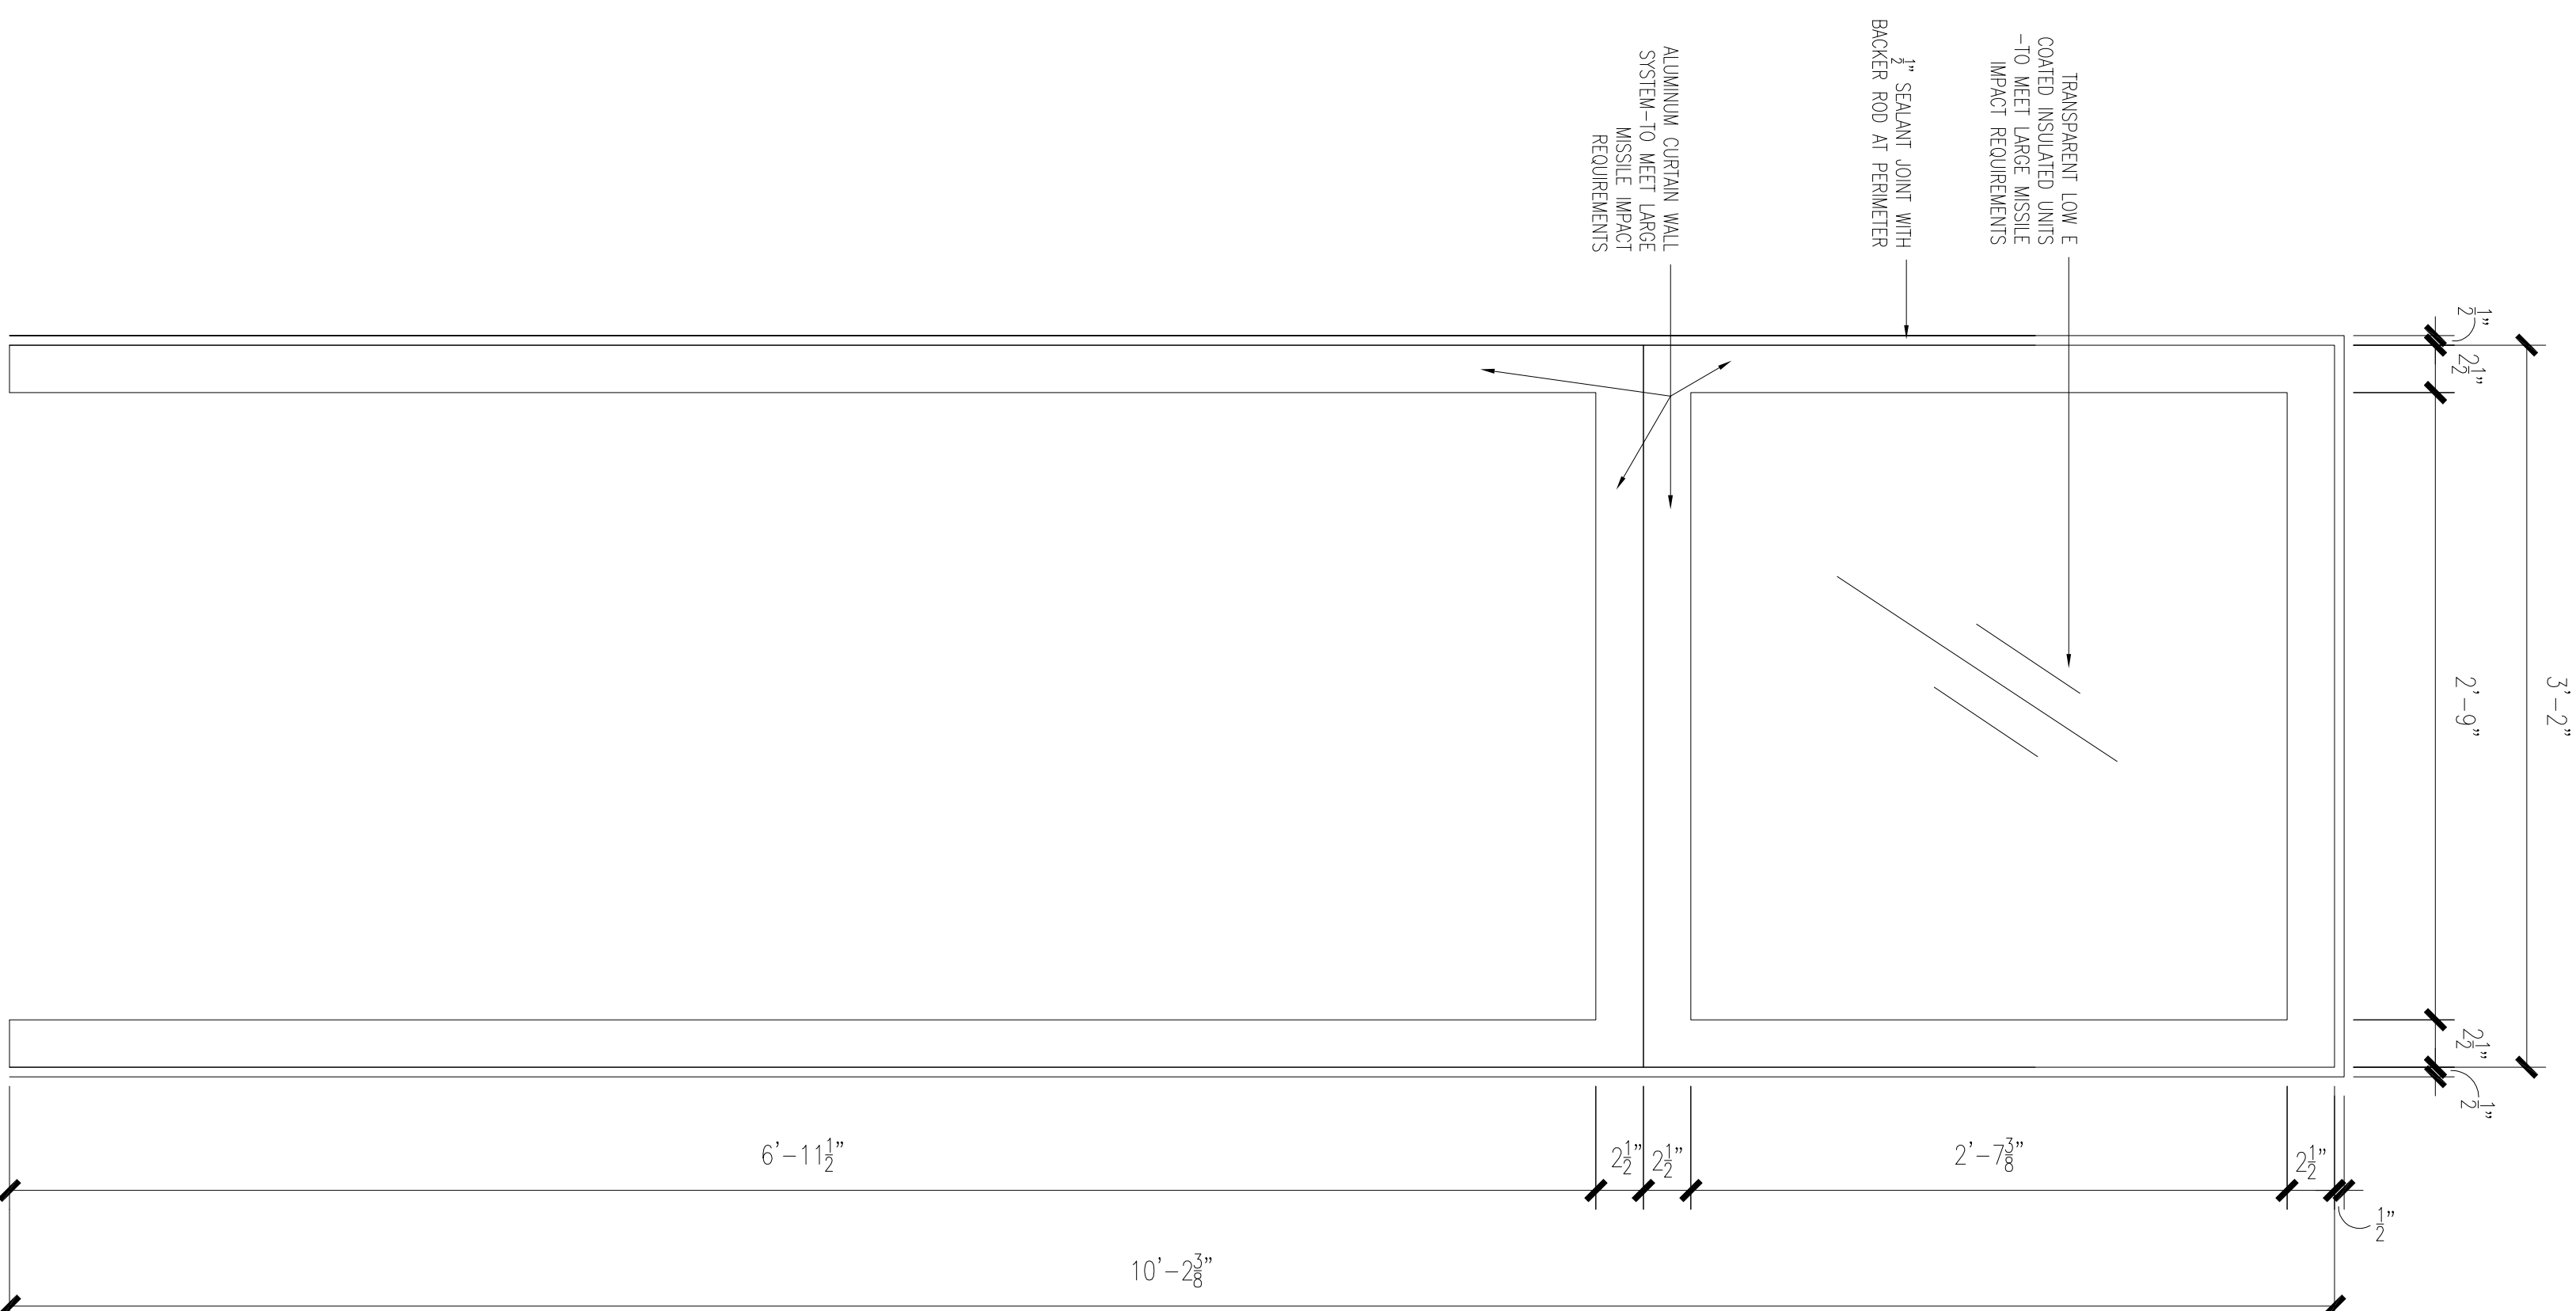

**TYPE H**

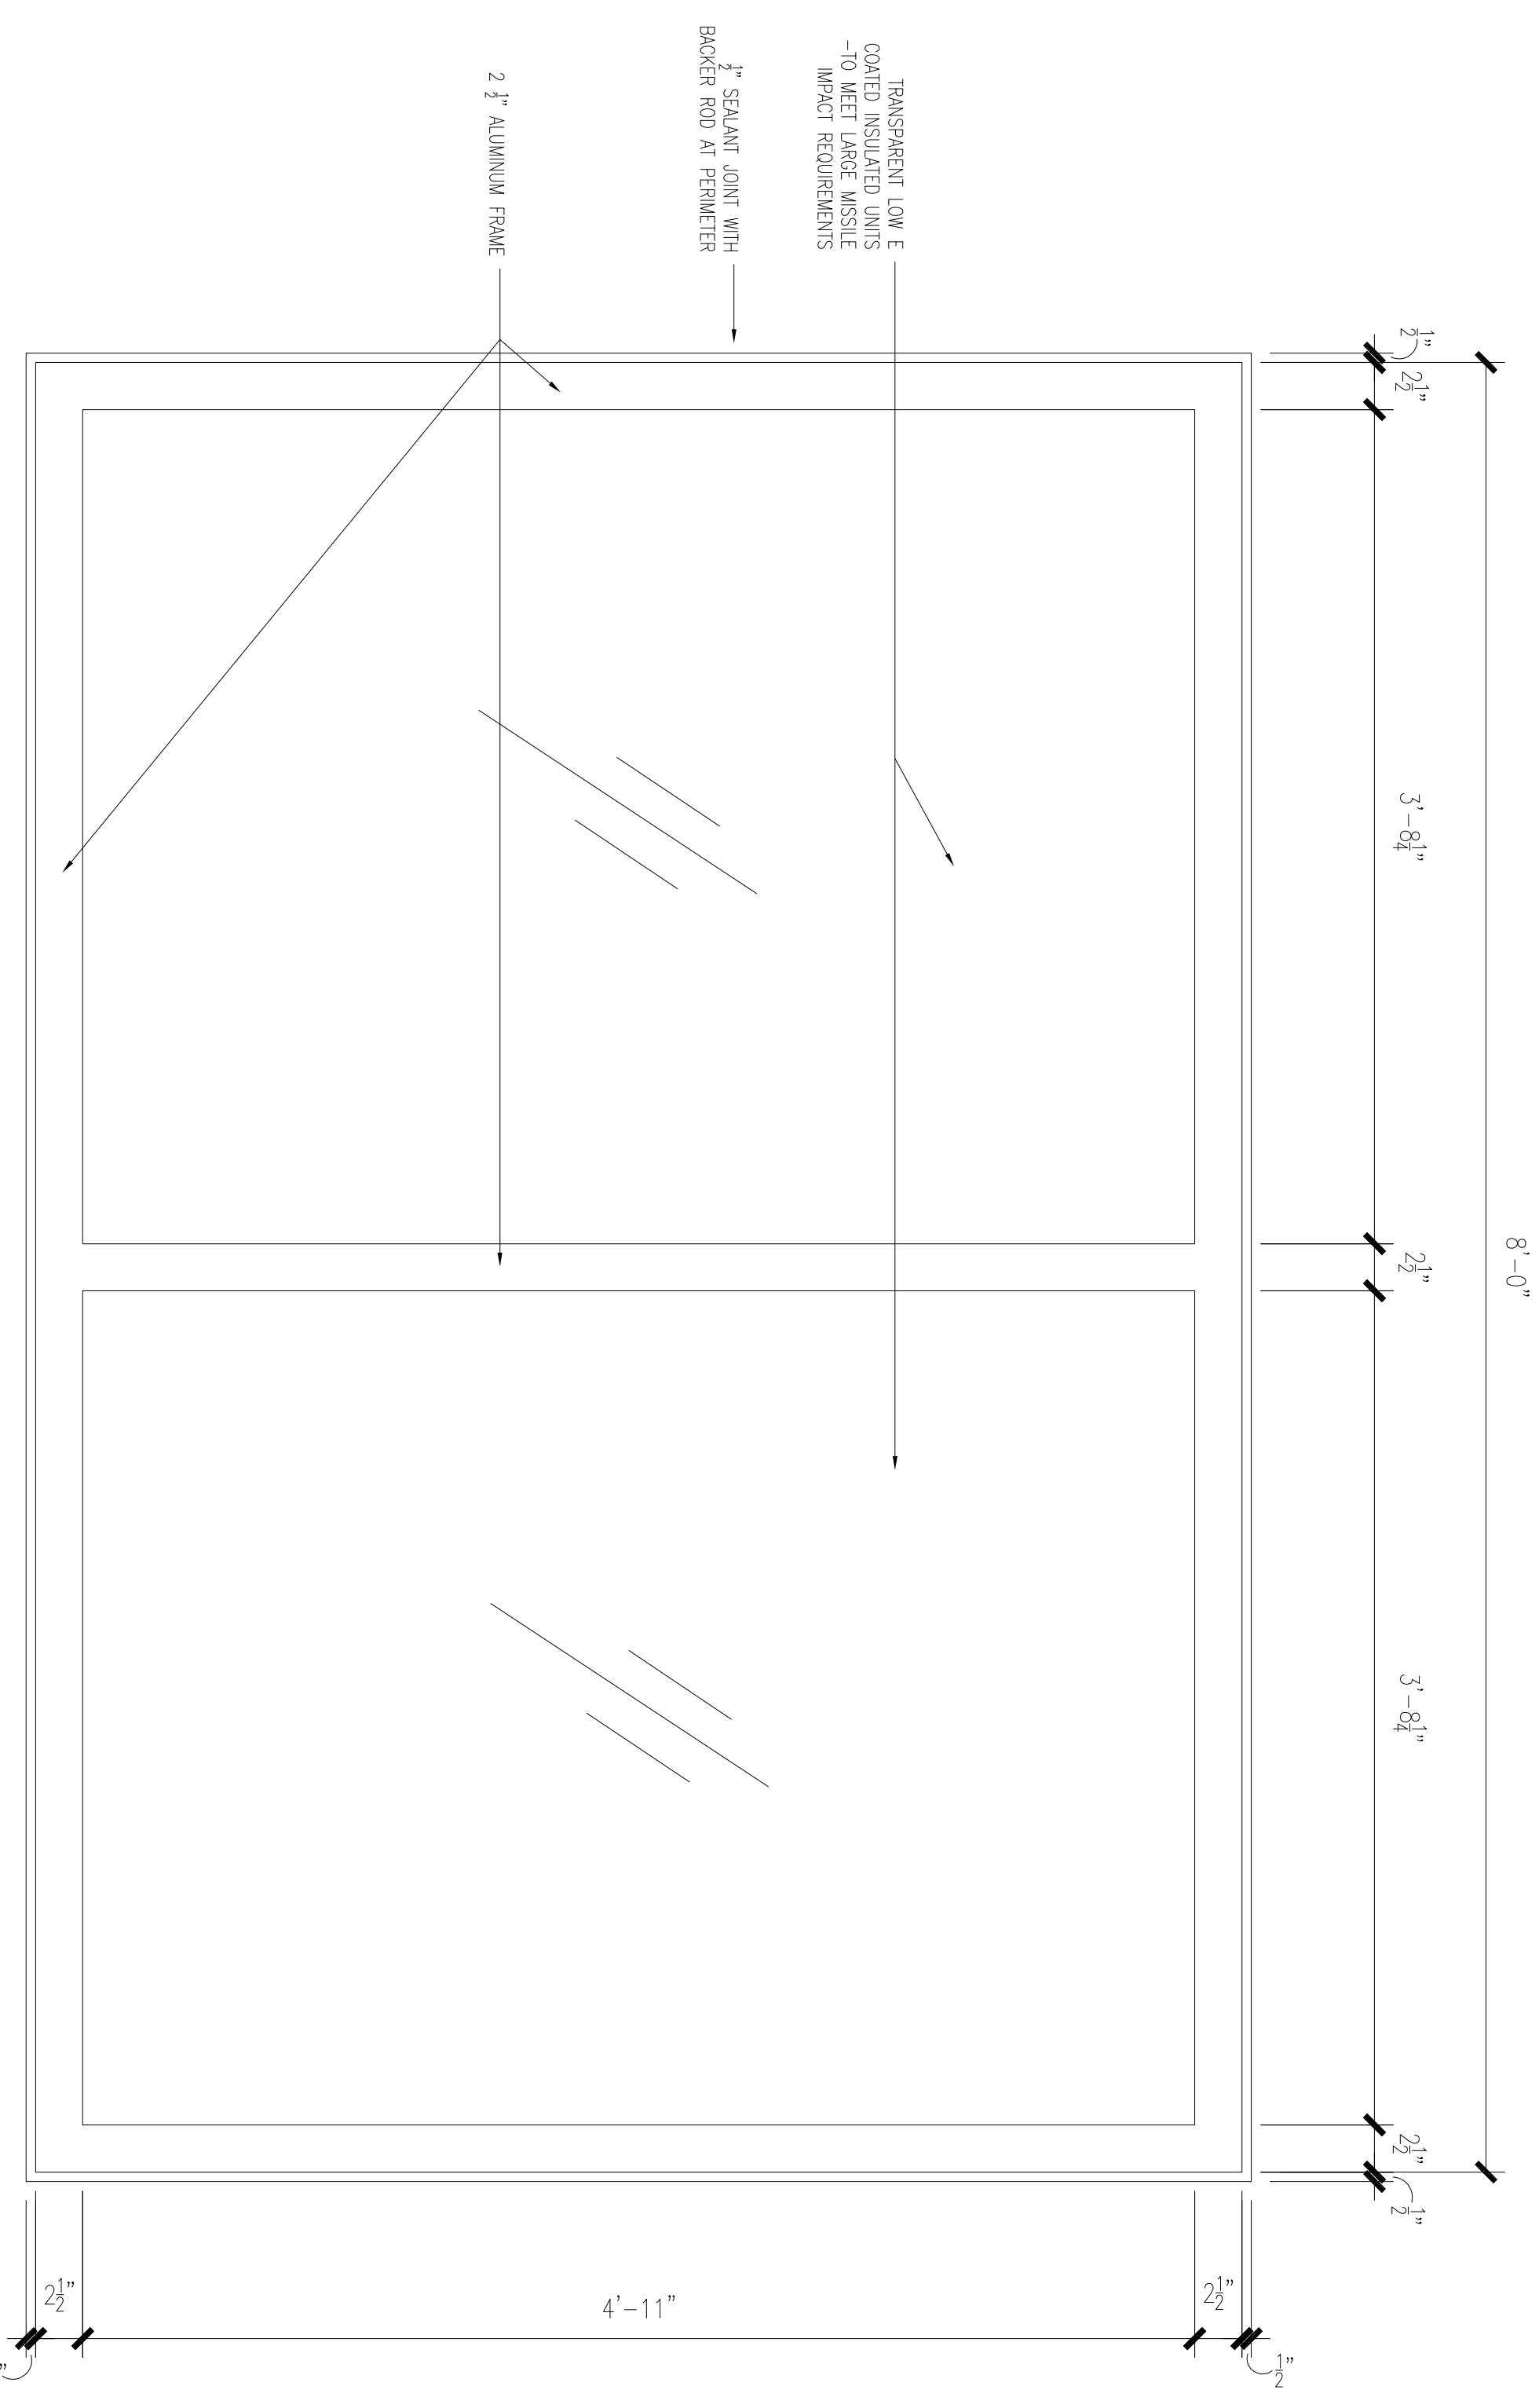

**TYPE G**

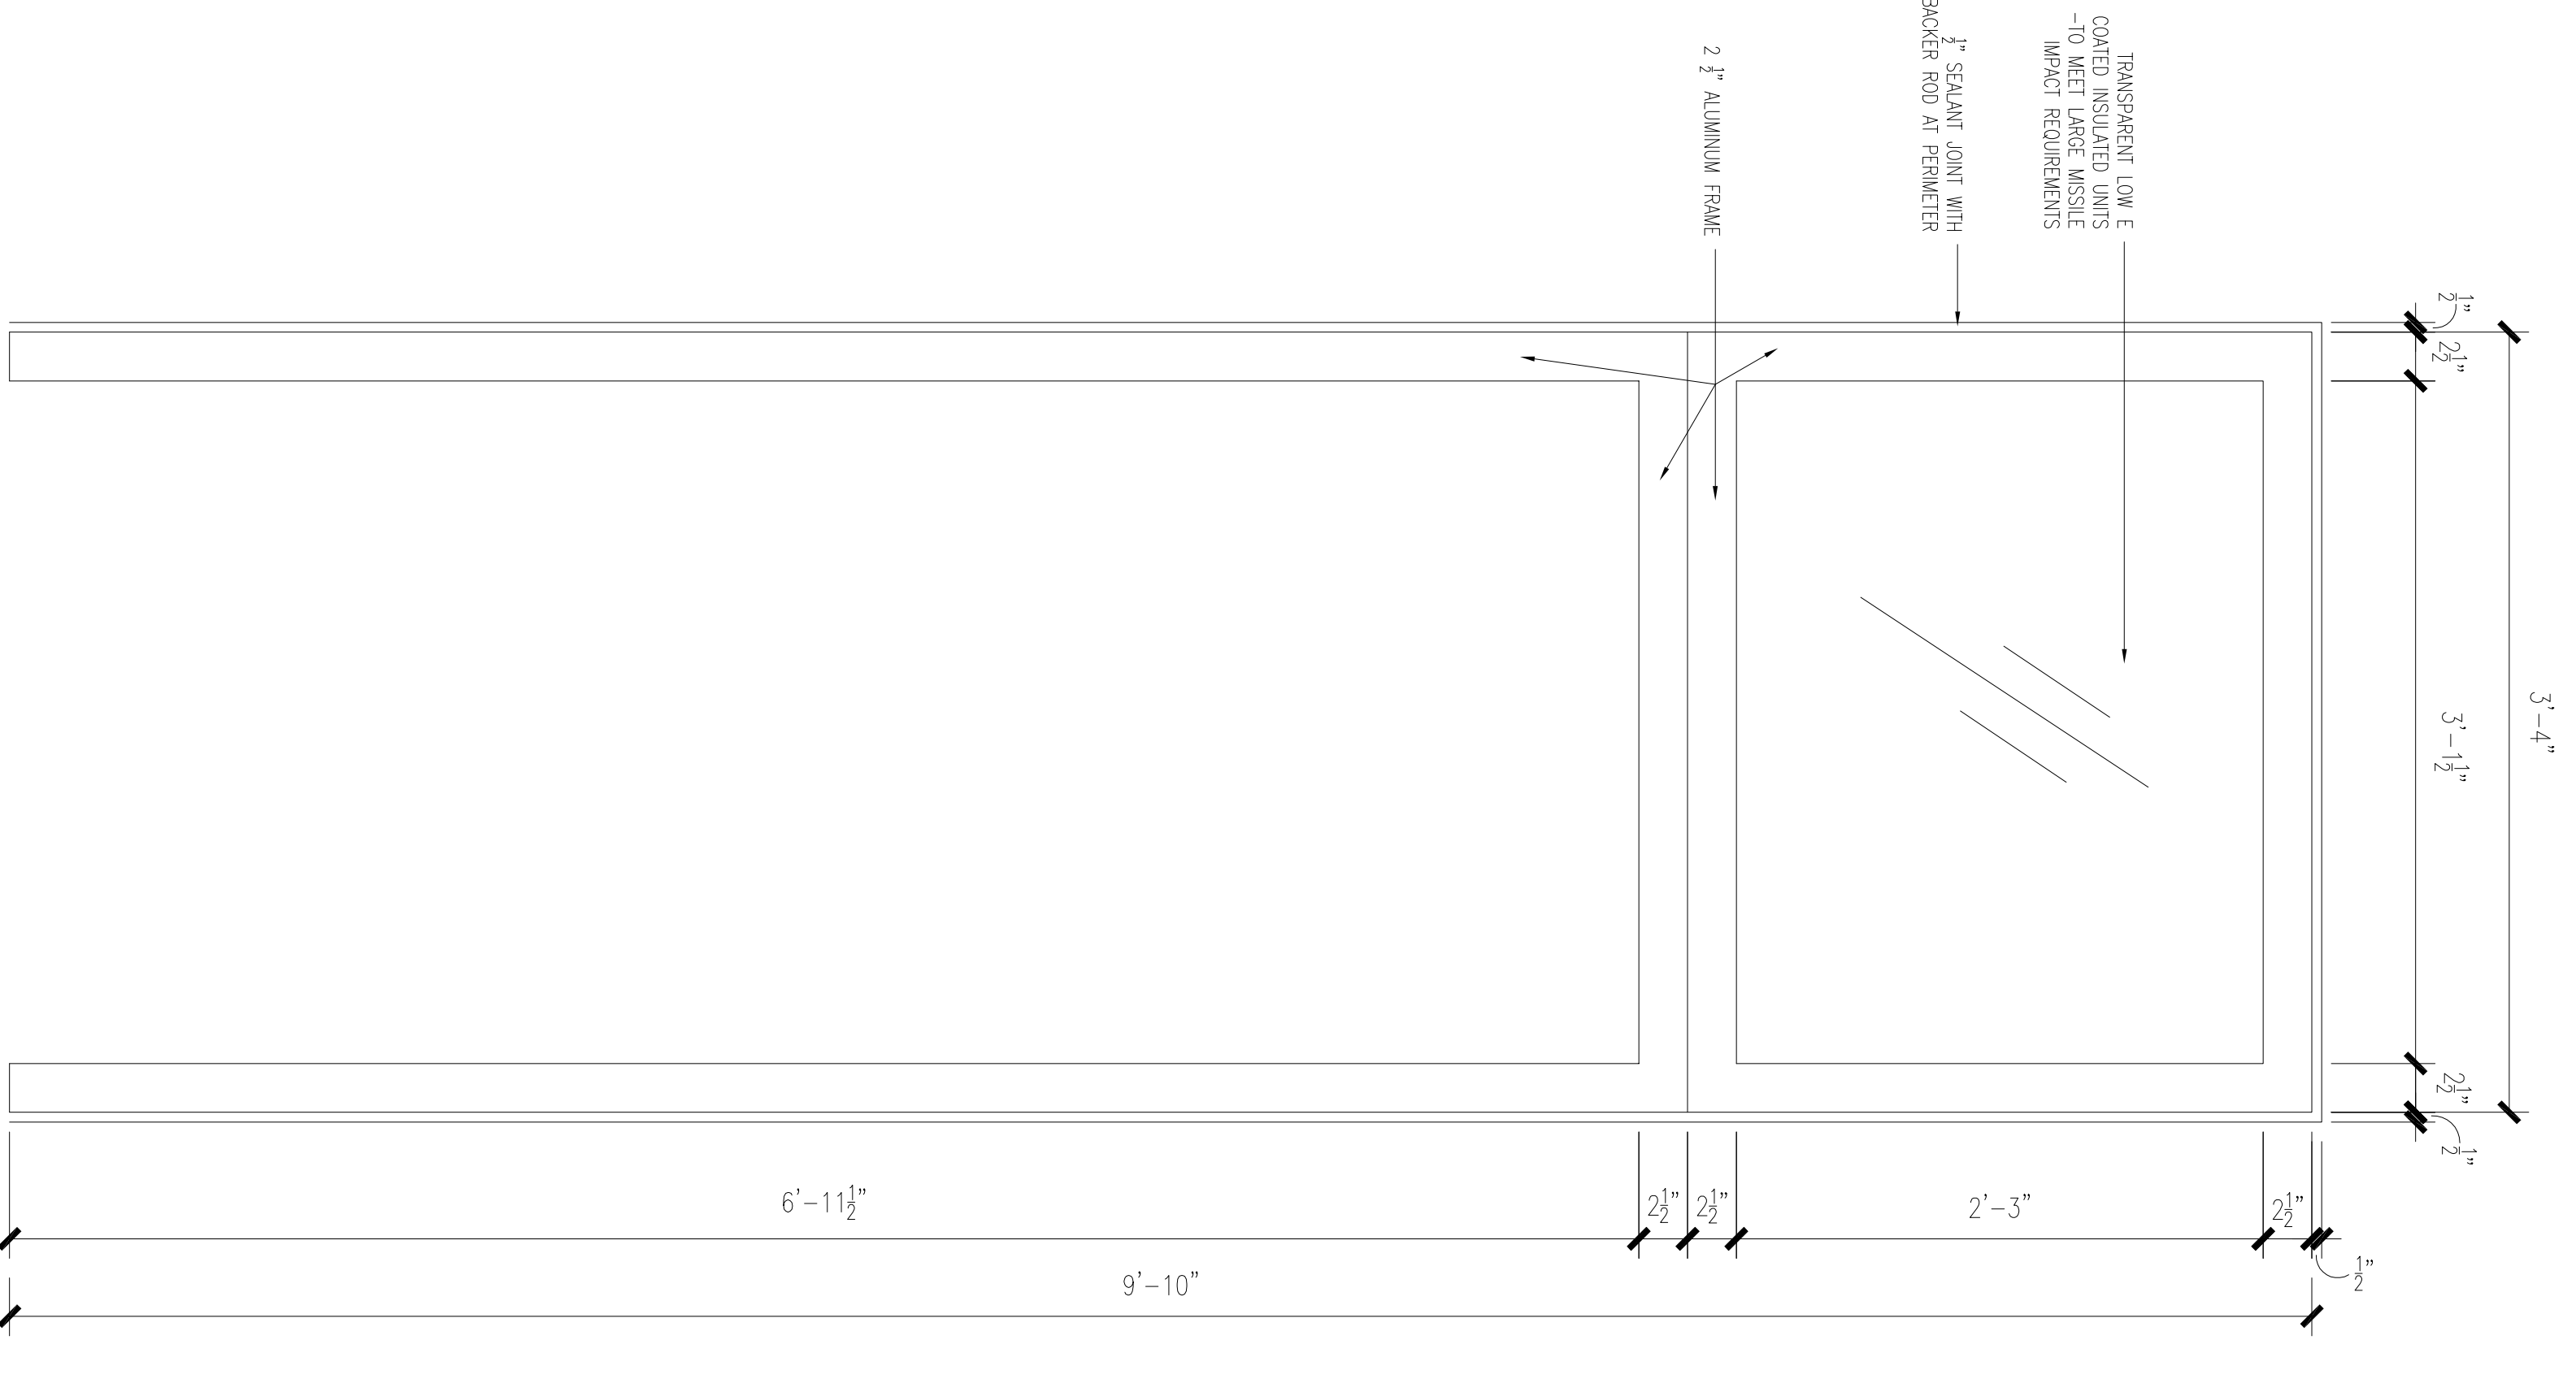

**TYPE F**

**GENERAL NOTES**

- 1. ALL EXISTING DIMENSIONS ARE TO BE VERIFIED IN FIELD.

**LEGEND**

- WINDOW TAG, SEE SCHEDULE XXXX

Designed by	Checked by
Drawn by	Date
Sheet Title	WINDOW DETAILS
Project No.	Sheet No.
10664	A-221