




10 SECTION DETAIL
A5-44 1 1/2" = 1'-0"

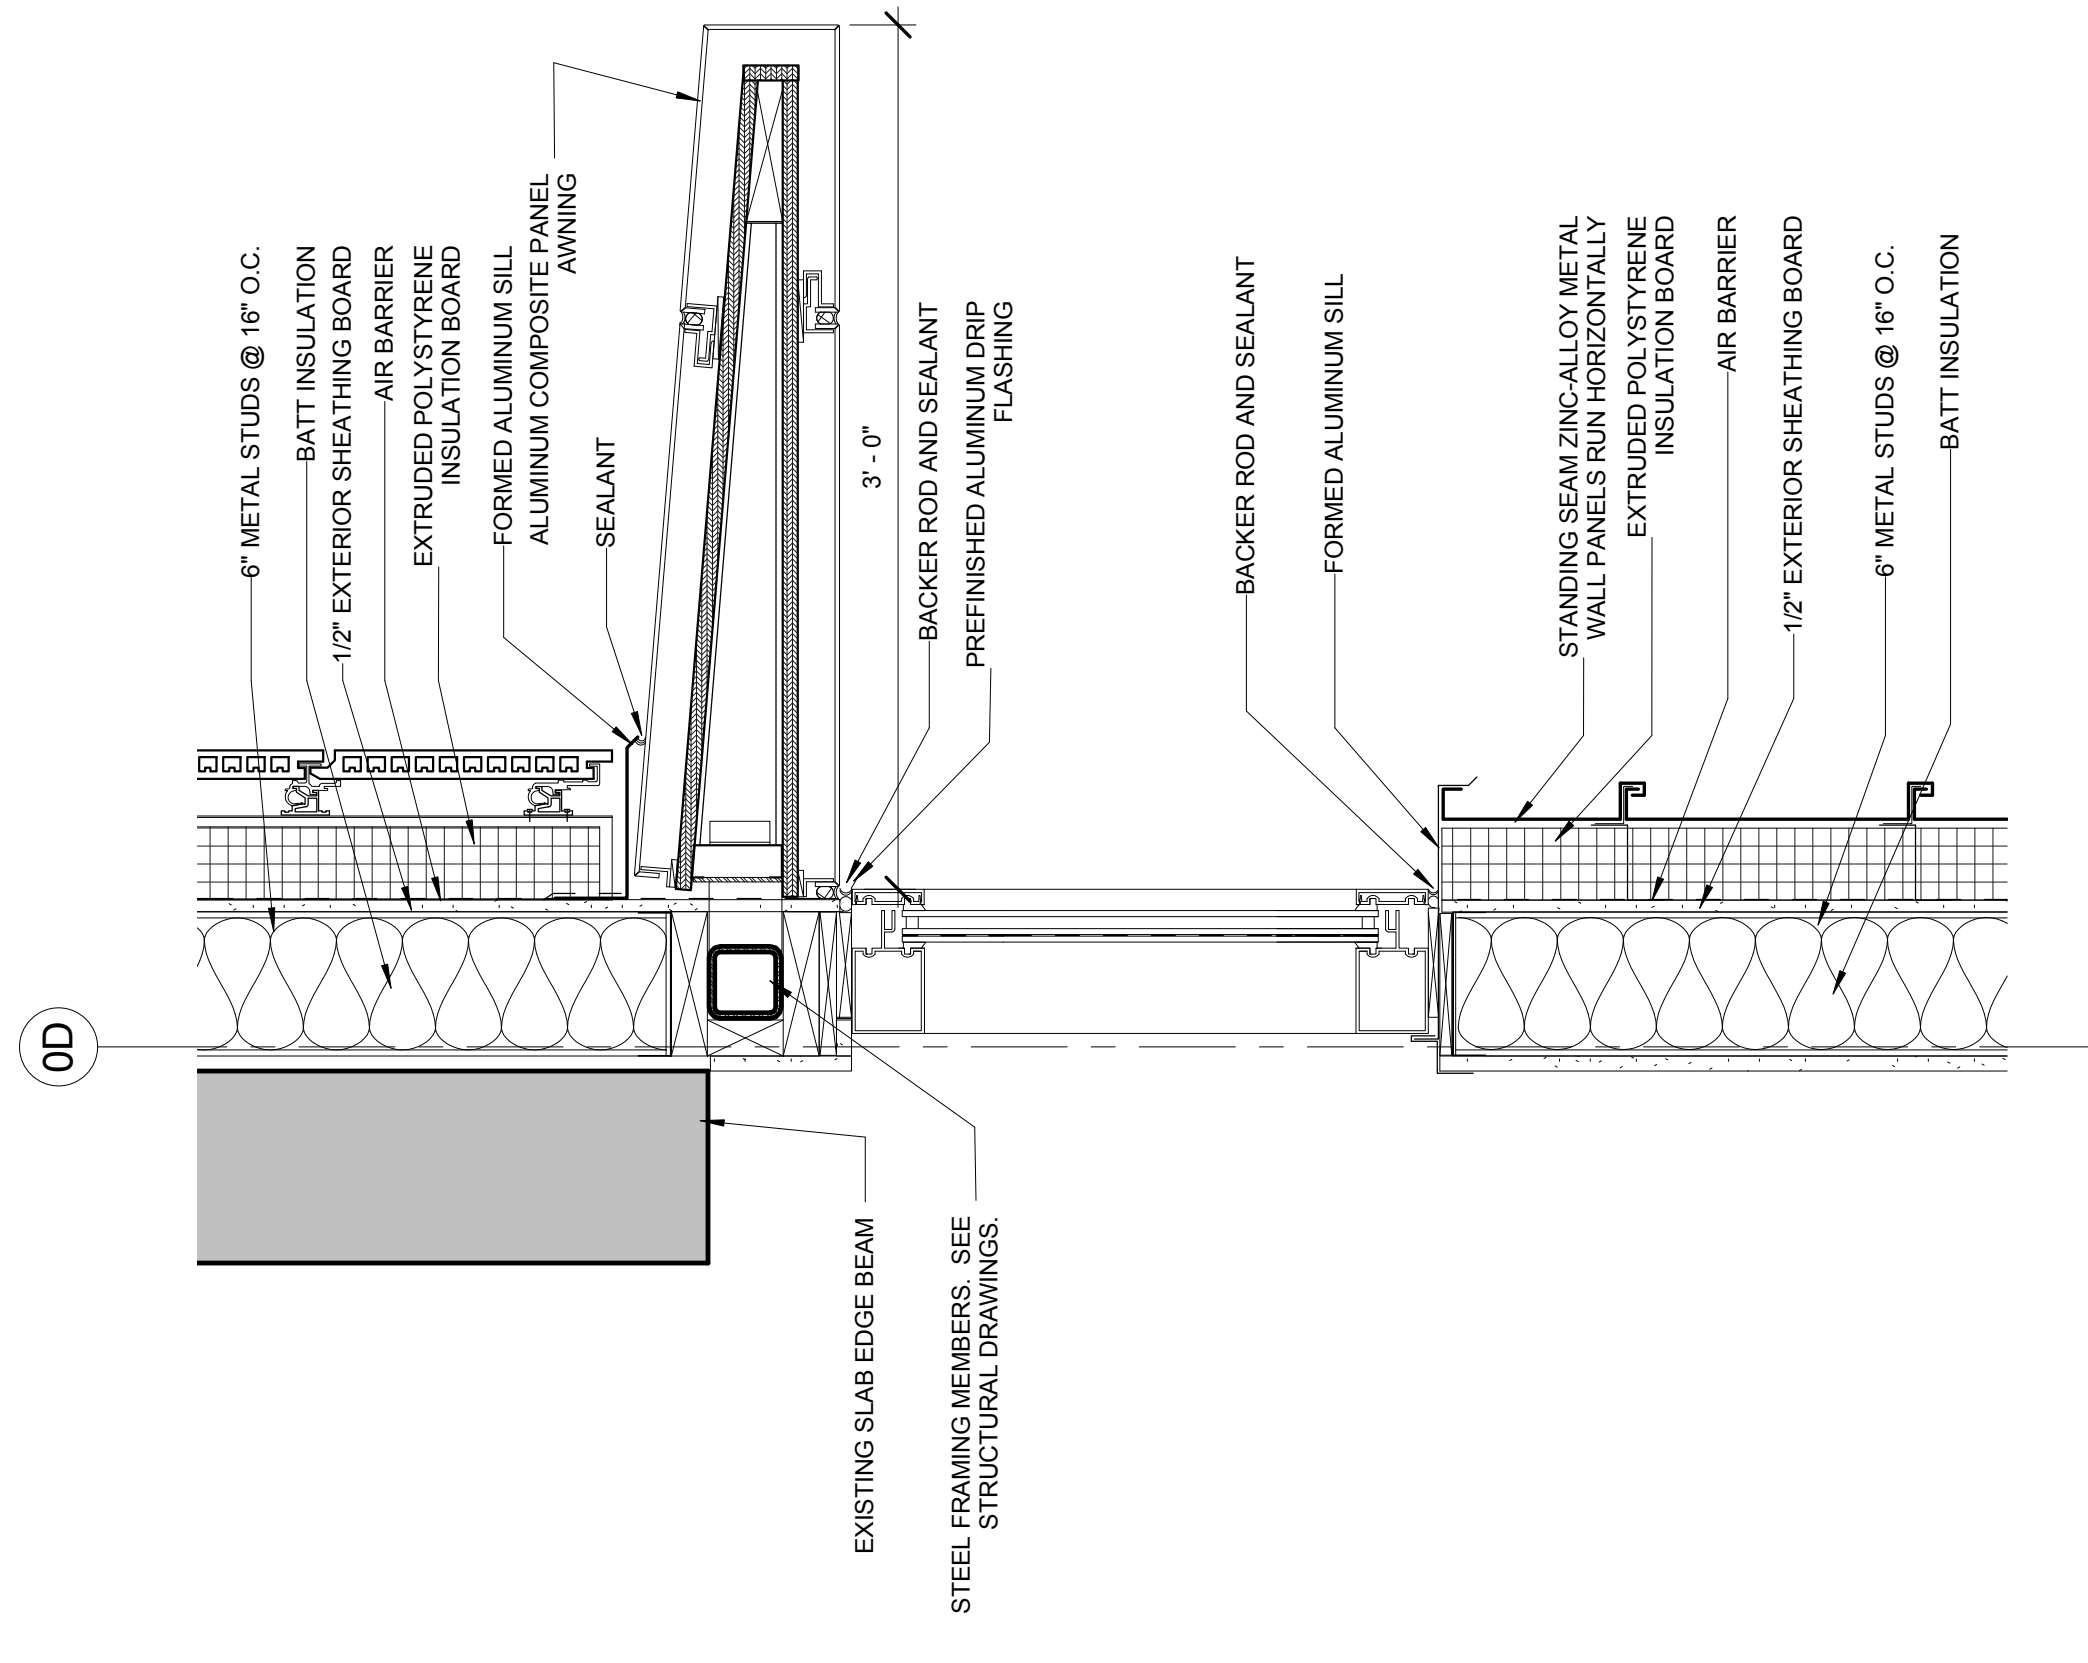


20 SECTION DETAIL
A5-44 1 1/2" = 1'-0"

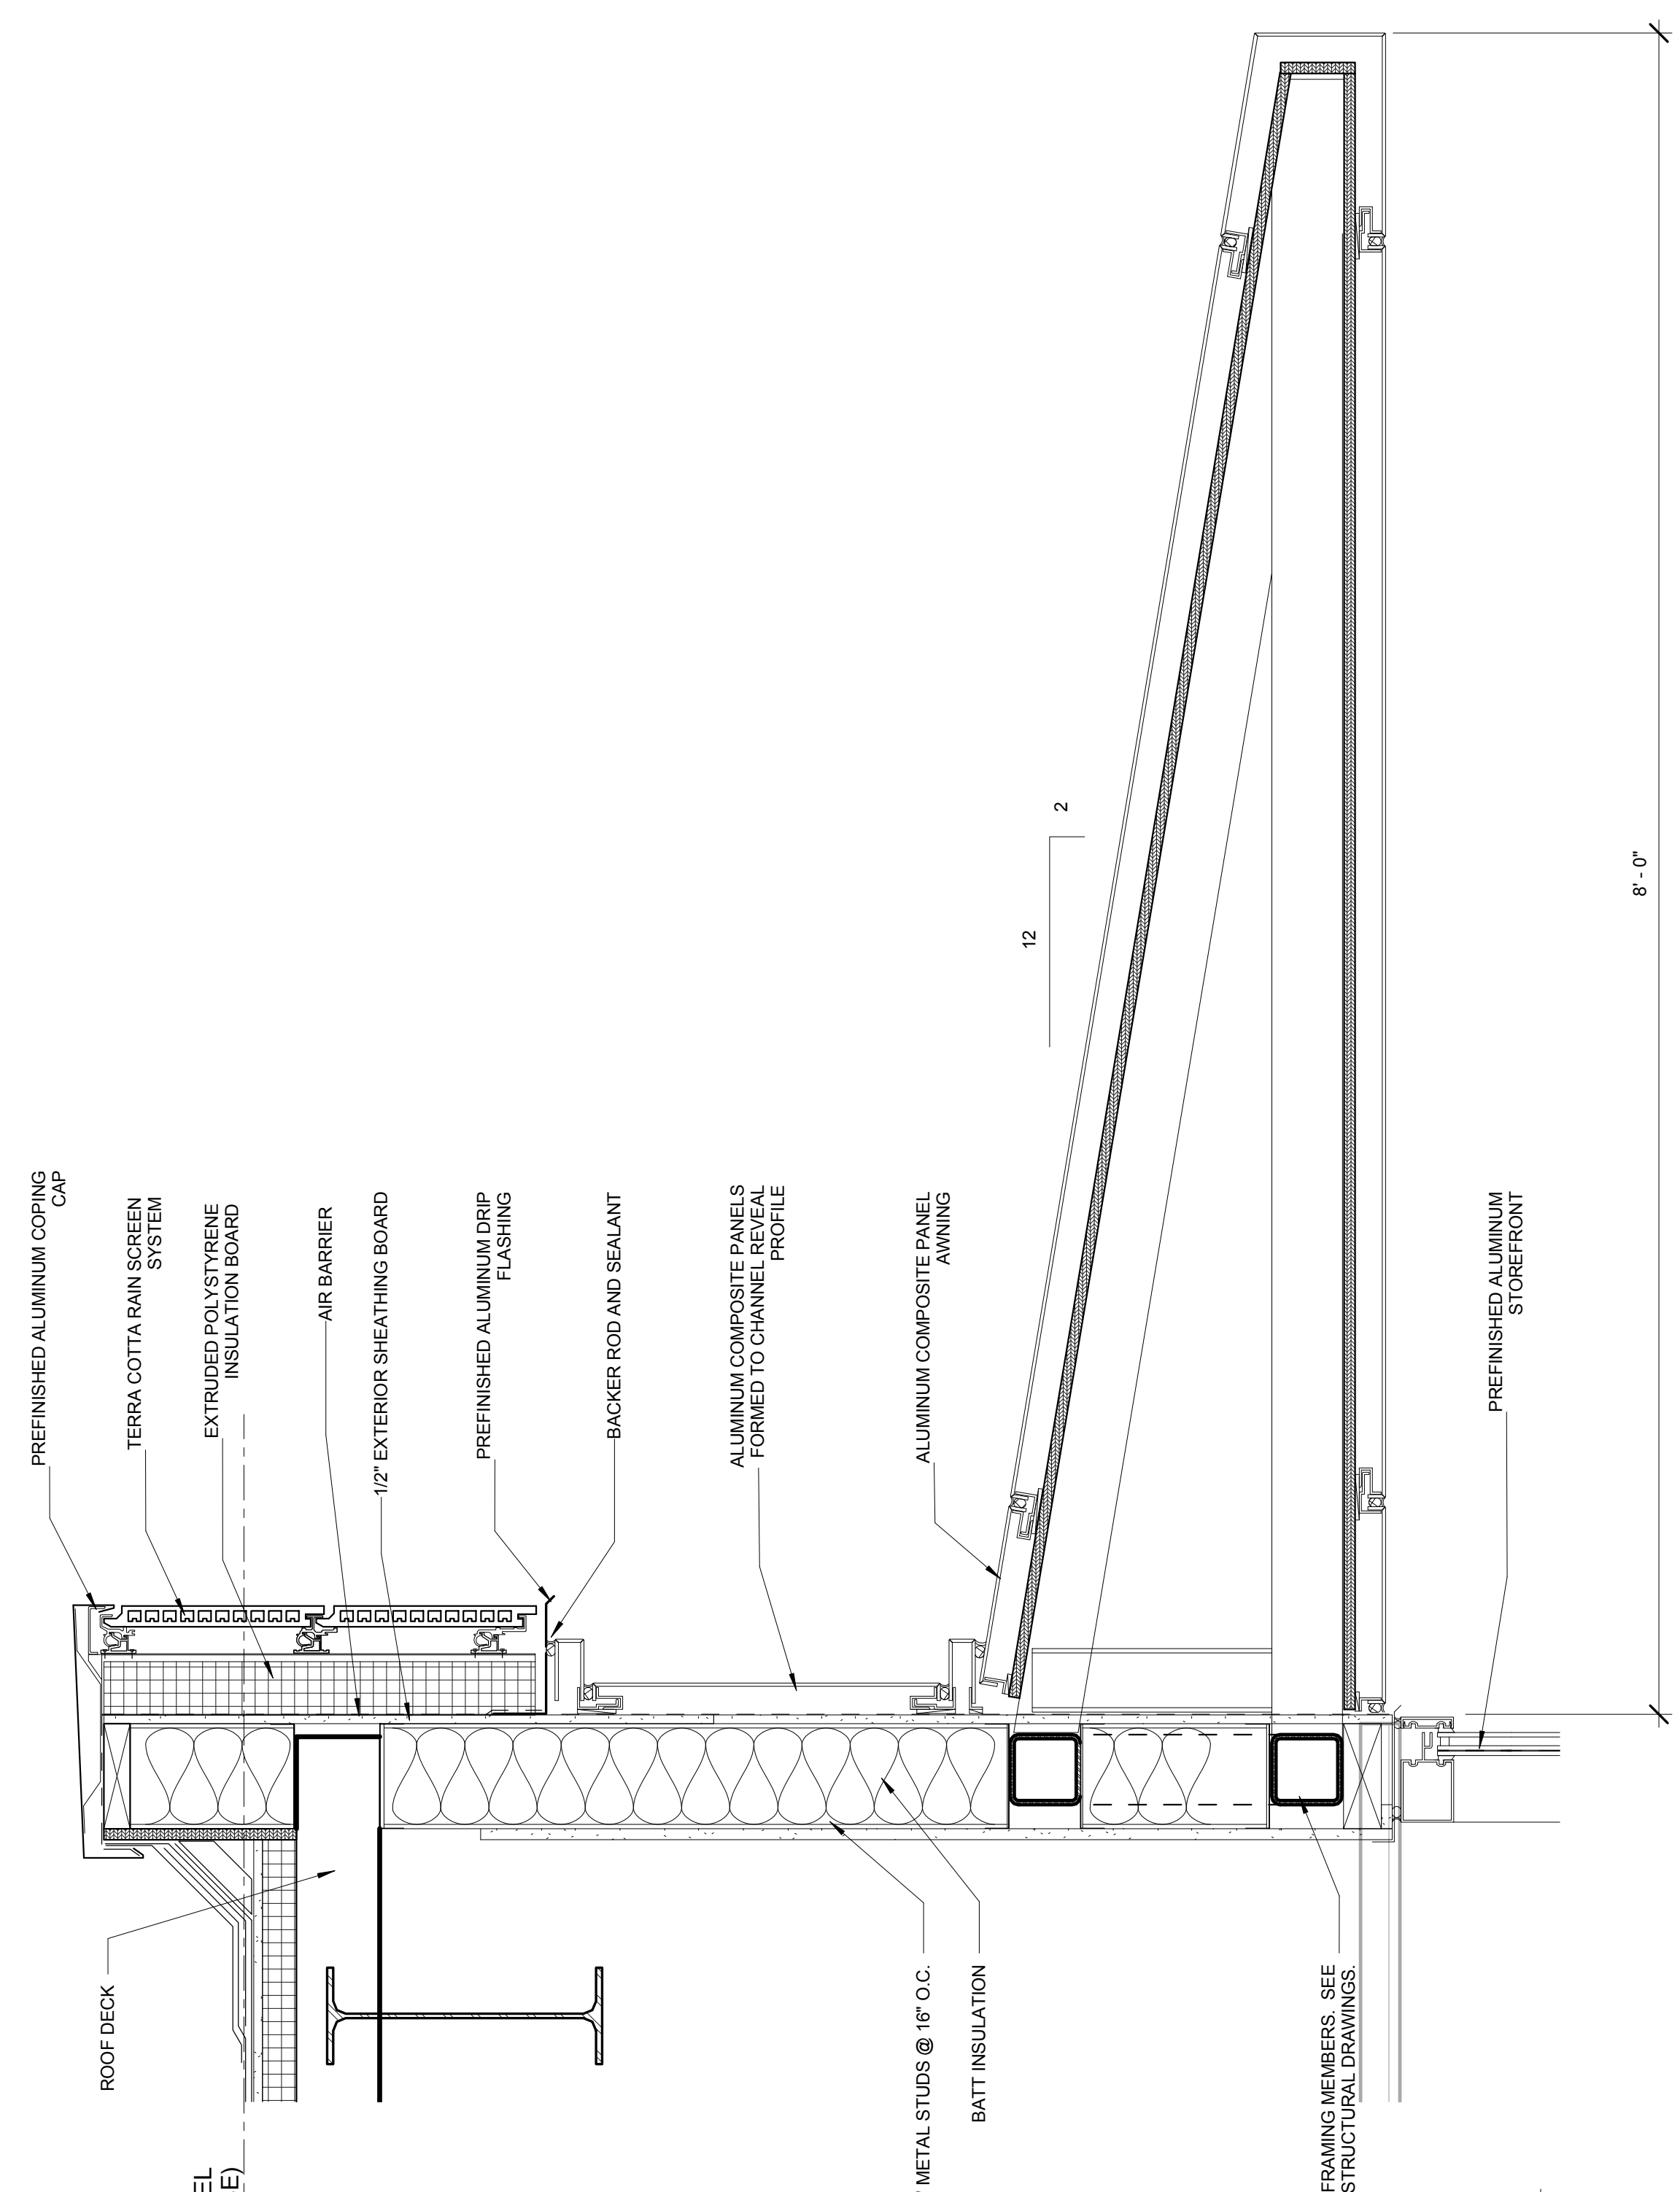


3 SECTION DETAIL
A5-44 1 1/2" = 1'-0"

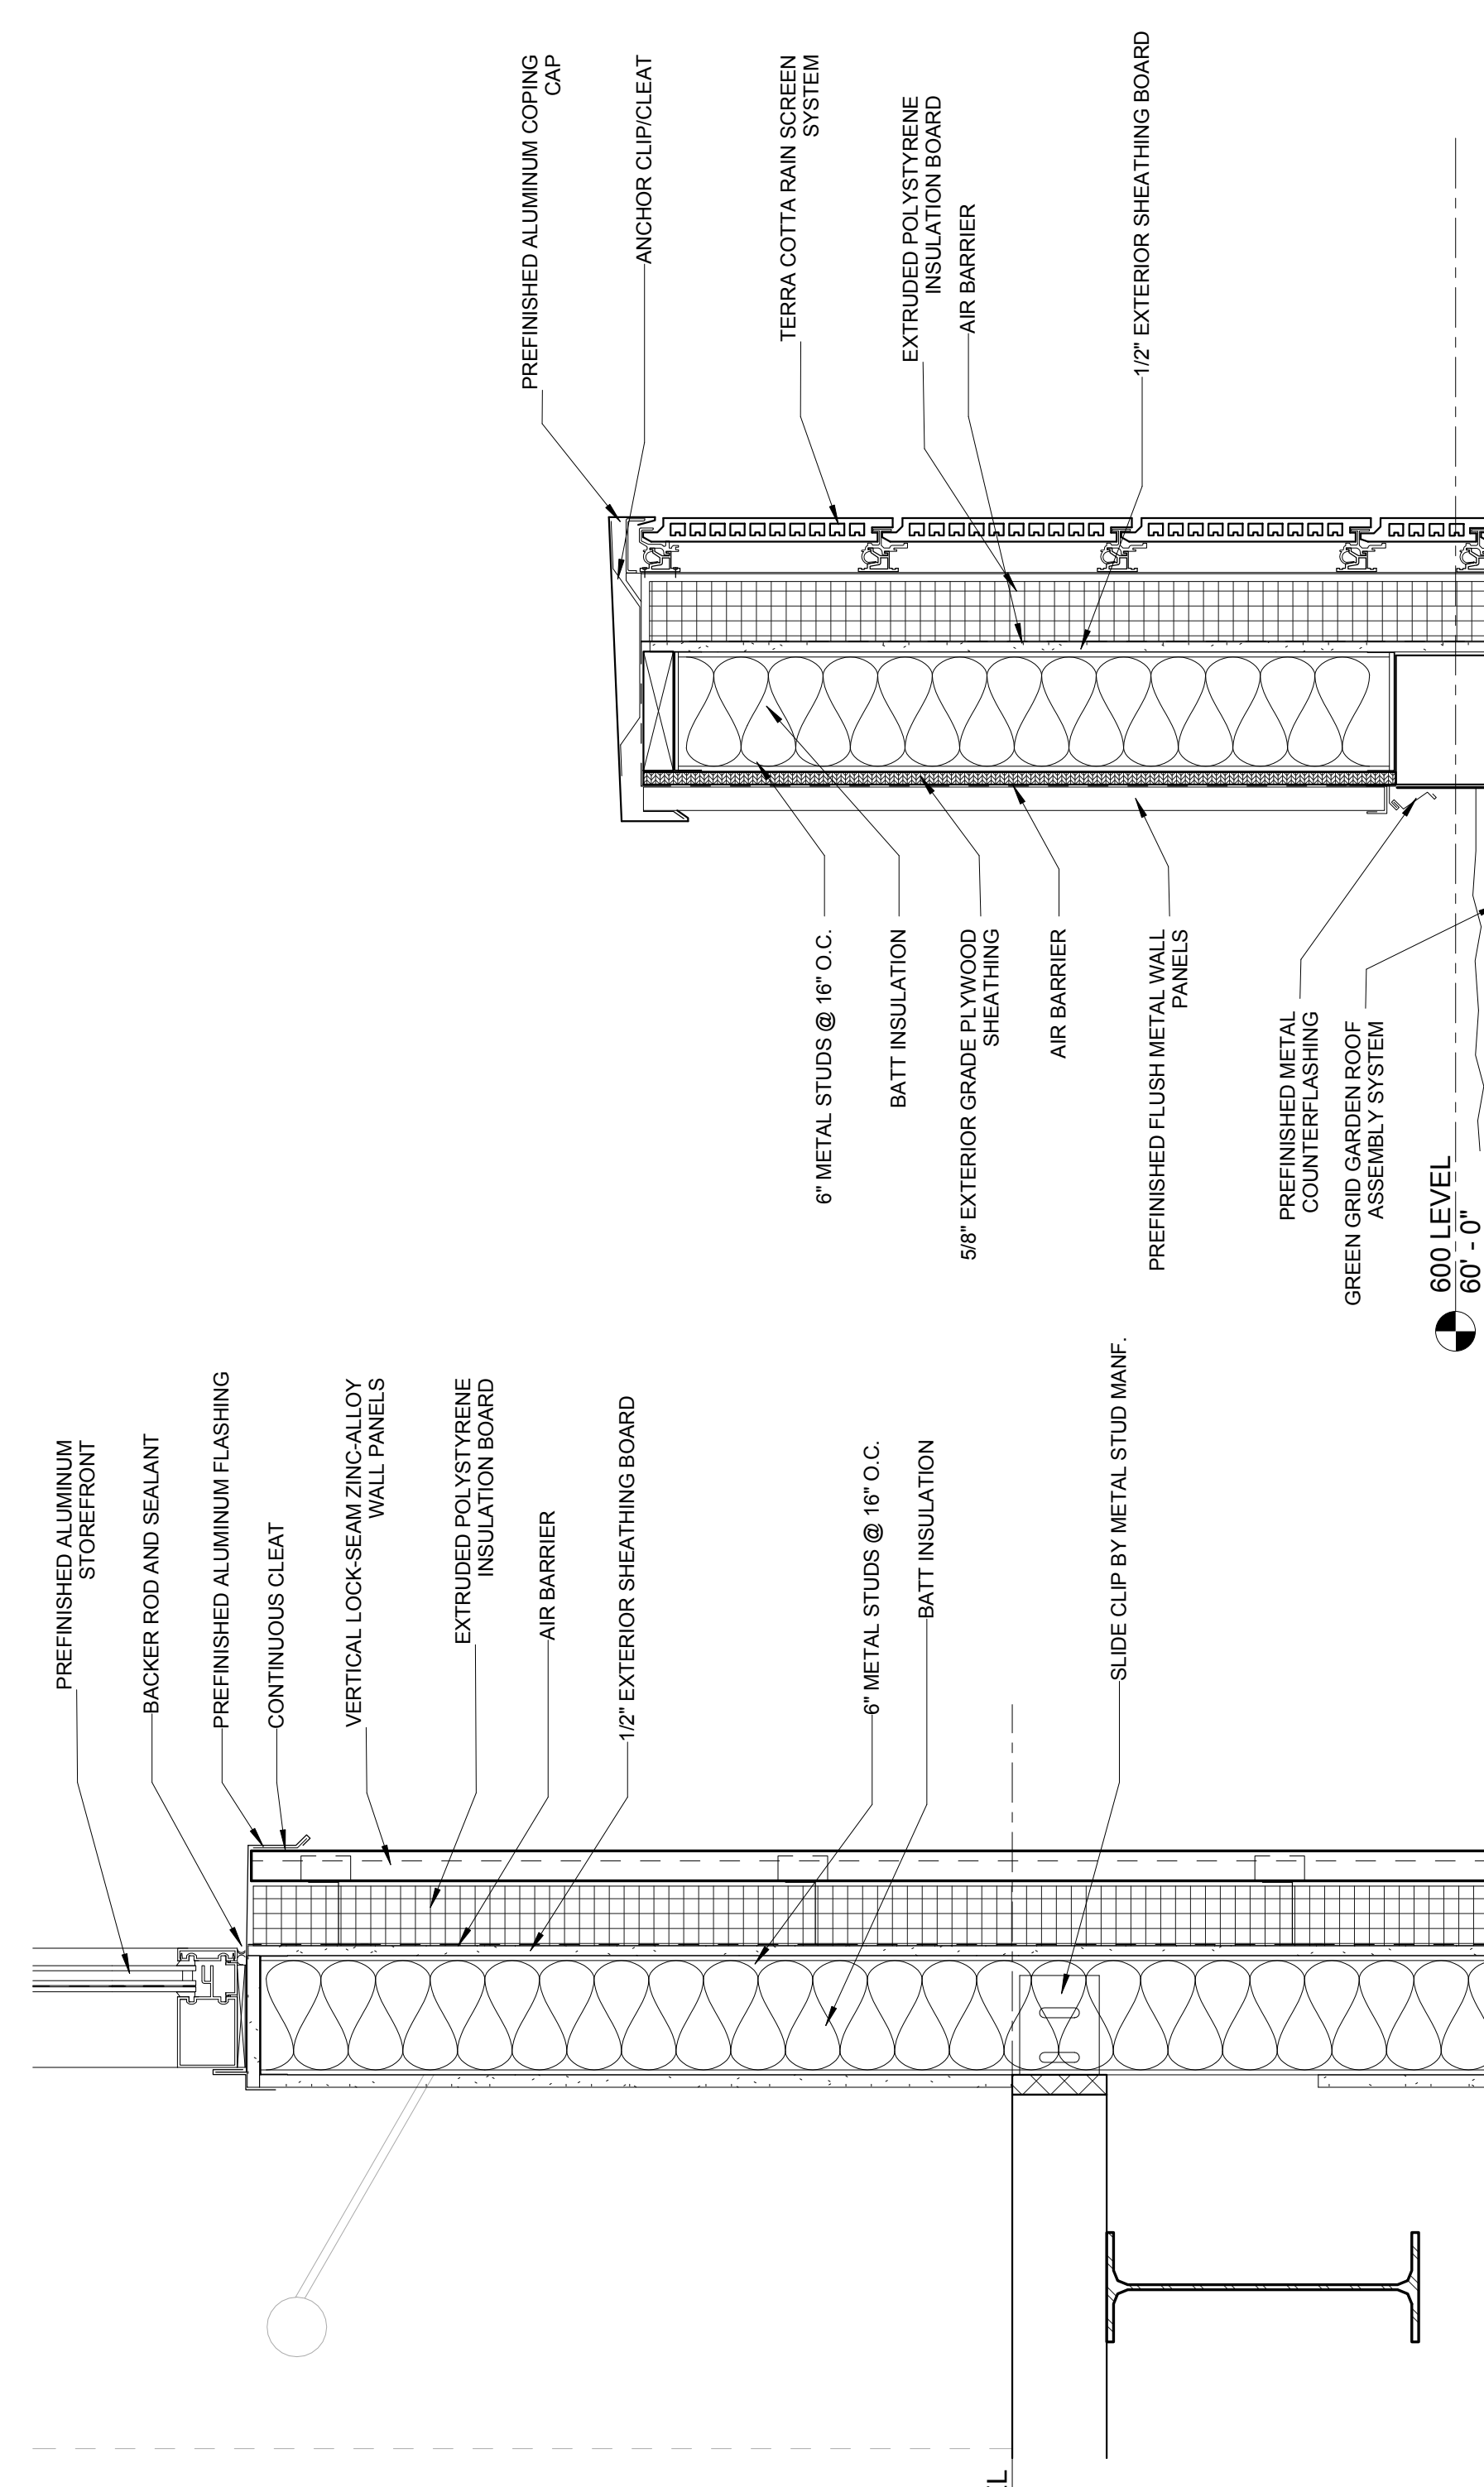


14 SECTION DETAIL
A5-44 1 1/2" = 1'-0"

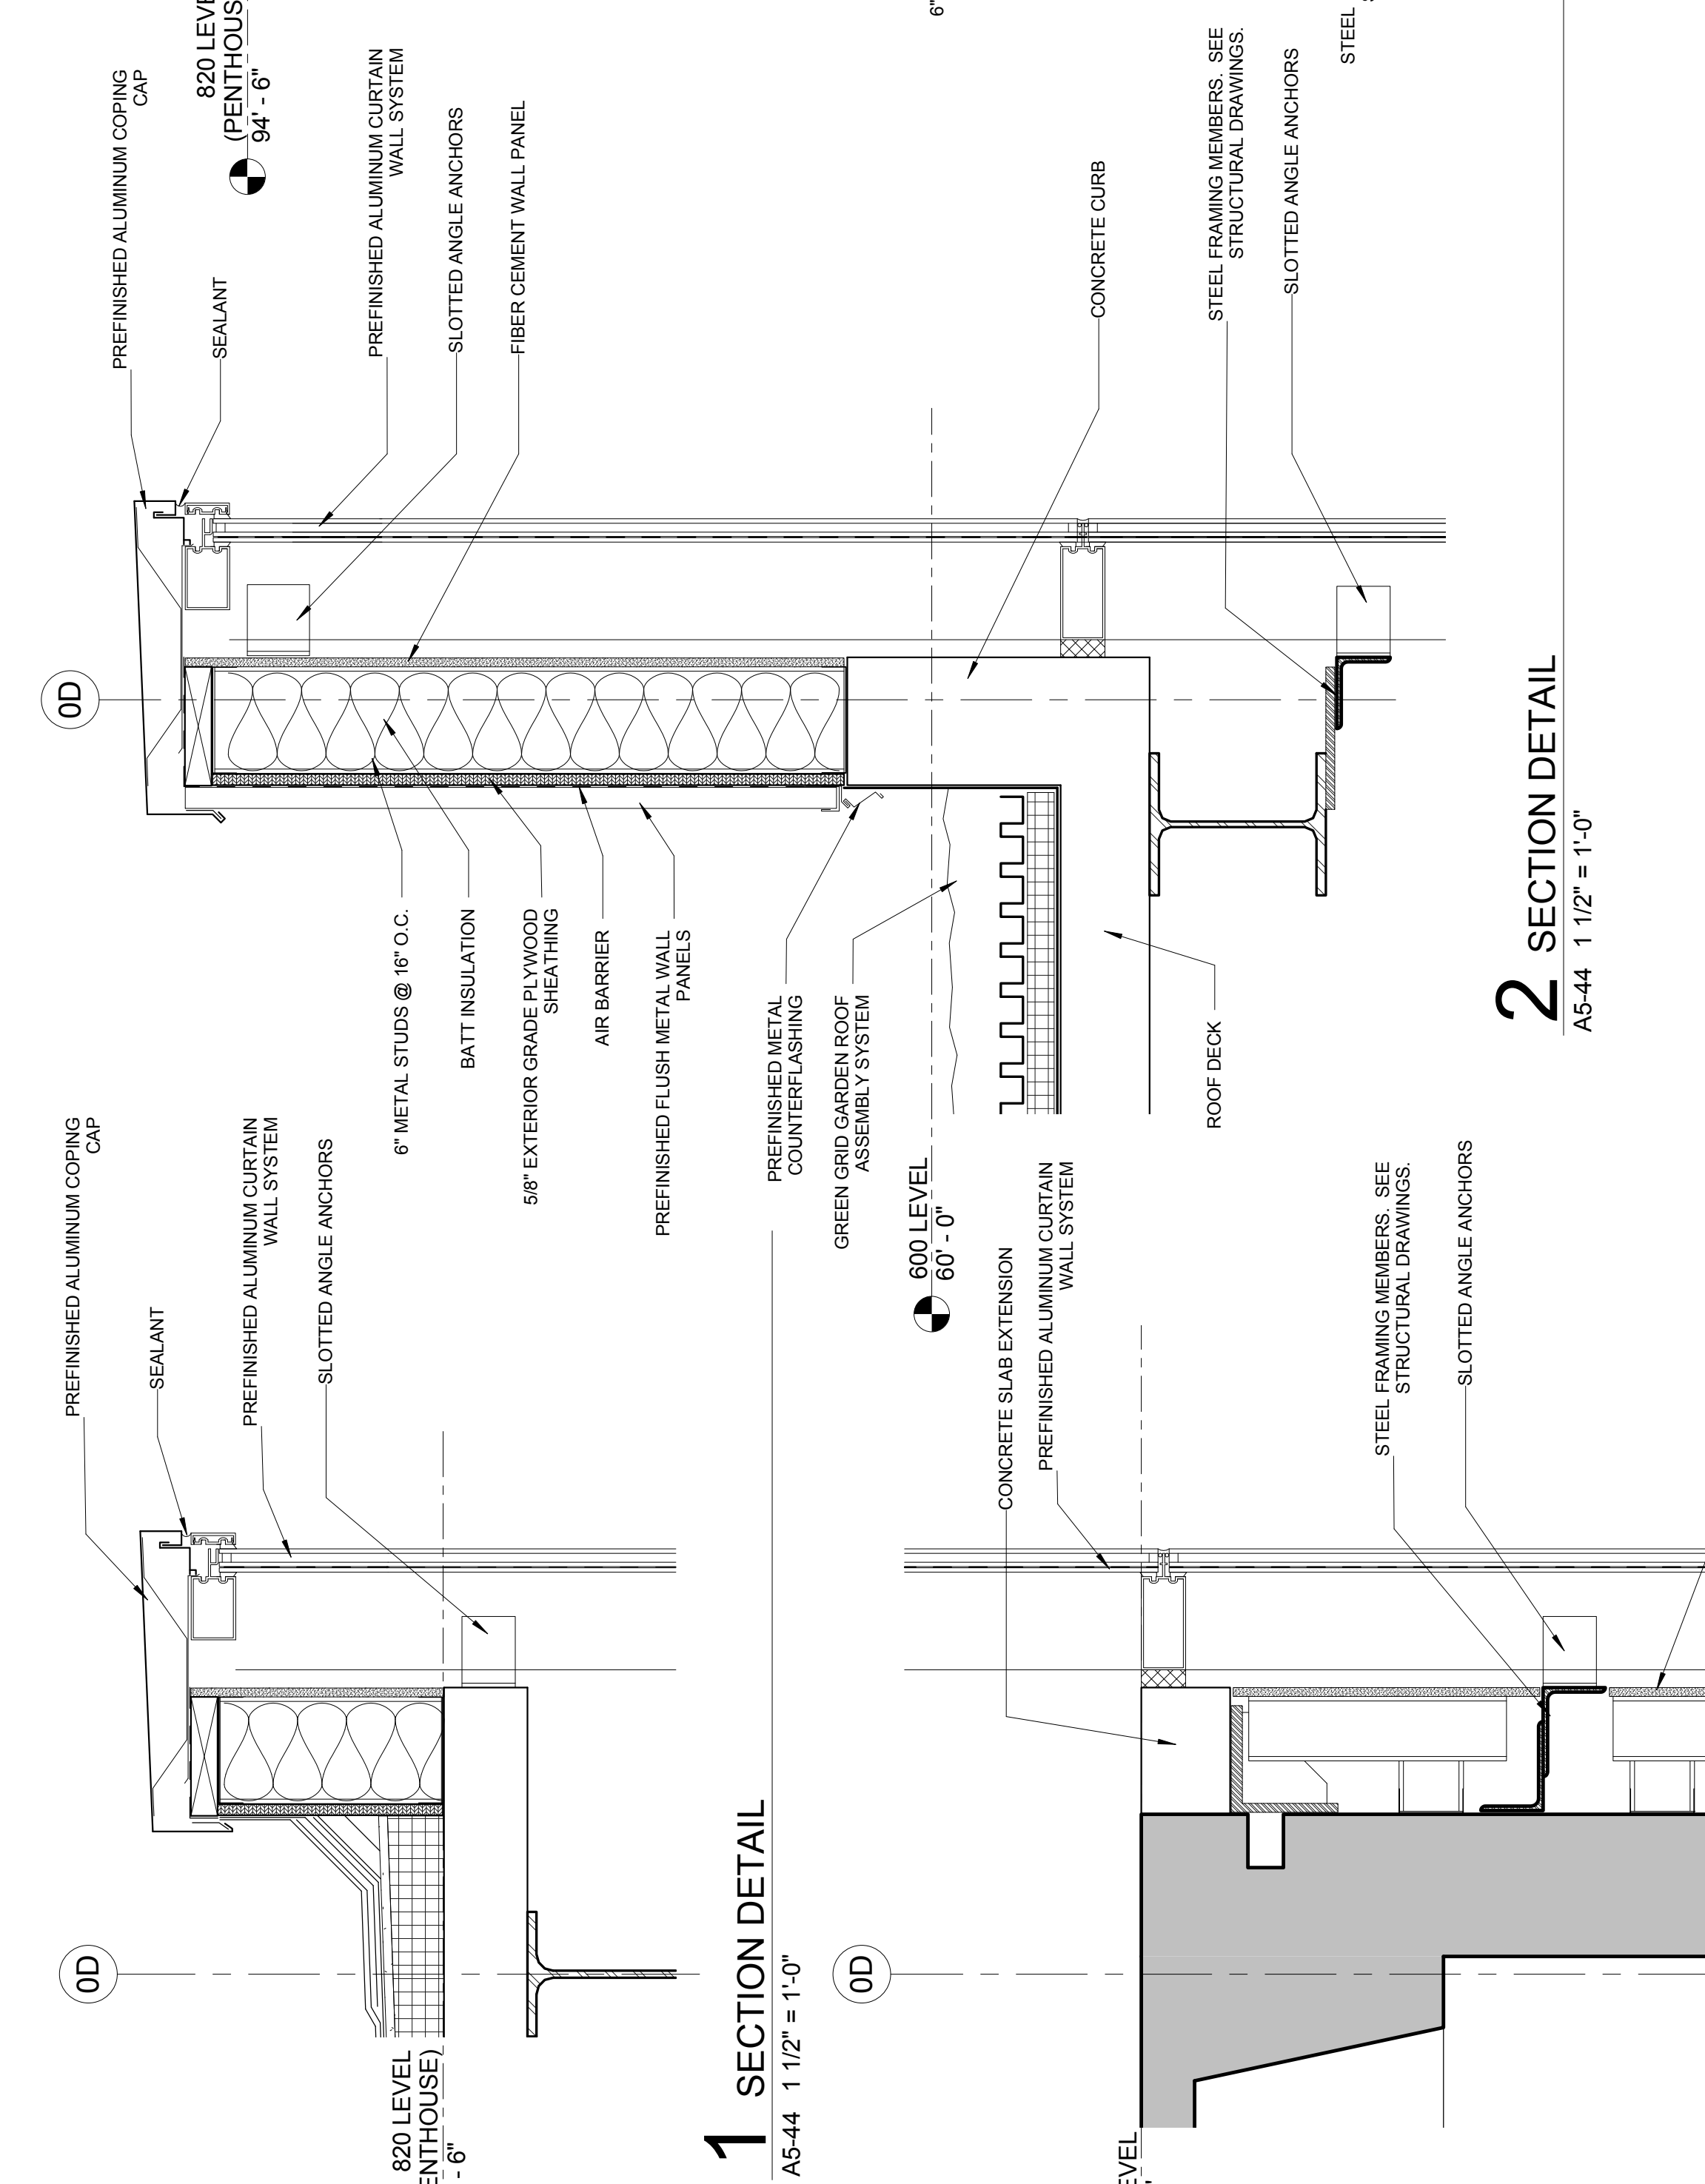

2 SECTION DETAIL
A5-44 1 1/2" = 1'-0"

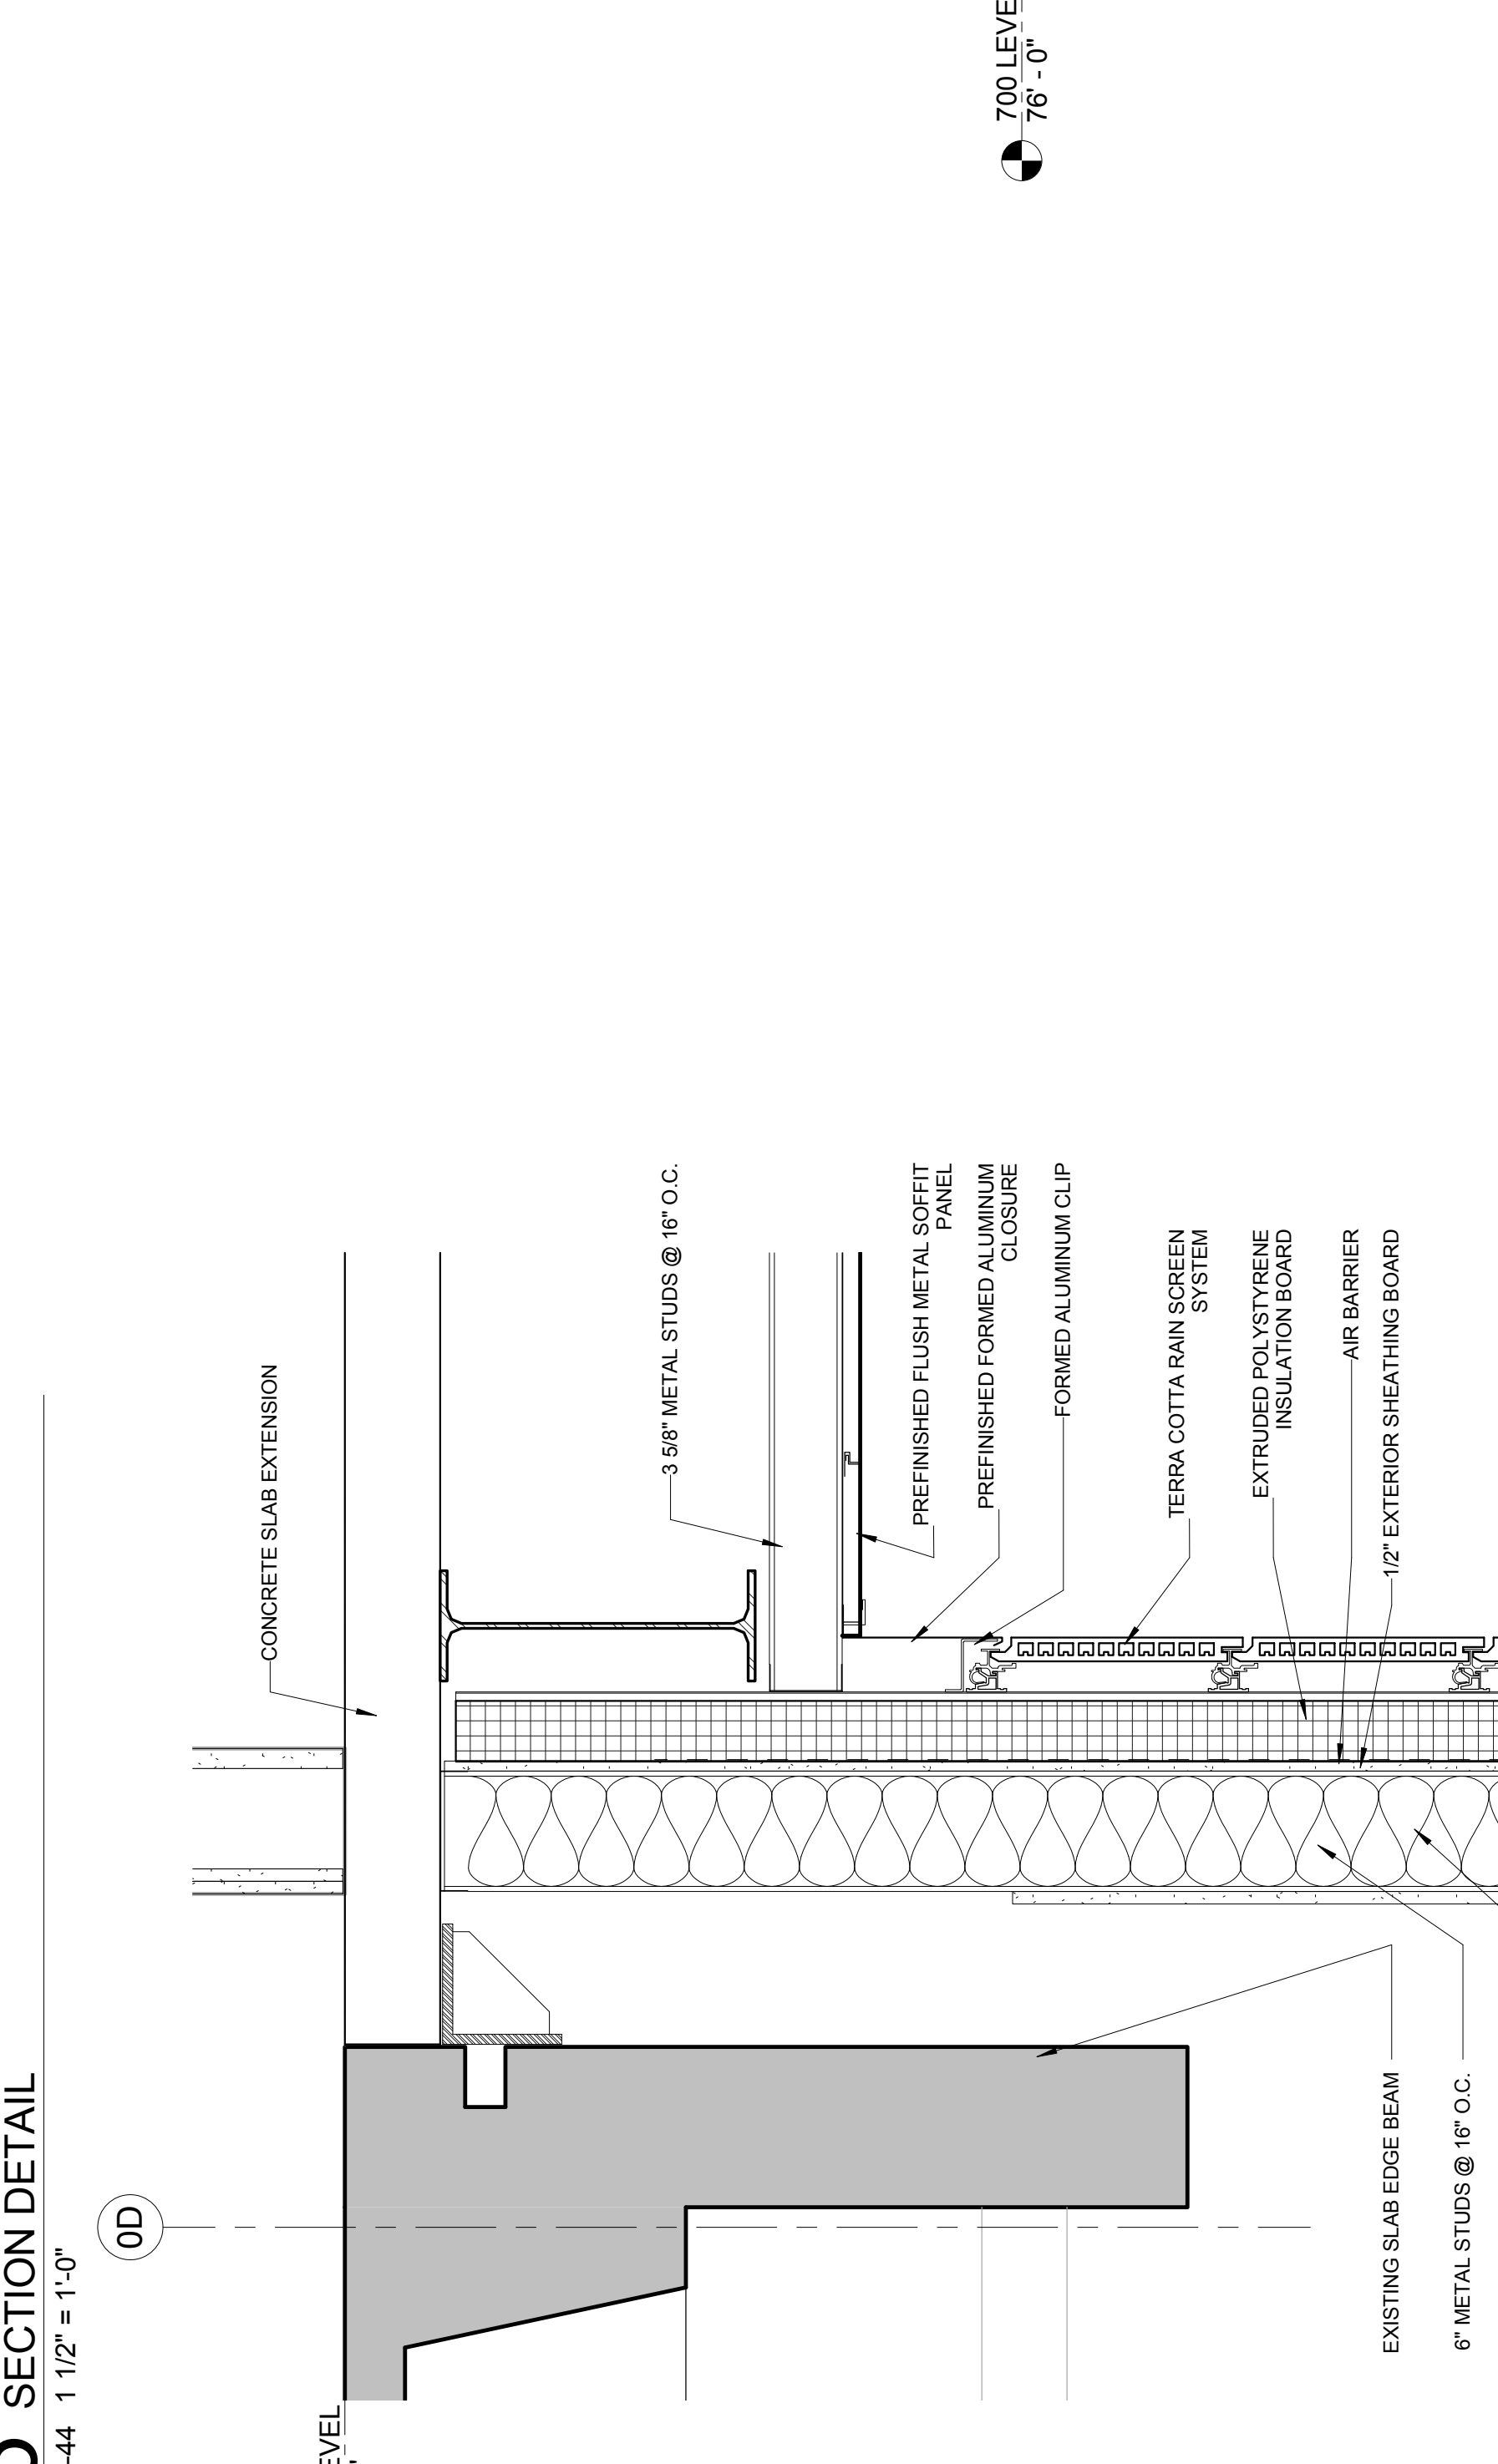


8 SECTION DETAIL
A5-44 1 1/2" = 1'-0"

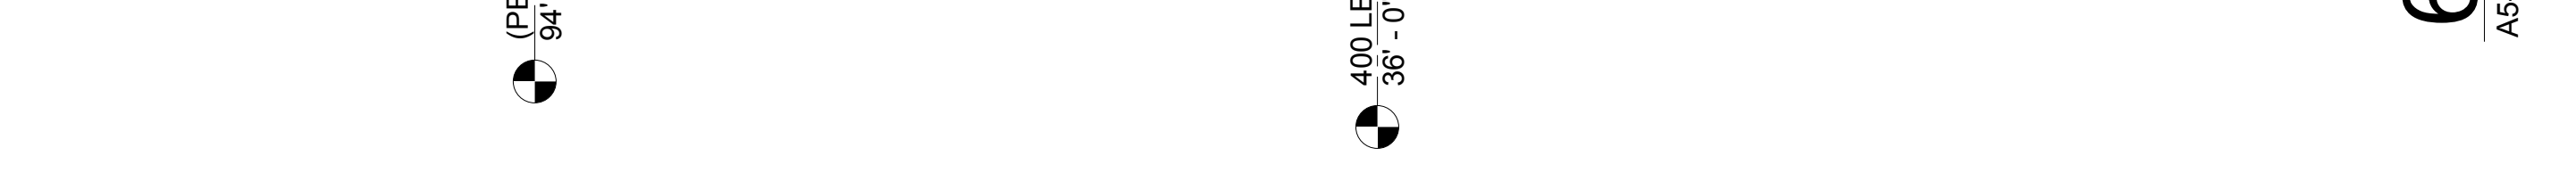


1 SECTION DETAIL
A5-44 1 1/2" = 1'-0"



6 SECTION DETAIL
A5-44 1 1/2" = 1'-0"

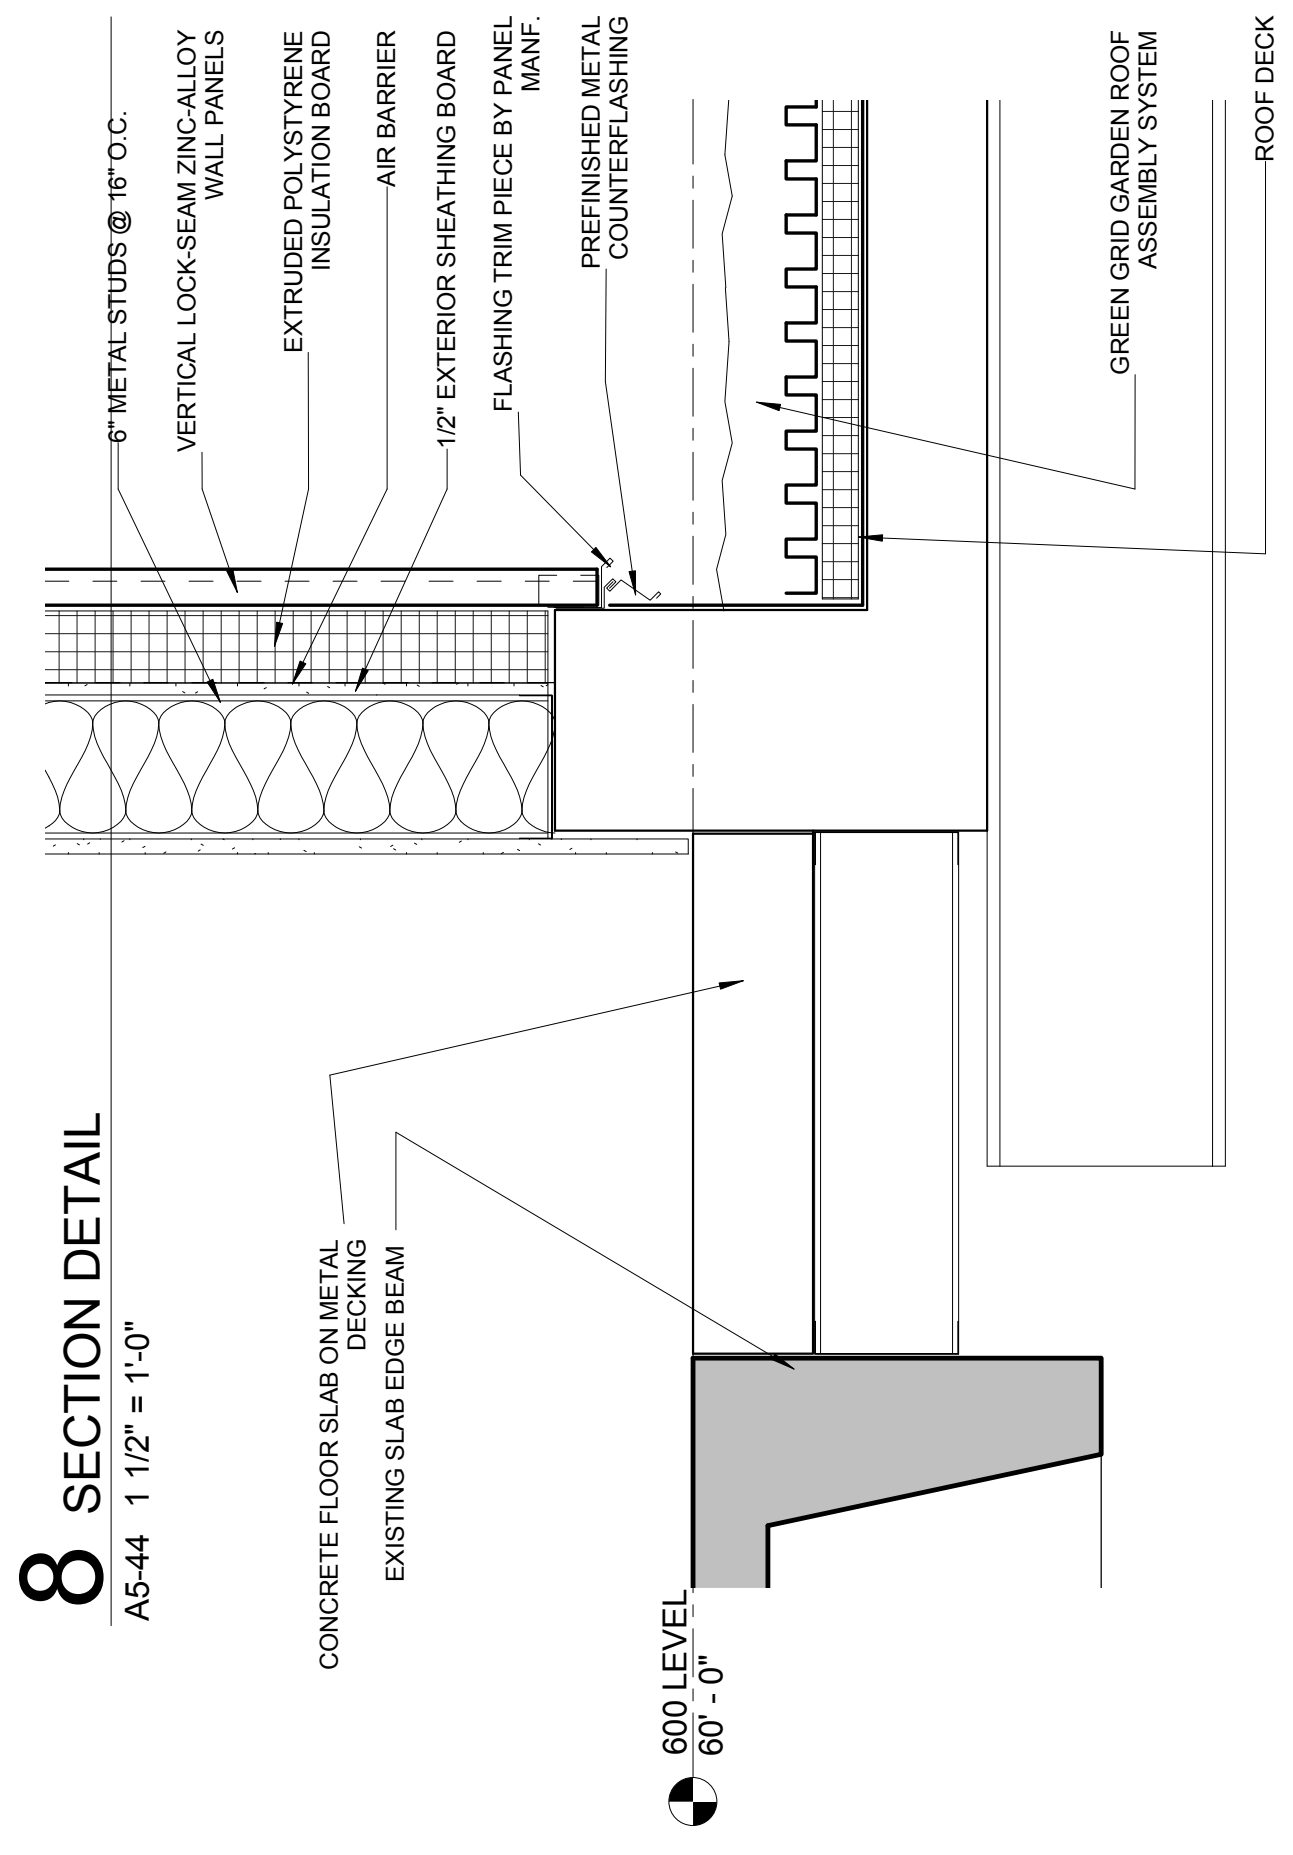

13 SECTION DETAIL
A5-44 1 1/2" = 1'-0"

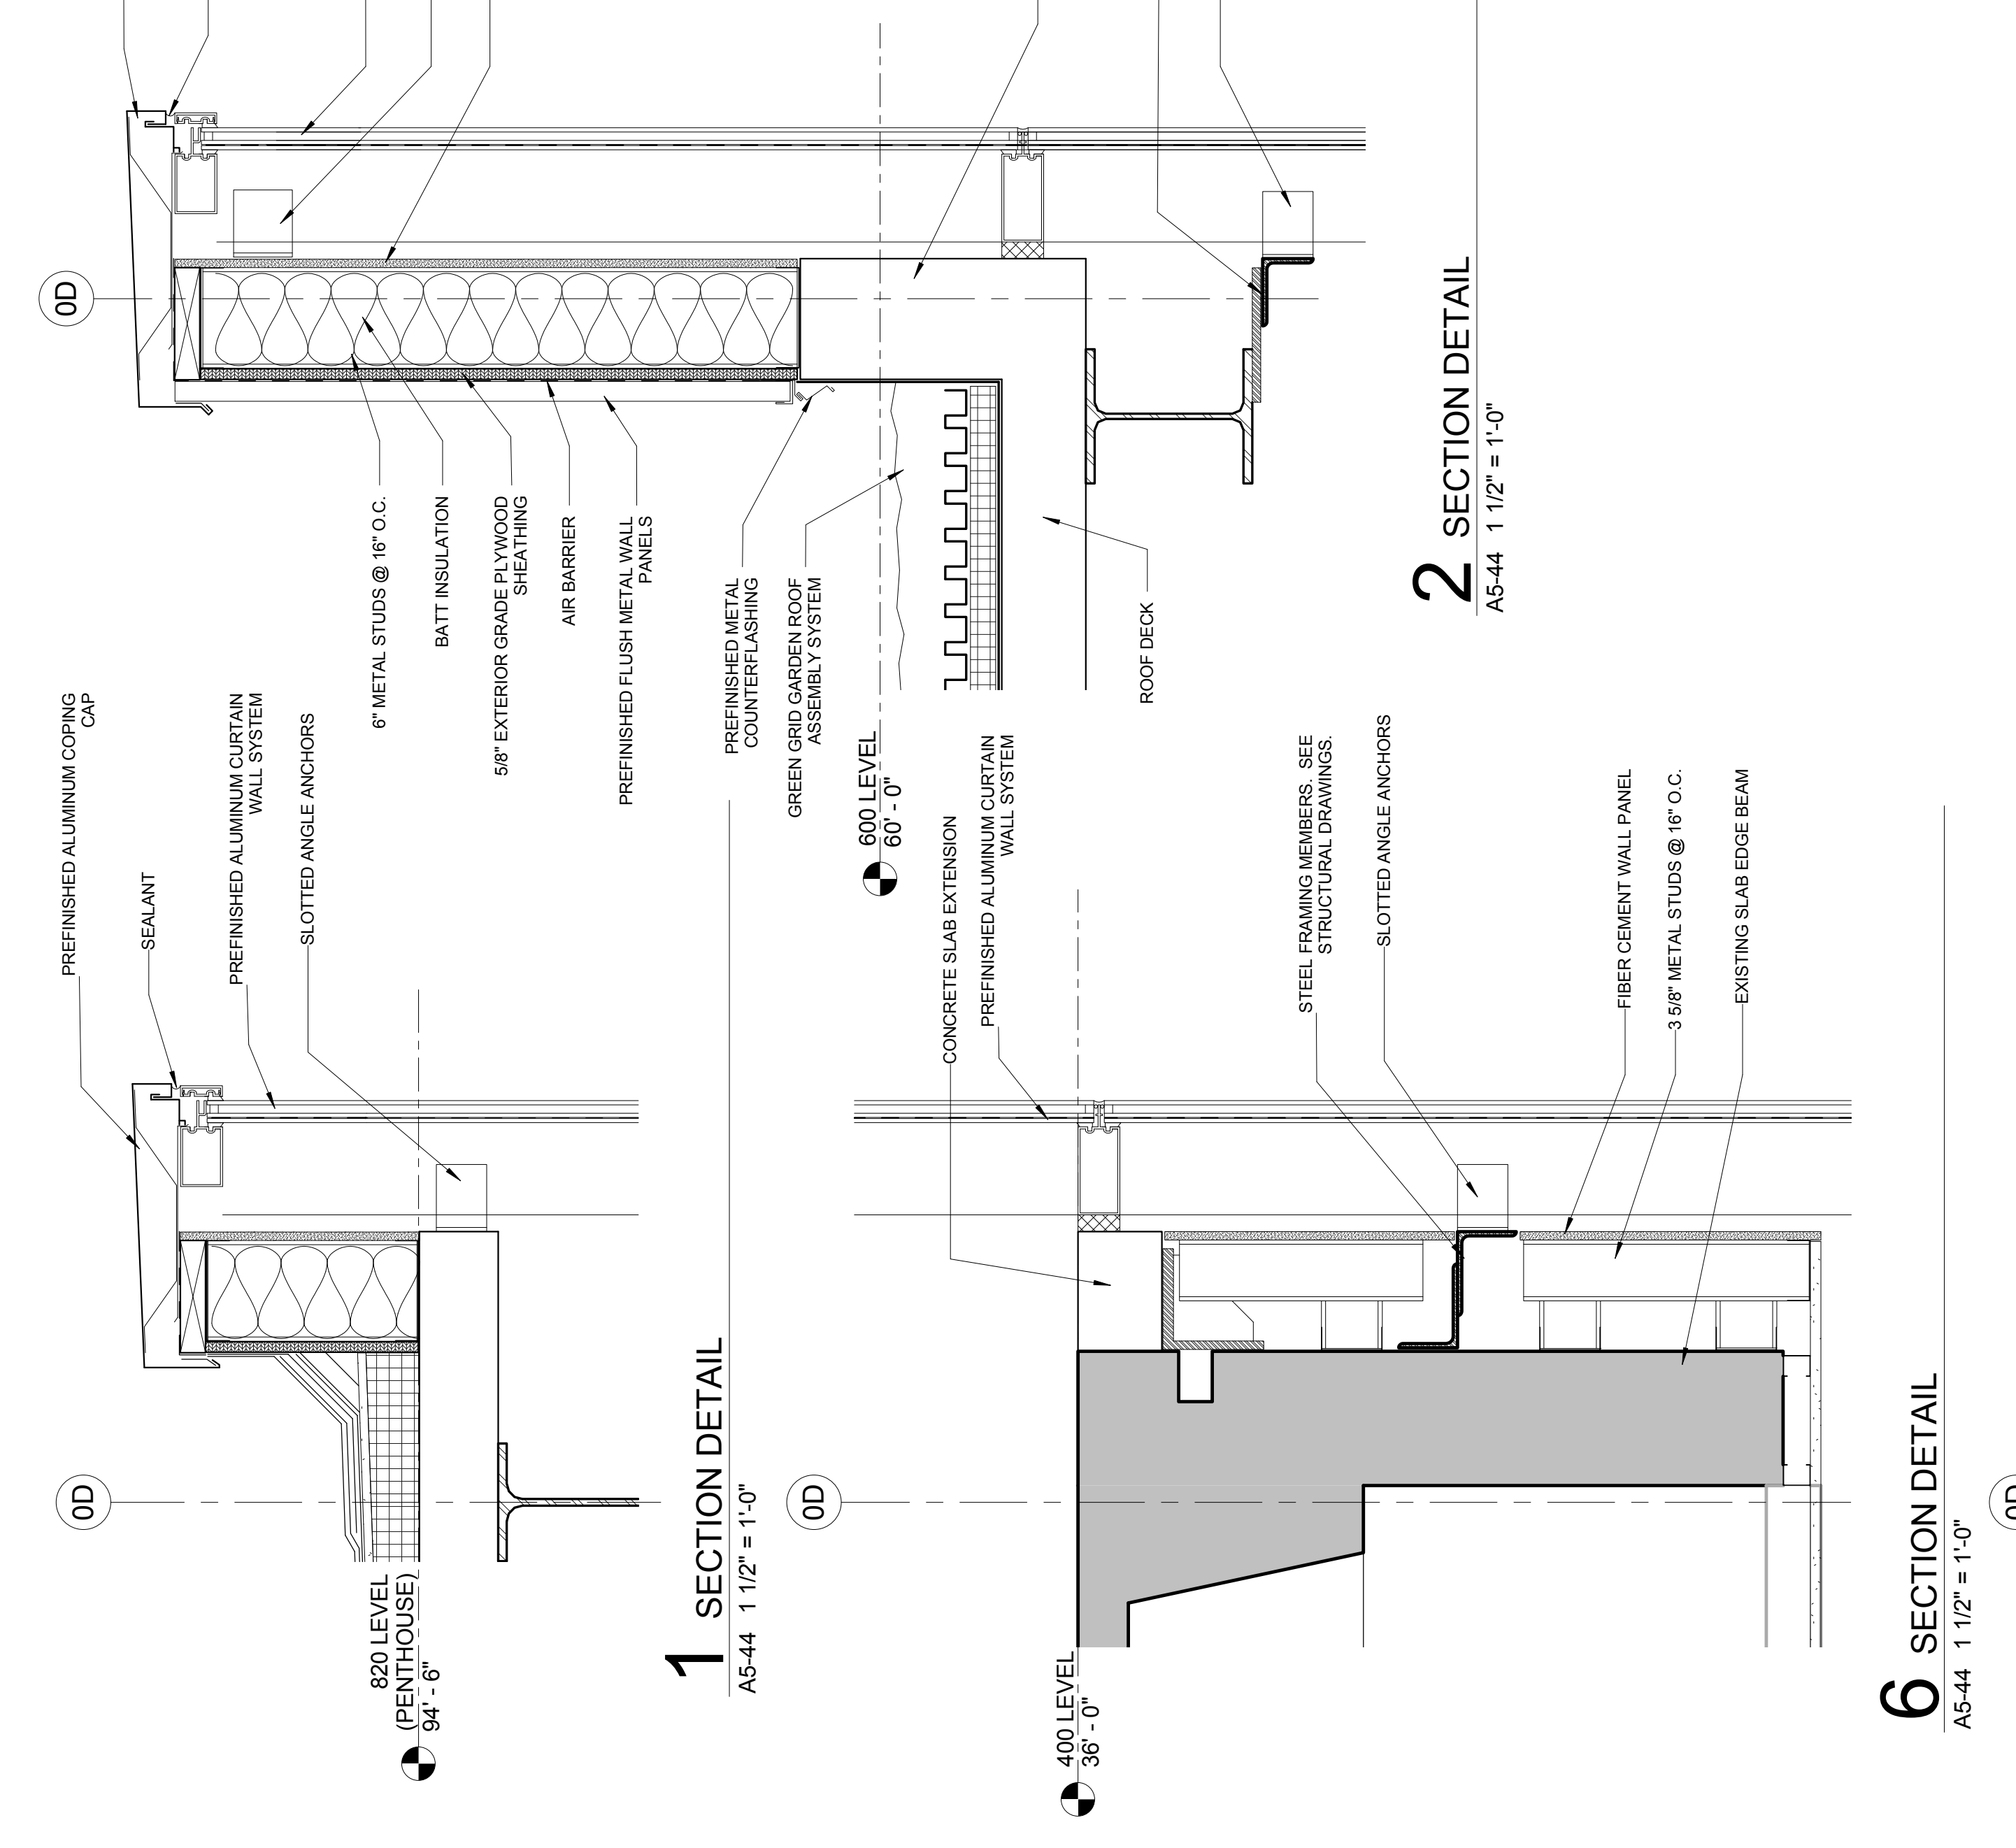

11 SECTION DETAIL
A5-44 1 1/2" = 1'-0"



16 SECTION DETAIL
A5-44 1 1/2" = 1'-0"

Hobasid & Root / Holly & Smith, LLC expressly disclaims any liability for errors or omissions in this drawing. Any information must be in writing. The drawings are prepared by the architect and are not to be used for construction without the approval of the architect. The drawings are not to be used for any other purpose without the written consent of the architect. All rights reserved.

No.	Date	Issue
1	12.23.10	SD PRICING SET
2	01.18.11	100% SD SET
3	05.18.2011	100% LNO Meeting
4	09.15.2011	100% DD / PRICING

No.	Date	Issue

SECTION DETAILS

Project Number: 16248.00
 Drawn: AT5
 Checked: NDF
 Proj. Arch./Eng. Approver:

LOYOLA UNIVERSITY OF NEW ORLEANS
MONROE HALL RENOVATION

Project Name: MONROE HALL RENOVATION
 Sheet Name: A5-44
 Drawing No. A5-44