


- 1** EXISTING 300 LEVEL DEMOLITION PLAN 1/8"=1'-0"
- PLAN NOTES: UNLESS NOTED OTHERWISE:**
1. TOP OF EXISTING SLAB EL. 24'-4".
  2. EXISTING CONCRETE WAFLE JOIST FLOOR SYSTEM. (14" x 3" CONCRETE SLAB = 17" TOTAL THICKNESS).
  3. (E) - INDICATES EXISTING CONSTRUCTION.
  4. (X) - INDICATES DEMOLITION OF EXISTING FRAMING. DEMOLITION SHALL NOT PROCEED UNTIL ALL PERMANENT AND/OR TEMPORARY SHORING HAS BEEN INSTALLED. SEE STRUCTURAL DRAWINGS FOR PERMANENT SHORING. CONTRACTOR TO PROVIDE TEMPORARY SHORING AS REQUIRED TO FACILITATE THE DEMOLITION WORK. SEQUENCE OF DEMOLITION SHALL BE DETERMINED BY CONTRACTOR. SEE D1, D2, ETC., REFER ALSO TO SECTIONS AND DETAILS FOR MISC. DEMOLITION REQUIREMENTS NOT SHOWN ON THIS PLAN.
  5. SEE 3/D2-6 AND 4/D2-6 FOR EXISTING TOILET ROOM DEMOLITION PART PLANS.
  6. COORDINATE ALL OTHER DEMOLITION, SITE, UTILITY, INTERIOR, ETC., WITH RESPECTIVE DISCIPLINES.

**2** DEMOLITION NOTES (300 LEVEL)

- (D12) - INDICATES EXISTING 9" CONC. STAR LANDING TO BE REMOVED.
- (D13) - INDICATES EXISTING CONC. STAR TO BE REMOVED.
- (D14) - INDICATES REMOVAL OF EXISTING 12" CONC. WALLS TO BE REMOVED FROM TOP OF FLOOR TO TOP OF EXISTING DOOR OPENING (4) 3'-4" SECTION OF WALL BETWEEN TOP OF EXISTING OPENING & FLOOR ABOVE TO REMAIN.
- (D15) - INDICATES REMOVAL OF EXISTING 12" CONC. WALL FOR NEW ELEVATOR DOOR OPENING.
- (D16) - INDICATES EXISTING 16"x24" CONC. STAR COLUMN TO BE REMOVED.
- (D17) - INDICATES EXISTING CONC. STAR TO BE REMOVED.
- (D20) - INDICATES EXISTING CONC. FLOOR LANDING TO BE REMOVED.
- (D21) - INDICATES EXISTING 12" U-SHAPED CONC. STAR COLUMN TO BE REMOVED.
- (D22) - INDICATES EXISTING 12" CONC. WALL TO BE REMOVED FROM TOP OF FLOOR TO UNDERSIDE OF FLOOR FRAMING ABOVE.

No.	Date	Issue	No.	Date	Issue
1	12.23.10	SD PRICING SET			
2	01.18.11	100% SD SET			
3	05.18.11	LNO Meeting			
4	09.15.11	100% DD/ PRICING			

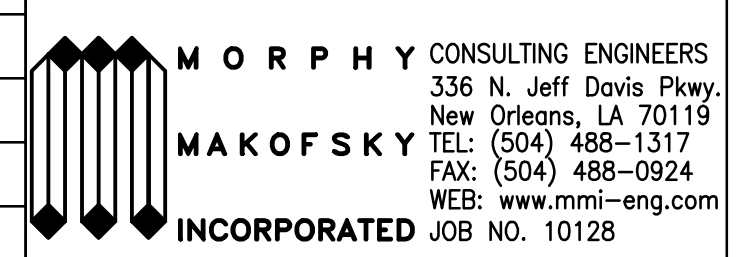

Holabird & Root / Holly & Smith LLC expressly disclaims any responsibility arising from any unauthorized use of these plans, drawings and notes. Any authorization must be in writing.

This drawing copy may have been reproduced at a size different than originally drawn. The Owner and Architect assume no responsibility for use of incorrect scale. Drawings are not to be scaled.

Not published - All rights reserved.

**HOLABIRD & ROOT** | **HOLLY & SMITH LLC**

140 South Dearborn Avenue Suite 500 Chicago, IL 60660  
312.357.1771 (tel) 312.357.1909 (fax) www.holabird.com

541 Julia Street Suite 201 New Orleans, LA 70130  
504.585.1315 (tel) 504.585.1316 (fax) www.hollyandsmith.com

Project Number	15248.00
Drawn	RAB
Checked	JAS
Proj. Arch./Eng.	JAS



EXISTING 300 LEVEL DEMOLITION PLAN

Sheet Name

Drawing No. **DS2-3**

**PRELIMINARY**  
NOT FOR CONSTRUCTION