




1 SECTION DETAIL - PARAPET TRANSITION
A5-21 1/16" = 1'-0"

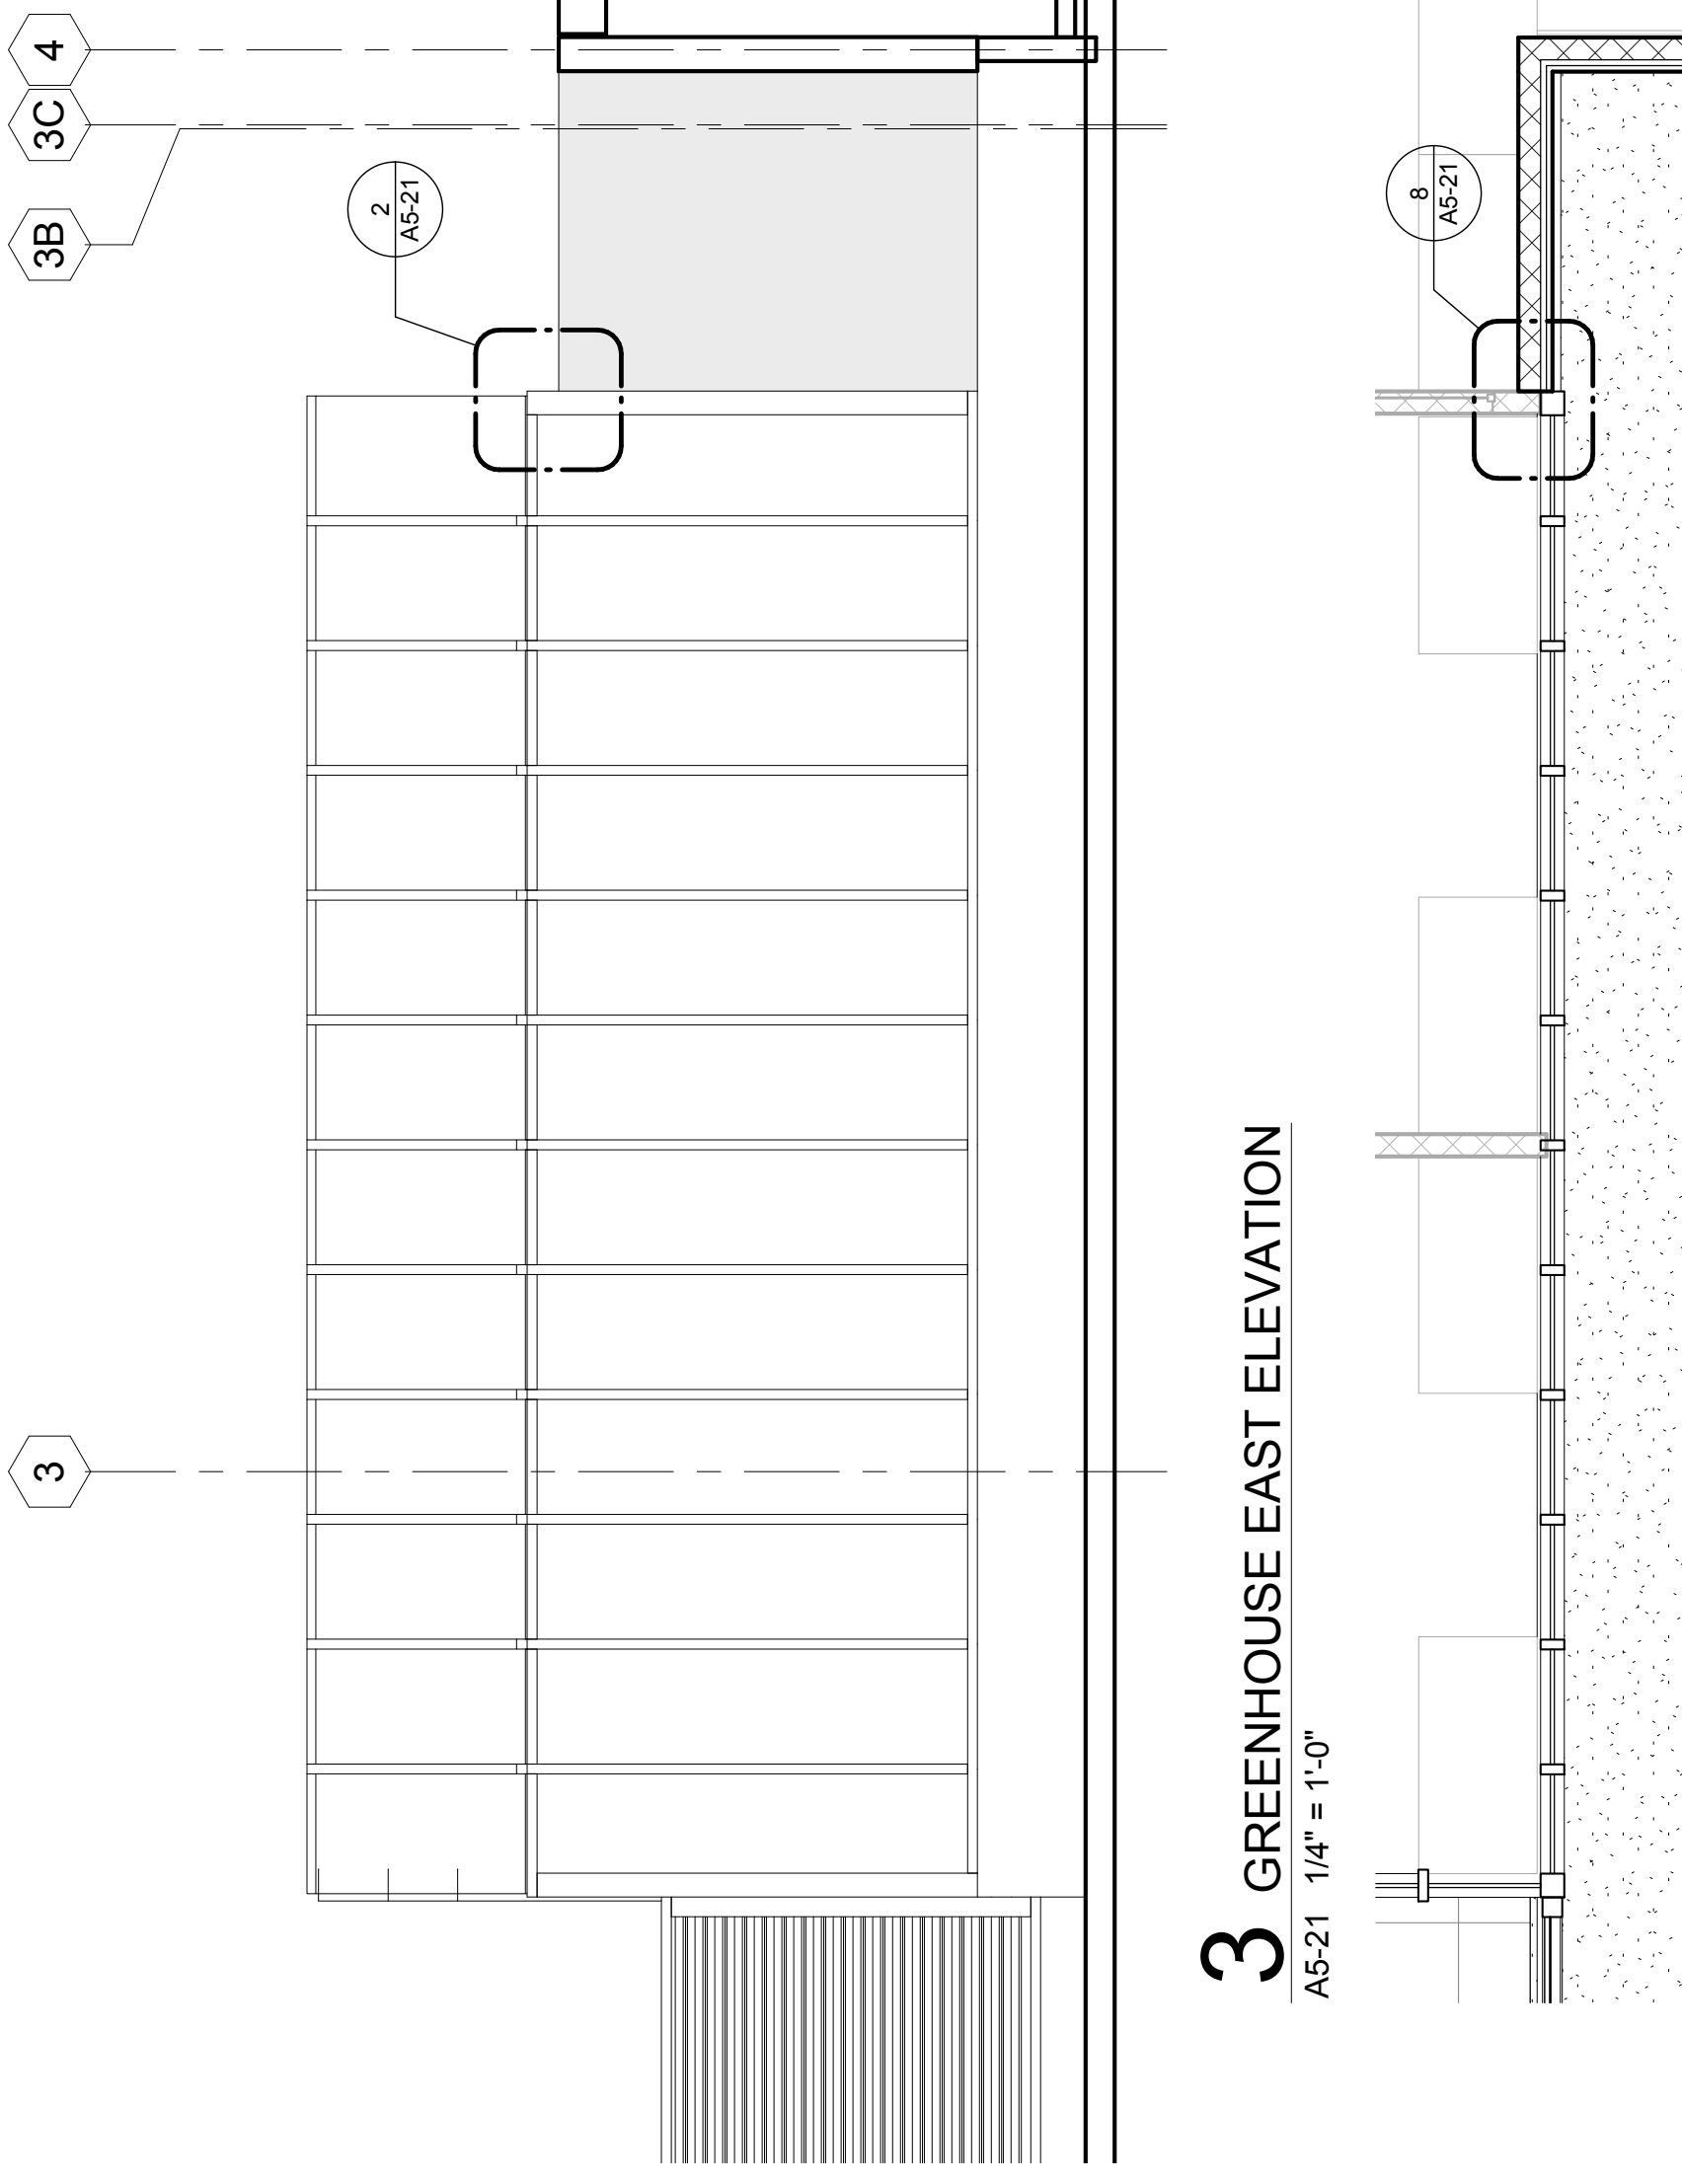


2 SECTION DETAIL - COPING TRANSITION
A5-21 1/16" = 1'-0"

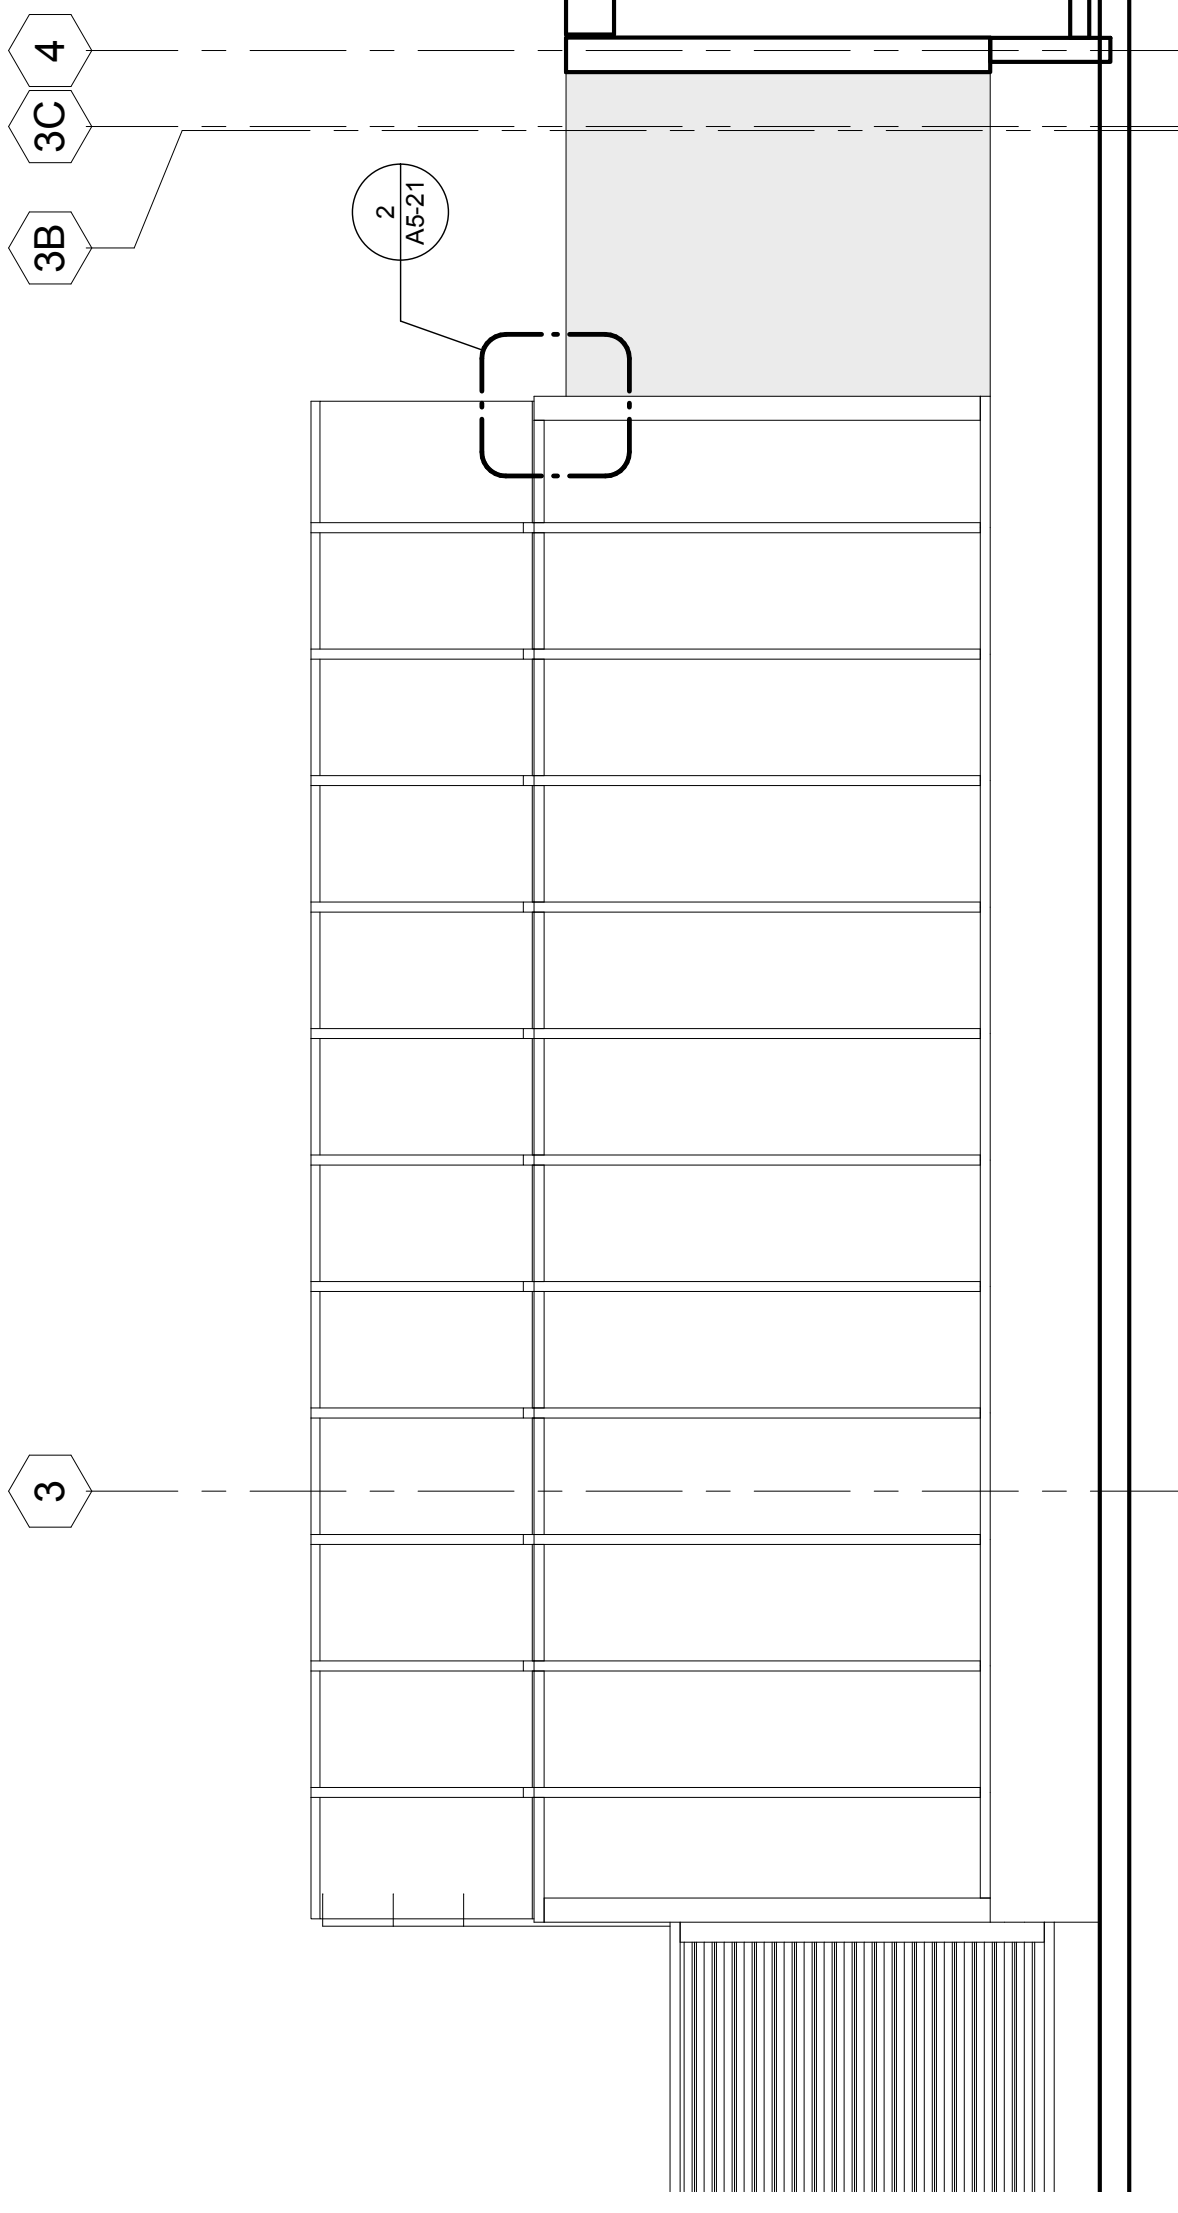


3 GREENHOUSE EAST ELEVATION
A5-21 1/4" = 1'-0"

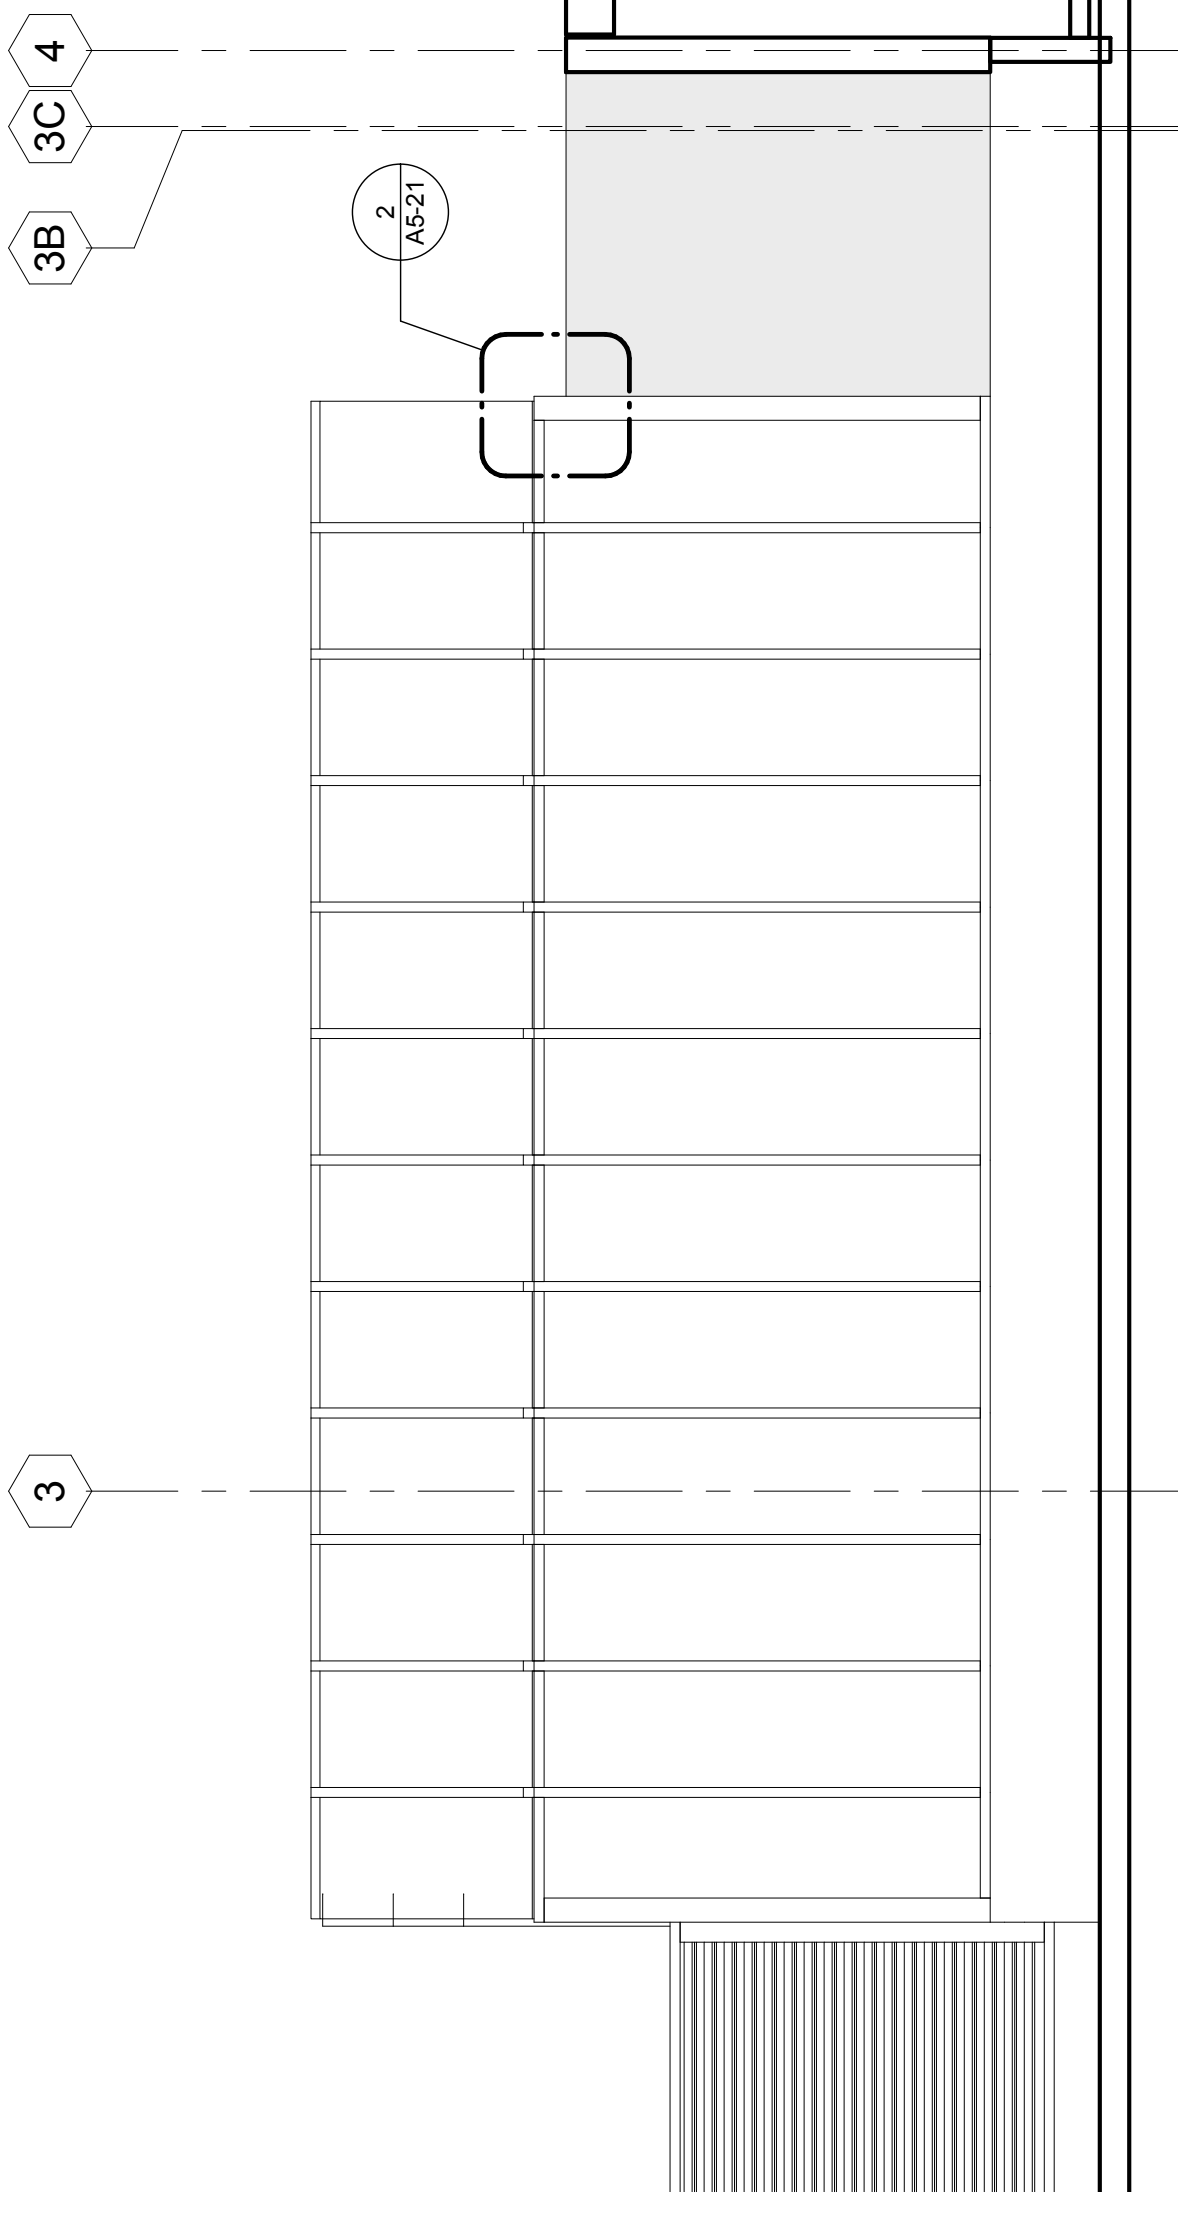


5 PLAN - SOUTH WALL
A5-21 1/4" = 1'-0"

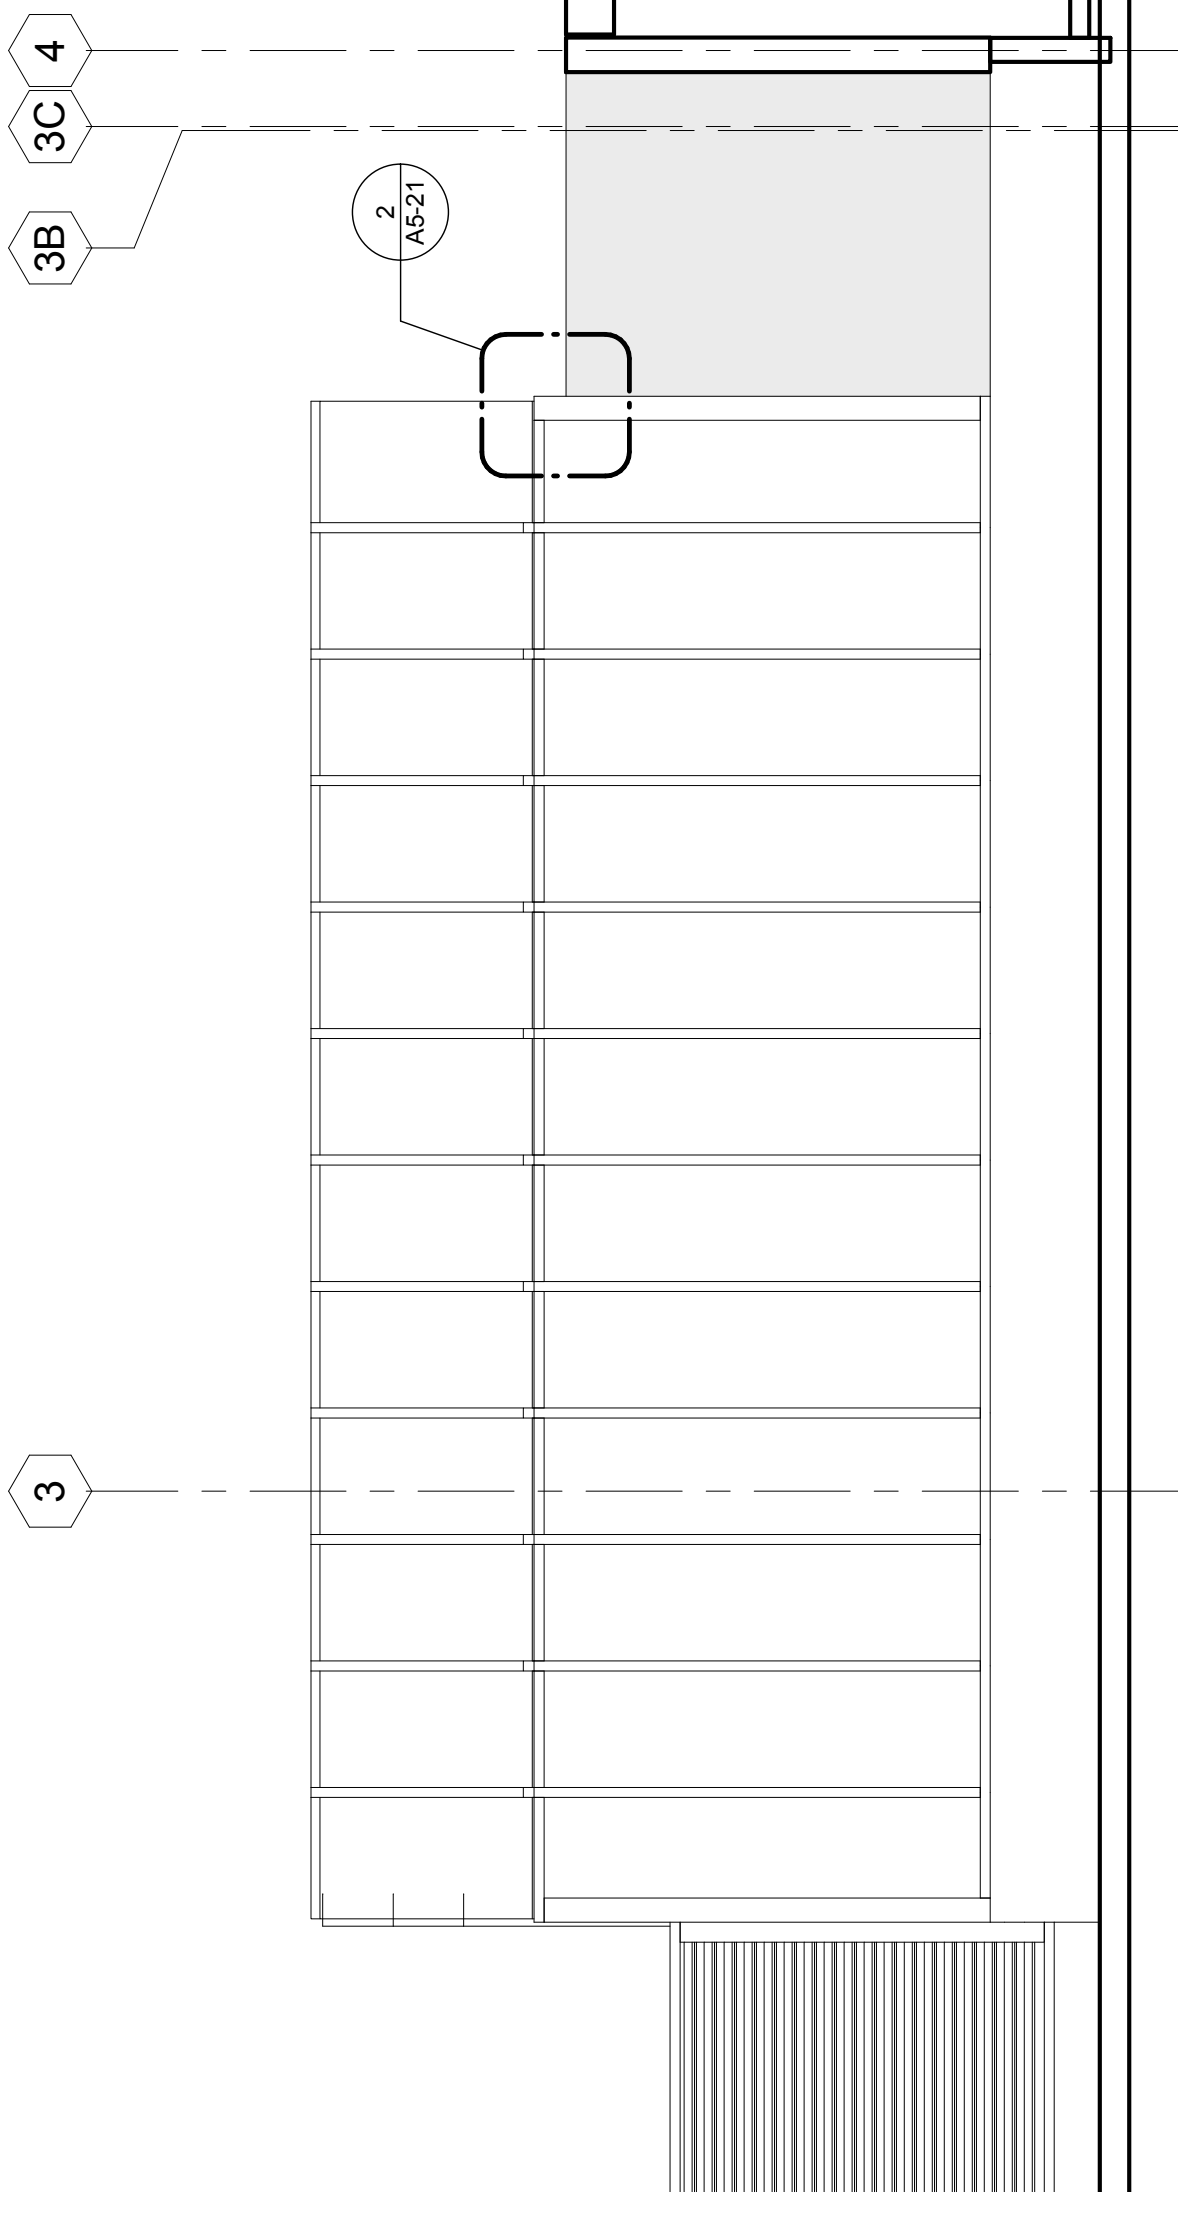


9 GREENHOUSE WEST ELEVATION
A5-21 1/4" = 1'-0"

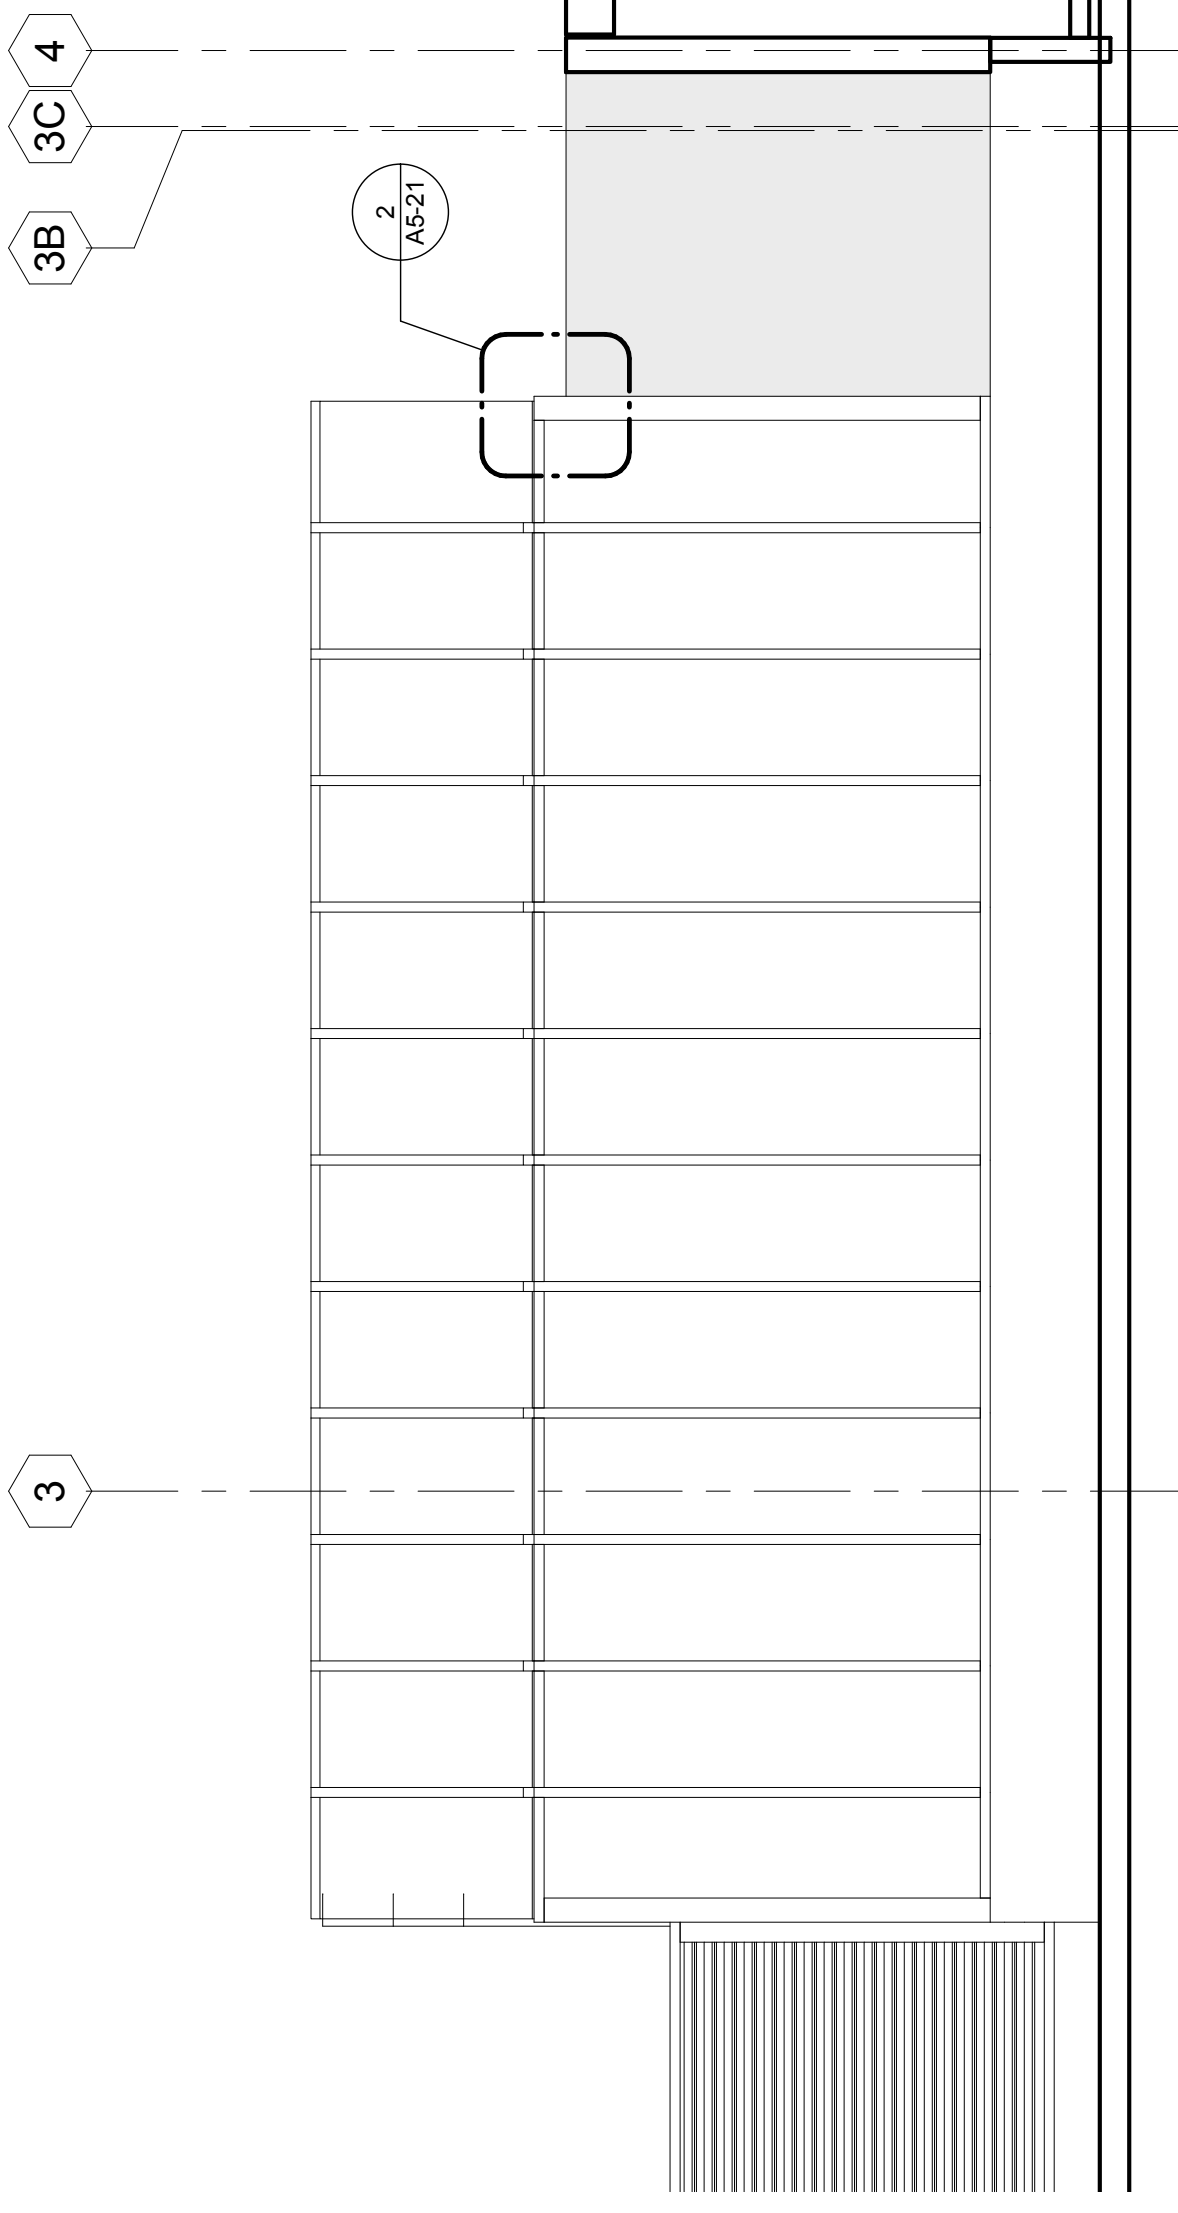


8 PLAN DETAIL
A5-21 1/16" = 1'-0"

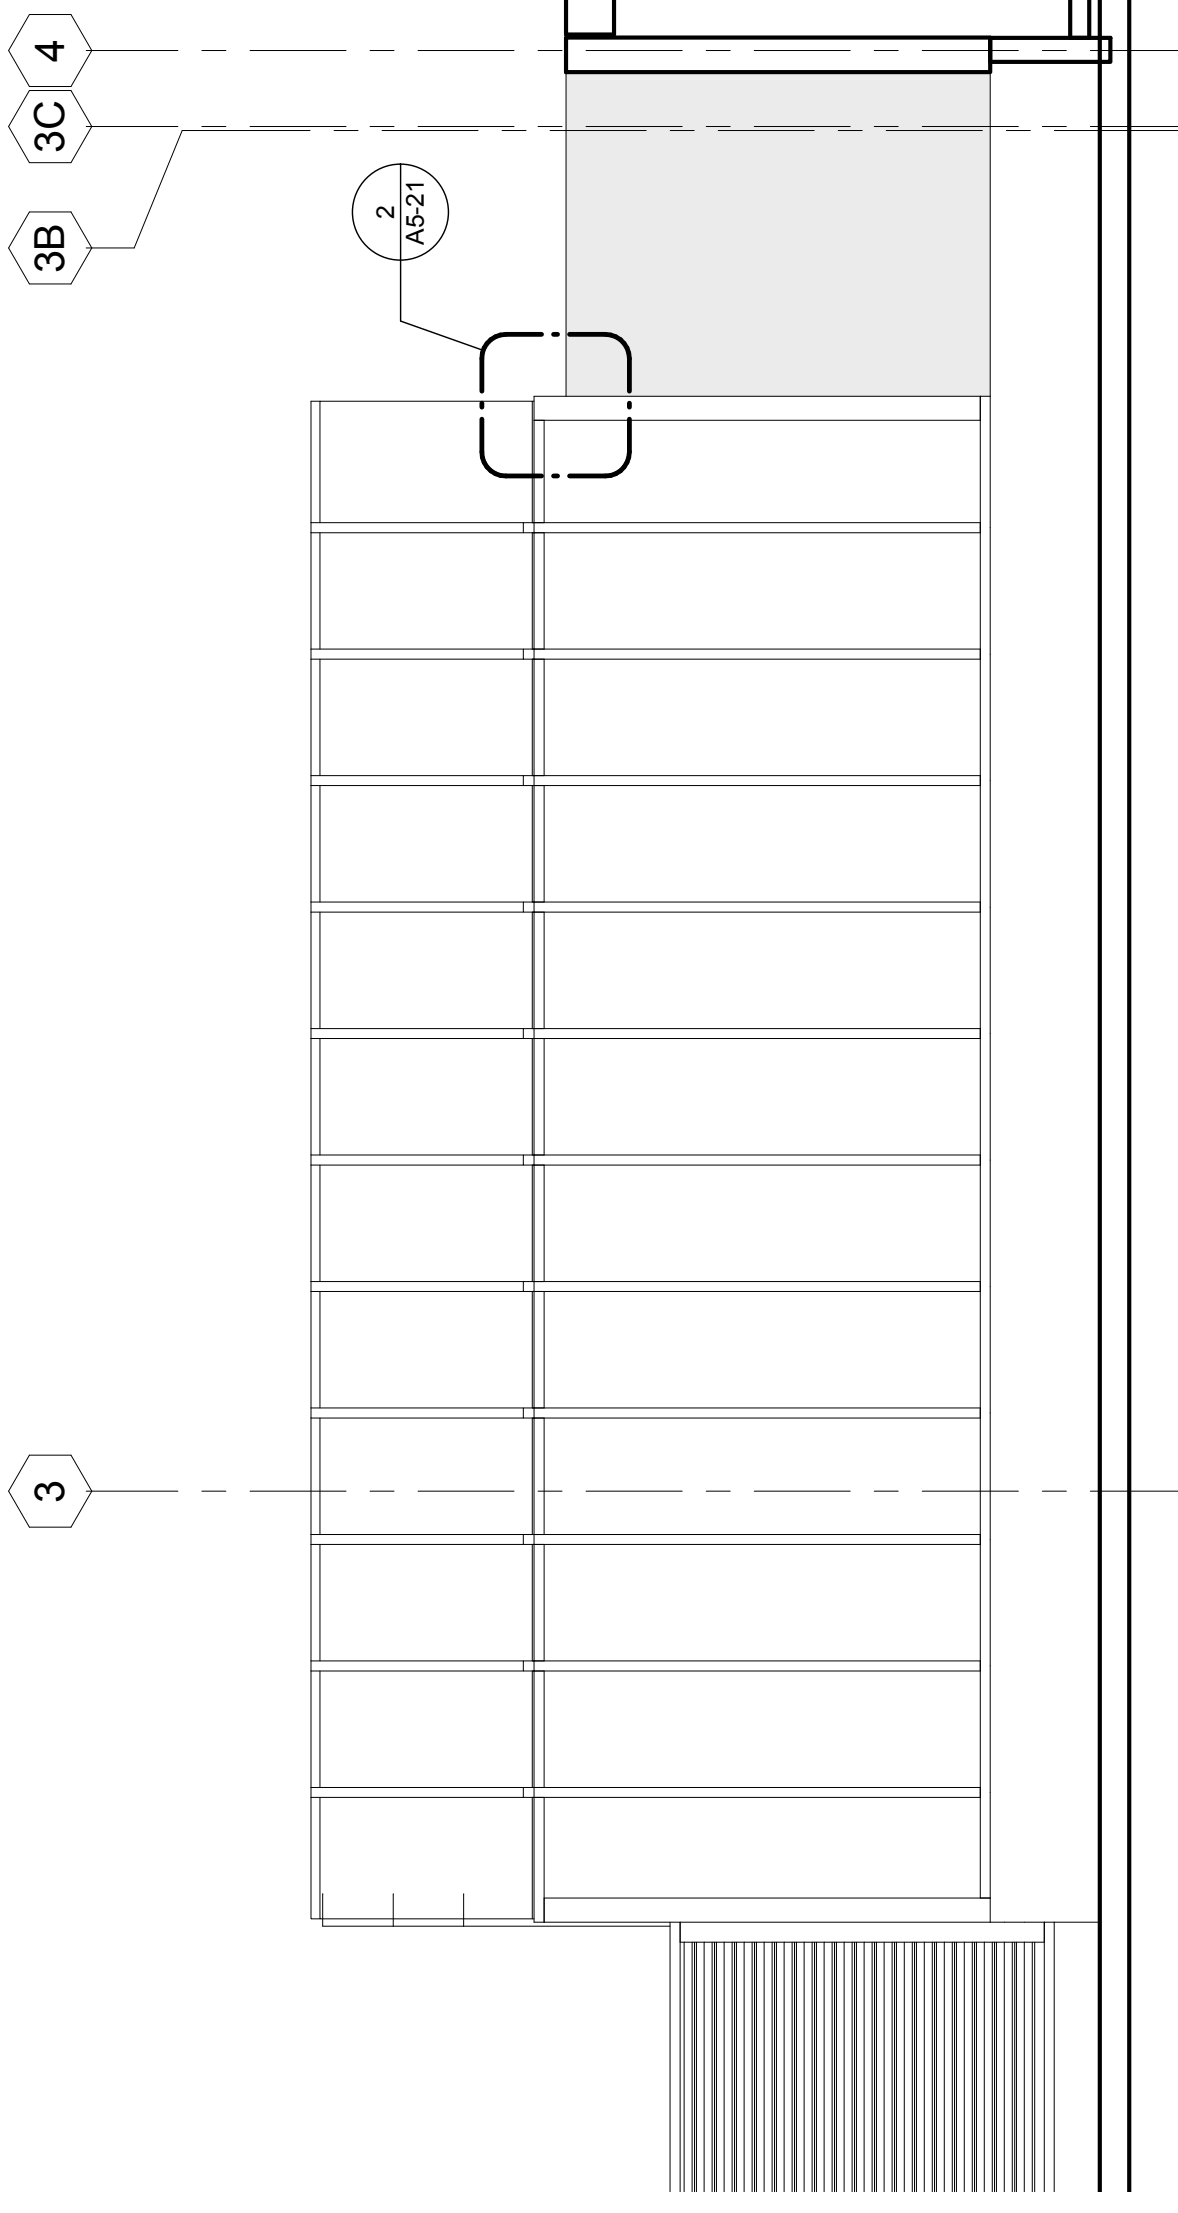


4 GREENHOUSE SOUTH ELEVATION
A5-21 1/4" = 1'-0"

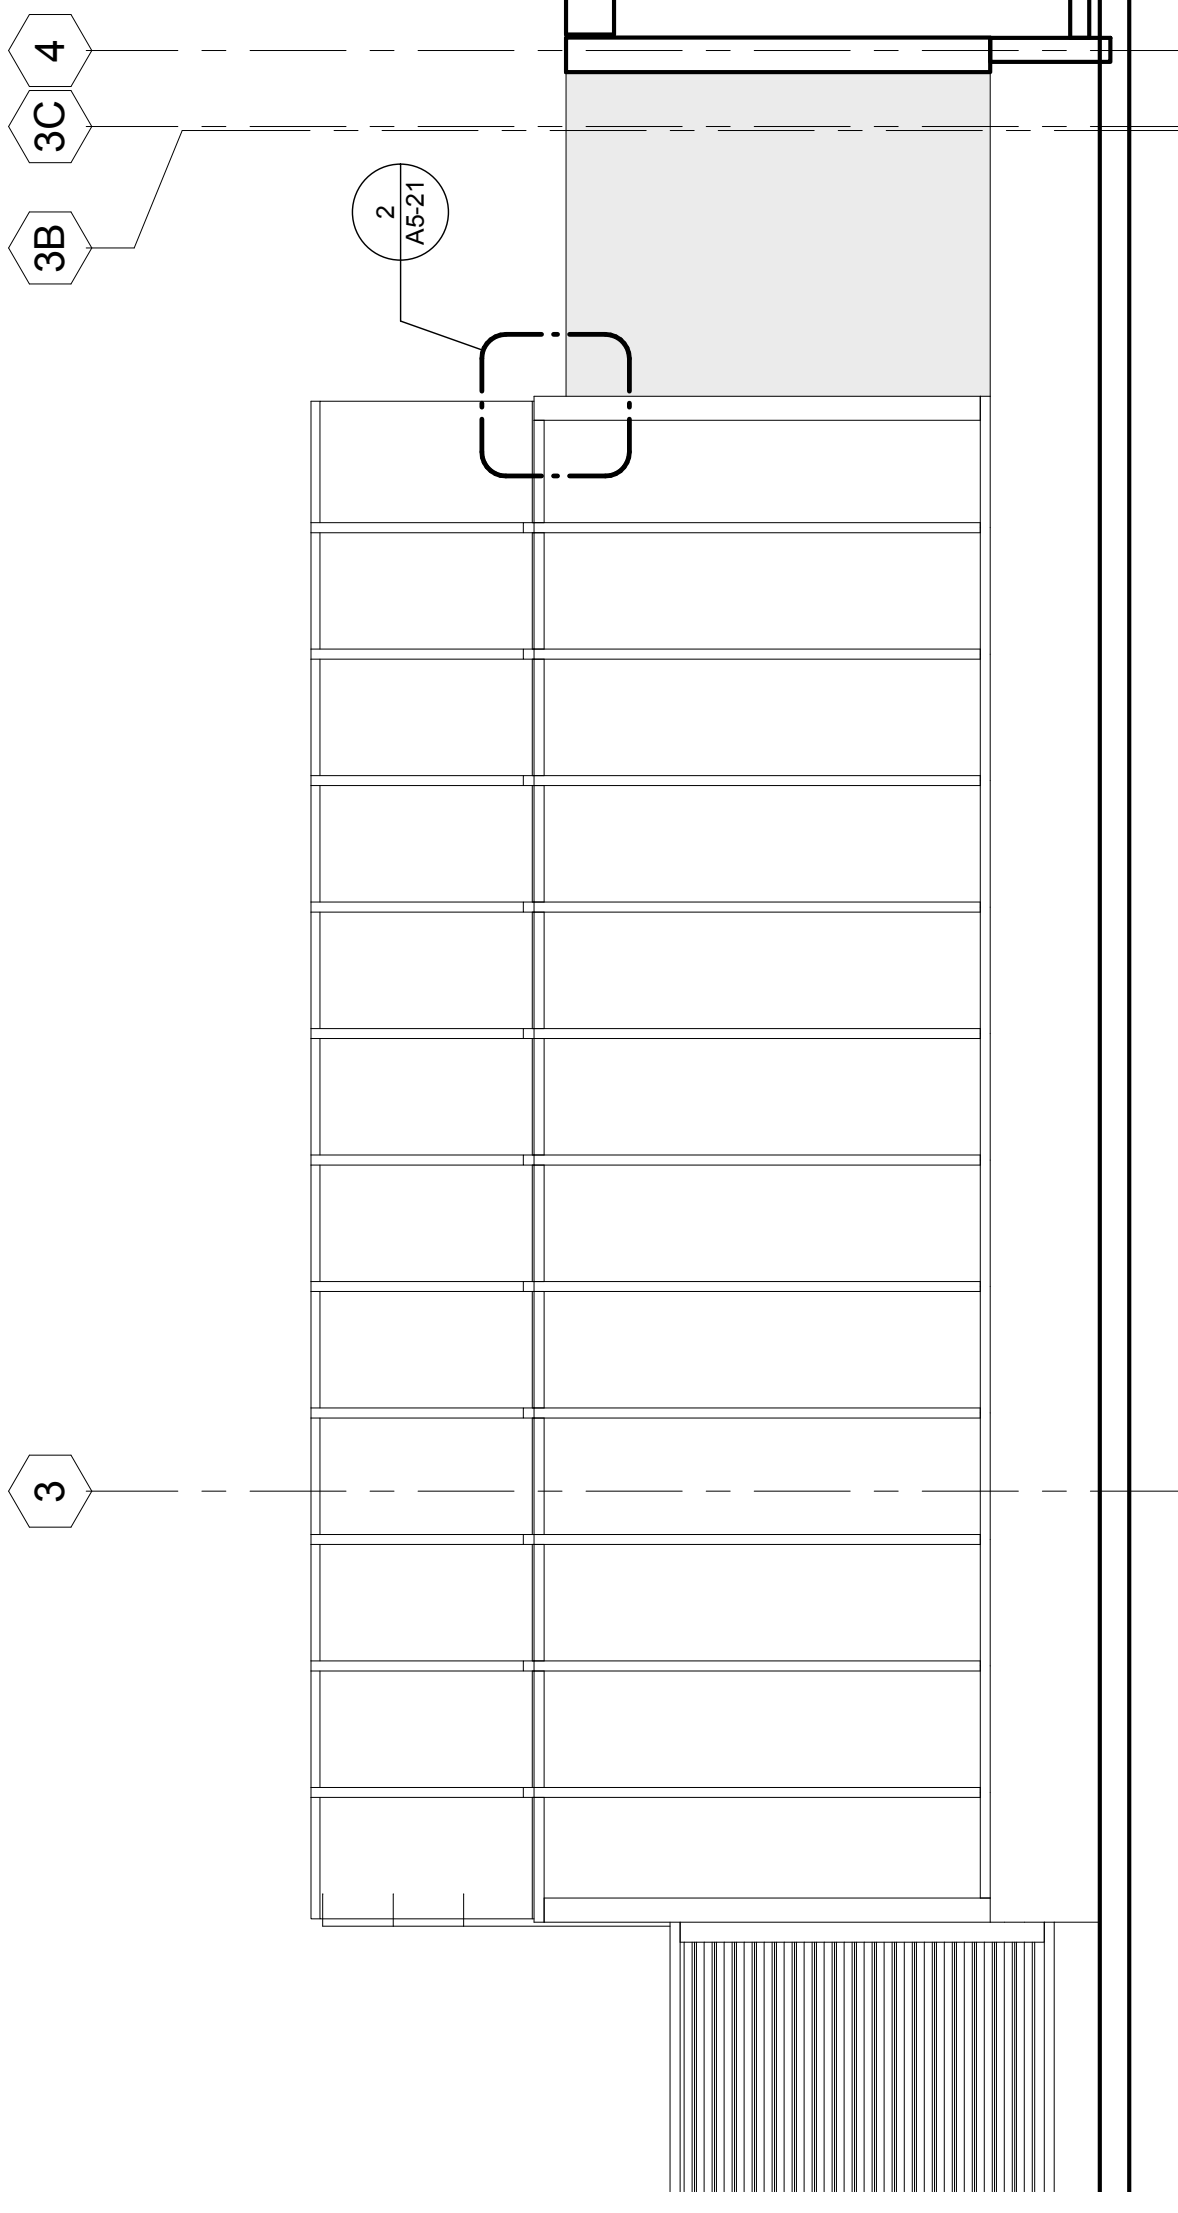


6 PLAN - SOUTH WALL
A5-21 1/4" = 1'-0"

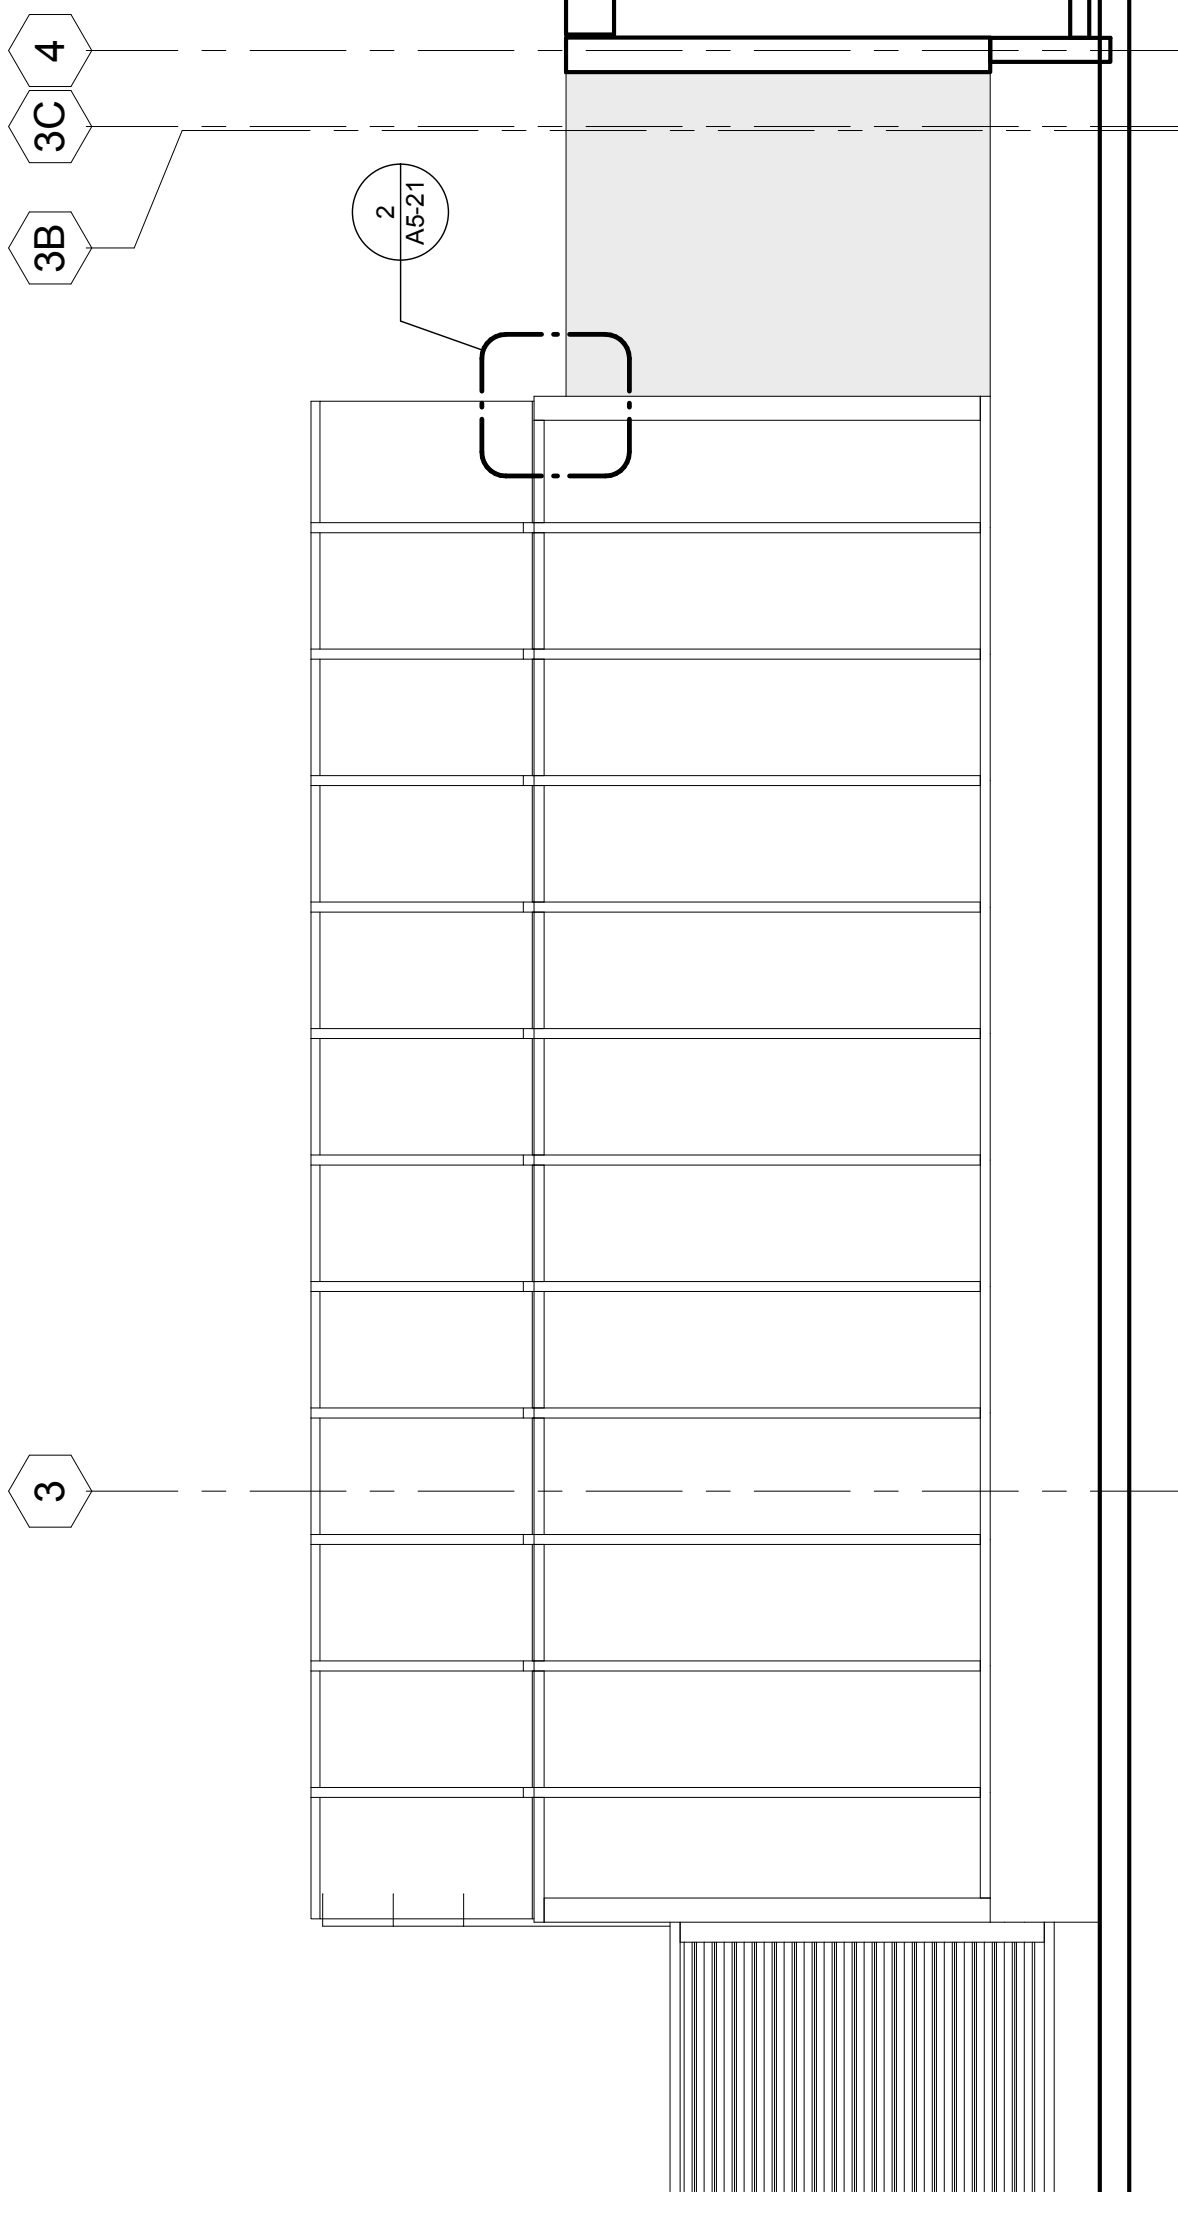

10 GREENHOUSE NORTH ELEVATION
A5-21 1/4" = 1'-0"

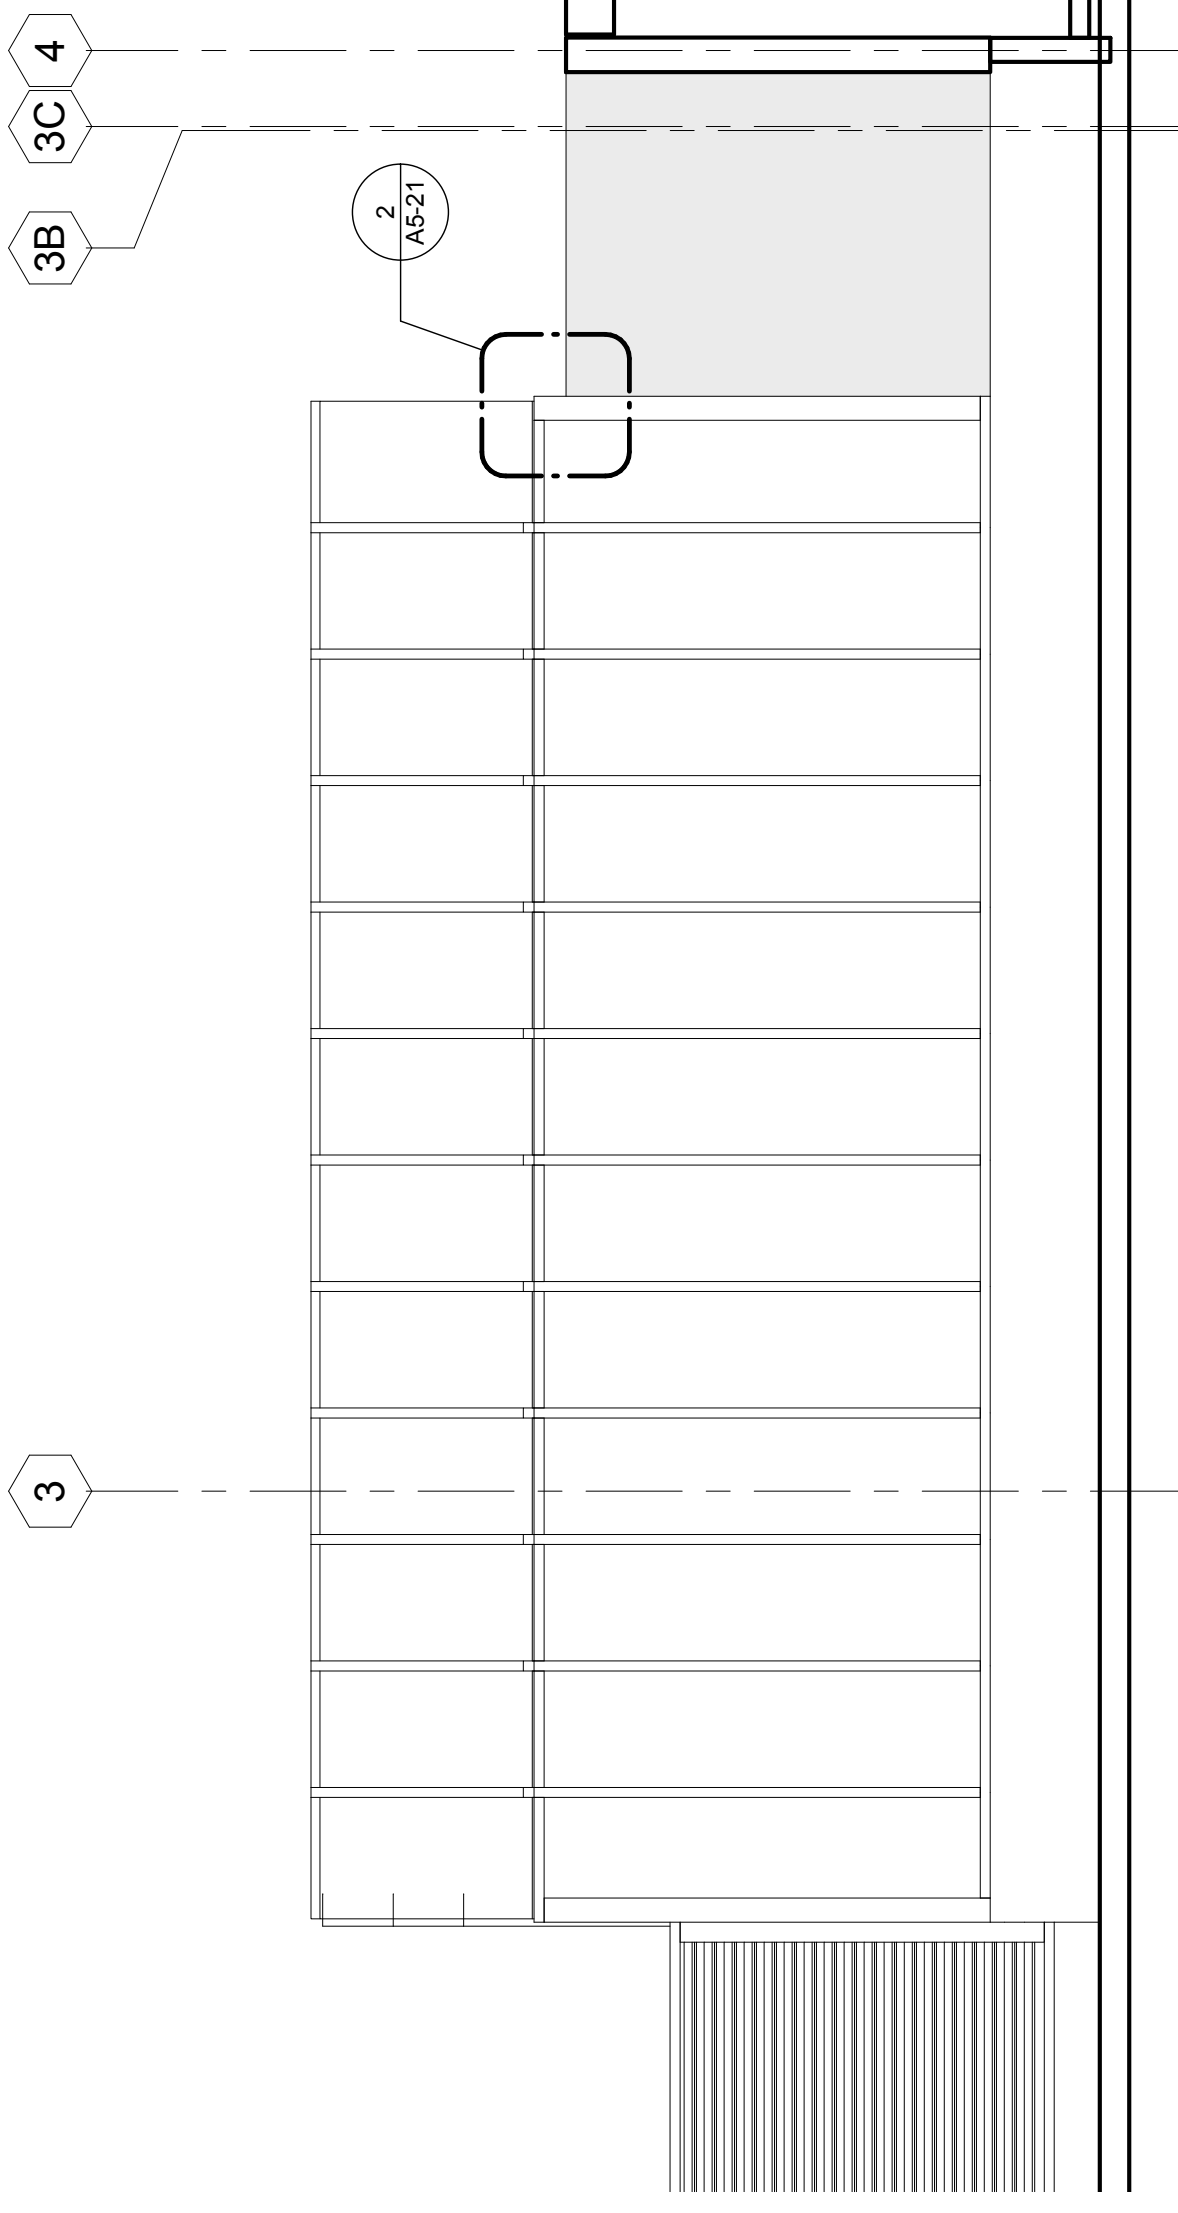

11 PLAN - WEST WALL
A5-21 1/4" = 1'-0"

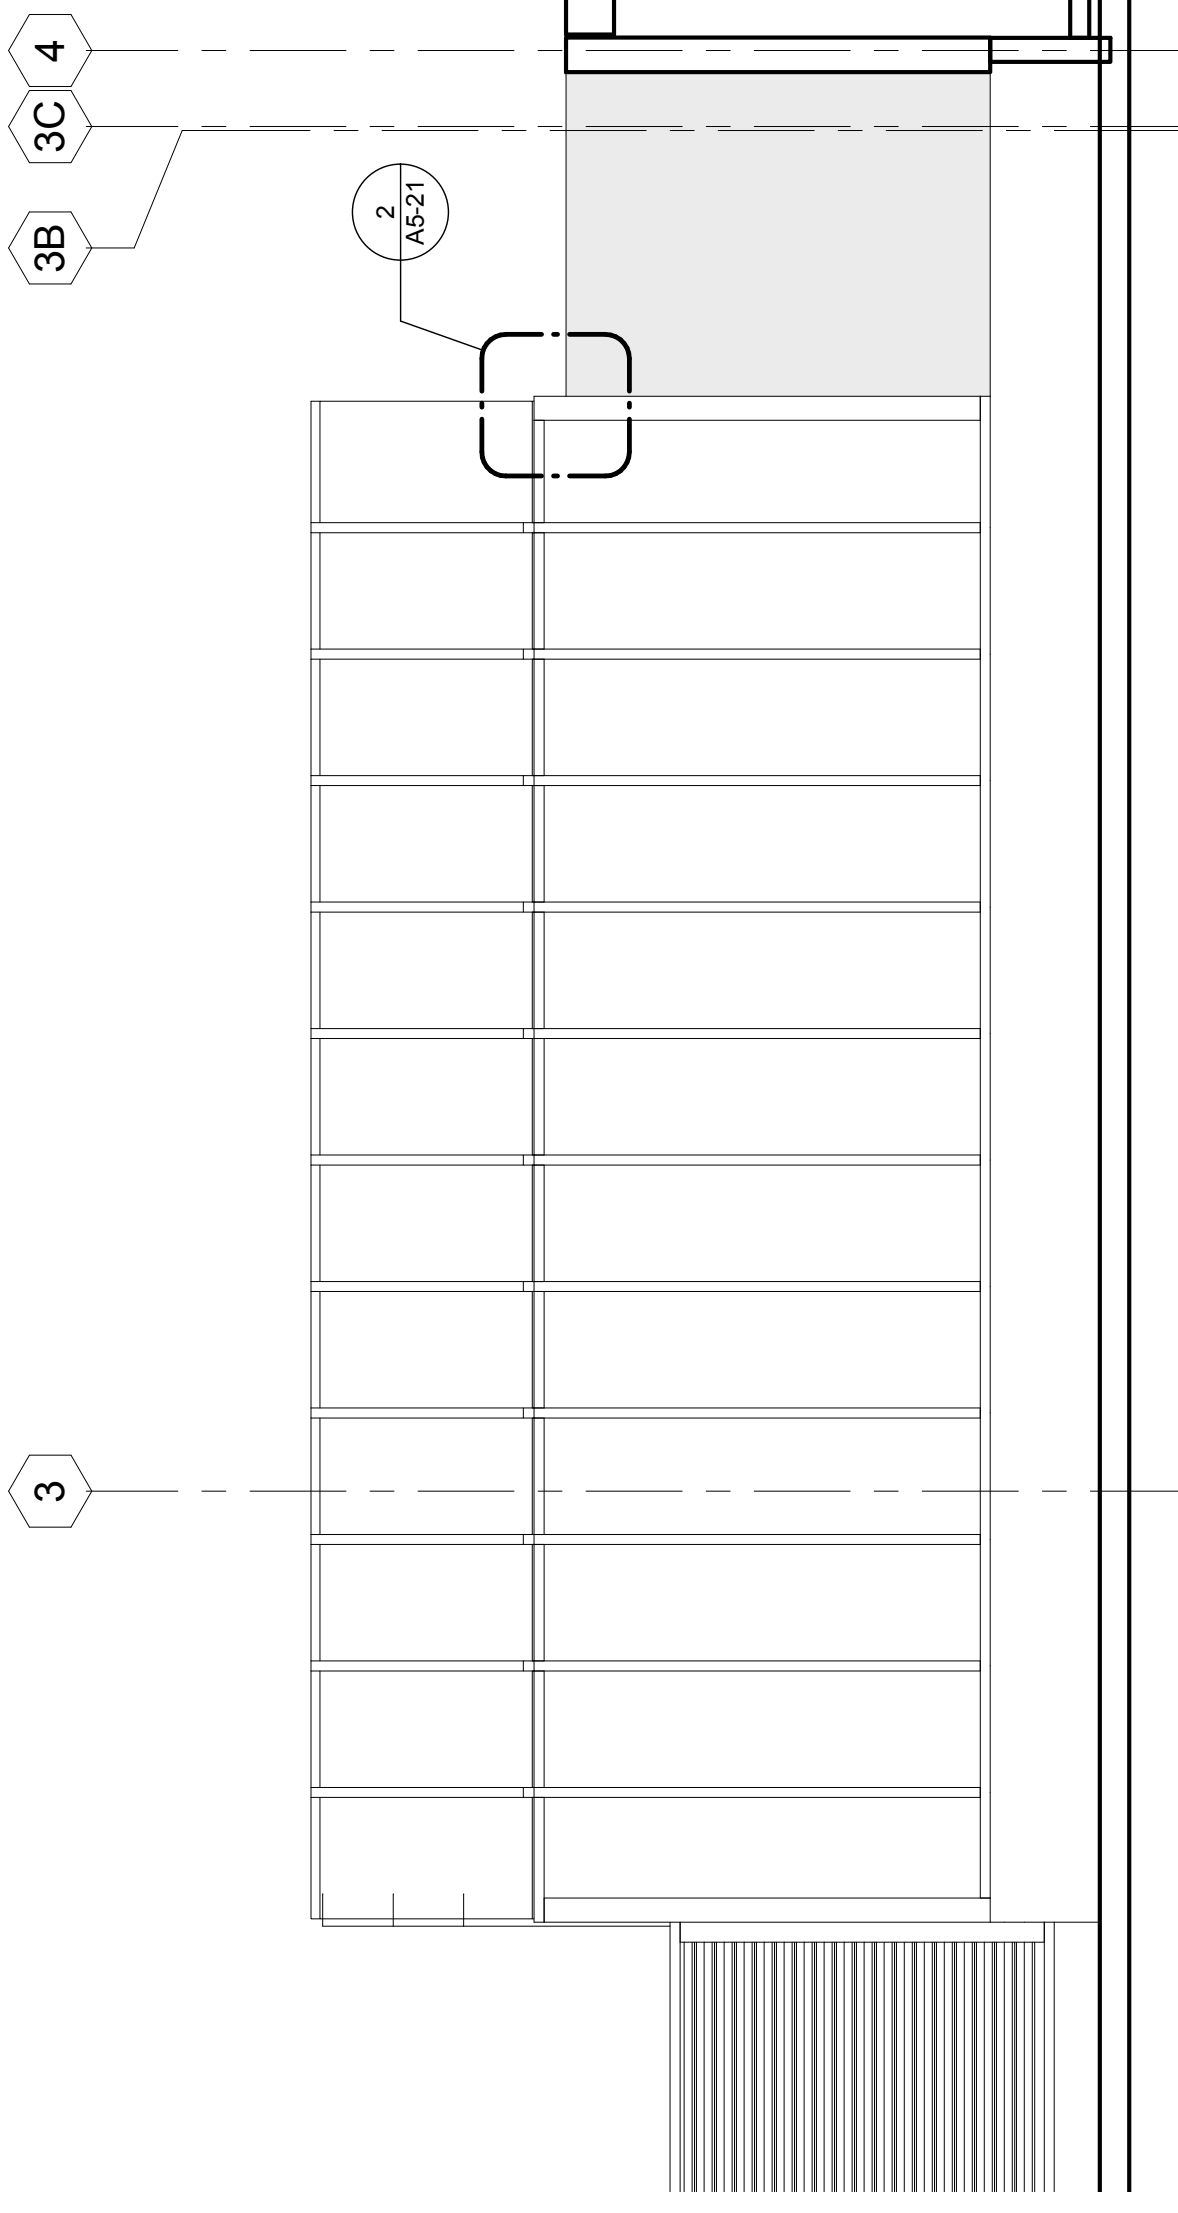

12 PLAN - NORTH WALL
A5-21 1/4" = 1'-0"

