




1 A5-31/1 PLAN DETAIL - 100 LEVEL
A5-31 1 1/2" = 1'-0"

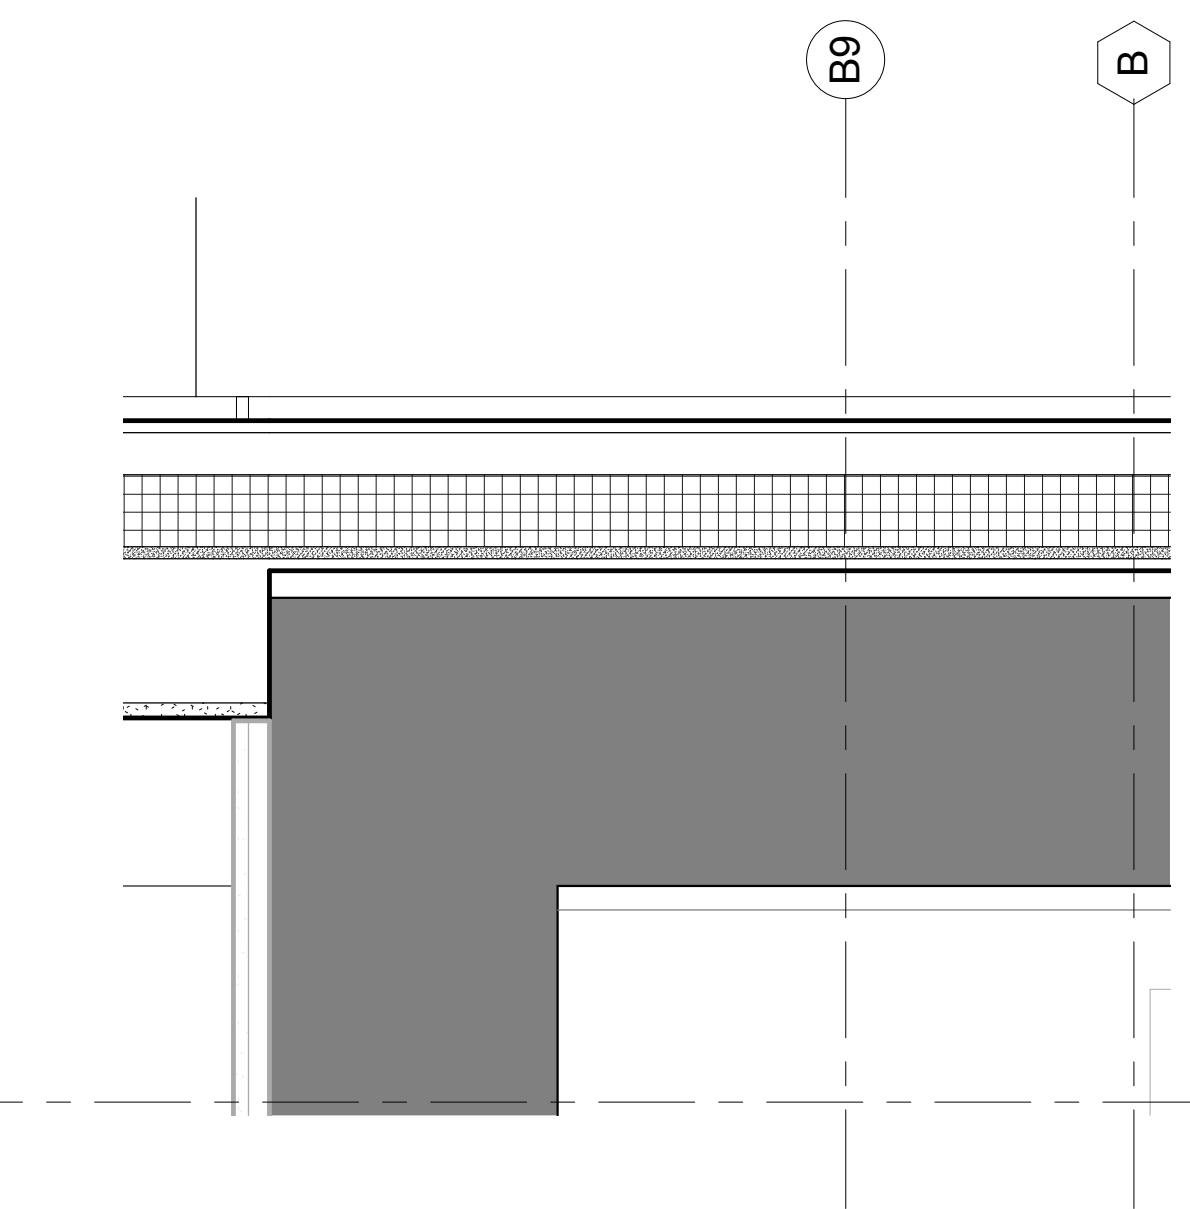


2 A5-31/2 PLAN DETAIL - 100 LEVEL
A5-31 1 1/2" = 1'-0"

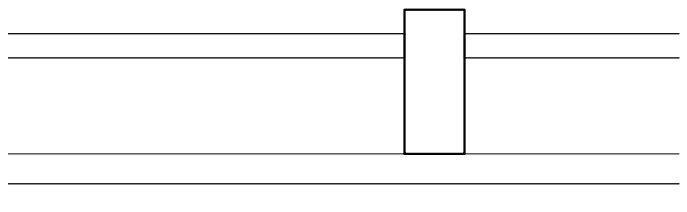


3 PLAN DETAIL
A5-31 1 1/2" = 1'-0"

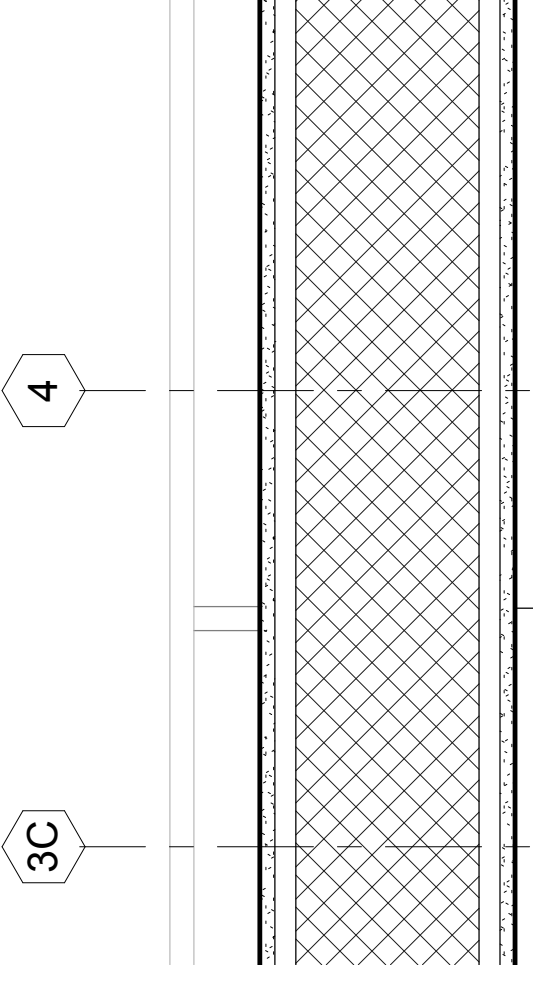


4 A5-31/4 PLAN DETAIL - 100 LEVEL
A5-31 1 1/2" = 1'-0"

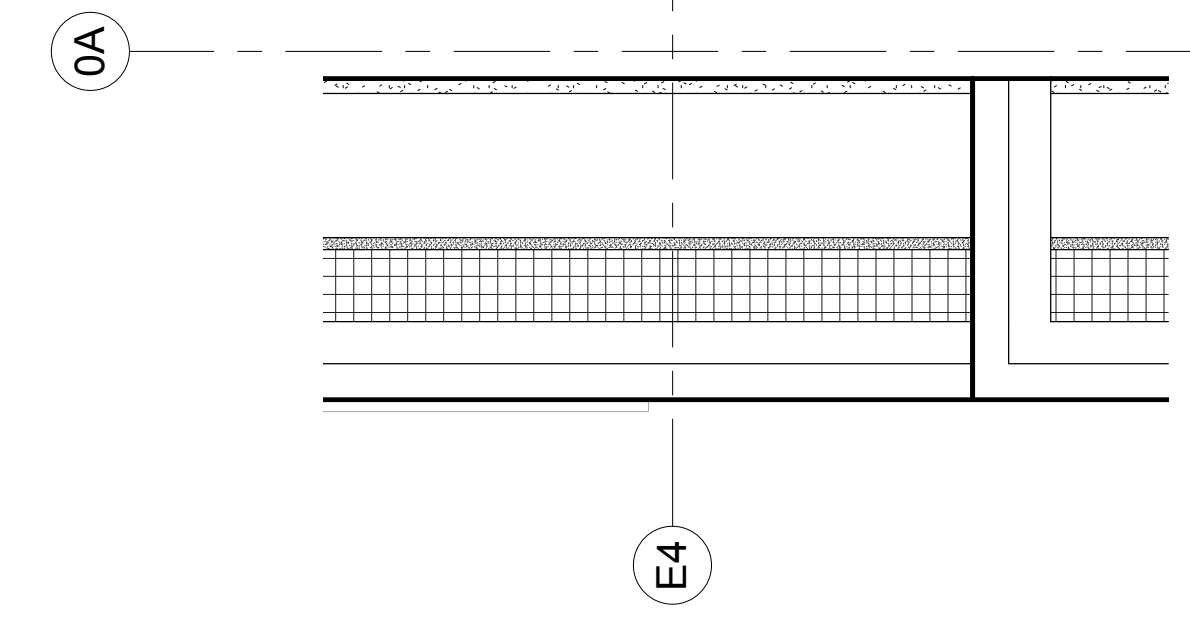


6 A5-31/6 PLAN DETAIL - 200 LEVEL
A5-31 1 1/2" = 1'-0"

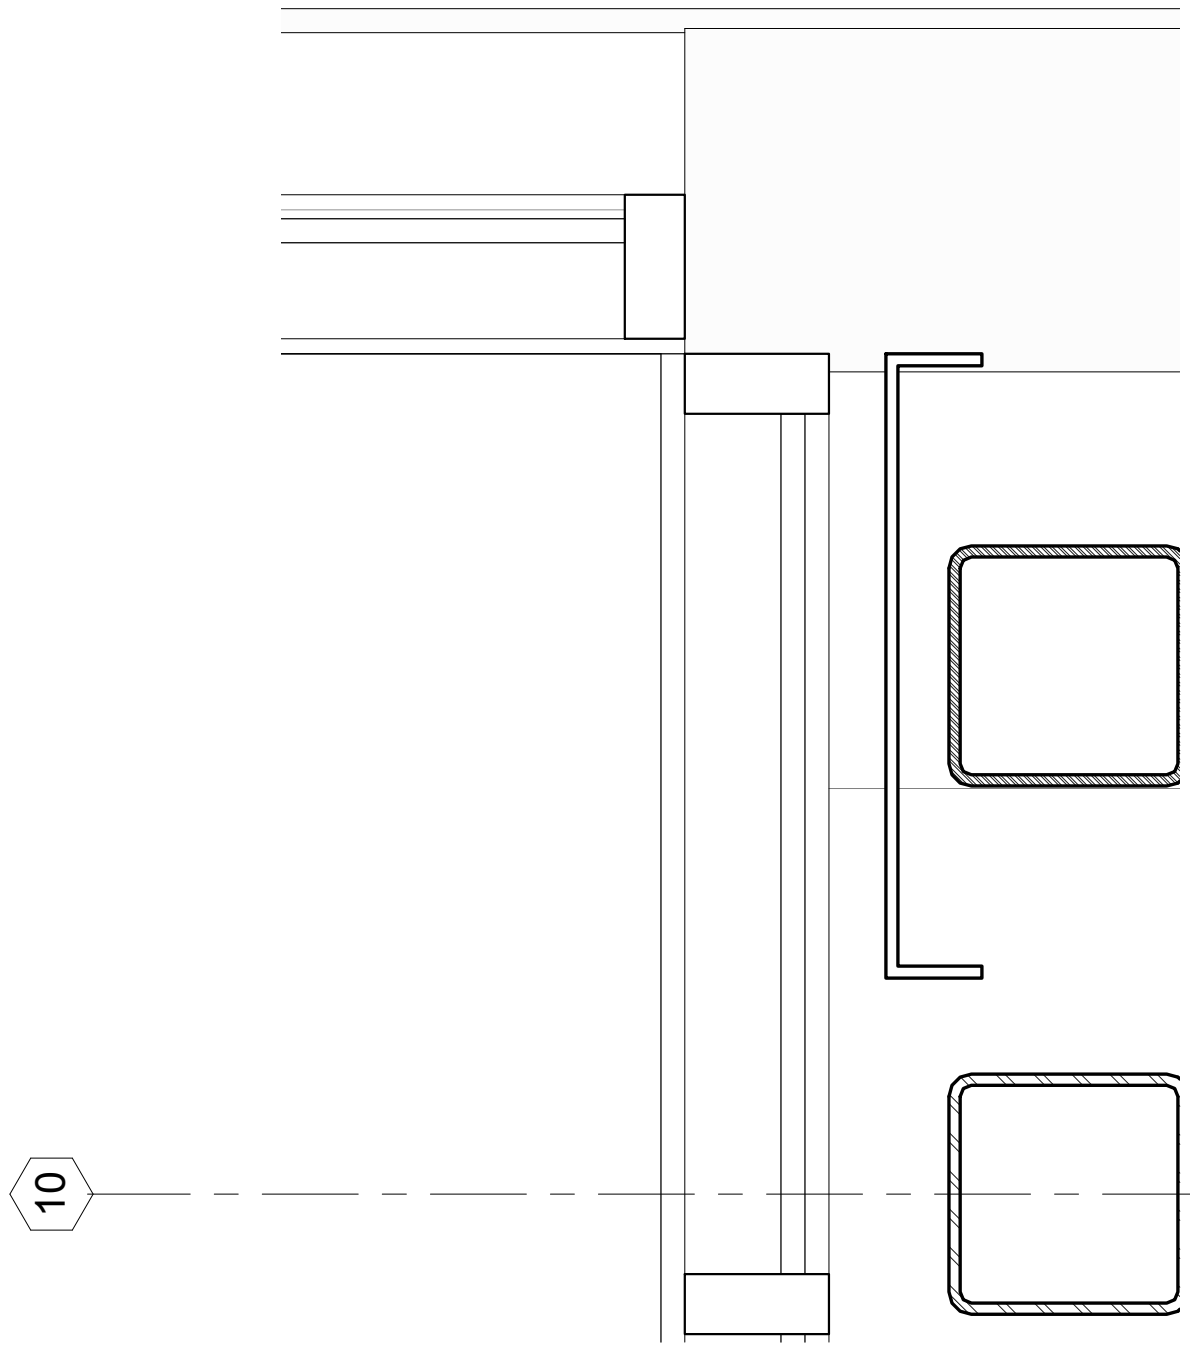


5 A5-21/5 Plan Detail
A5-31 1 1/2" = 1'-0"

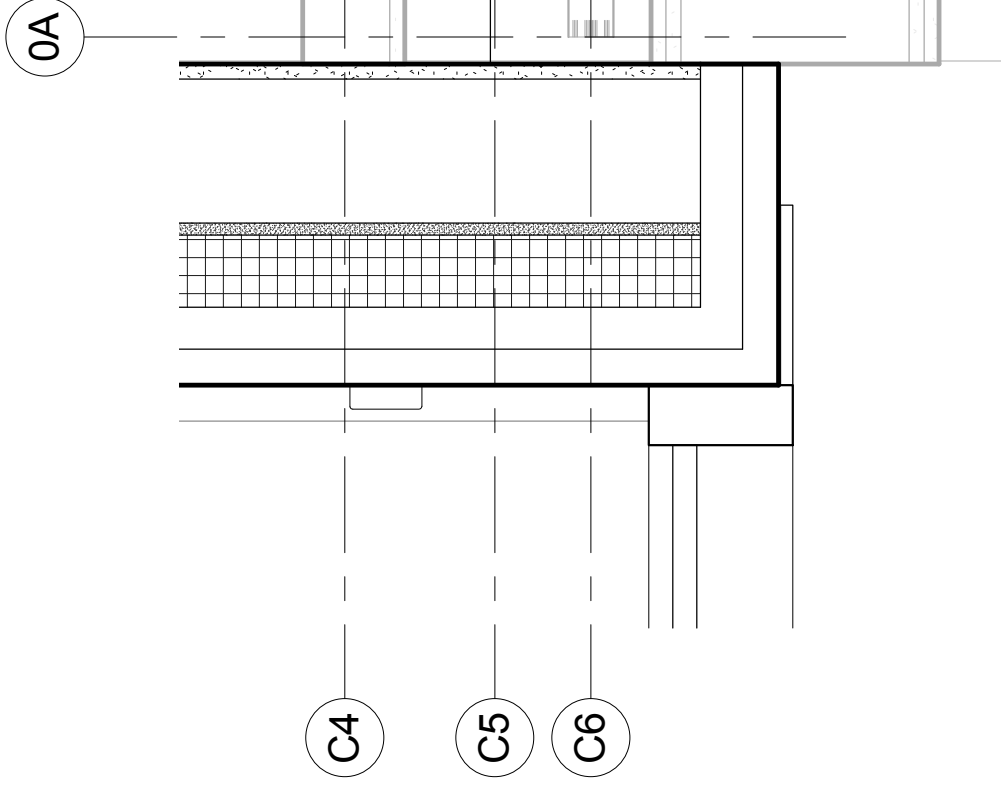


7 A5-31/7 PLAN DETAIL - 700 LEVEL
A5-31 1 1/2" = 1'-0"

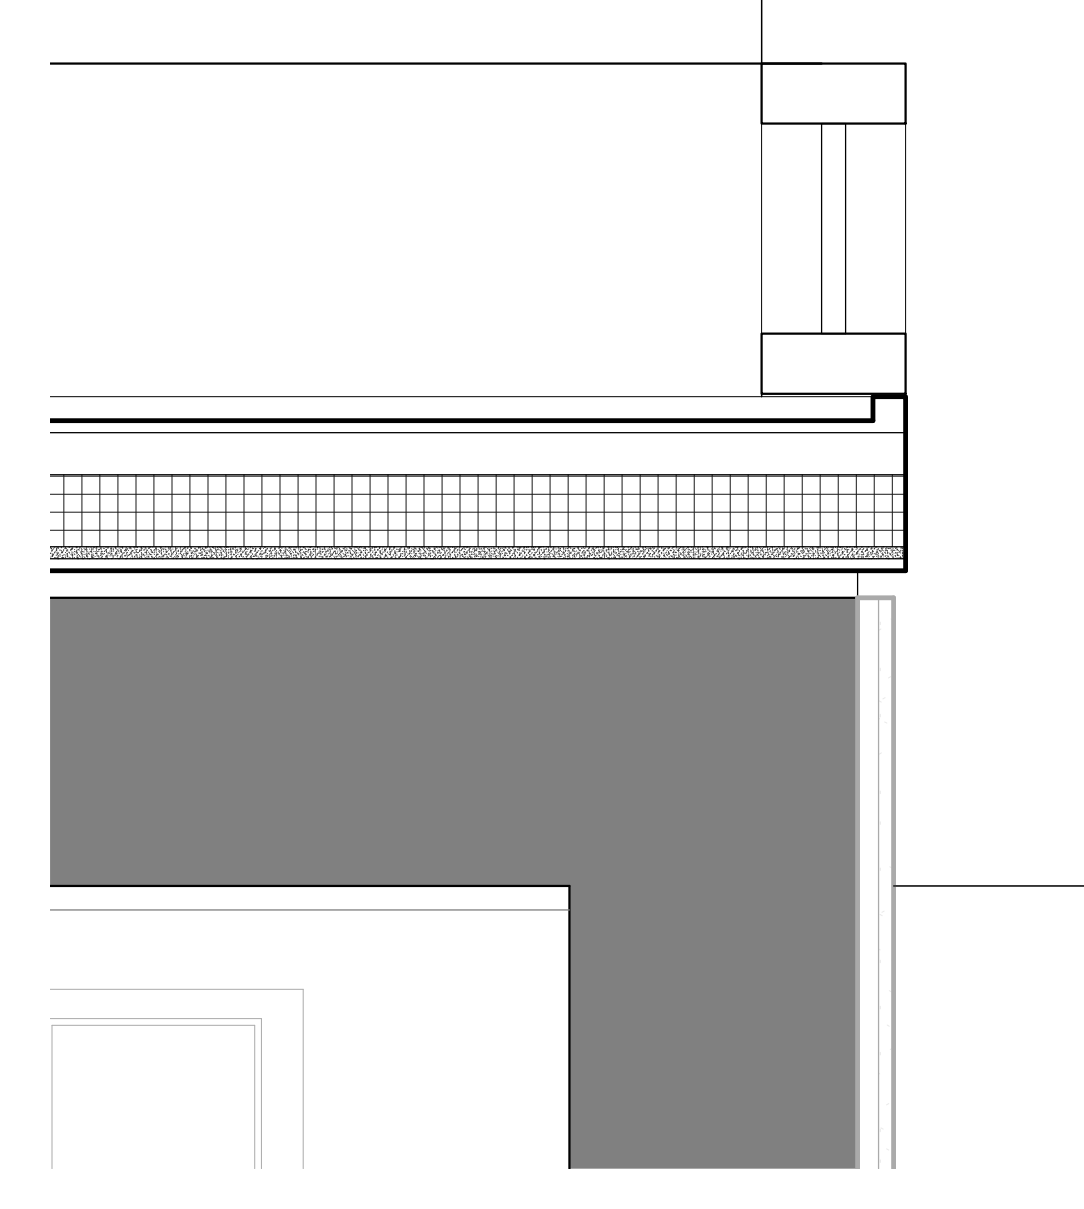


8 A5-31/8 PLAN DETAIL - 100 LEVEL
A5-31 1 1/2" = 1'-0"

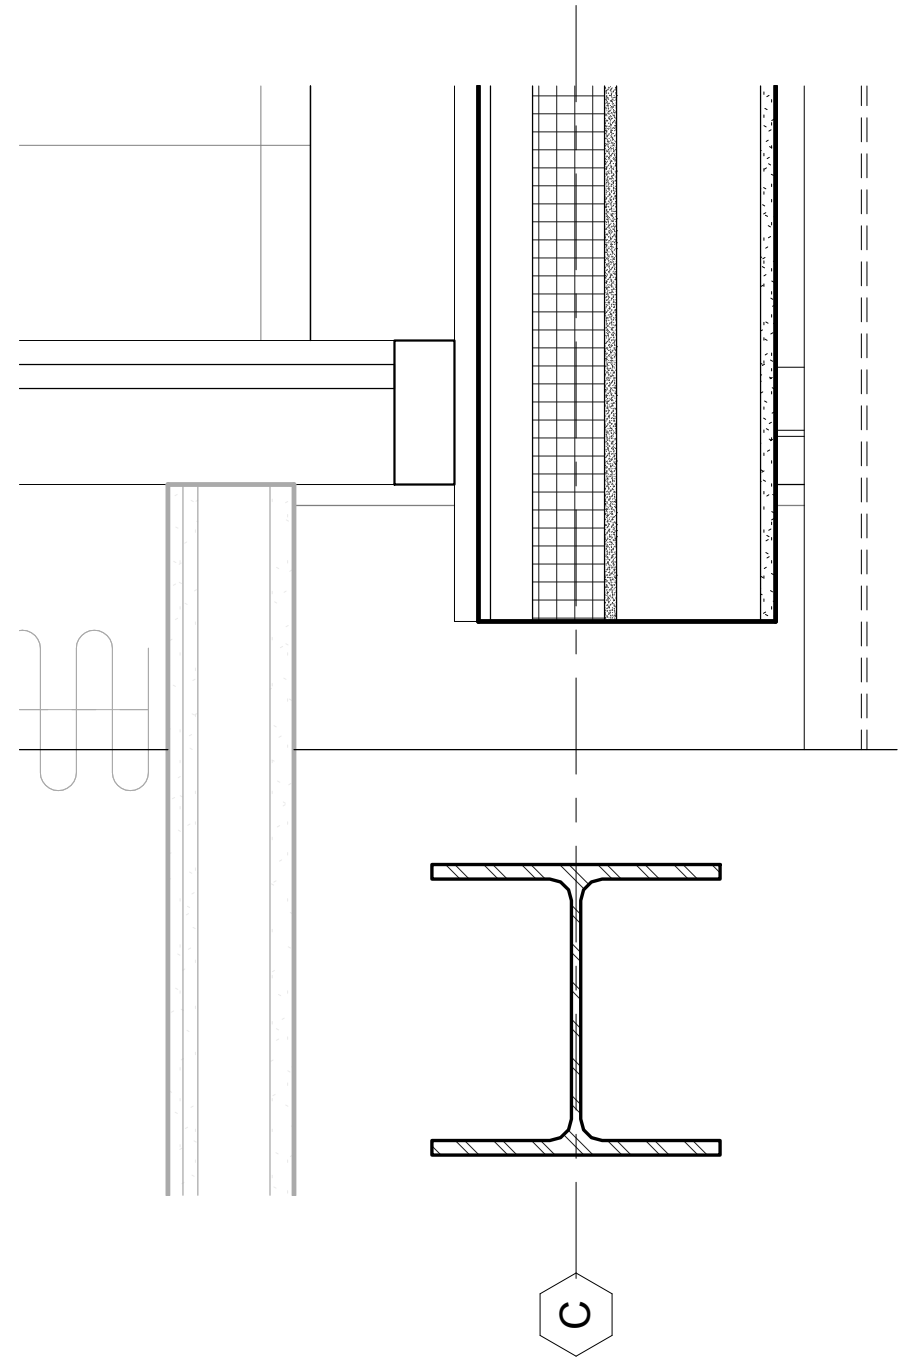


11 A5-31/11 PLAN DETAIL - 100 LEVEL
A5-31 1 1/2" = 1'-0"

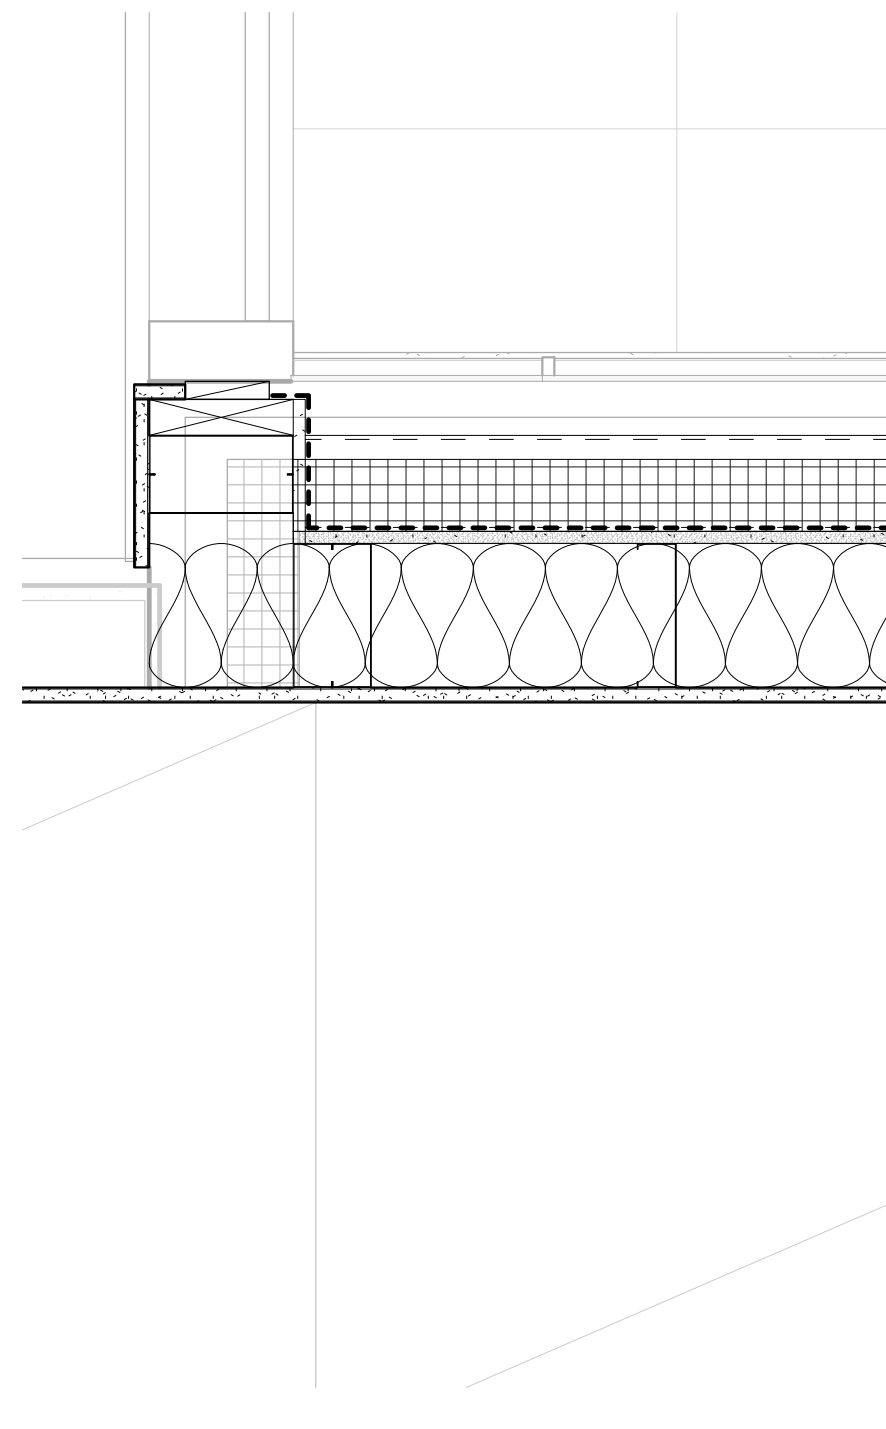


18 PLAN DETAIL
A5-31 1 1/2" = 1'-0"

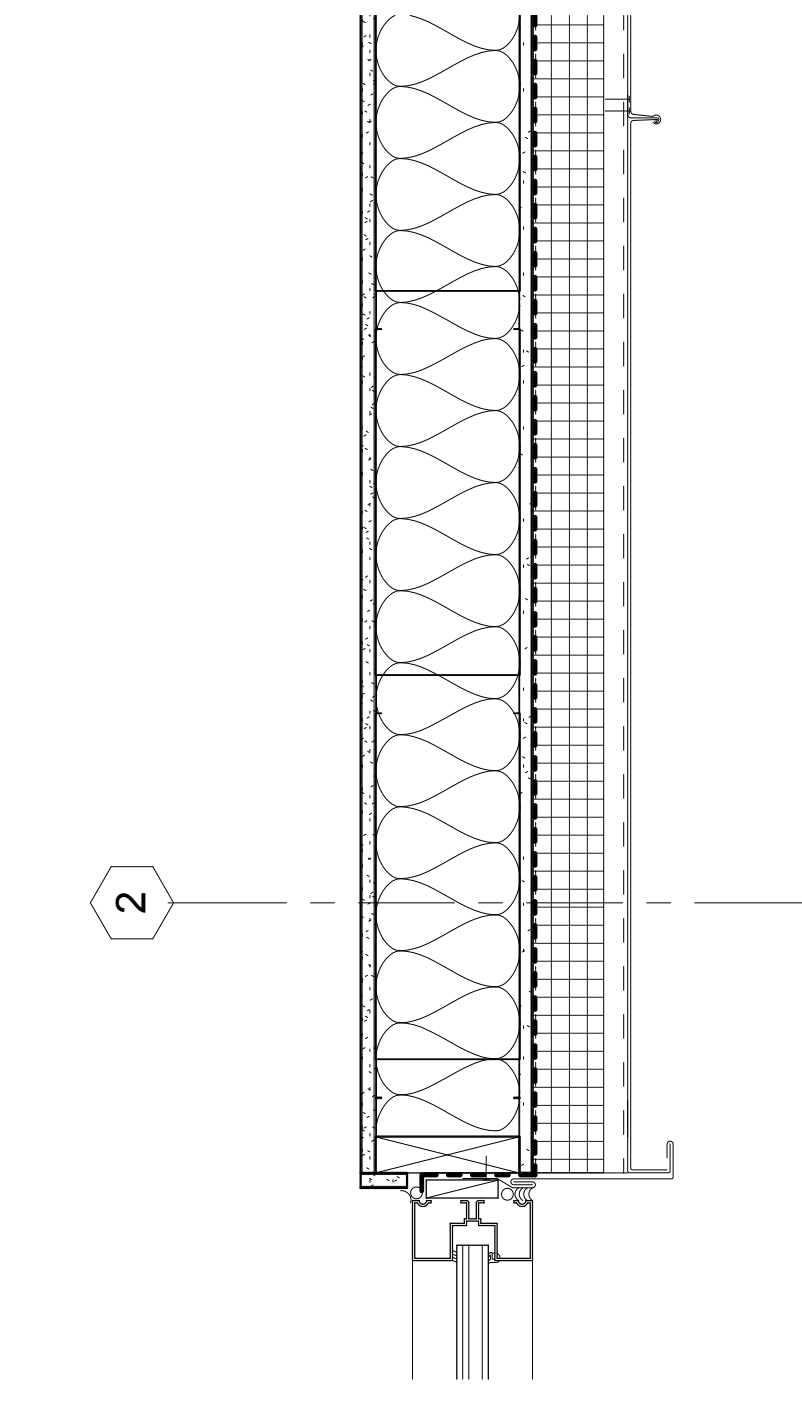


21 PLAN DETAIL
A5-31 1 1/2" = 1'-0"

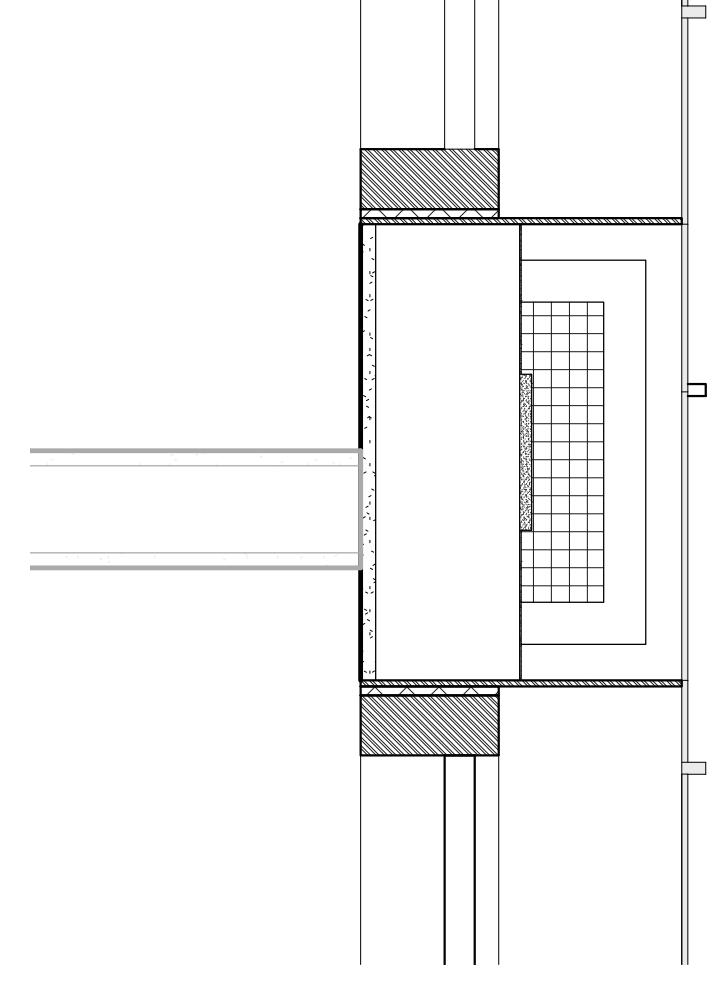

22 PLAN DETAIL
A5-31 1 1/2" = 1'-0"

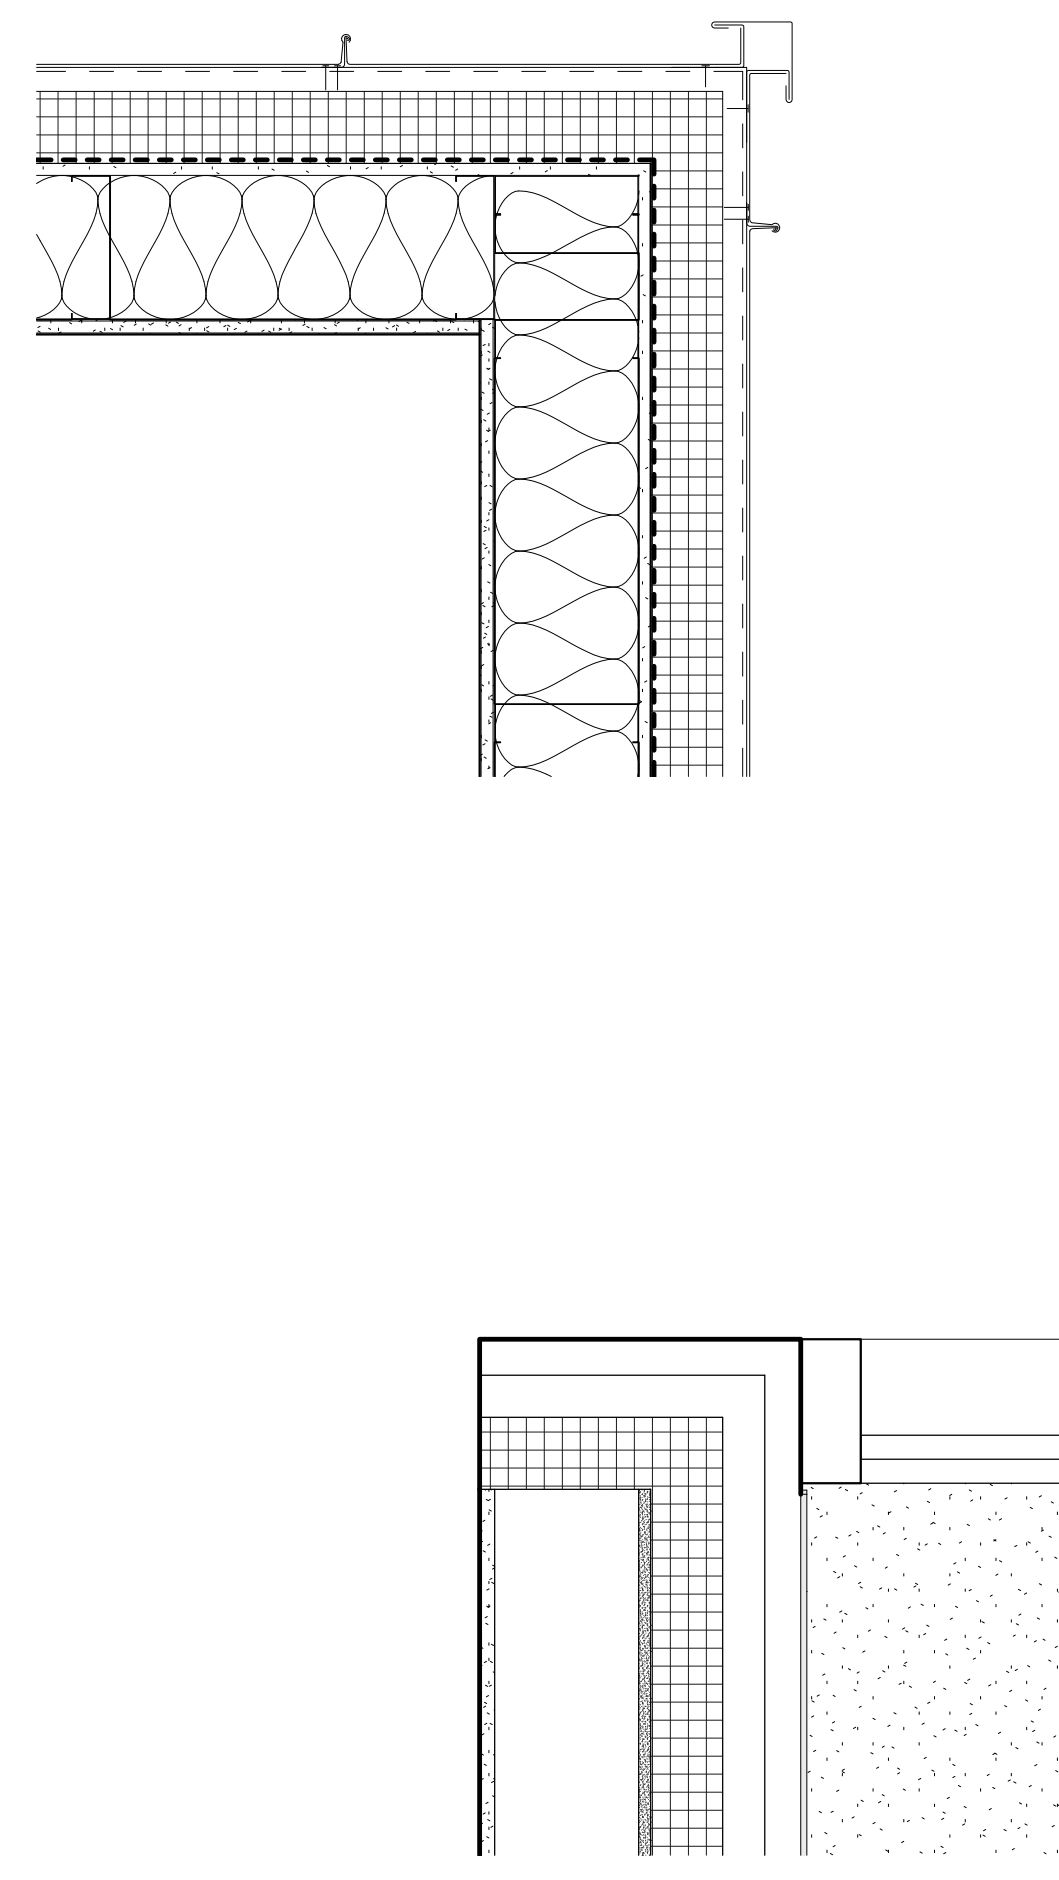

23 PLAN DETAIL
A5-31 1 1/2" = 1'-0"

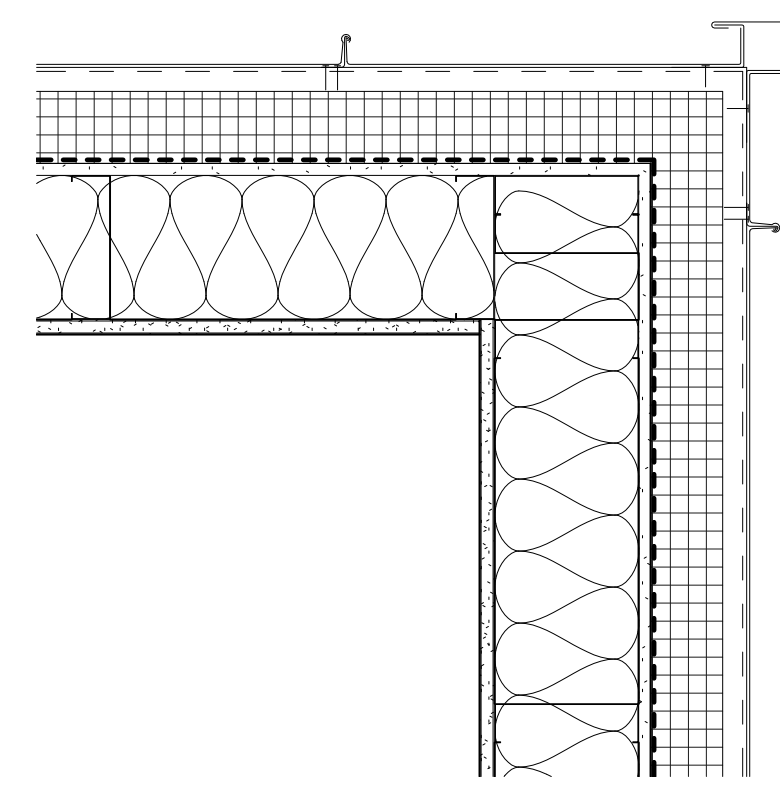

24 PLAN DETAIL
A5-31 1 1/2" = 1'-0"

No.	Date	Issue
1	12.23.10	SD PRICING SET
2	01.18.11	100% SD SET
3	05.18.2011	100% DD / PRICING
4	09.15.2011	100% DD / PRICING

No.	Date	Issue

Hobasid & Root/Holly & Smith, LLC expressly disclaims any liability for errors or omissions in these drawings. Any reproduction or use of these drawings without the written consent of the publisher is prohibited. The publisher shall not be held responsible for any errors or omissions in these drawings. All rights reserved.

HOLLABIRD & ROOT
248 South Dearborn Avenue
Chicago, IL 60660
312.337.1771 (cell)
312.337.1499 (fax)
www.hollabird.com

HOLLY & SMITH, LLC
1002 August Street
New Orleans, LA 70119
985.341.5210 (cell)
985.341.5210 (fax)
www.hollysmith.com

Project Number: 15248.00
Author: NDF
Checked: NDF
Proj. Arch./Eng. Approver: NDF

LOYOLA UNIVERSITY NEW ORLEANS
MONROE HALL RENOVATION

EXTERIOR PLAN DETAILS
Sheet Name: A5-31
Drawing No. A5-31