



GENERAL NOTES:

1. ZEE SHAPE STEEL SHALL CONFORM ASTM A653, GRADE 33
2. PURLIN LAP TO BE 2'-0" MINIMUM
3. PURLIN SPACINGS TO BE 50" O.C. MAX.
4. FASTENERS SPACINGS TO BE 24" O.C. MAX.

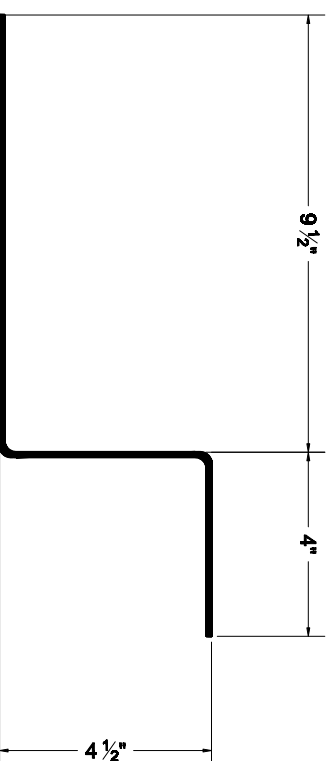

CUSTOM ZEE SHAPE PURLIN

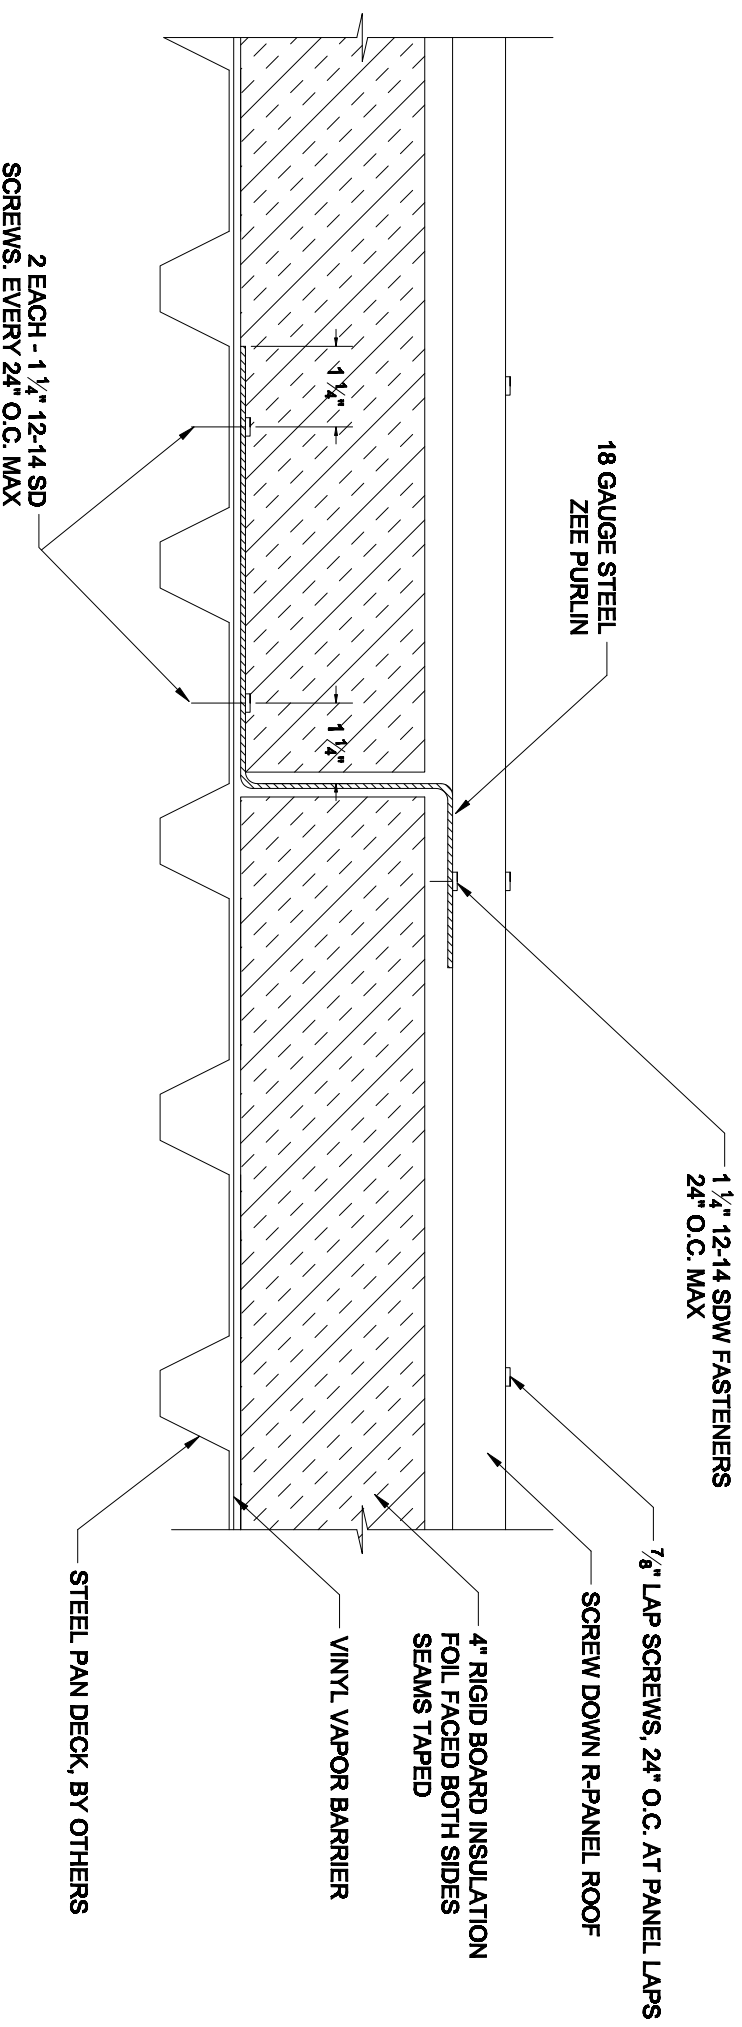

1080 Old Spanish Trail
Suite. 8 Sildell, La 70458

PNK PINNACLE CASINO
MANHATTAN CONSTRUCTION CO

BATON ROUGE

LOUISIANA

CENTRAL PLANT - PURLIN ATTACHEMENT

DESIGN: JFJ DRAWN: HNC CHECK: _____

DATE: 6-28-2011 SHT. NO. 001 SEQ. NO. 1 OF 1