


GENERAL NOTES:

1. FASTENERS SPACINGS TO BE AS PER MANUFACTURERS RECOMMENDATIONS

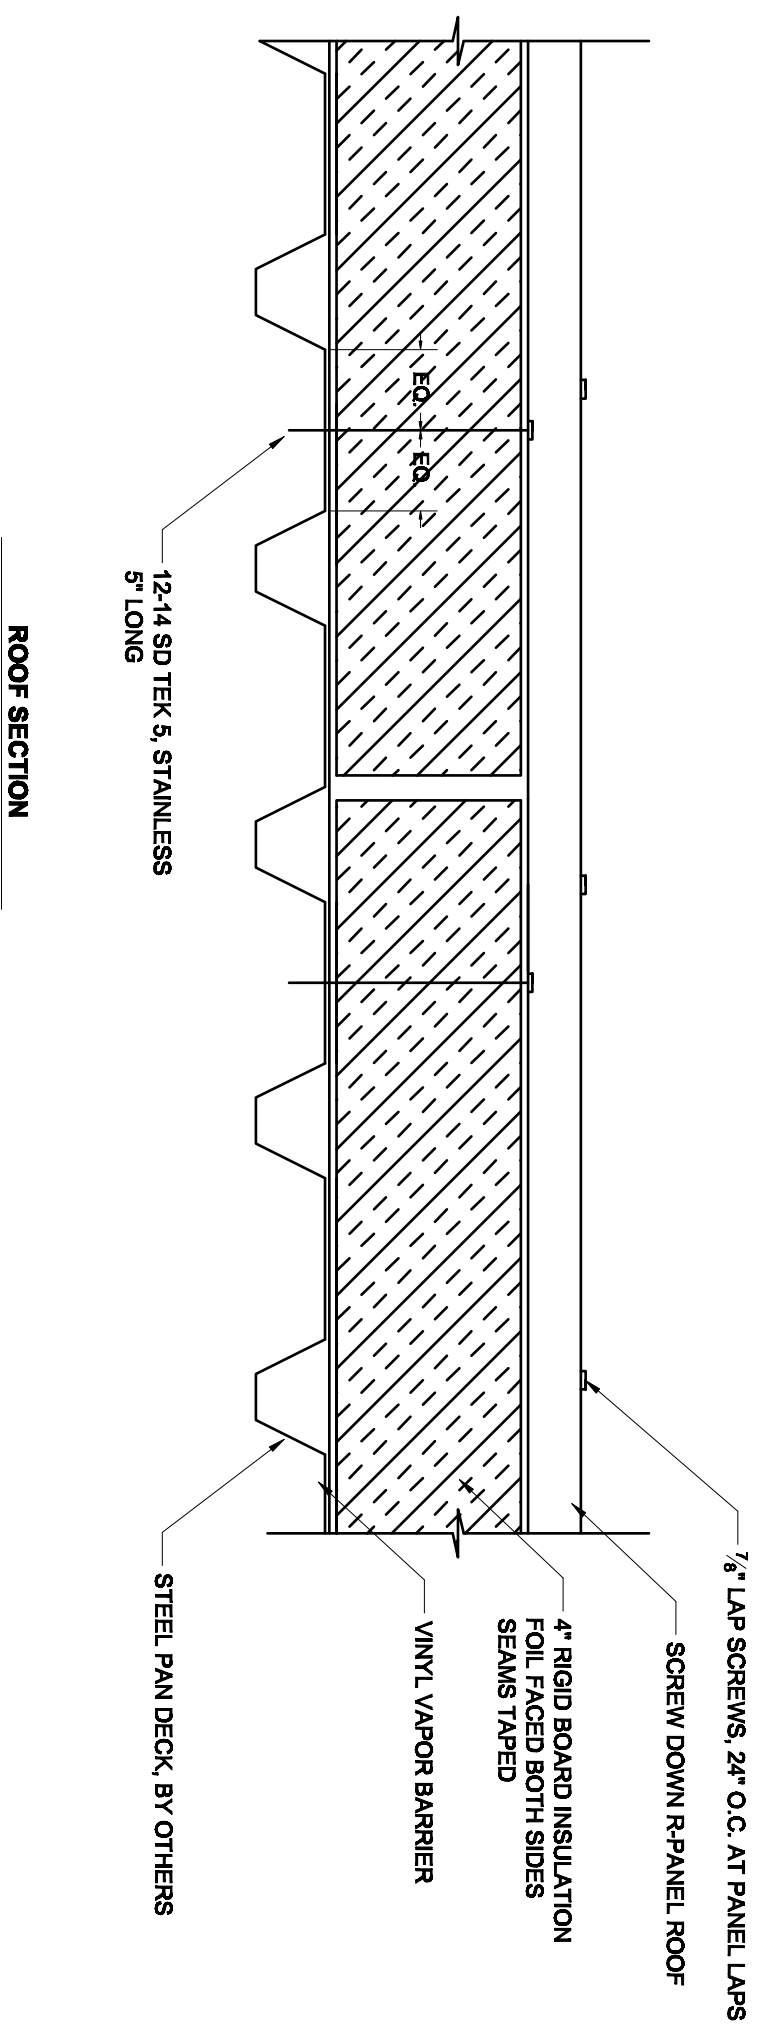

CASEY CIVIL
1000 Old Spanish Trail
Suite. 8 Steinfel, La 70458

PINK PINNACLE CASINO
MANHATTAN CONSTRUCTION CO

BATON ROUGE LOUISIANA

CENTRAL PLANT - ROOF ATTACHMENT

DESIGNER	CD	DRAWN	HND	CHECKED	DATE	9-11-2011
SHT. NO.	001	SHEET NO.	001	SHEET NO.	1 OF 1	