
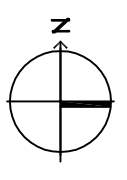


EXISTING SEWER LINES FROM PARK
EXISTING MANHOLE

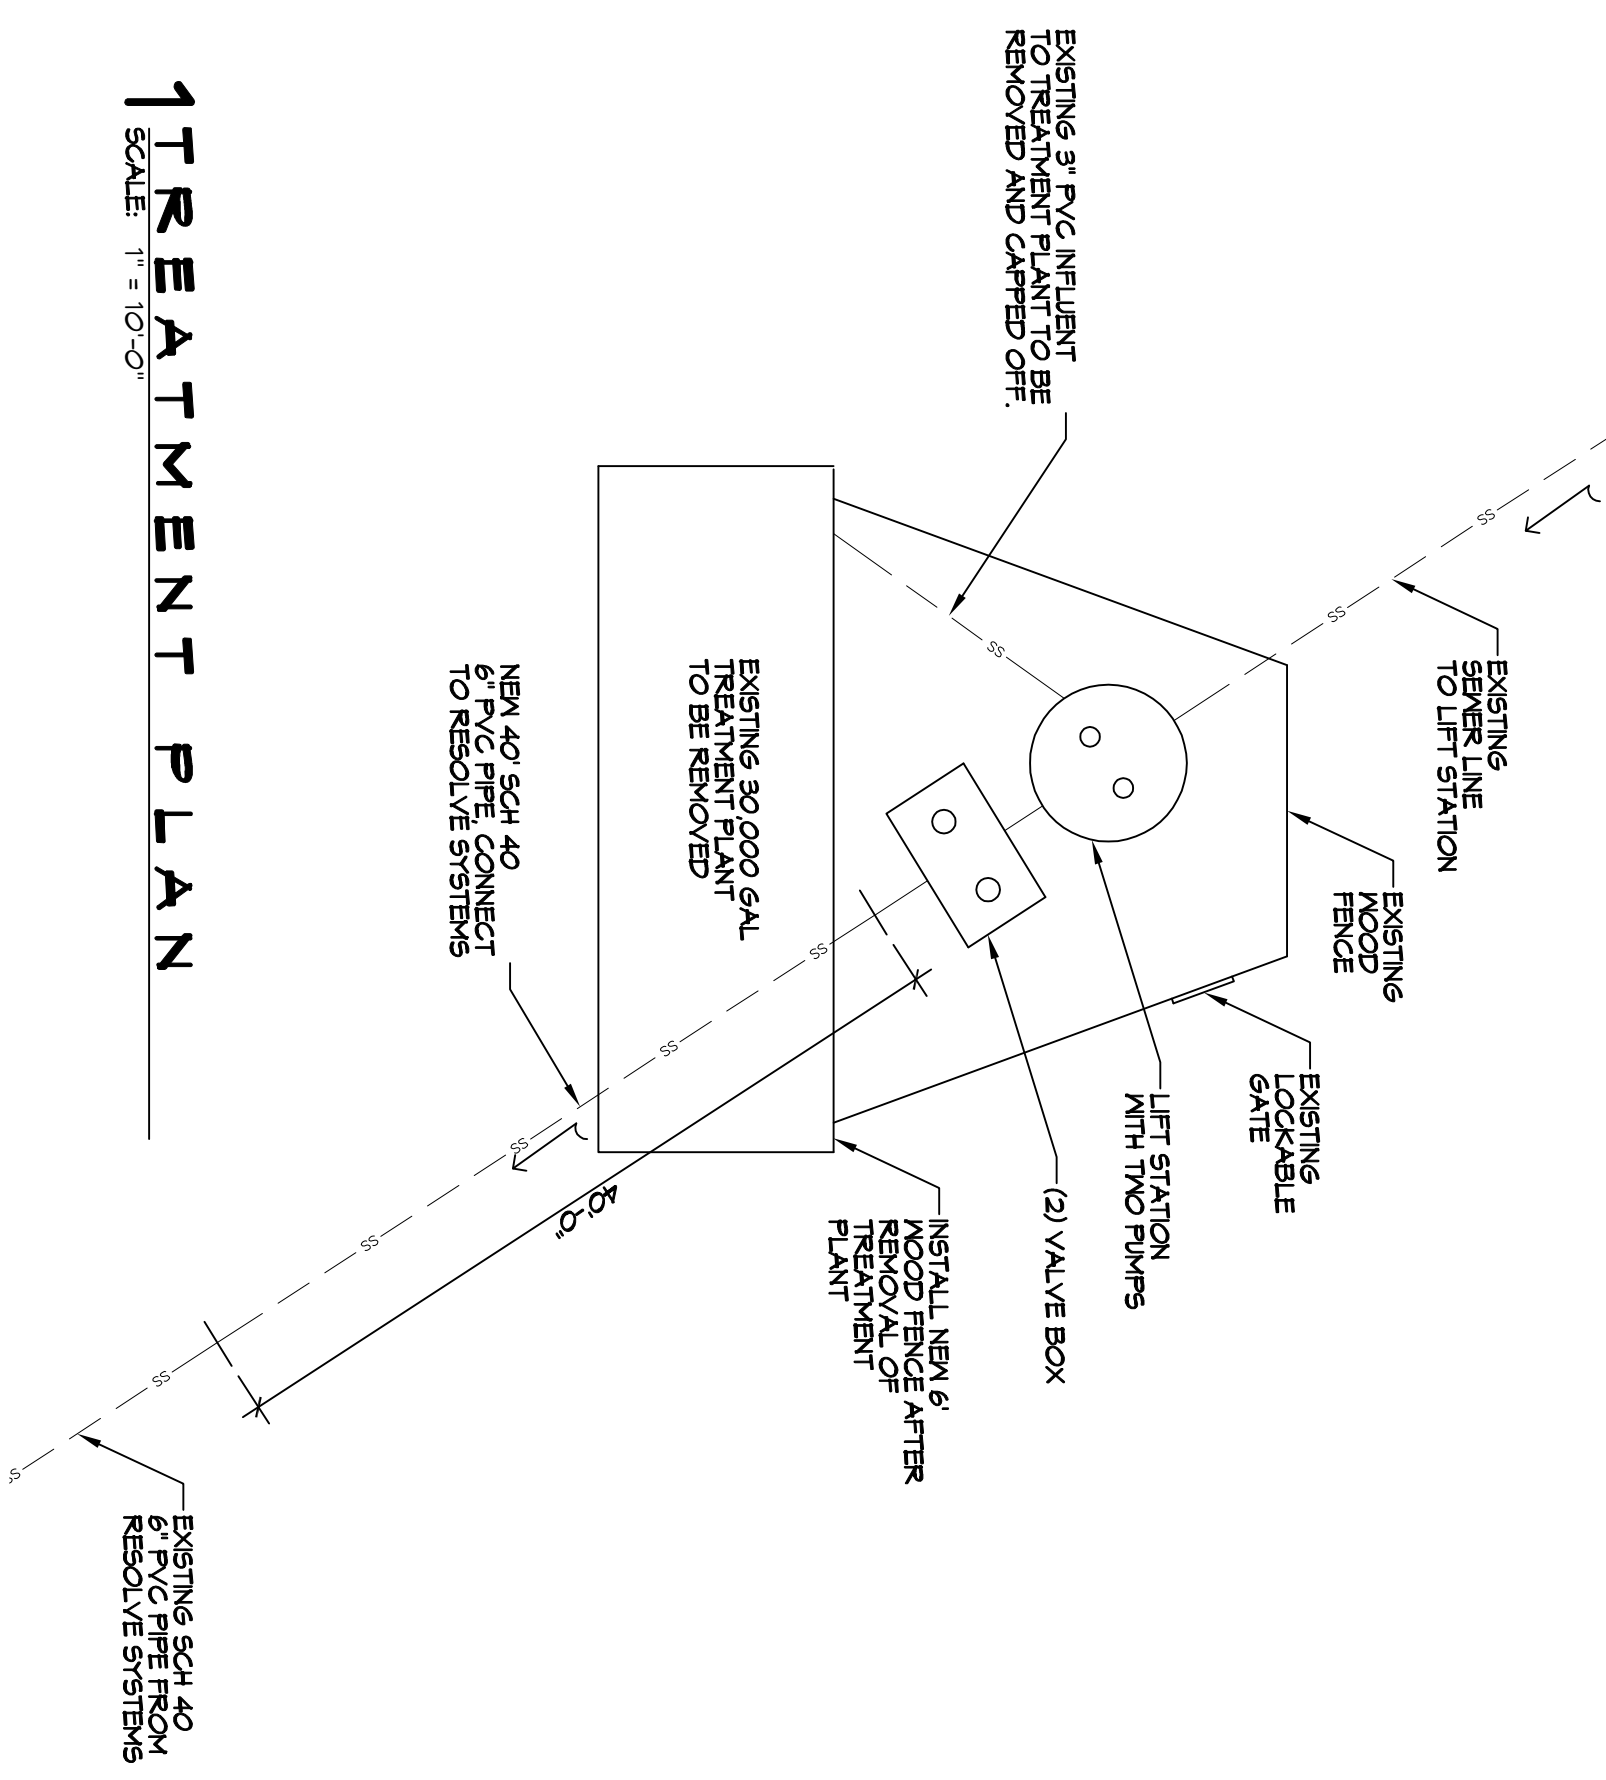


TREATMENT PLAN

SCALE: 1" = 10'-0"

SEWER CONNECTION TO RESOLVE SYSTEMS INC.
COUNTRY CLUB MOBILE HOME PARK
 61251 HWY 1091
 SLIDELL, LA. 70458

JOB No: 2020
 DRAWN BY: CKD

DATE: 03-18-2020
 CHECKED BY: BAM

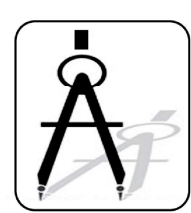

DAMMON

ENGINEERING, INC.

554 Old Spanish Trail Slidell, LA 70458 (985) 649-5832

CHIEF ENGINEER: BRIAN A. MISTICH, P.E.
 554 OLD SPANISH TRAIL
 SLIDELL, LA 70458

dammonengineering.com
 info@dammonengineering.com
 PHONE: 985-649-5832