





EXISTING SOUTHWEST VIEW (FRONT)
SCALE: 1/8" = 1'-0"

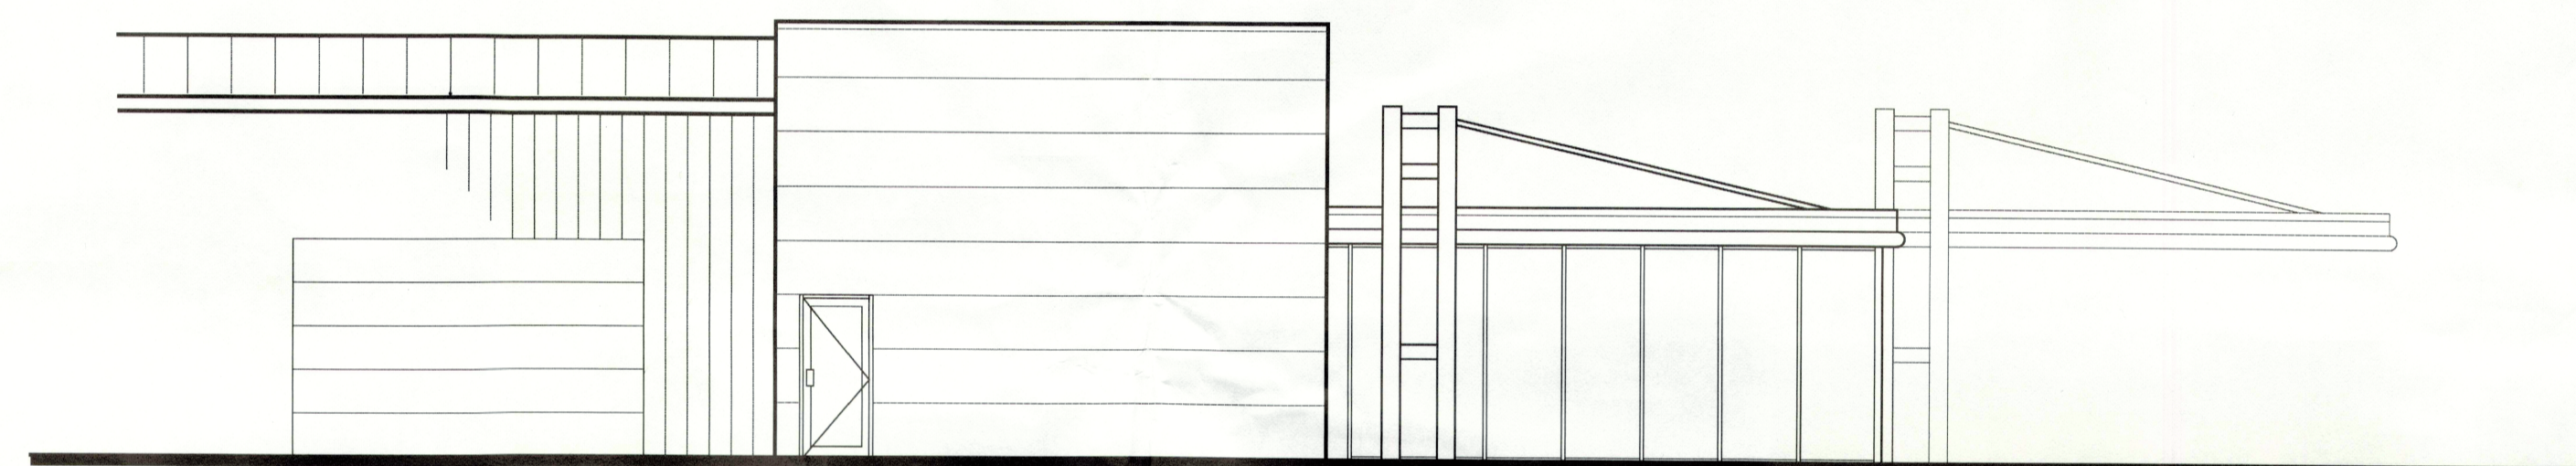

EXISTING NORTHWEST VIEW
SCALE: 1/8" = 1'-0"

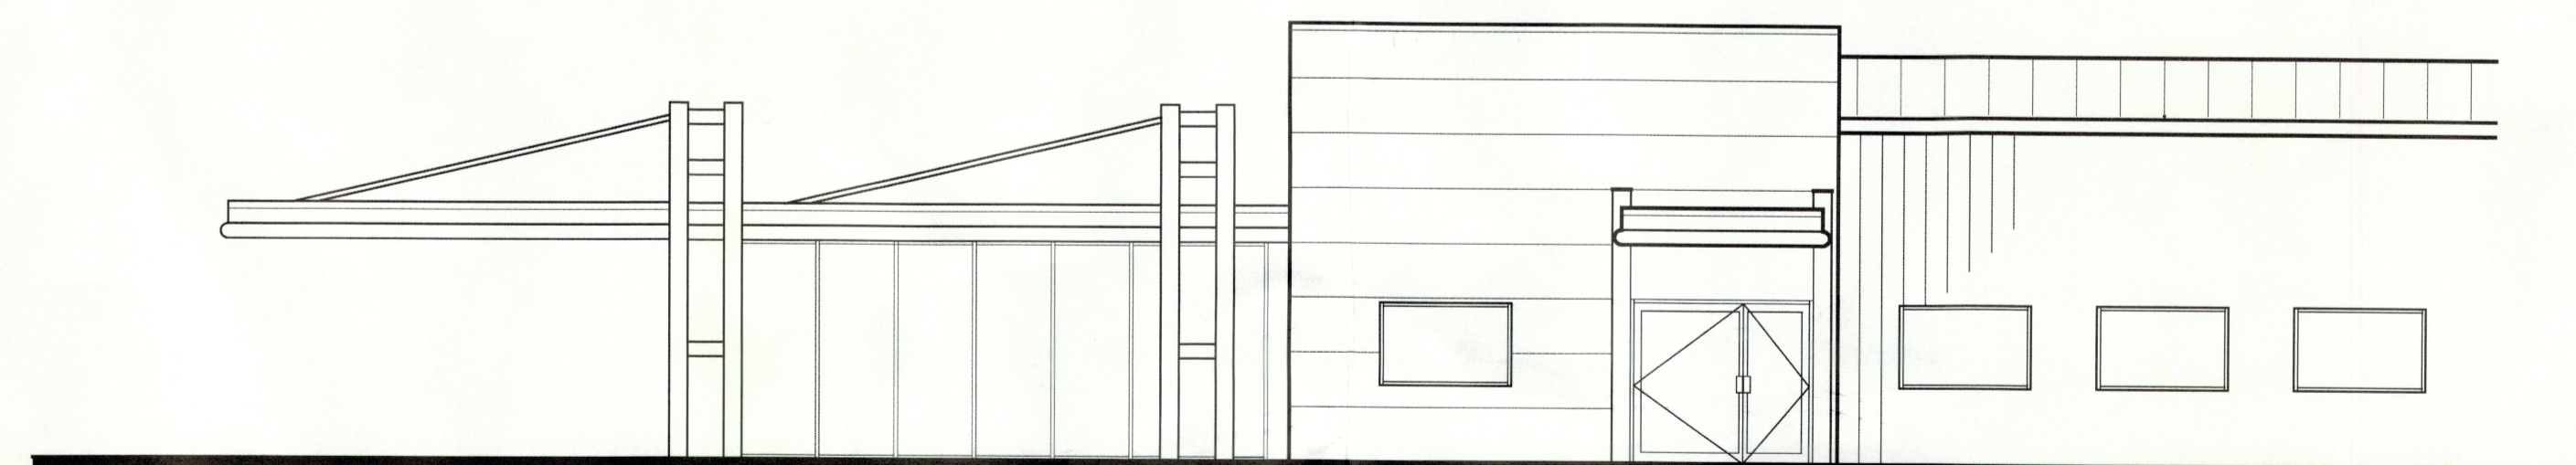

EXISTING SOUTHEAST VIEW
SCALE: 1/8" = 1'-0"

PRELIMINARY
NOT FOR CONSTRUCTION
OR PERMITTING PURPOSES

1. THIS DESIGN CONCEPT DRAWING IS NOT INTENDED FOR CONSTRUCTION OR PERMIT PURPOSES, BUT TO EXPRESS THE GENERAL REQUIREMENTS FOR THE PROJECT.

2. NO REPRESENTATION IS BEING MADE AS TO COMPLIANCE WITH LOCAL, STATE OR FEDERAL REGULATIONS AND NEITHER THE DESIGNER NOR THE DEALER ASSUMES ANY RESPONSIBILITY OR LIABILITY WITH REFERENCE THERETO.



REVISIONS/ISSUANCES		
NO.	DATE	ITEM
09/21/11		PRELIMINARY DESIGN DRAWINGS NOT RELEASED FOR CONSTRUCTION

PROJECT		HYUNDAI OF SLIDELL	
DESIGNER:	SHEET TITLE	EXISTING EXTERIOR VIEWS	
Dan Babineau			

CITY, STATE:	1819 OLD SPANISH TRAIL SLIDELL, LA
DEALER CODE:	LA031
FILE NAME:	HYUNDAI OF SLIDELL 1
SCALE:	1/8" = 1'-0"



SURVEY DATES:	09/20/11 - 09/21/11
SHEET NUMBER	03 of 06