



SECTION "A-A"
SCALE: 3/4"=1'-0" DWG. C01

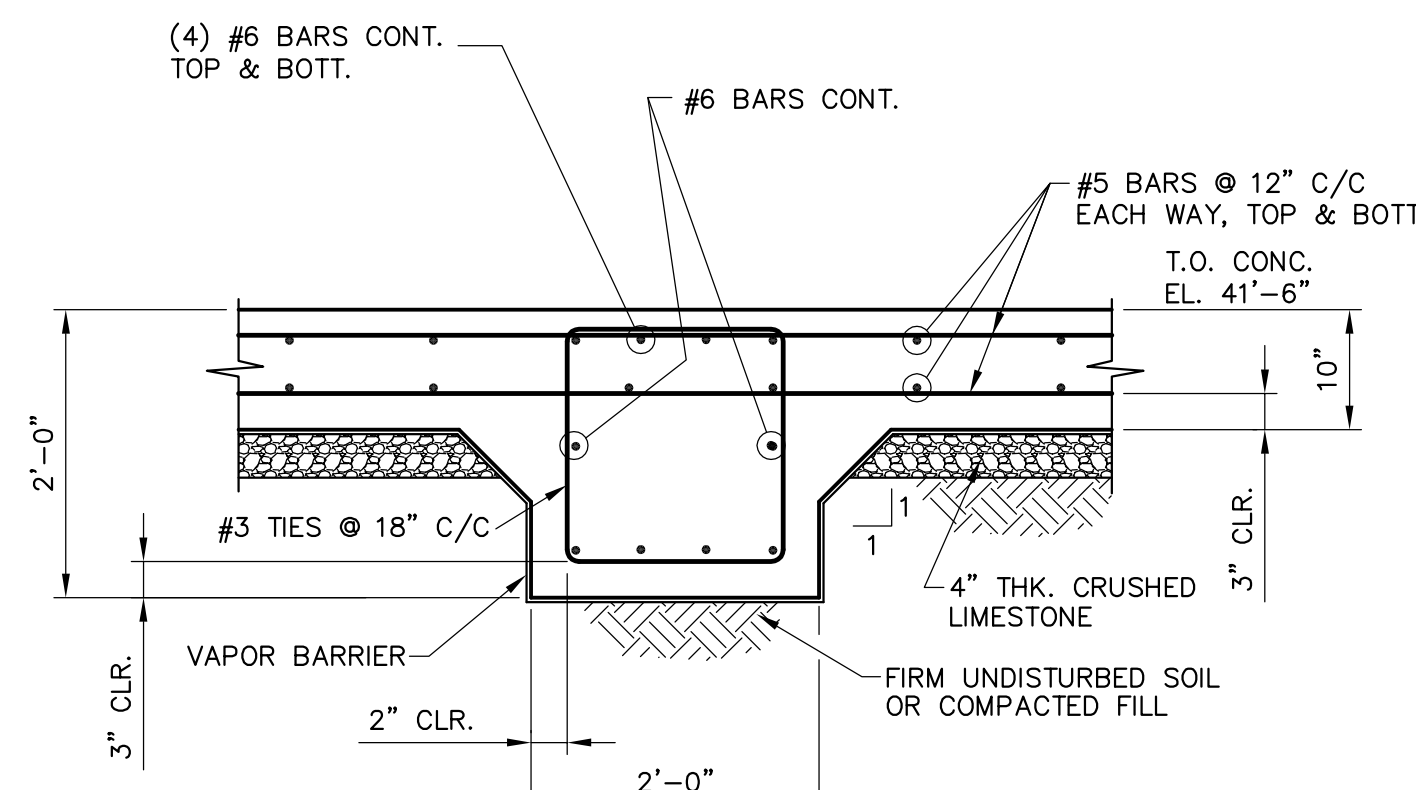


SECTION "B-B"
SCALE: 3/4"=1'-0" DWG. C01

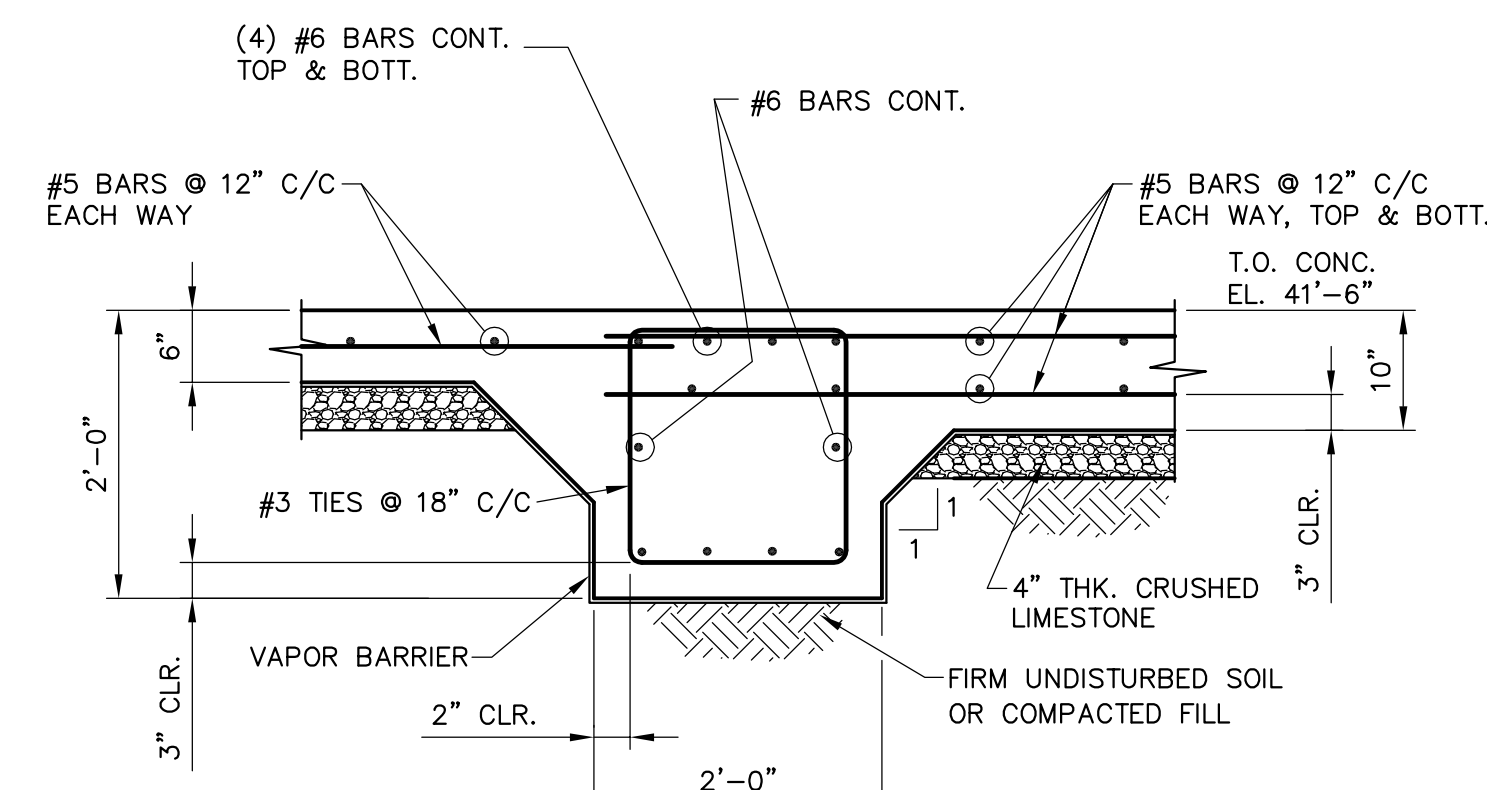


SECTION "C-C"
SCALE: 3/4"=1'-0" DWG. C01


NOTES:
1. FOR CONCRETE GENERAL NOTES SEE DWG. C01.

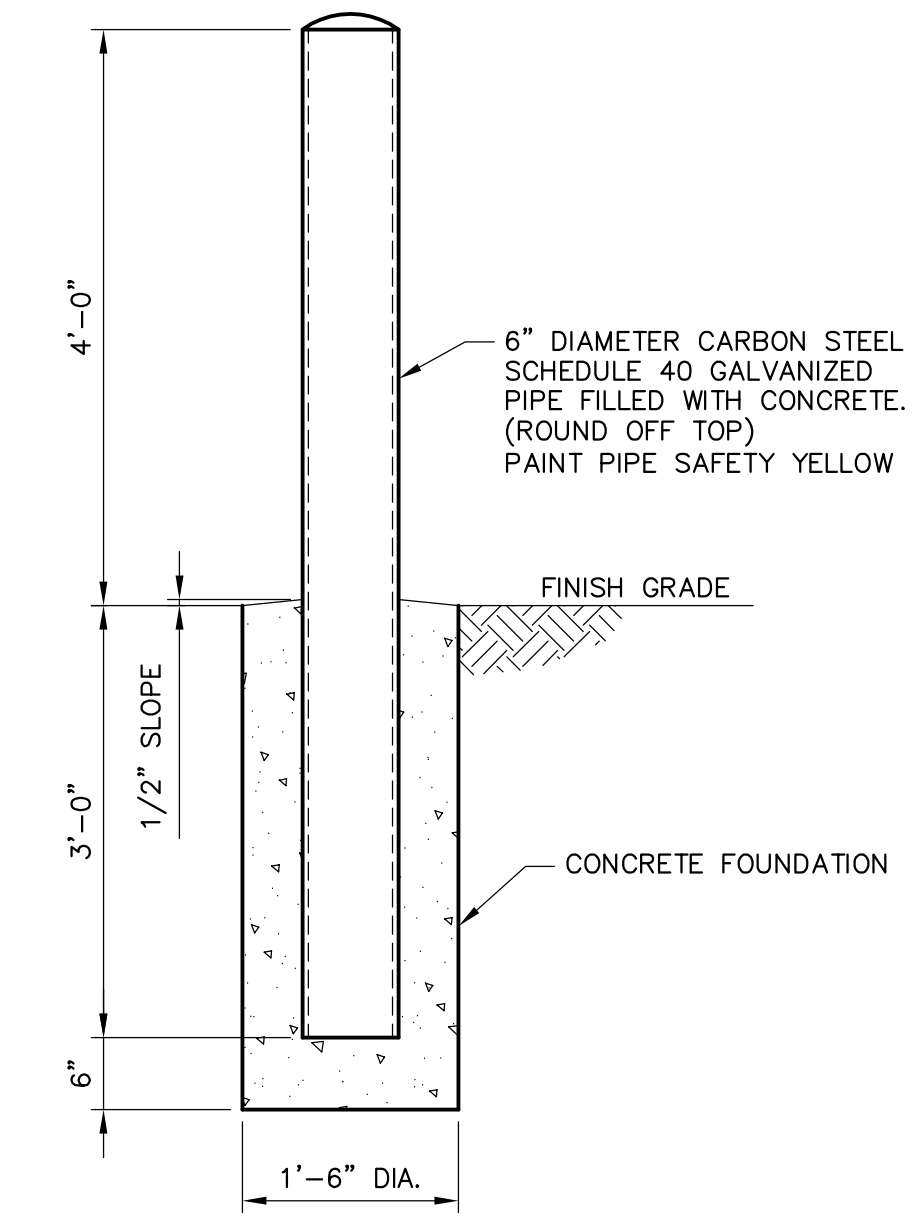


GUARD POST DETAIL
SCALE: 3/4"=1'-0" DWG. C01

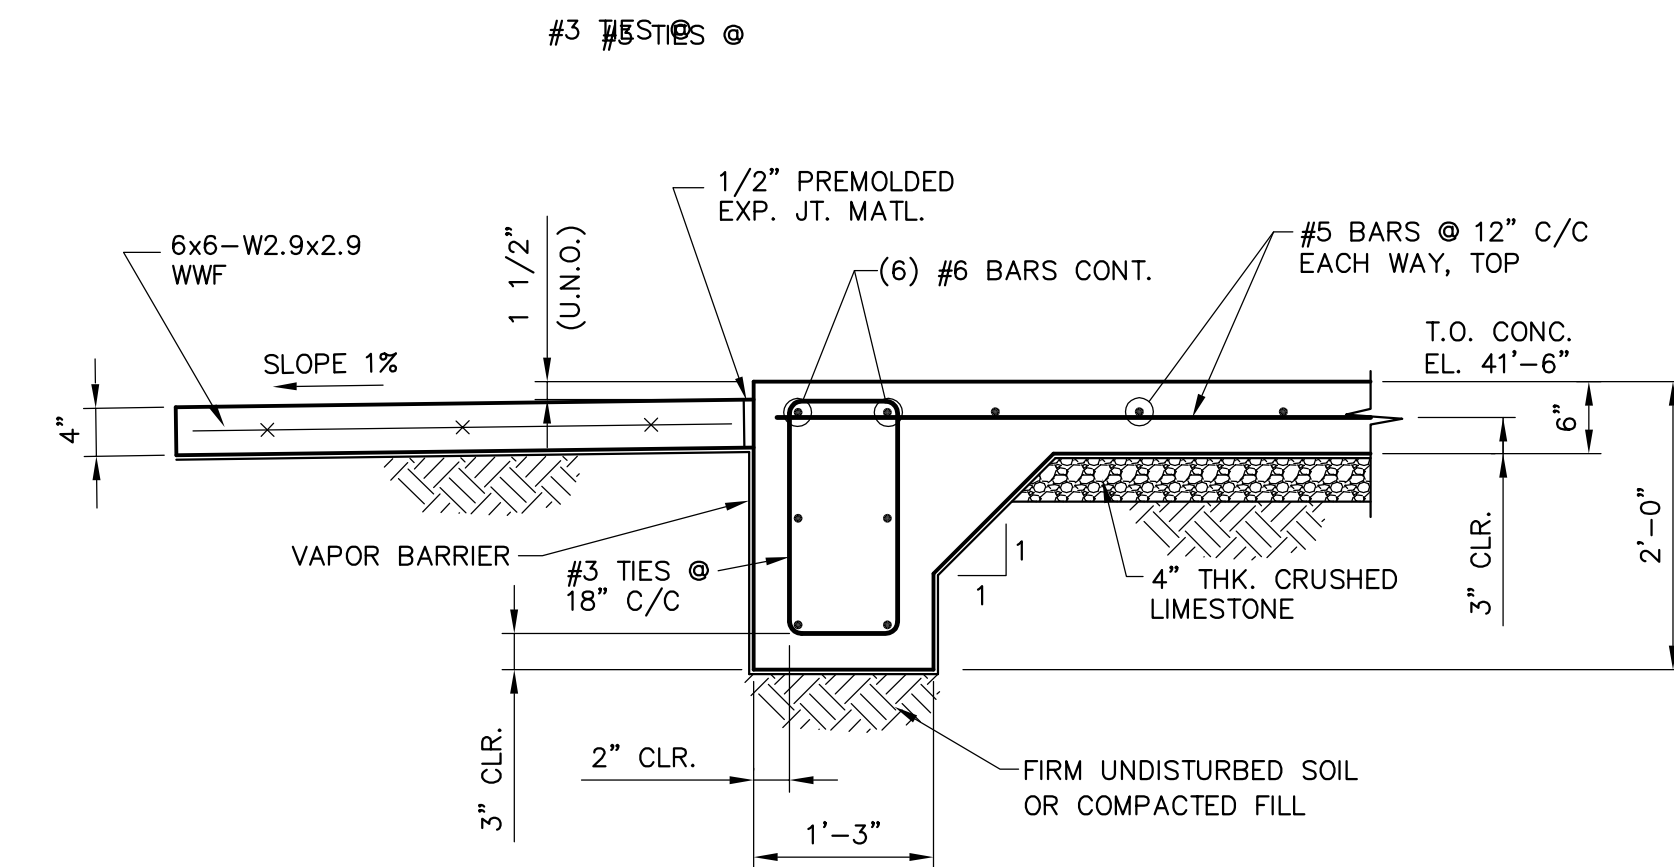


SECTION "D-D"
SCALE: 3/4"=1'-0" DWG. C01

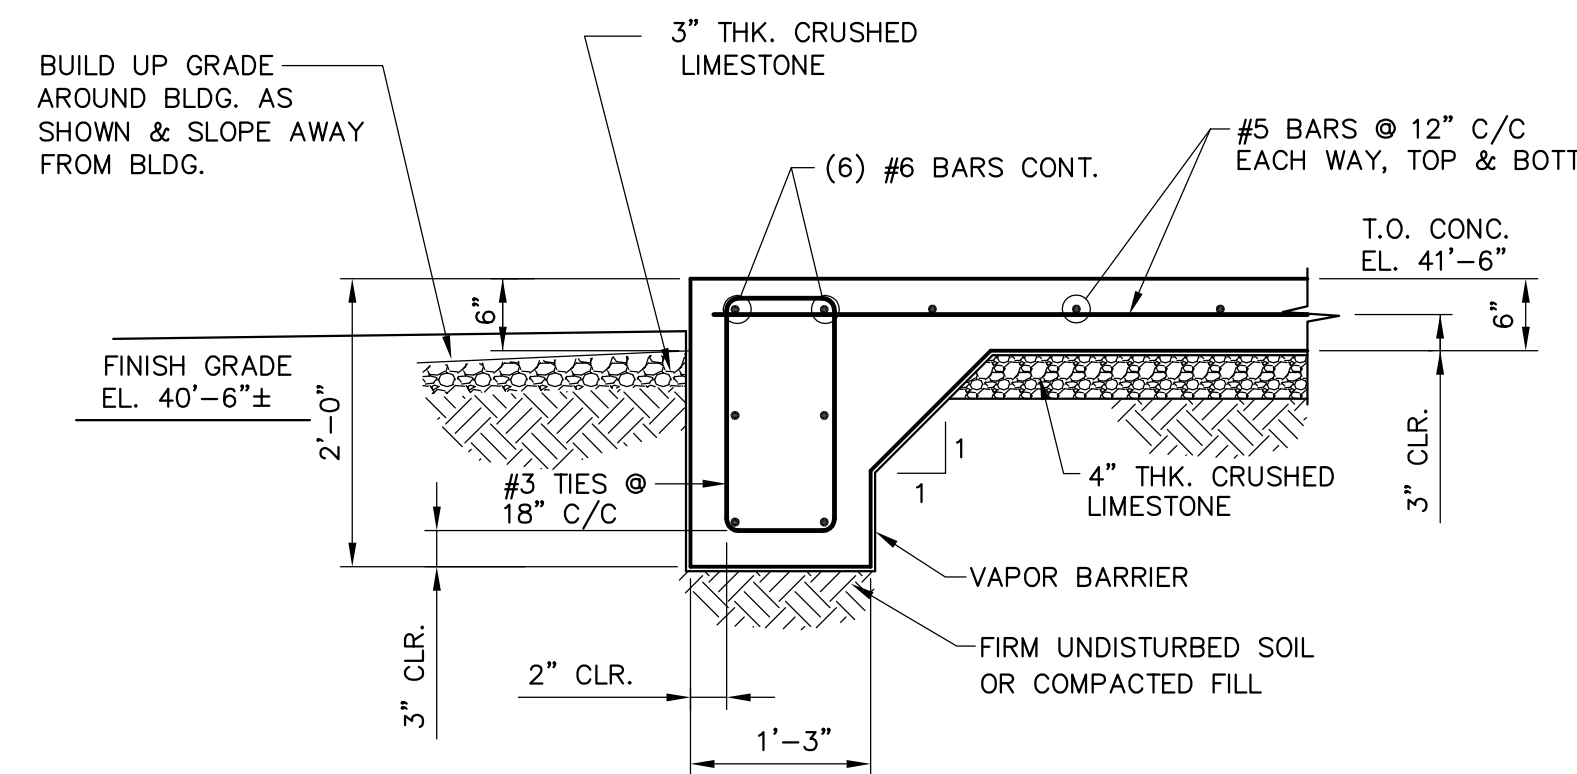


SECTION "E-E"
SCALE: 3/4"=1'-0" DWG. C01

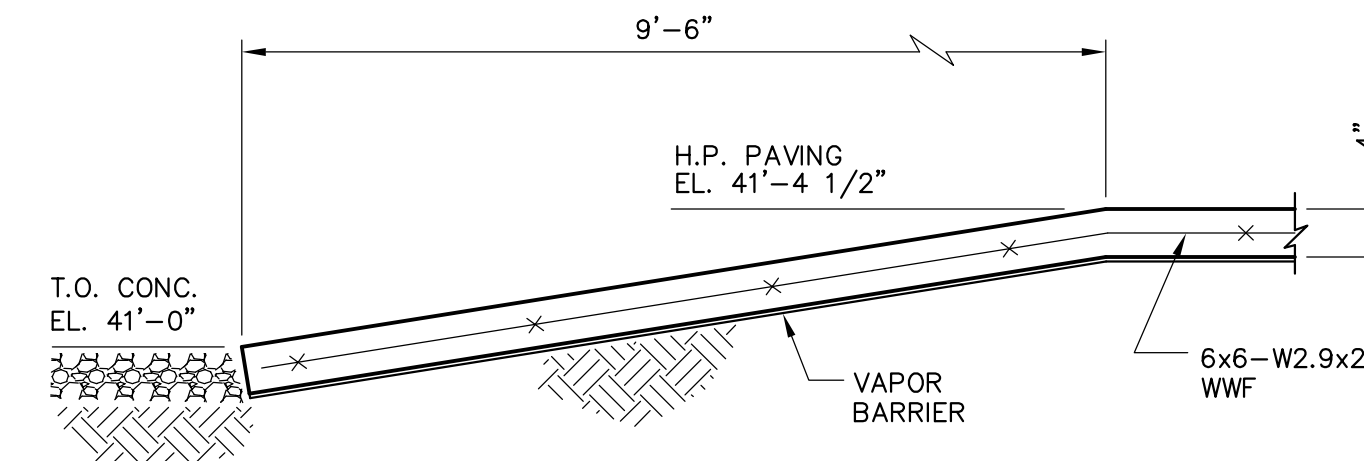


SECTION "F-F"
SCALE: 3/4"=1'-0" DWG. C01

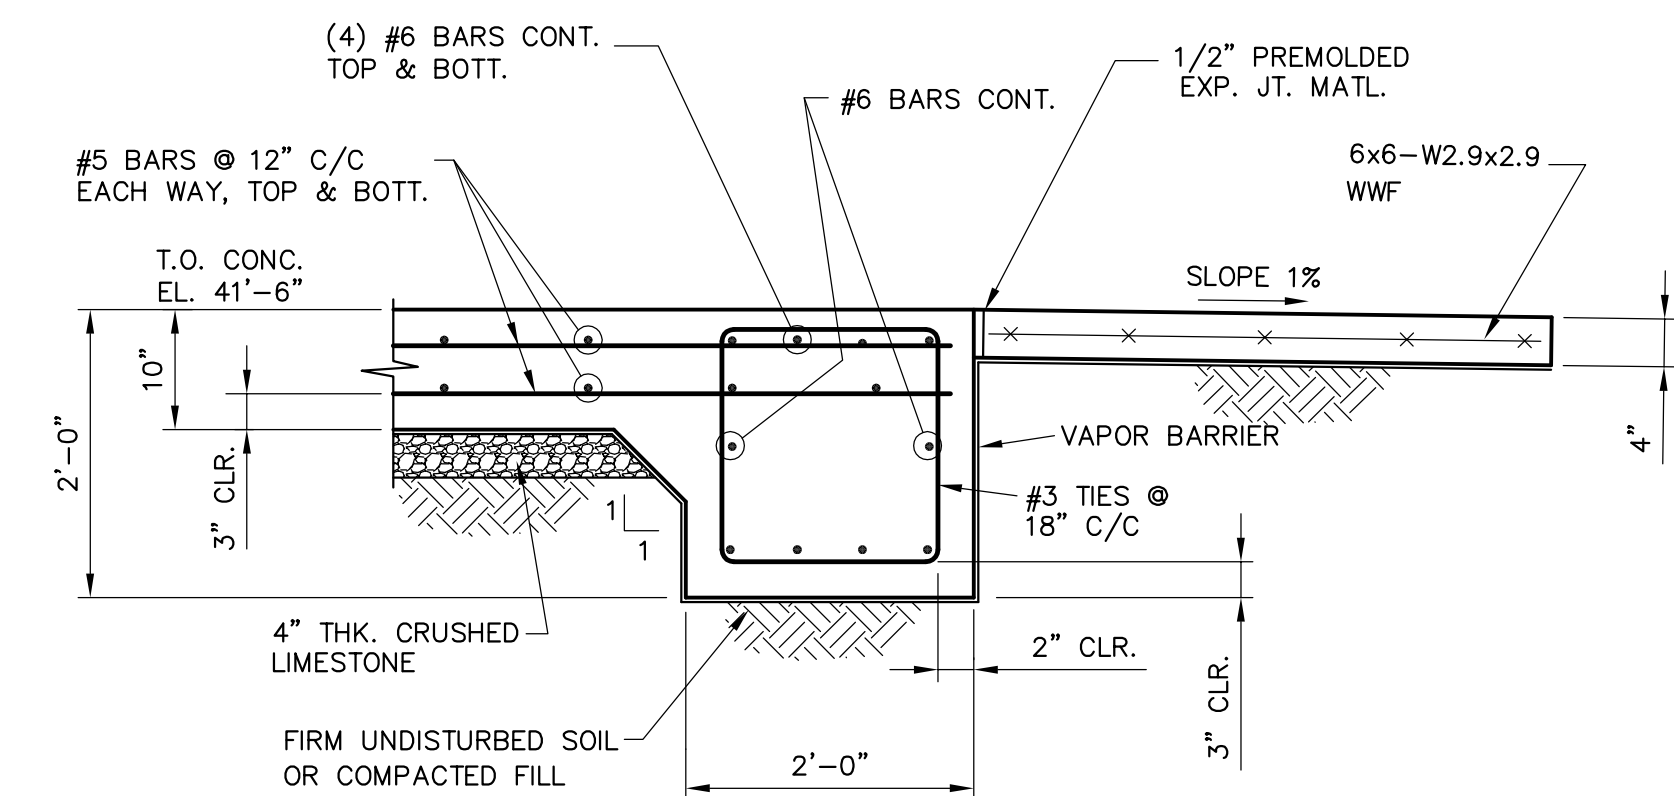

SECTION "G-G"
SCALE: 3/4"=1'-0" DWG. C01

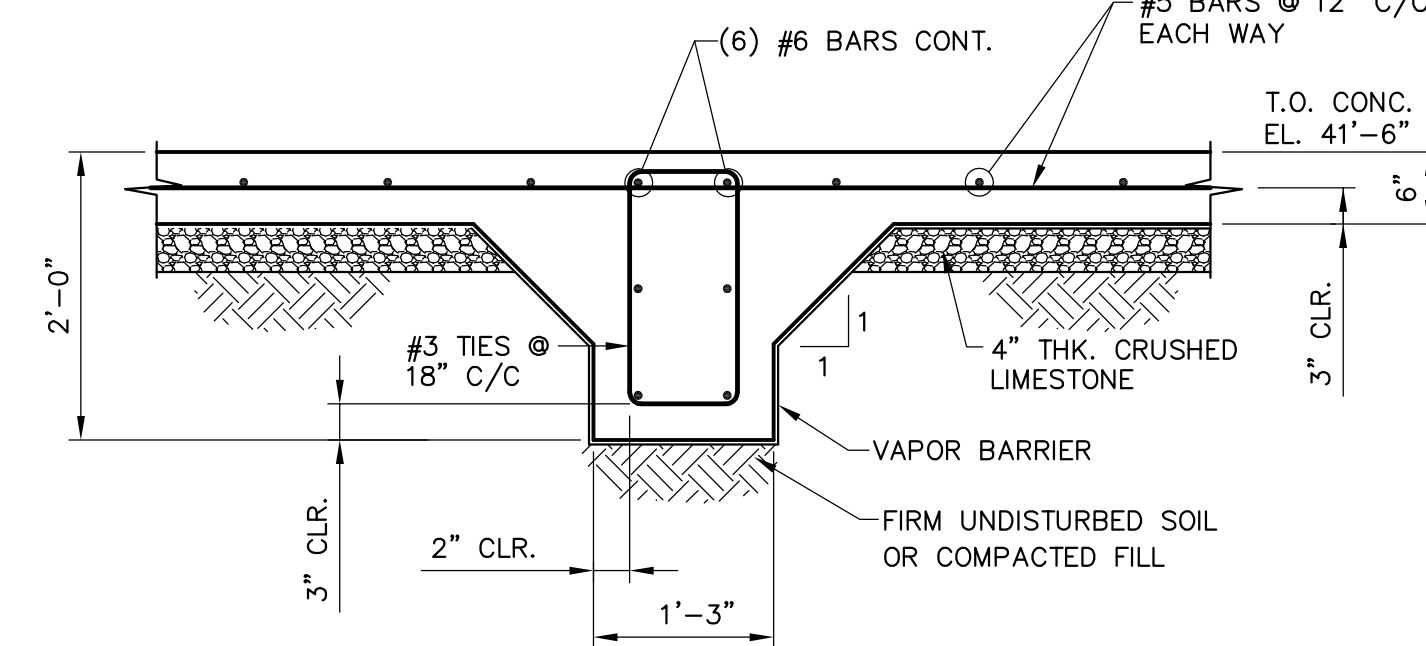

SECTION "J-J"
SCALE: 3/4"=1'-0" DWG. C01

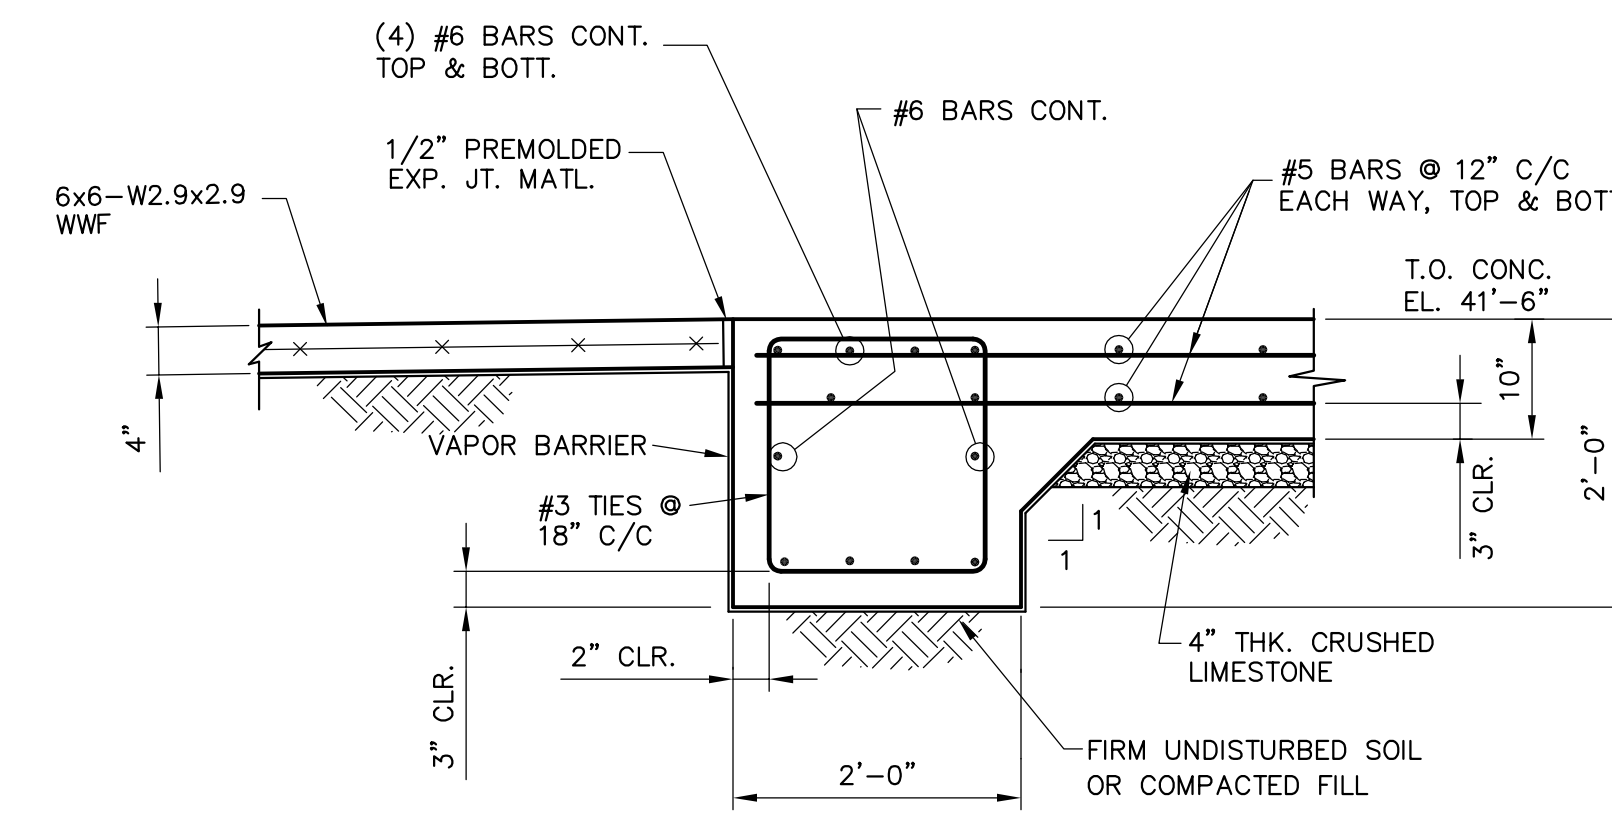

SECTION "H-H"
SCALE: 3/4"=1'-0" DWG. C01

DESIGN CONSULTANT
domain design

GRSA-SIGMA
CONSULTANTS AND ENGINEERS

NEW OFFICE/ WAREHOUSE BUILDING FOR

IESI WASTE TRANSFER STATION


HWY 25 LA 70435
COVINGTON

THESE DRAWINGS ARE THE PROPERTY OF DOMAIN DESIGN ARCHITECTURE AND ARE NOT TO BE REPRODUCED IN WHOLE OR IN PART. THEY ARE ONLY TO BE USED FOR THE PROJECT AND SITE SPECIFICALLY IDENTIFIED HEREIN.
SCALES STATED HEREON ARE VALID ON THE ORIGINAL DRAWINGS ONLY. CONTRACTOR SHALL CAREFULLY REVIEW ALL DIMENSIONS AND CONDITIONS BEFORE AND REPORT TO THE ARCHITECT ANY ERRORS, INCONSISTENCIES, OR OMISSIONS DISCOVERED.
THESE PLANS WERE PREPARED IN THIS OFFICE UNDER OUR PERSONAL SUPERVISION, AND TO THE BEST OF OUR KNOWLEDGE COMPLY WITH STATE AND LOCAL CODES. WE WILL GENERALLY ADMINISTER CONSTRUCTION.

PROJ. #.	REVISIONS
007-00031	

DATE
29 FEB 2008

SHEET

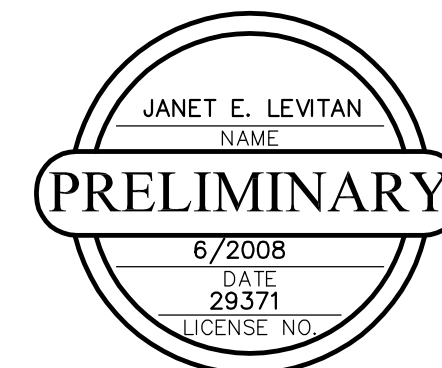

C02