


PLAN

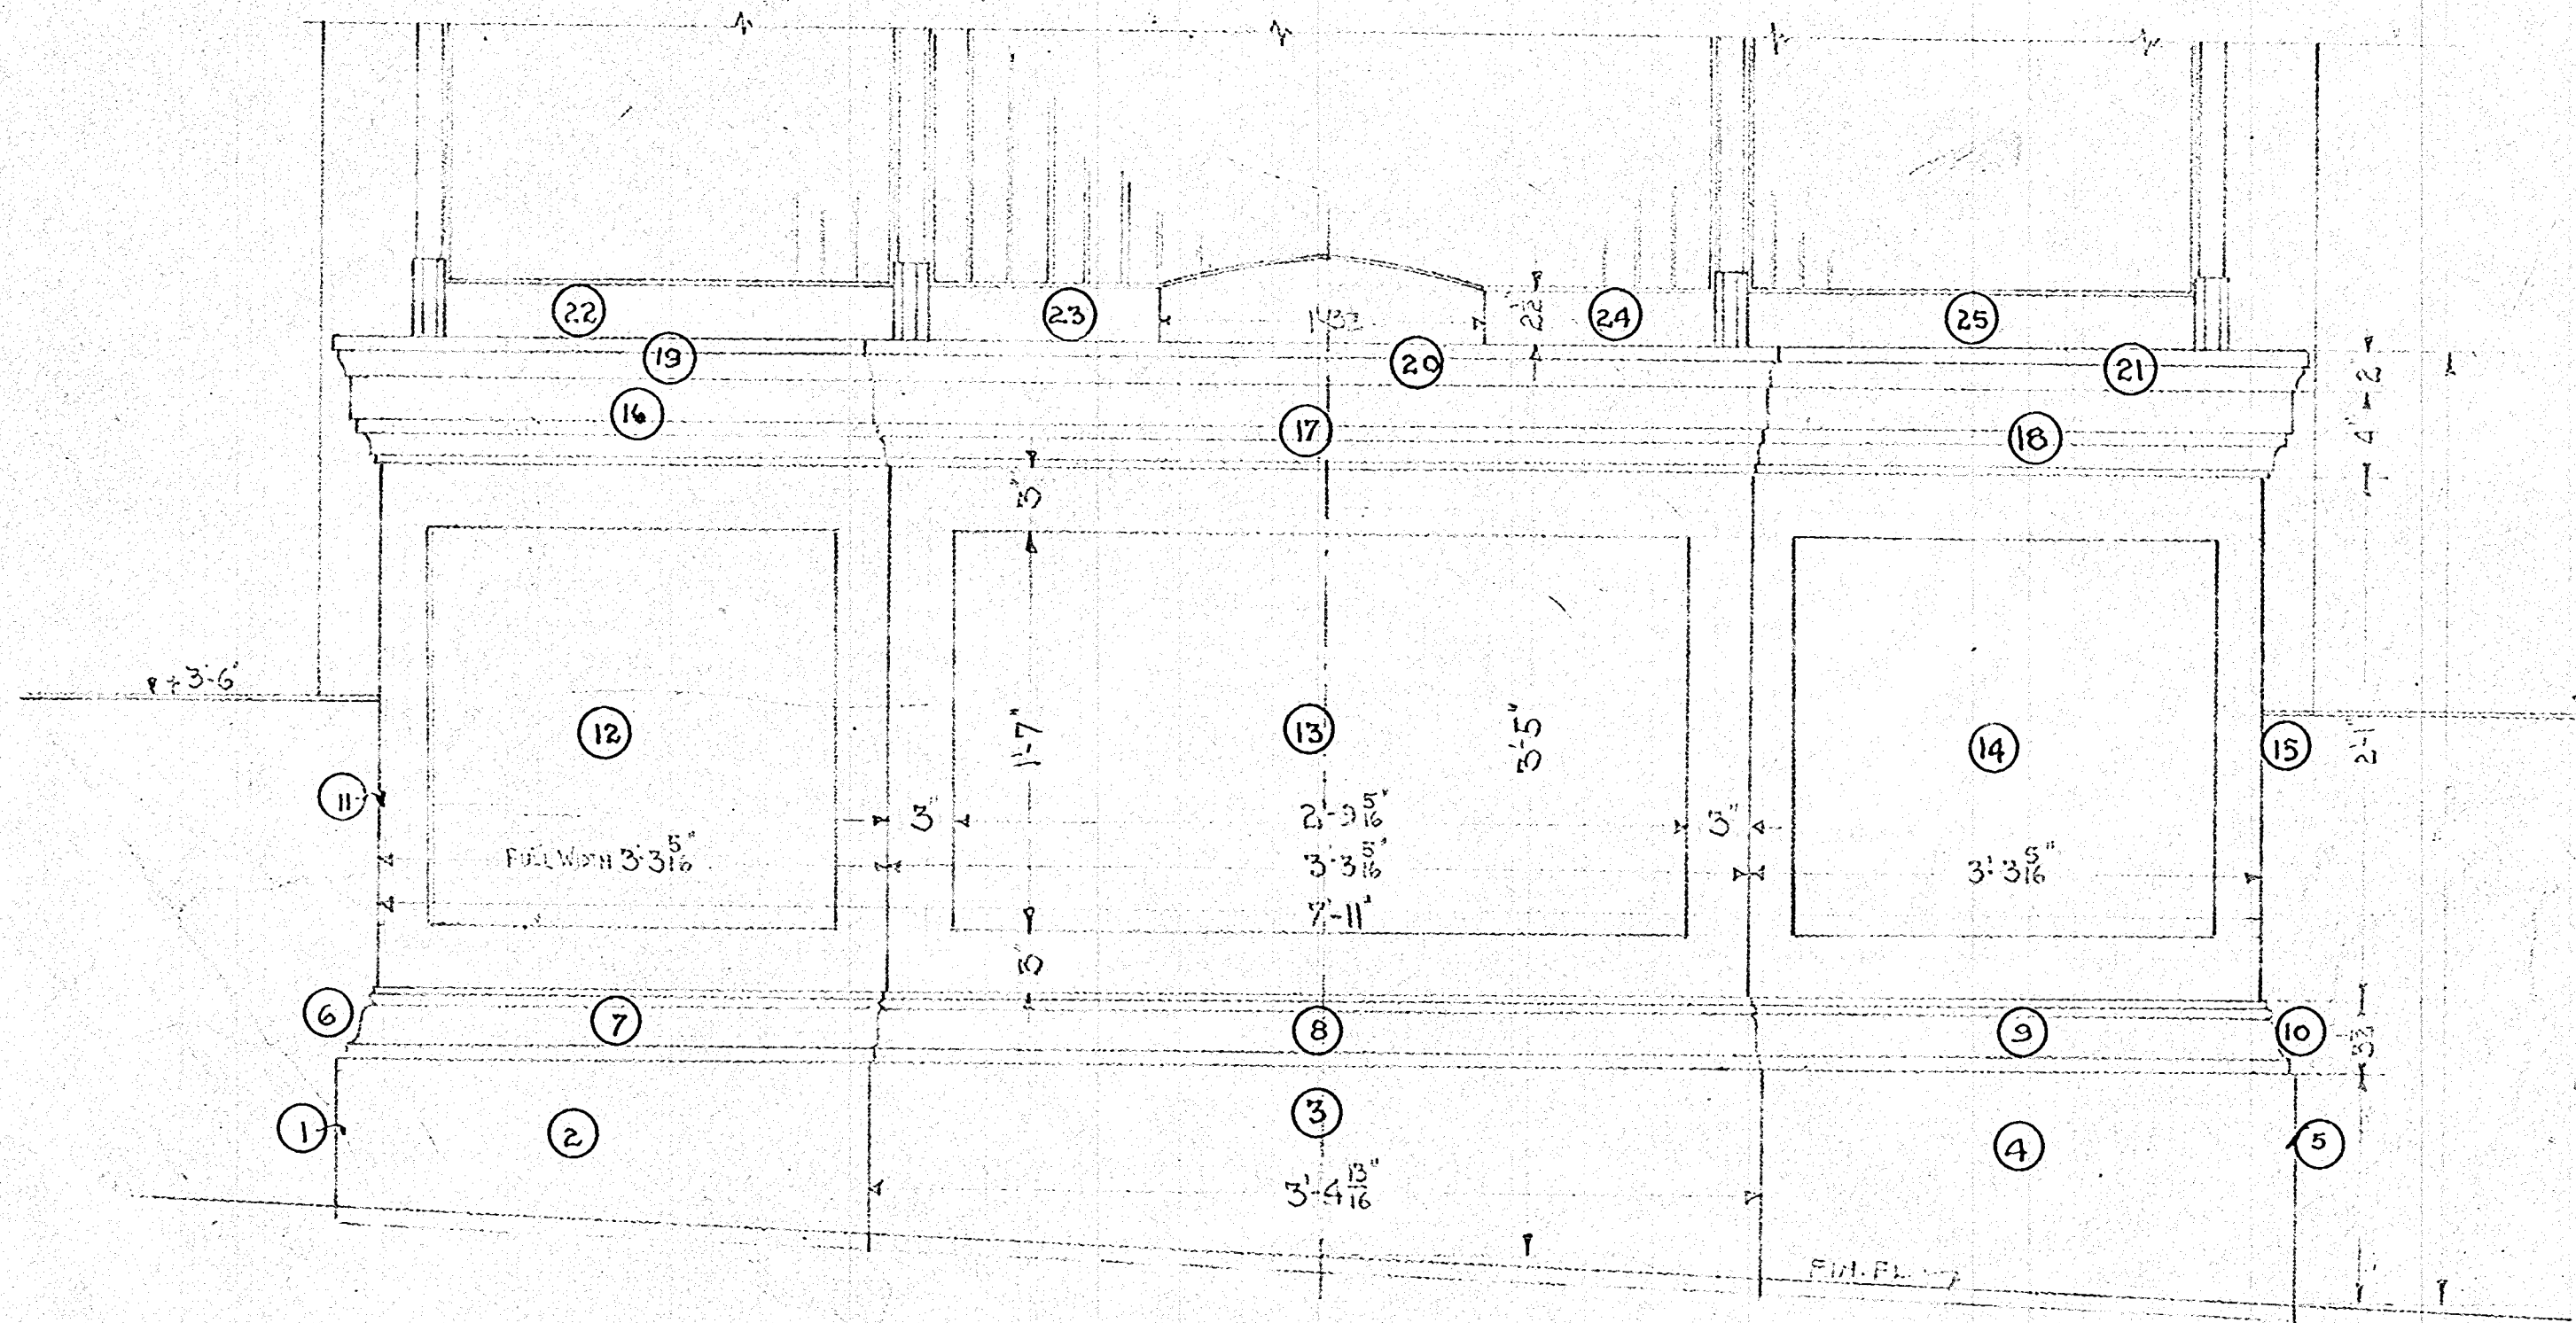

ELEVATION

NOTE: FOR F.S. DETAILS SEE DRWG # 17.  
 APPLY ALL NOTES SHOWN ON DRWG # 17  
 TO THIS DRWG.  
 ALL MARBLE SHOWS MARKED R-T

*for am file  
 10/10/26*

ALBERT WEINLEN MARBLE & GRANITE CO.  
 NEW ORLEANS, LA.  
 SAENGER-SANAL-ST-THEATER  
 RAMPART-ST. TICKET-BOOTH  
 GEO. J. GLOYER CO.  
 E. WEIL, INC.  
 DWG. NO. 225 DRAWING 19 SCALE 1 1/2" = 1'-0"  
 DEVELOPED BY O'Holm DRAWN DATE 9-23-26  
 REV. 10-15-26 K.O.