

**THE SAENGER  
THEATRE RENEWAL  
PROJECT**

142 North Rampart Street  
New Orleans, LA

**Client**

Saenger Theatre Redevelopment Company  
200 West Loop South, Suite  
1040 Houston TX 77027

**Architect**

**MARTINEZ+JOHNSON**  
ARCHITECTURE

1412 Eye St., NW  
Washington, DC 20005  
202.333.4480

Structural Engineer  
Shawn J. Franke, P.E.  
549 Heimer Road San  
Antonio, TX 78232  
210.370.7300

Theatre Consultant  
Schuler Shook  
123 Third Street North #210  
Minneapolis, MN 55401  
612.339.5958

Acoustical Engineer  
Akustiks  
93 North Main Street South  
Norwalk, CT 06854  
202.299.1904

MEP Engineer  
JBA Consulting Engineers, Inc.  
500 Metairie, LA 70002  
202.393.1199

Civil Engineer  
Linfield, Hunter, & Junius, Inc.  
3808 18th Street Suite 200  
Metairie, LA 70002  
504.833.5300

Architectural Historian  
EHT Traceries, Inc.  
1121 Fifth Street NW  
Washington, DC 20001  
202.393.1199

THESE DRAWINGS, SPECIFICATIONS, AND OTHER DOCUMENTS, (COLLECTIVELY, THE "DOCUMENTS") INCLUDING WITHOUT LIMITATION ELECTRONIC VERSIONS THEREOF AND THE IDEAS, DESIGNS, AND ARRANGEMENTS REPRESENTED THEREBY, ARE AND SHALL REMAIN THE PROPERTY OF MARTINEZ+JOHNSON ARCHITECTURE P.C. AS DEFINED BY APPLICABLE CONTRACTUAL AGREEMENTS (THE "AGREEMENTS") AND AS PROTECTED BY THE COPYRIGHT STATUTES OF THE UNITED STATES. USE OF THE DOCUMENTS SHALL BE STRICTLY LIMITED TO THE PROJECT FOR WHICH THEY WERE PREPARED AND DEVELOPED (THE "PROJECT") PER THE TERMS OF THE AGREEMENTS. NO PART OF THE DOCUMENTS SHALL BE COPIED, DISCLOSED TO OTHERS, OR USED IN CONNECTION WITH ANY OTHER WORK OR PROJECT, OR BY ANY OTHER PERSONS FOR ANY PURPOSES, OTHER THAN THE COMPLETION OF THE PROJECT, WITHOUT THE SPECIFIC WRITTEN AUTHORIZATION OF MARTINEZ+JOHNSON ARCHITECTURE P.C. THE SCHEDULING, SPENDING, OR VIEWING OF ELECTRONIC VERSIONS OF THE DOCUMENTS OR VISUAL CONTACT WITH ANY PRINTED FORM THEREOF SHALL CONSTITUTE CONCLUSIVE EVIDENCE OF ACCEPTANCE OF THESE RESTRICTIONS.

7502


DATE: No.: ISSUE:

02.19.10	1	PERMIT SET
04.02.10	2	GMP CONTRACT SET
11.11.10	-	CONTRACT SET

DATE: No.: REVISION:

SHEET TITLE:  
**AV SYSTEMS  
DETAILS SIX**


**AV-205**

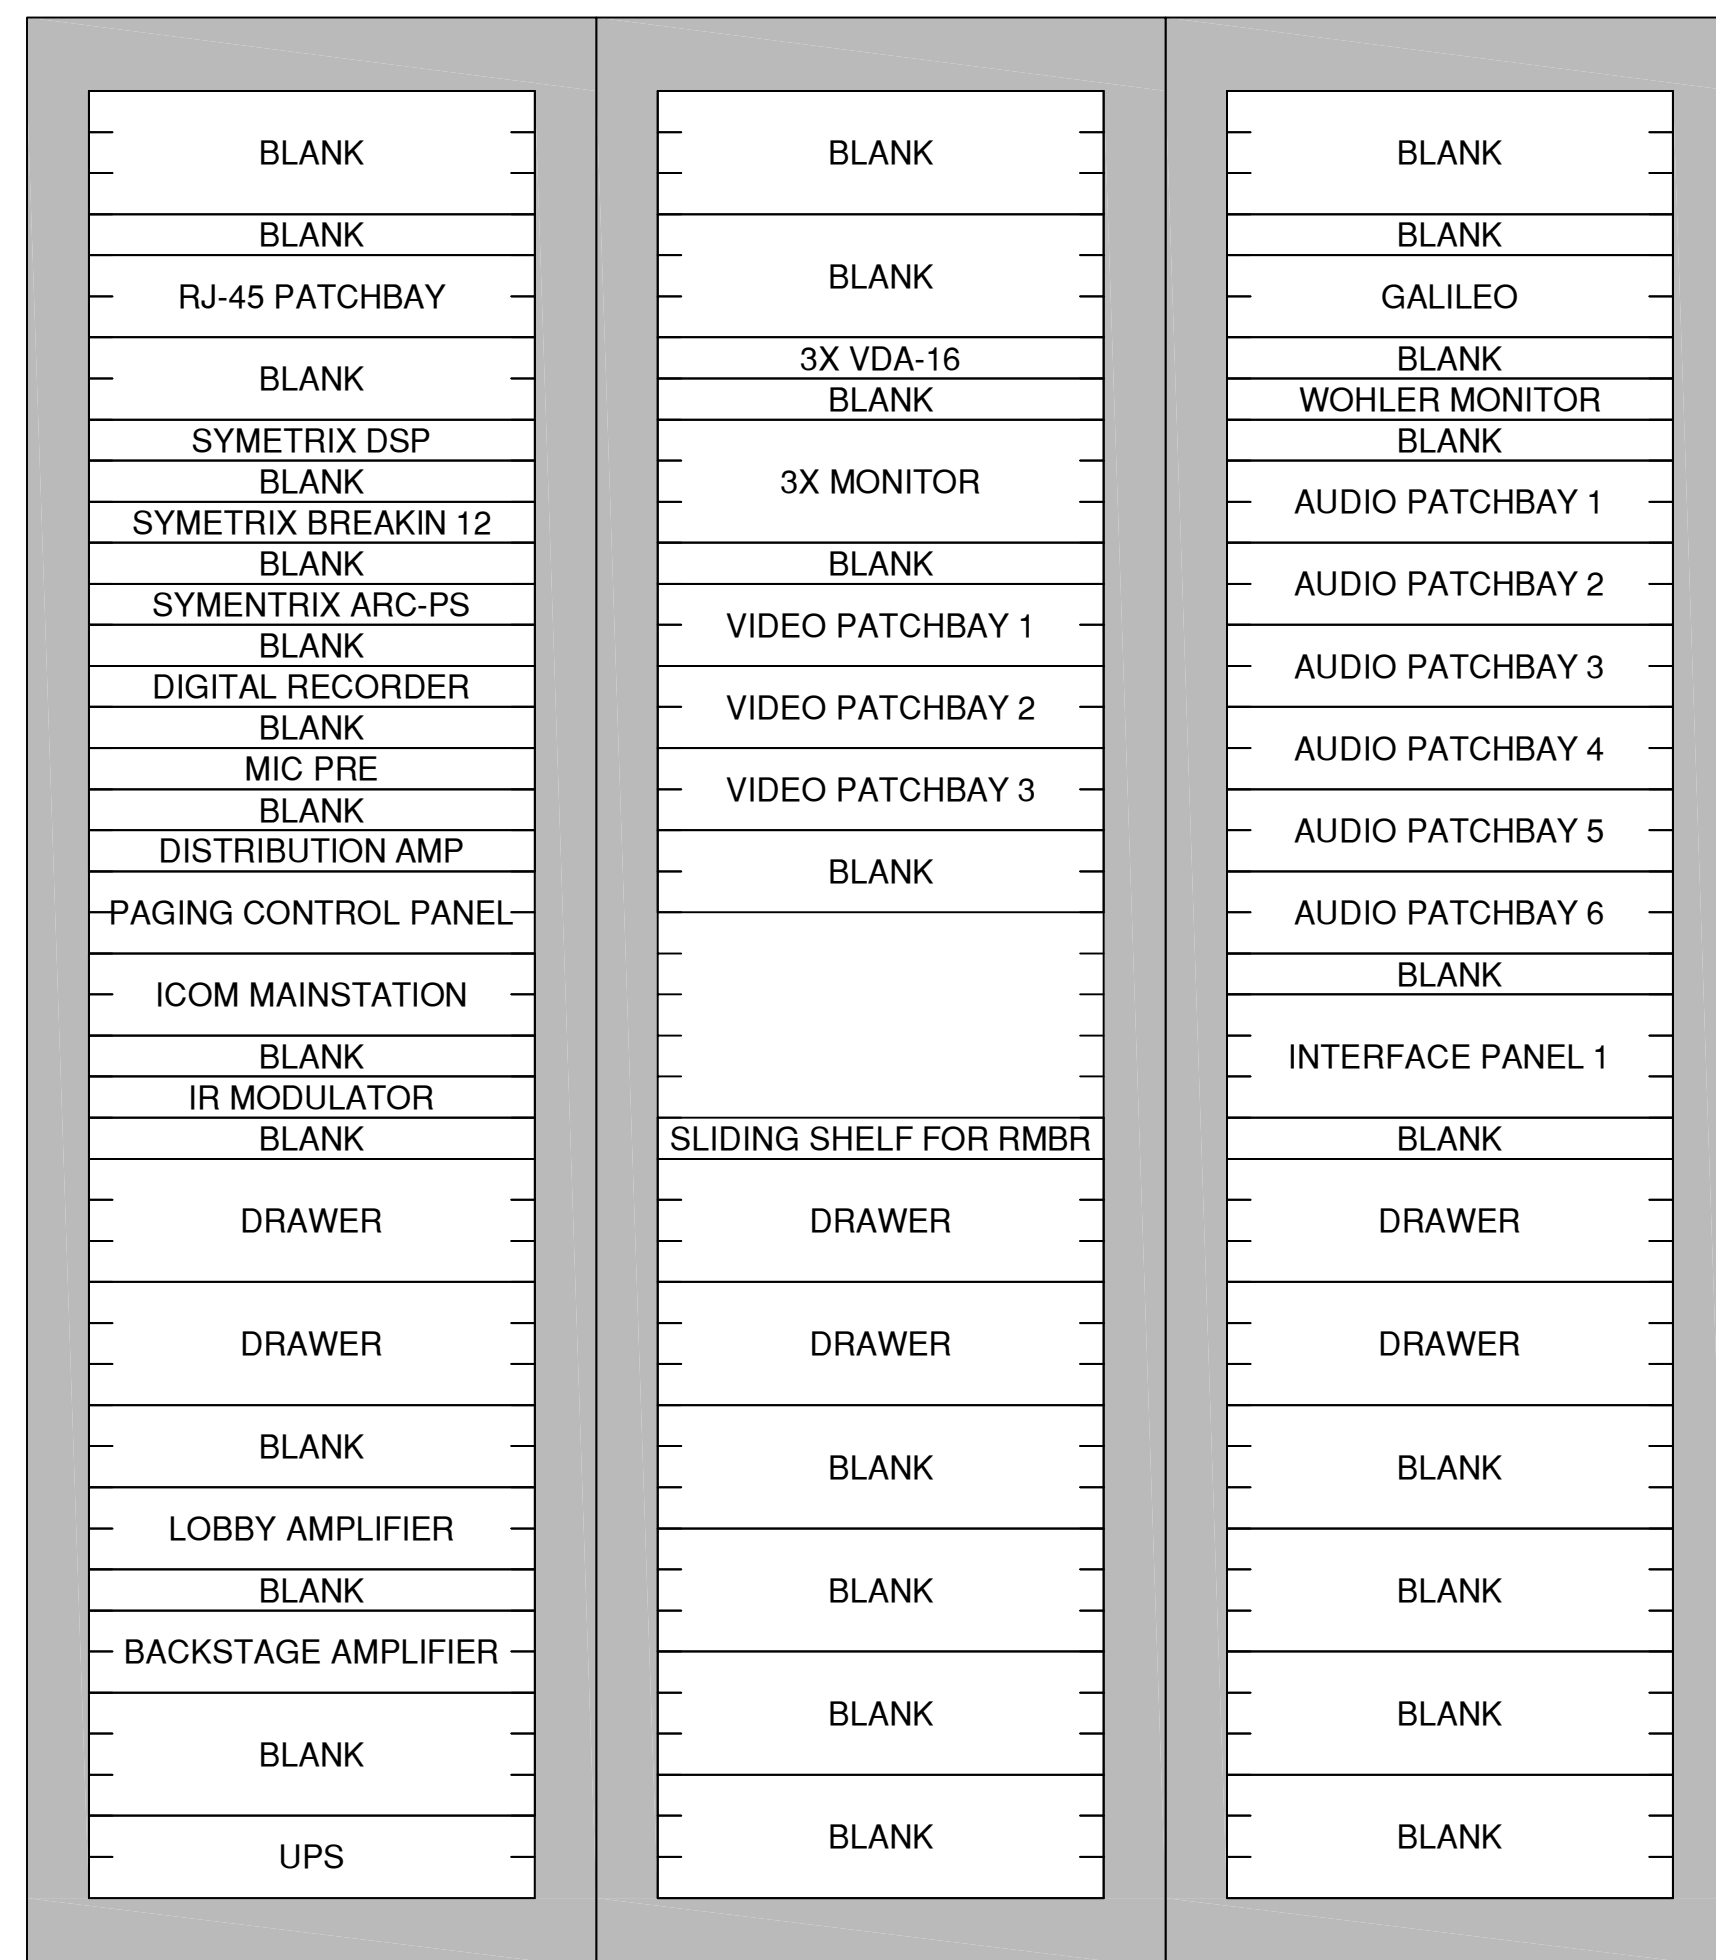

44	77.00
43	75.25
42	73.50
41	71.75
40	70.00
39	68.25
38	66.50
37	64.75
36	63.00
35	61.25
34	59.50
33	57.75
32	56.00
31	54.25
30	52.50
29	50.75
28	49.00
27	47.25
26	45.50
25	43.75
24	42.00
23	40.25
22	38.50
21	36.75
20	35.00
19	33.25
18	31.50
17	29.75
16	28.00
15	26.25
14	24.50
13	22.75
12	21.00
11	19.25
10	17.50
9	15.75
8	14.00
7	12.25
6	10.50
5	08.75
4	07.00
3	05.25
2	03.50
1RU	01.75 inch

MIDDLE ATLANTIC PRODUCTS:  
(3) WRK-44-32  
(2) SPN-44-312  
(3) MW-VRD-44  
(3) LVFD-44  
(3) MW-10FT-FC  
(6) LACE44-OP  
(3) BB-40  
(3) ISO-1  
(3) WL-60  
AND OTHER PARTS AS NEEDED


RECESS MOUNT EQUIPMENT TO ALLOW FOR FRONT DOOR CLOSURE WITHOUT REMOVING PATCH CORDS.

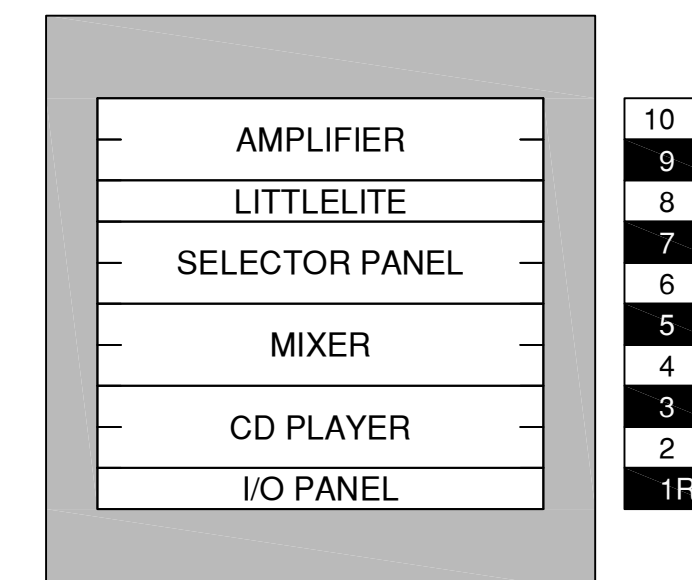


10
9
8
7
6
5
4
3
2
1RU

MIDDLE ATLANTIC PRODUCTS:  
(1) DWR-10-22 WALL RACK  
(1) LVFD-10 VENTED FRONT DOOR  
ADDITIONAL PARTS AS NEEDED.


**R2 VIP ROOM RACK**  
NONE

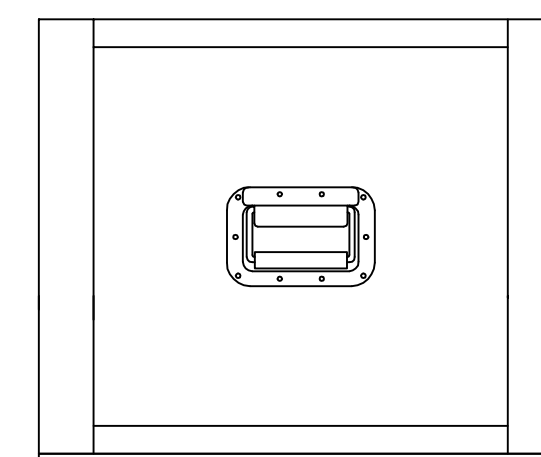

SIDE OUTER VIEW

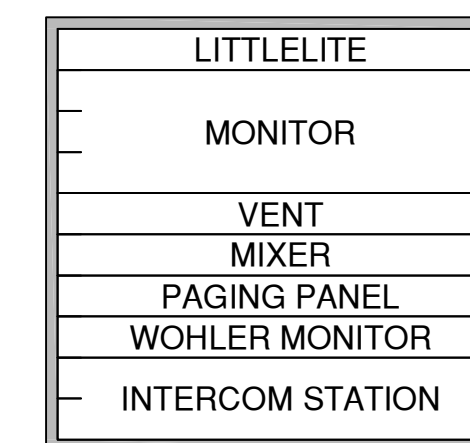

FRONT RACK VIEW

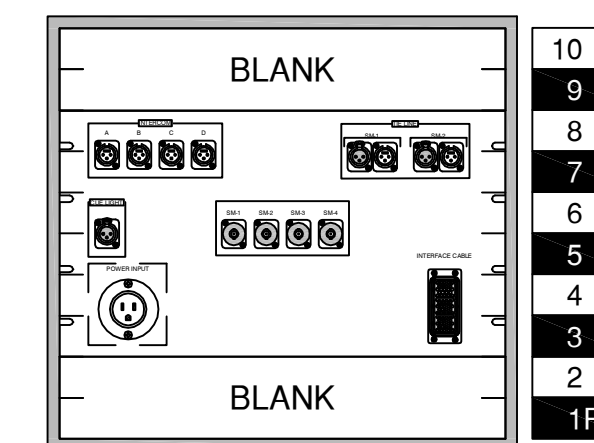

REAR RACK VIEW

10
9
8
7
6
5
4
3
2
1RU

CUSTOM 10RU BLACK SKB STYLE CASE WITH:  
- LATCHING FRONT AND REAR COVERS.  
- OTHER PARTS AS NEEDED  
- PROVIDE 1X15FT & 1X25FT INTERACE CABLE PER DRAWING.

**R3 PORTABLE STAGE MANAGER RACK**  
NONE

DIELECTRIC EQUIPMENT RACK PLINTH

**R1 AUDIO EQUIPMENT RACKS**  
NONE