


SOUTH ELEVATION

WEST ELEVATION

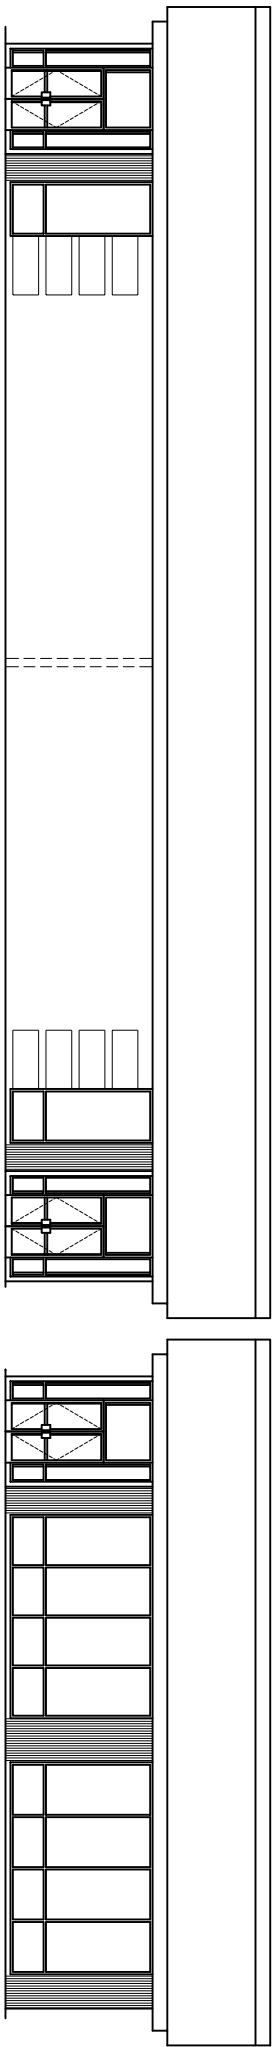

EAST ELEVATION

NORTH ELEVATION