


Back of House

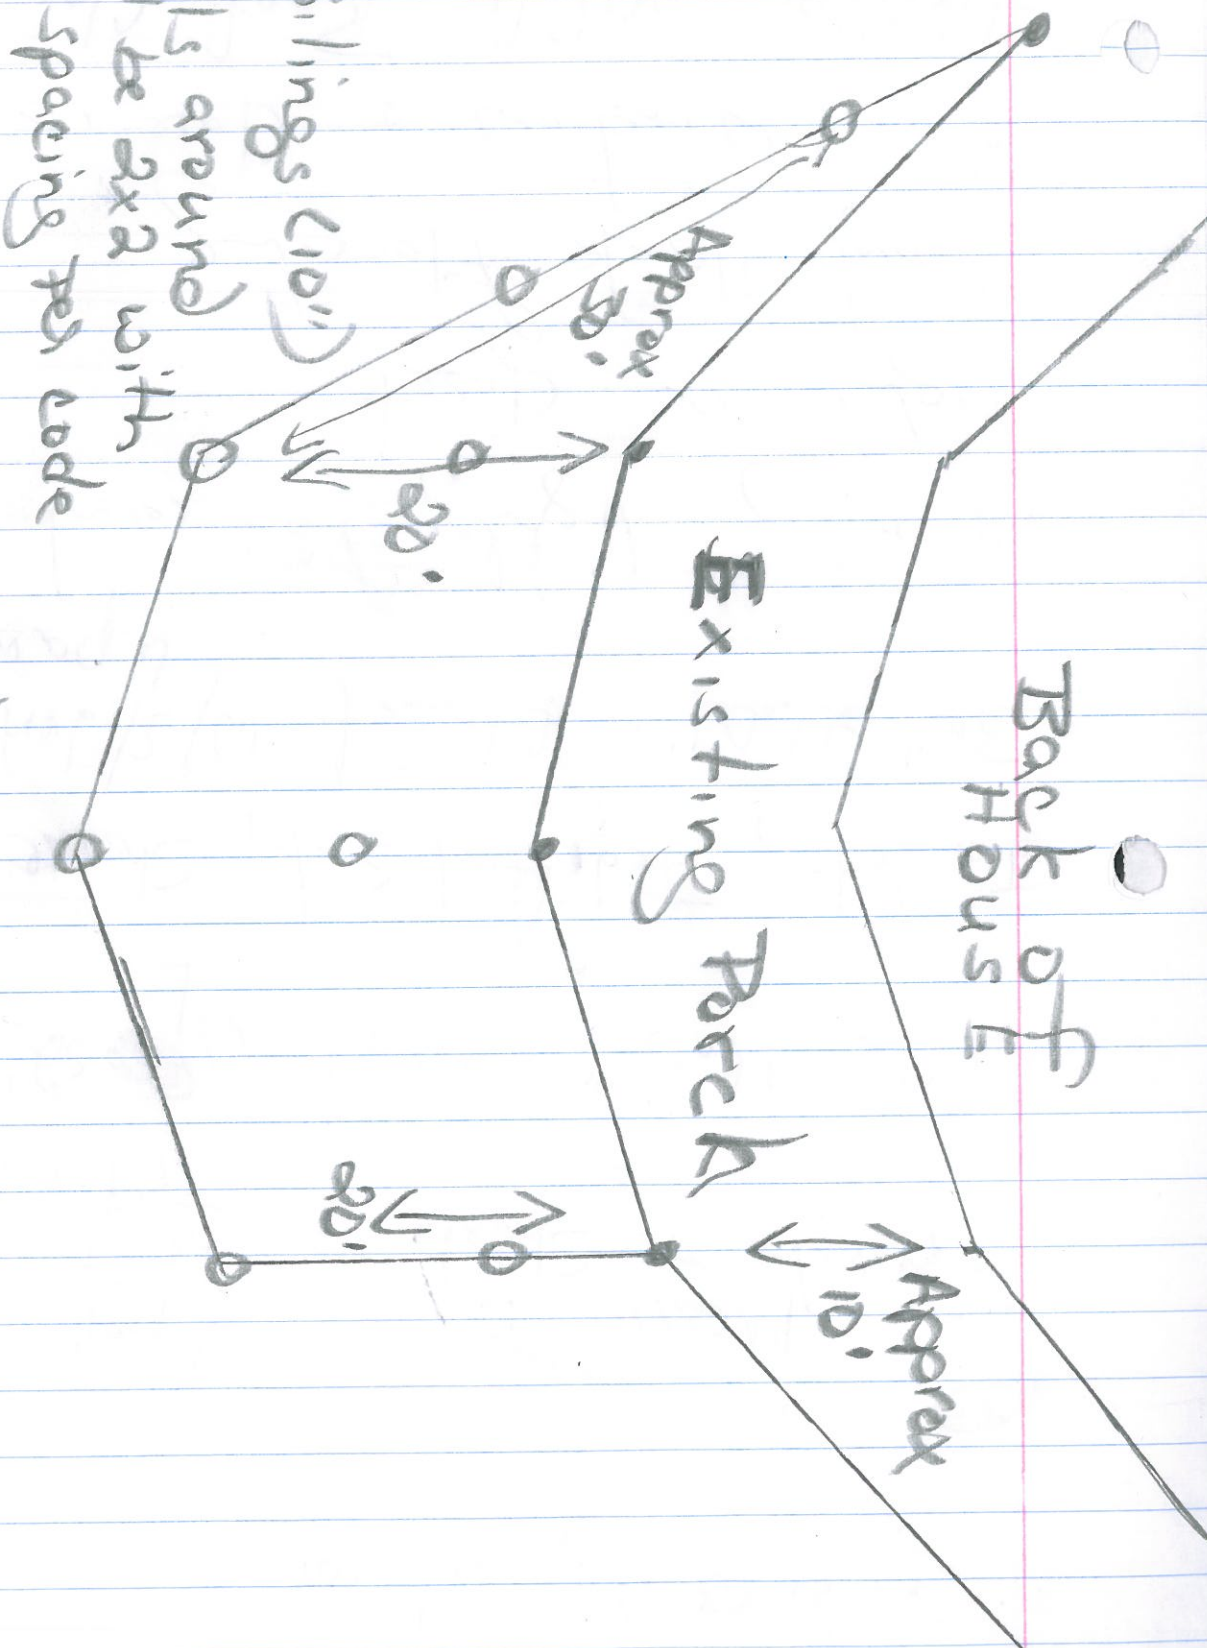

8 pilings (10")

Rails around will be 2x2 with

3/8" spacing for code

Framing will be 2x12 band.

with 2x10 joist + Hurr, cone clips + Hangers
Decking will be 2x6 All lumber will be treated