
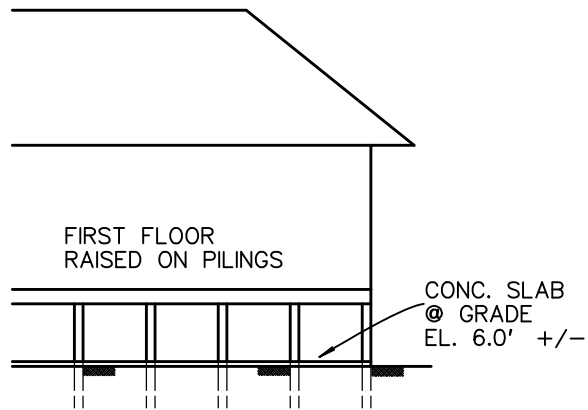
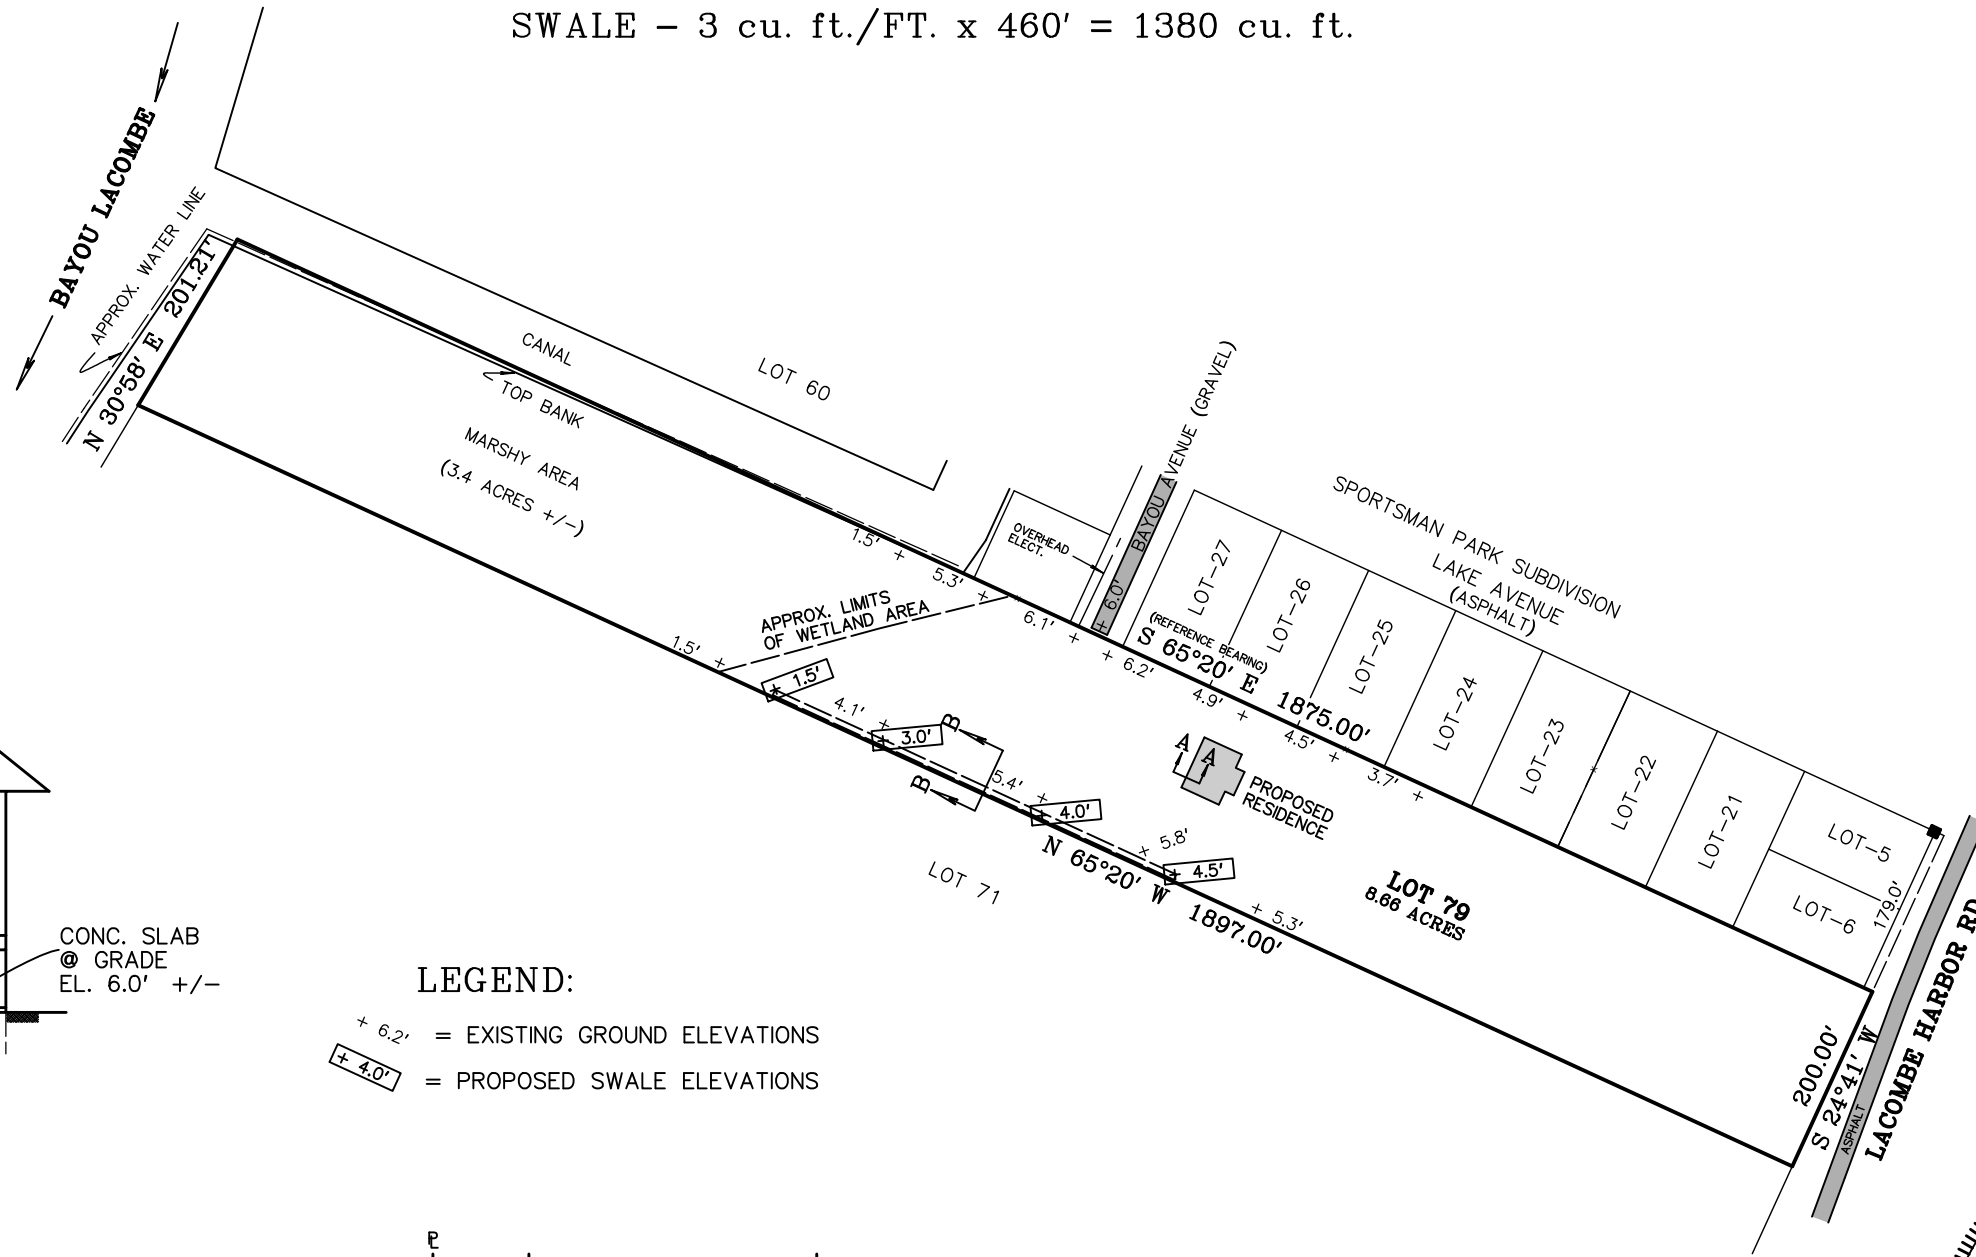


FILL VOLUME

SLAB- 2743 sq. ft. x .5 = 1372 cu. ft.


MITIGATION CALCULATION

SWALE - 3 cu. ft./FT. x 460' = 1380 cu. ft.

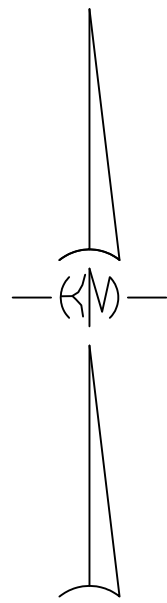


LEGEND:


- + 6.2' = EXISTING GROUND ELEVATIONS
- + 4.0' = PROPOSED SWALE ELEVATIONS

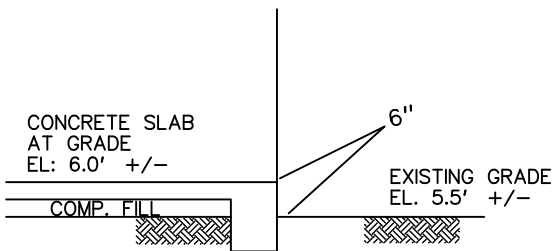

SECTION A-A

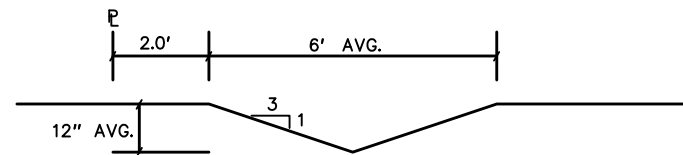

SECTION B-B

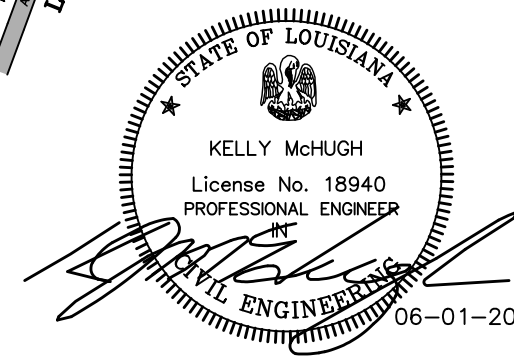

FILL MITIGATION PLAN

LOT 79, WEST OAKLAWN,
SECTION 45, T-9-S, R-14-E,
G.L.D., ST. TAMMANY PARISH, LA.

SCALE: 1" = 200'
DRAWN: DRJ
DATE: 06-01-20
JOB NO.: 11-054
REVISED:

KELLY J. McHUGH & ASSOC., INC.
CIVIL ENGINEERS & LAND SURVEYORS
845 GALVEZ ST., MANDEVILLE, LA. 626-5611