


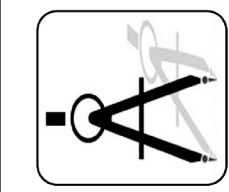

**DAMMON**  
ENGINEERING, INC.

554 Old Spanish Trail Slidell, LA 70458 (985) 649-6832  
dammonengineering.com  
info@dammonengineering.com  
PHONE: 985-649-5832


CHIEF ENGINEER: BRIAN A. MISTICH, P.E.  
554 OLD SPANISH TRAIL  
SLIDELL, LA 70458



NEW ADDITION FOUNDATION  
**GARY MARTINEZ**  
LOT 144, CLIPPER ESTATES  
SLIDELL, LA

JOB #:	2019	DATE:	08/26/2019
DRAWN BY:	CKD	CHECKED BY:	BAM

S101

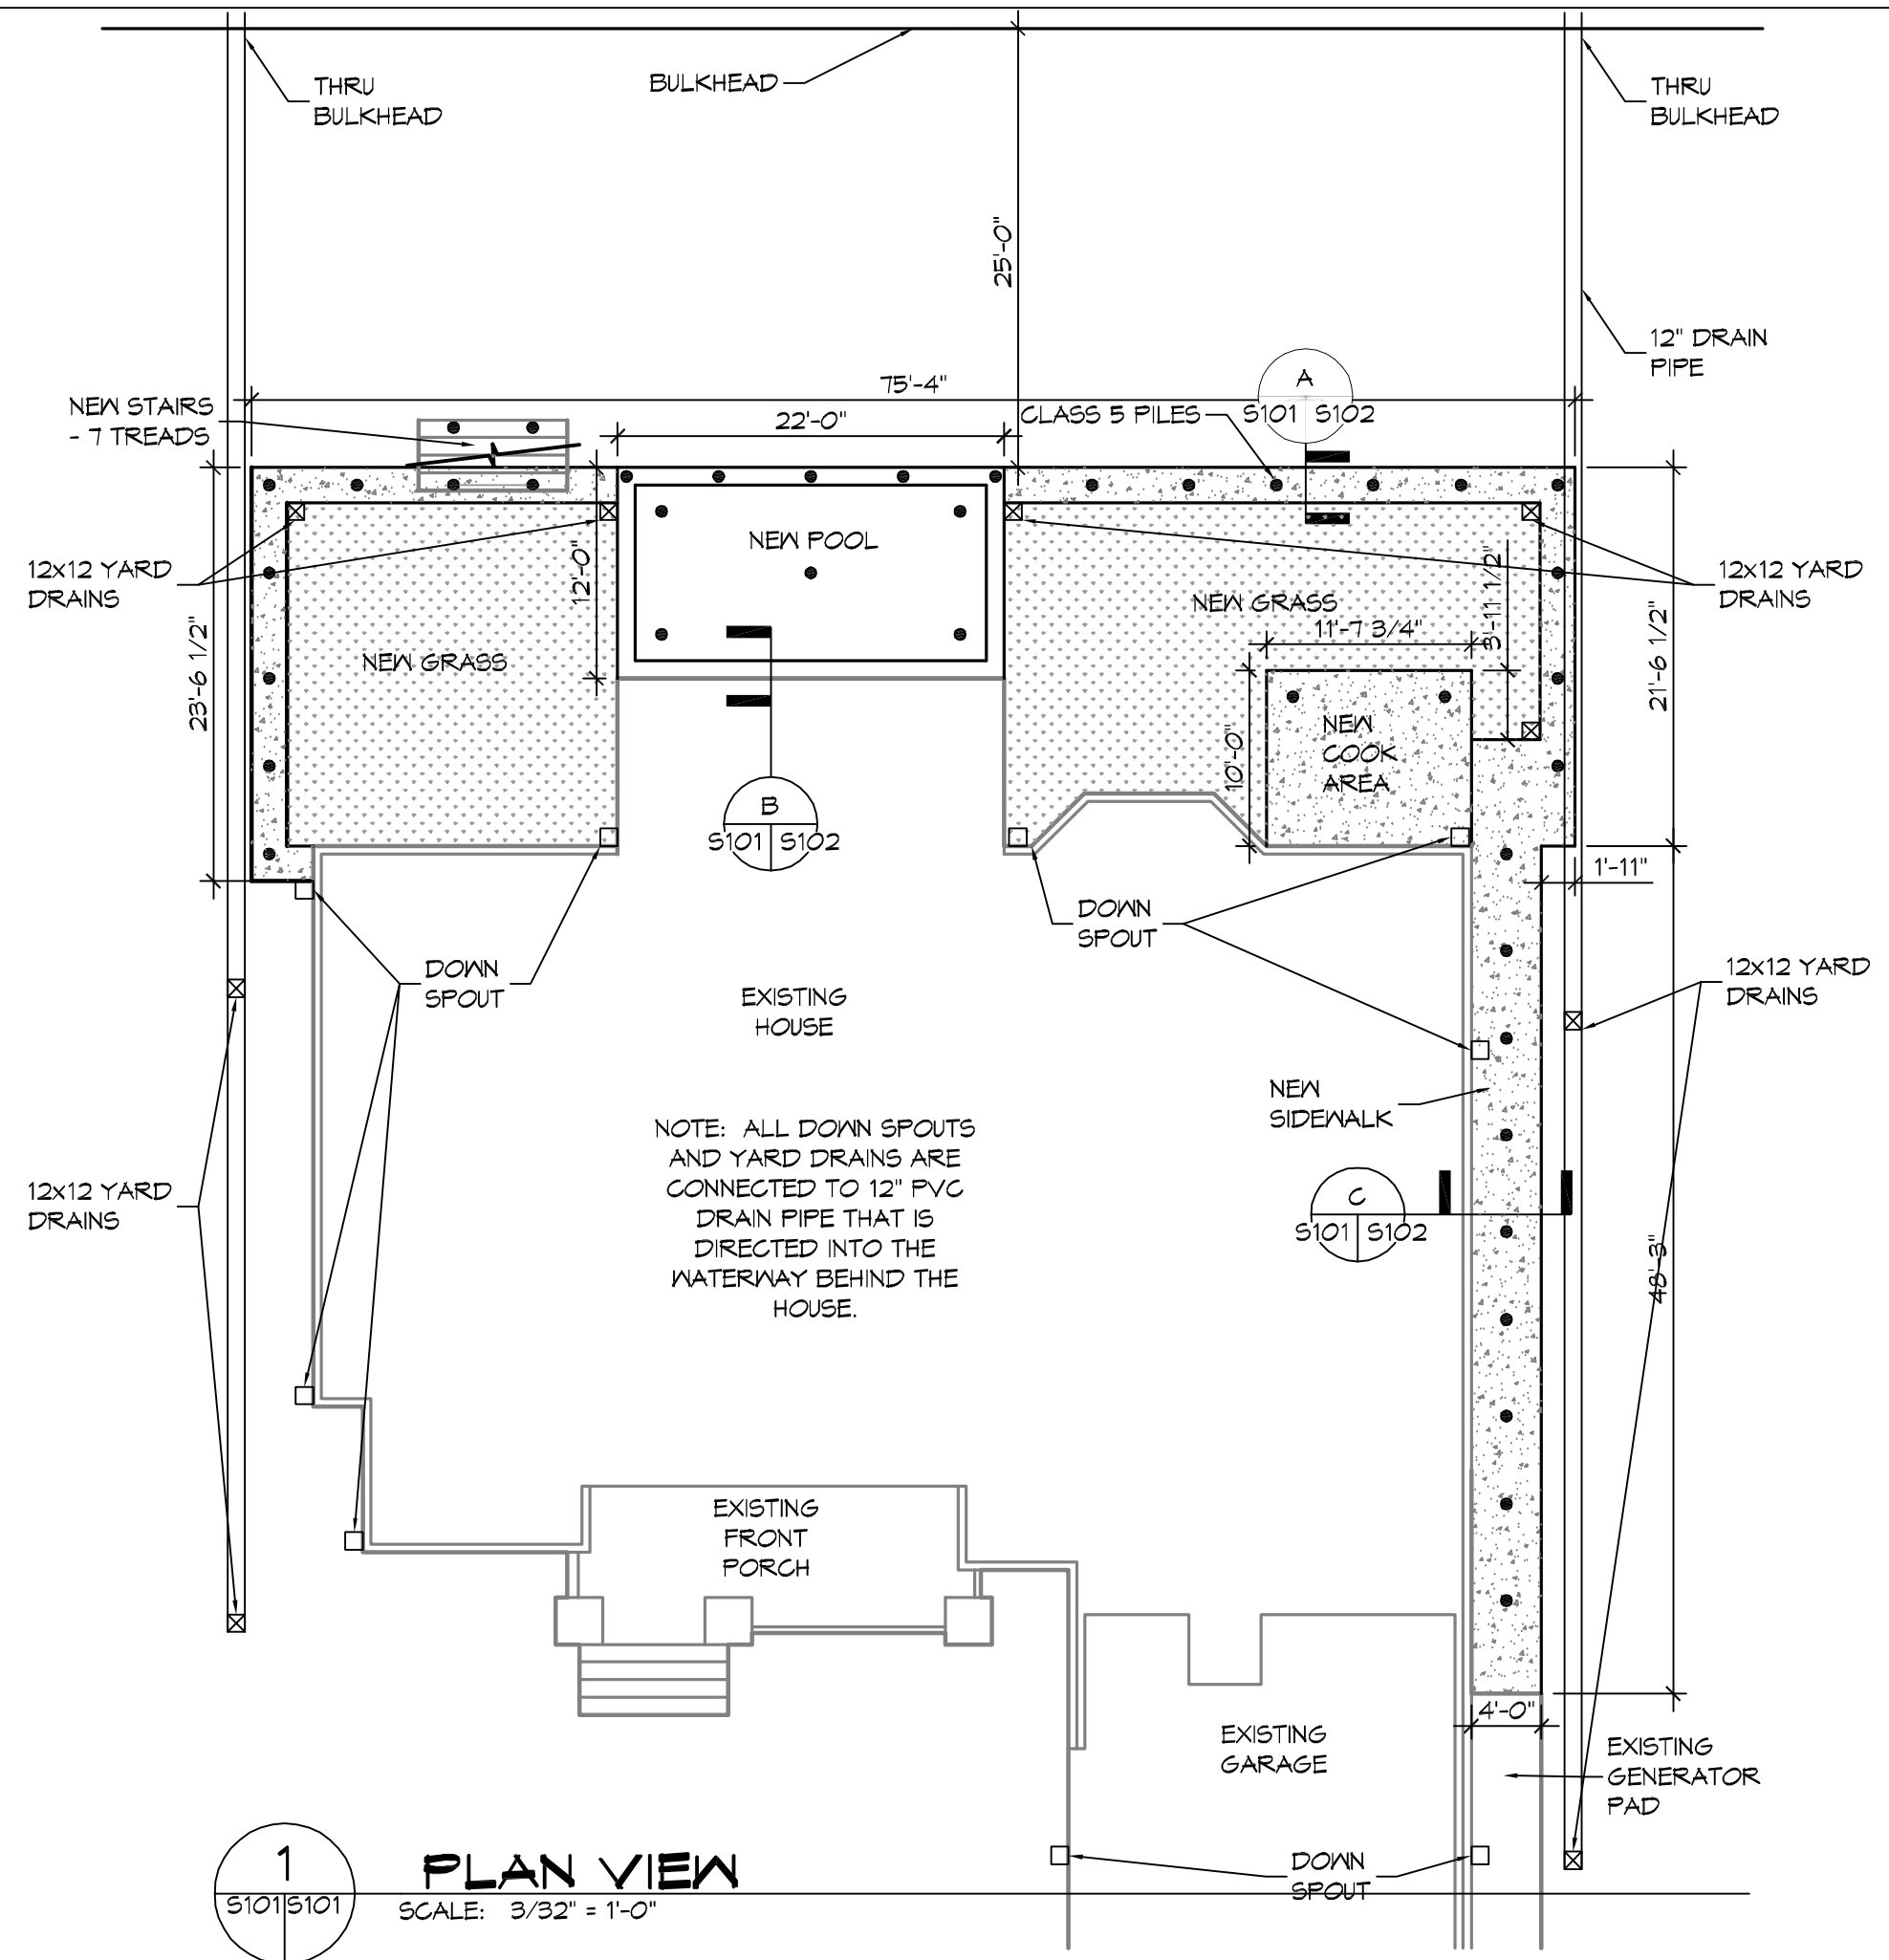

1  
S101 S101

**PLAN VIEW**  
SCALE: 3/32" = 1'-0"

NOTE: ALL DOWN SPOUTS AND YARD DRAINS ARE CONNECTED TO 12" PVC DRAIN PIPE THAT IS DIRECTED INTO THE WATERWAY BEHIND THE HOUSE.