



ROOF PLAN

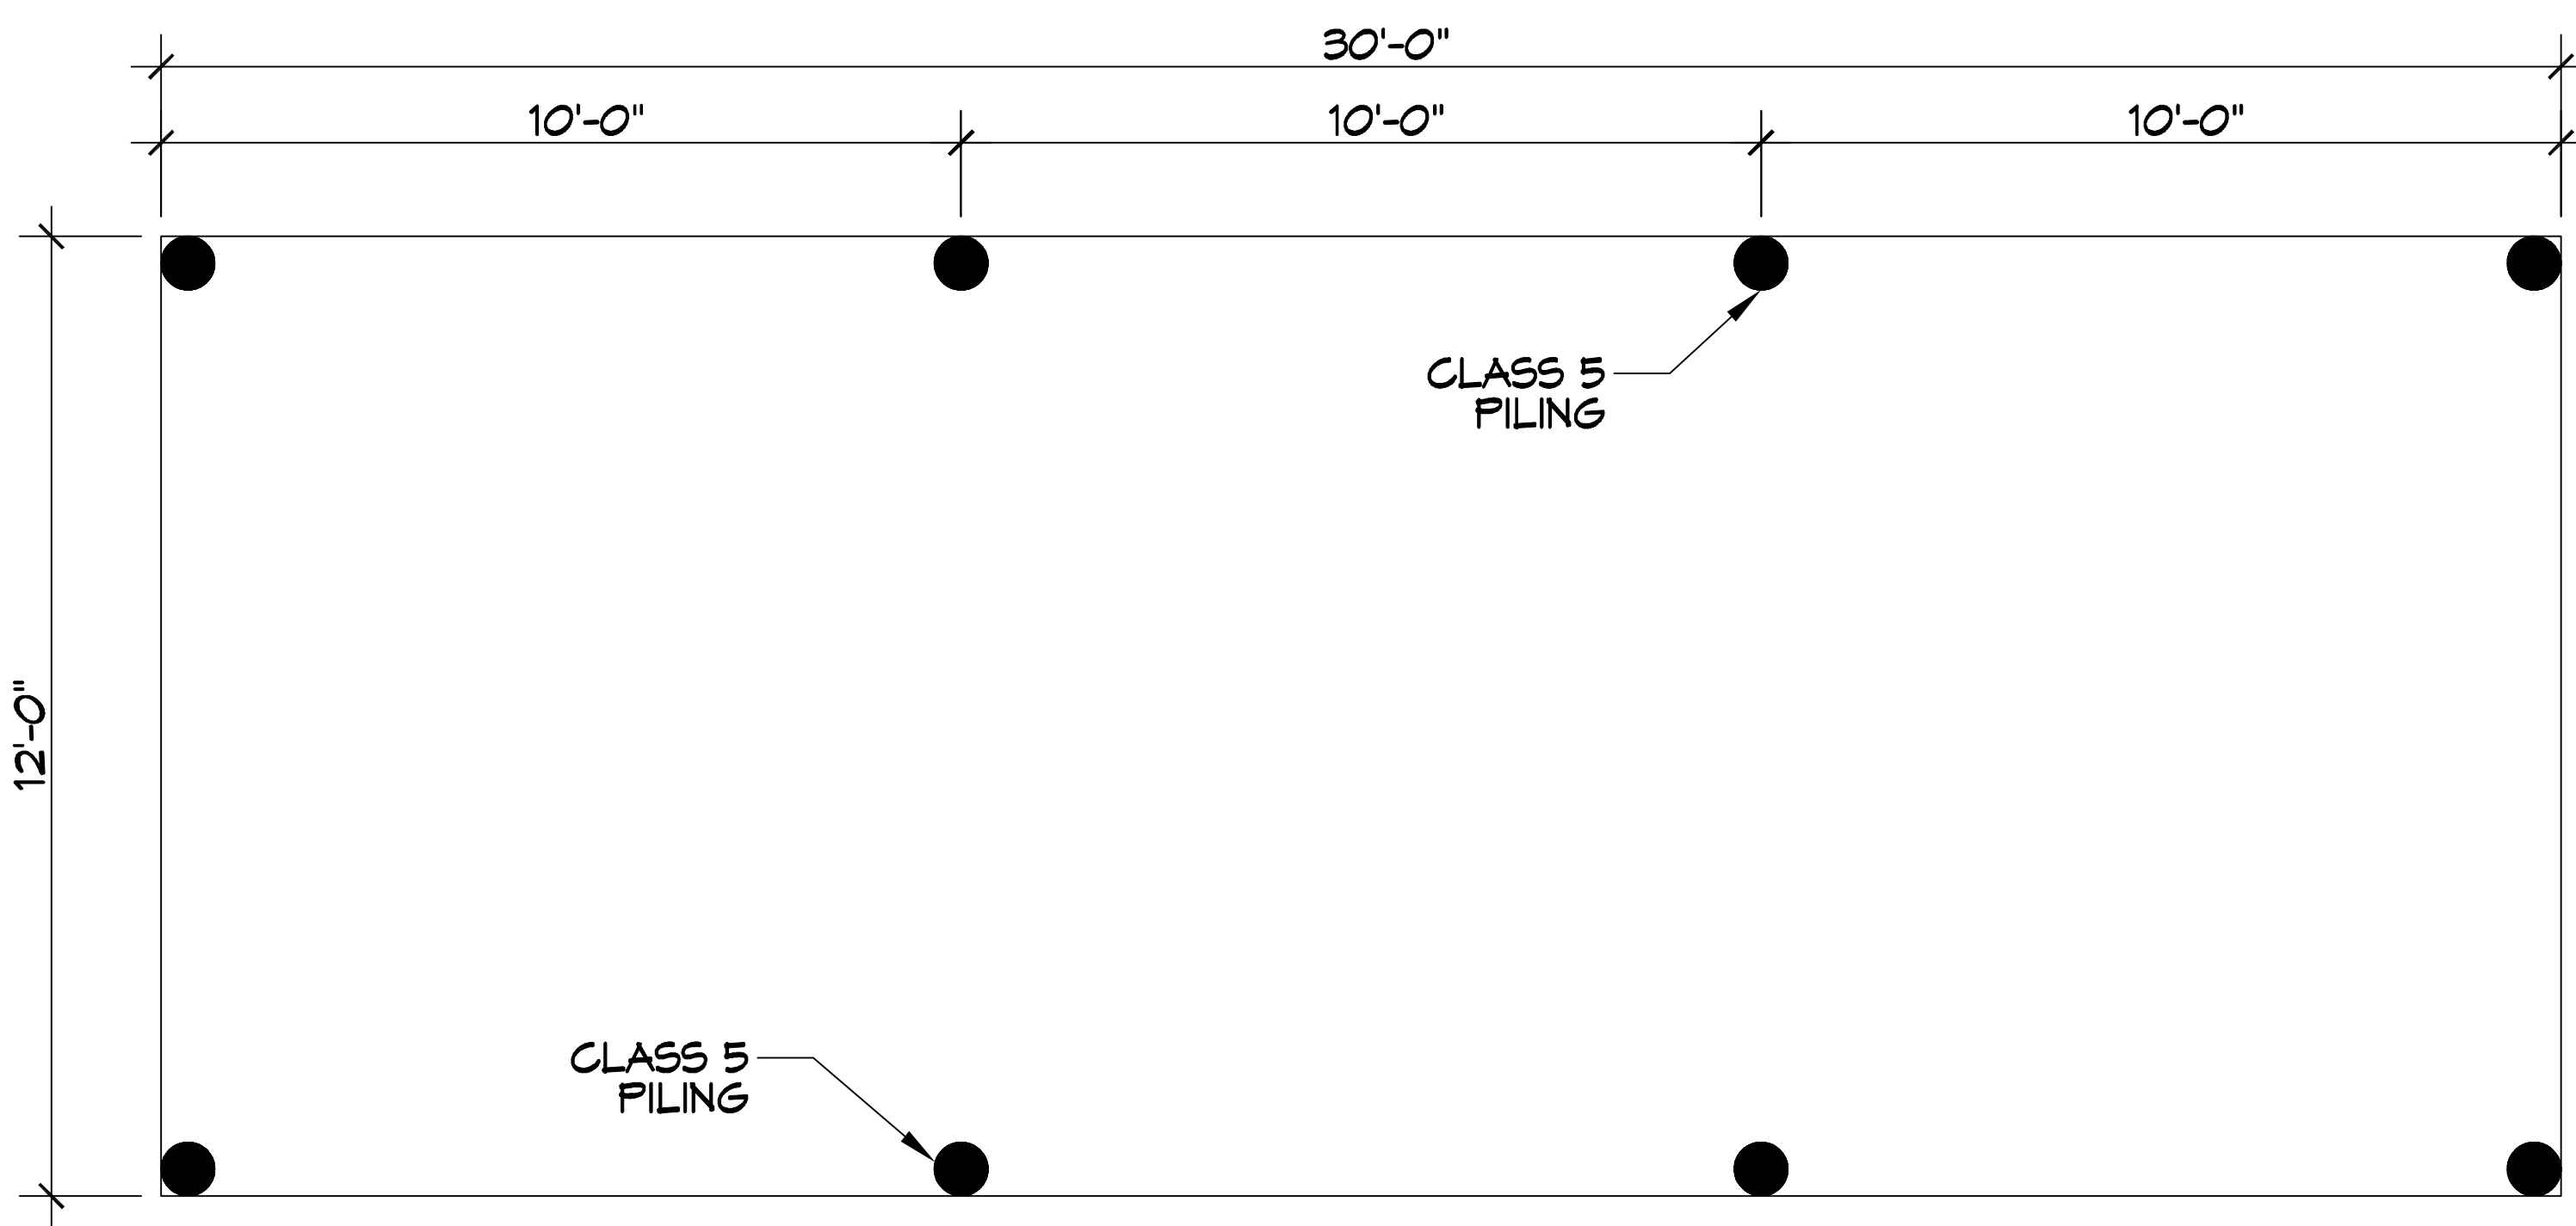

PILING PLAN

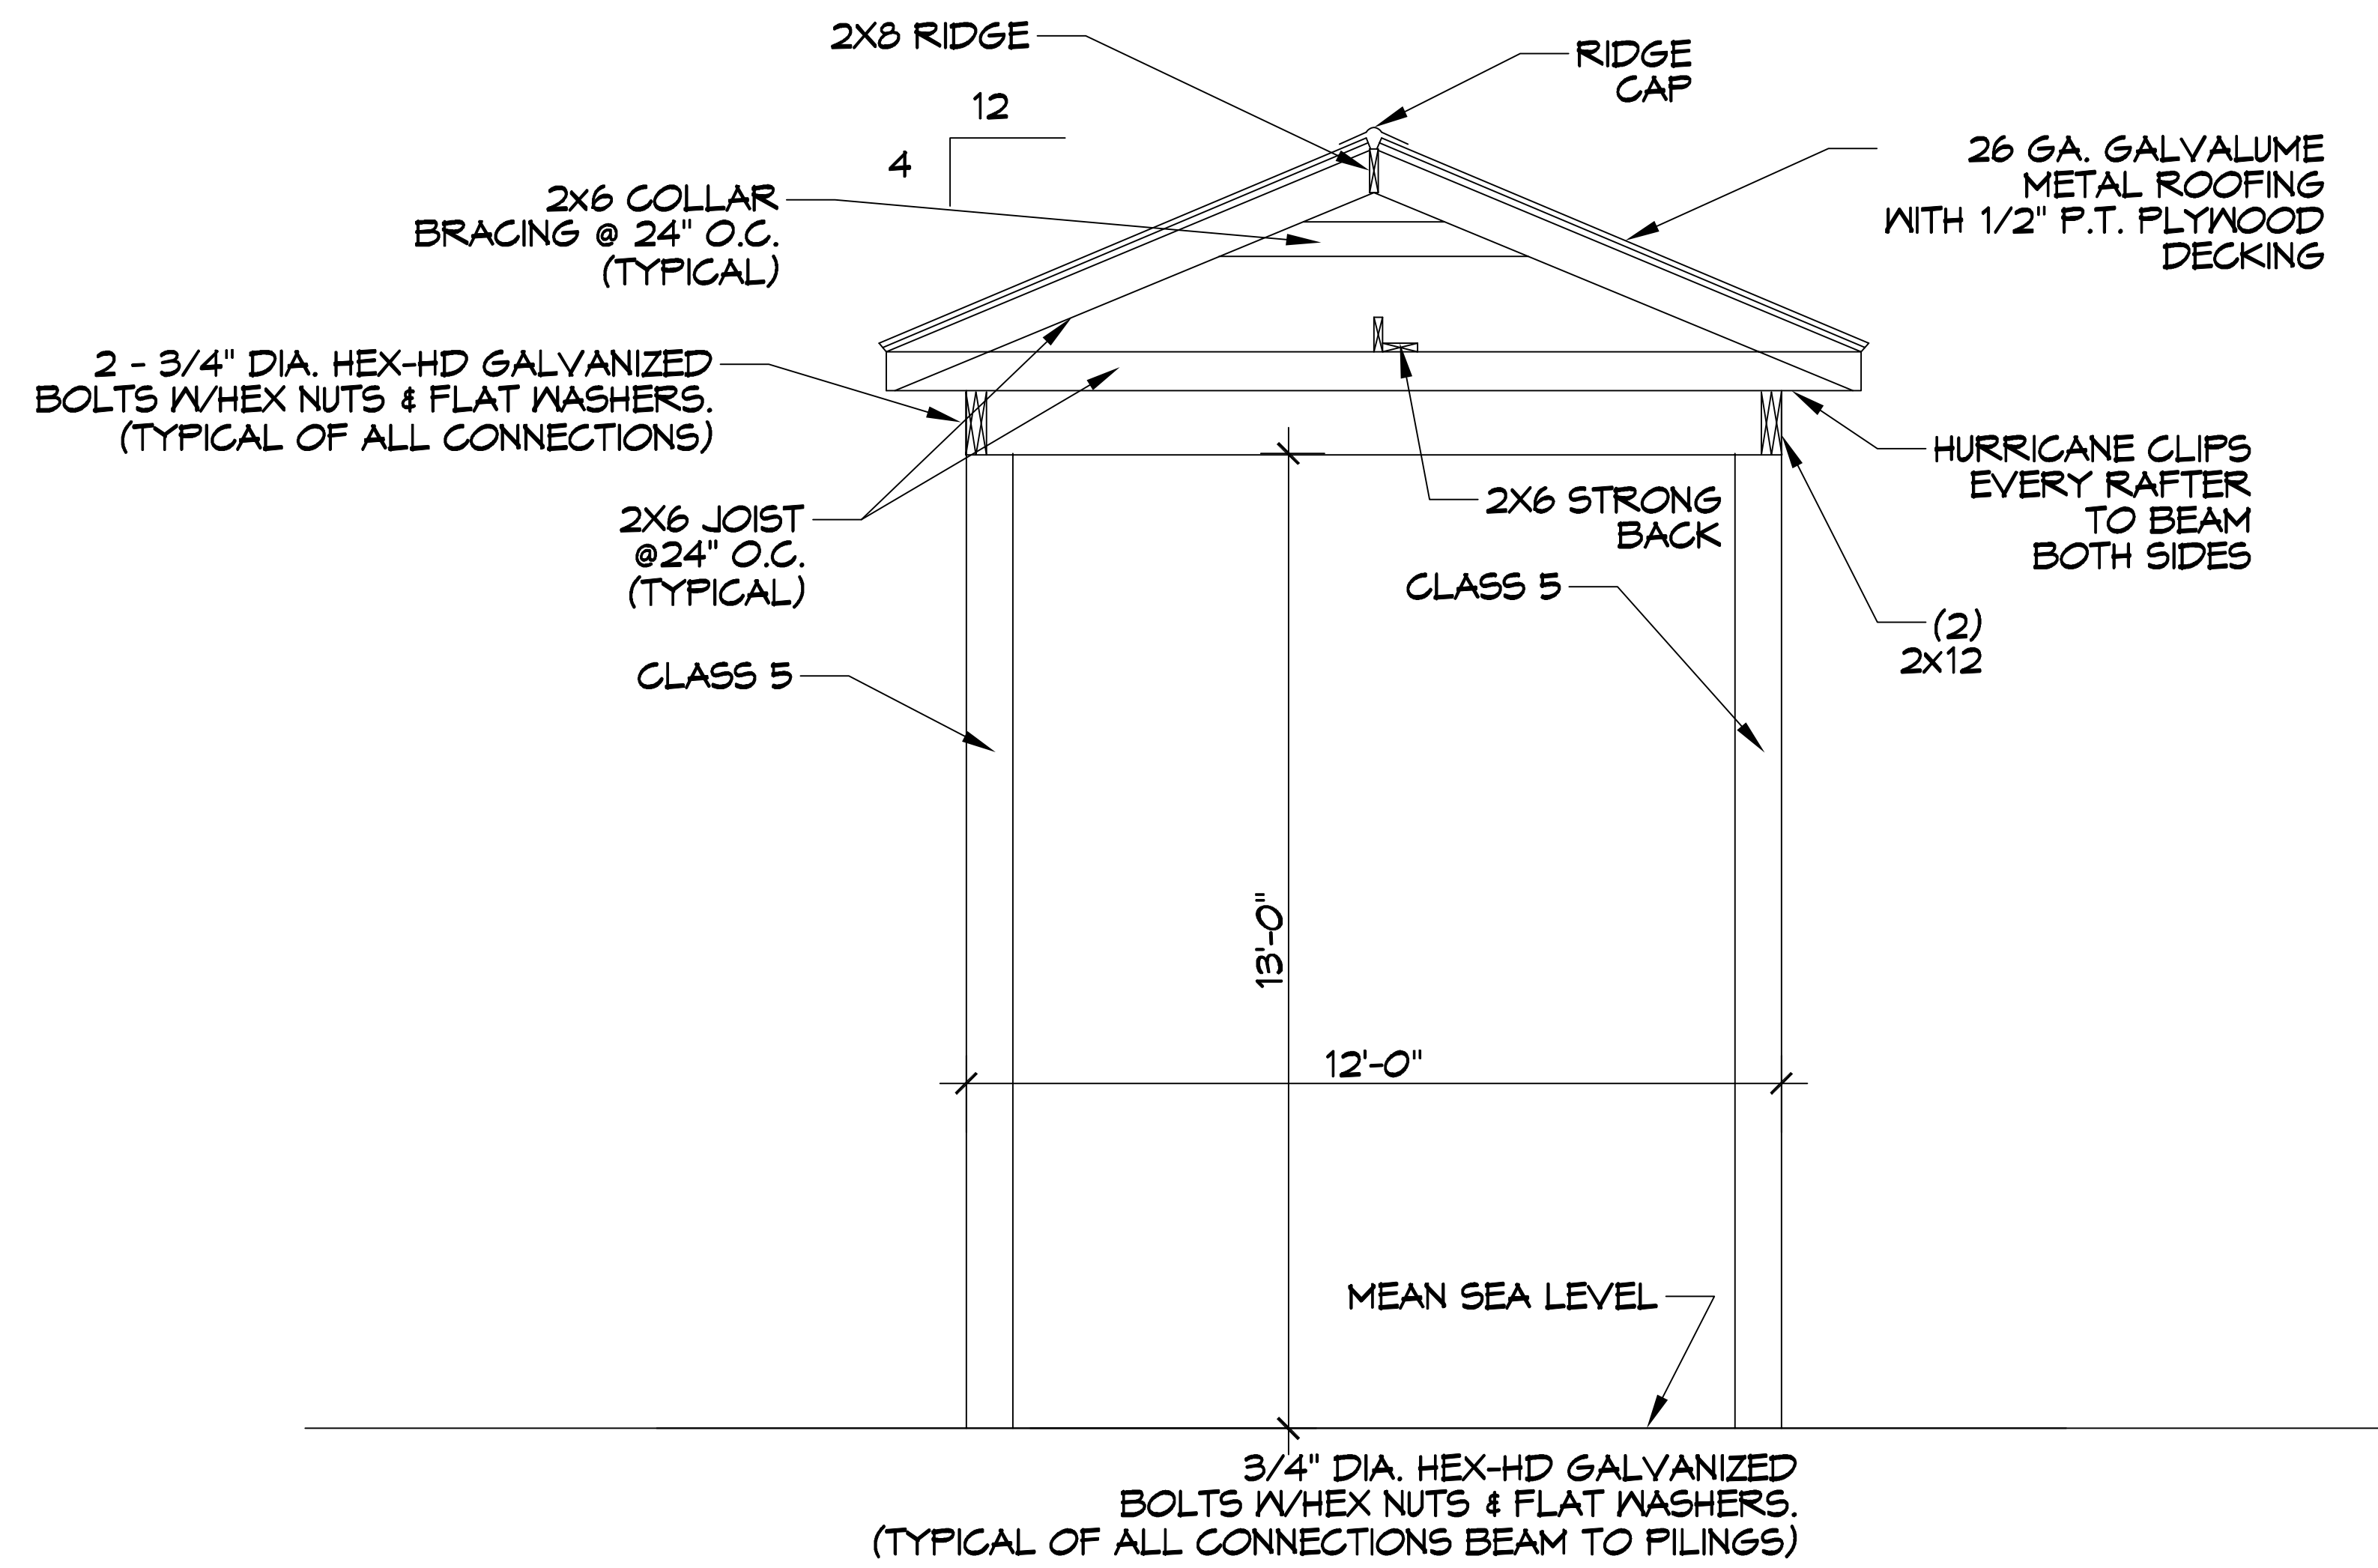

SECTION