


DIXIE RANCH ROAD (side)

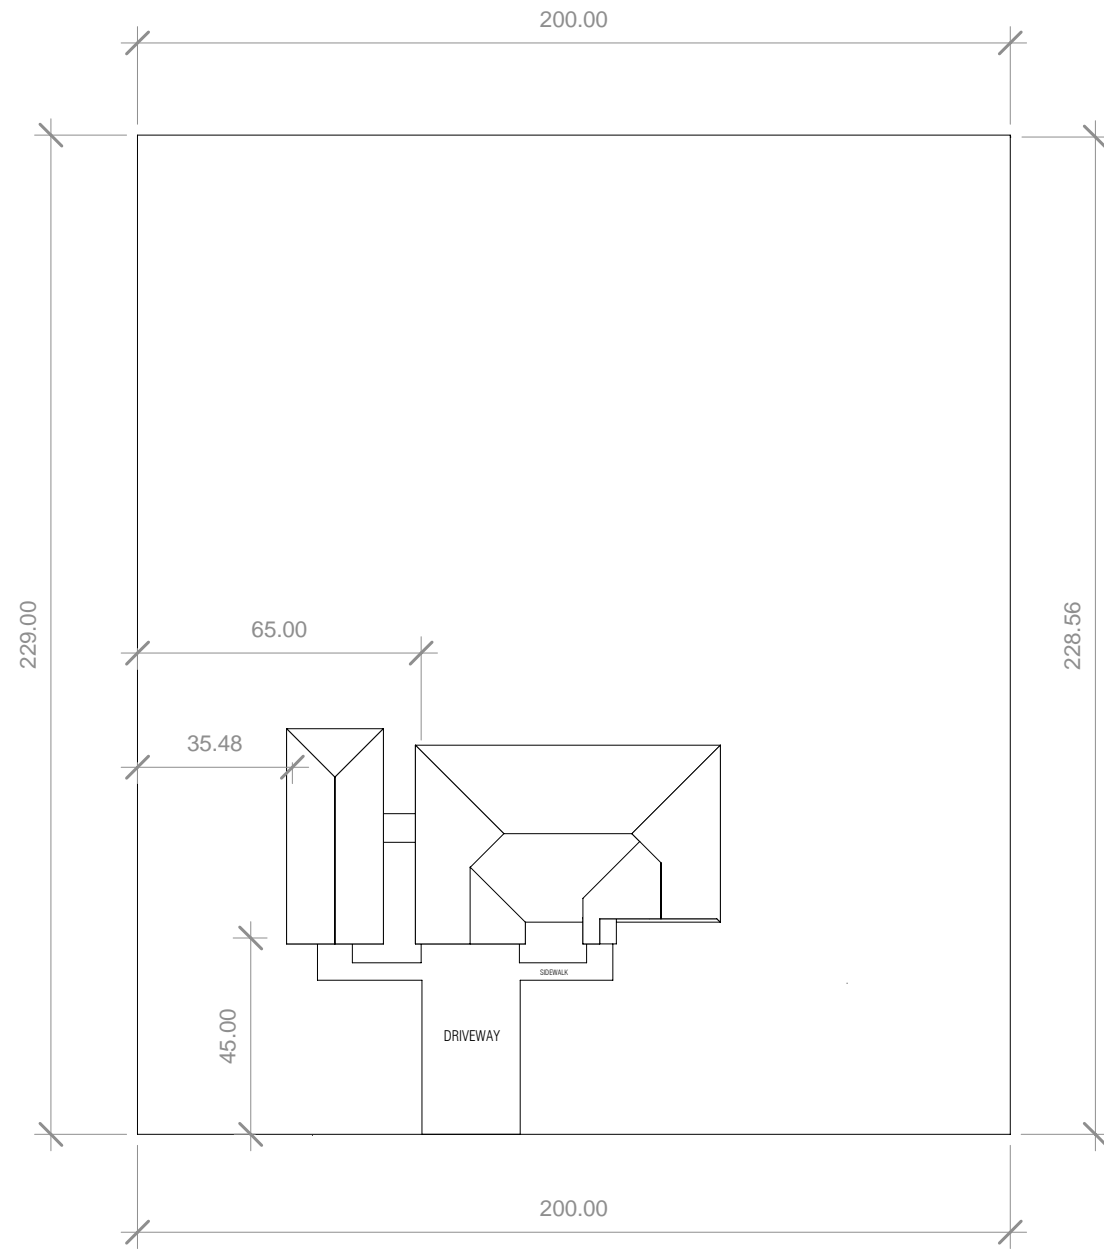

STOKES STREET

① PLOT PLAN  
1" = 40'-0"

**Hugo Martinez**

Lot 3, OAK RANCH ESTATES, PHASE 3  
St. Tammany Parish

|  |  |  |
|--|--|--|
|  |  |  |
|  |  |  |
|  |  |  |
|  |  |  |
|  |  |  |
|  |  |  |

**Plot Plan**

Project number  
Date 9/18/2023  
Drawn by  
Checked by

**A100**

Scale 1" = 40'-0"