


Plot Plan

LOTS 364, 366 AND THE SOUTH 1/2 OF LOT 362, THIRD WARD, CITY OF BAY ST. LOUIS, HANCOCK CO., MS

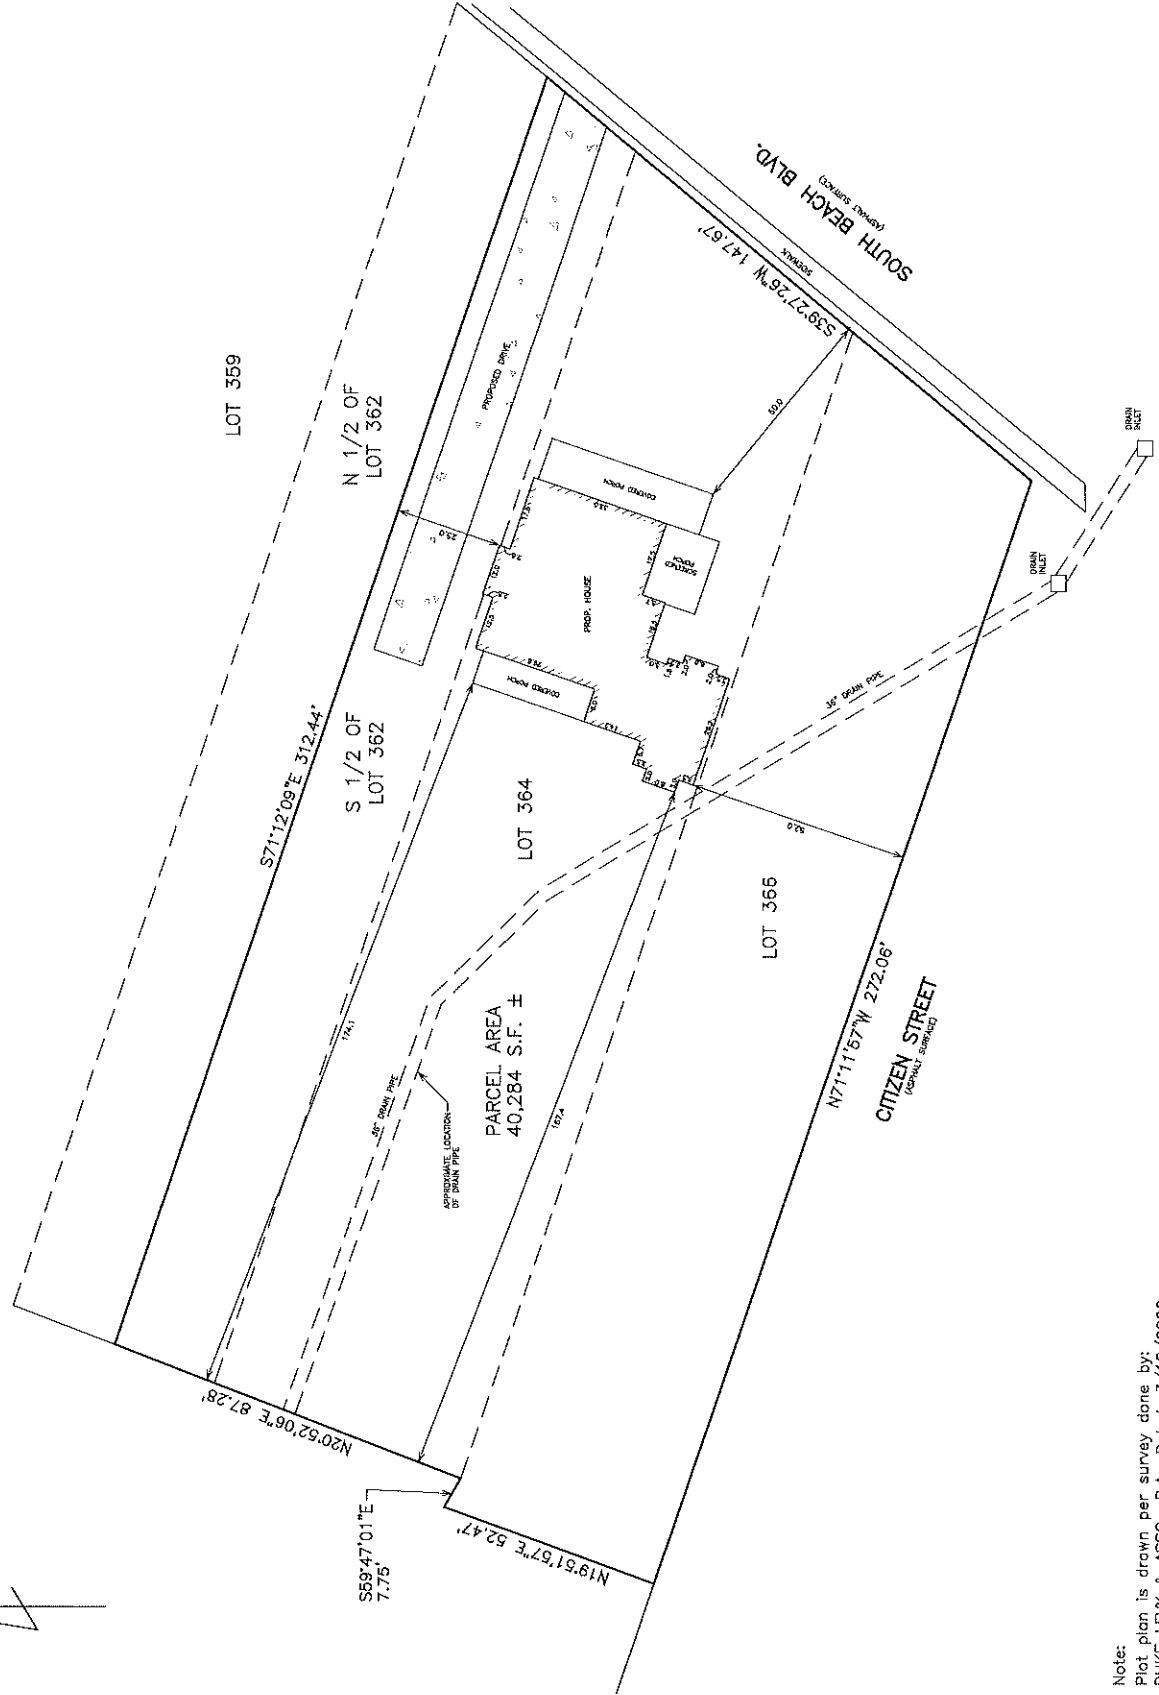

Plot Plan

Scale: 1"=20'
 W.O. #: 71222
 Date: 07/12/22
 Drawn by: TLP
 Sheet: P

Prepared For:
 Marty & Kelly Hopkins
 612 South Beach Blvd.
 Bay St. Louis, MS 39520

Techni-CAD Drafting Service
 1721 Fenton-Deaux Road
 Kiln, MS 39556
 Ph: 228-326-4232 email: ofeasthompson@aol.com



- NOTES:
- All work shall be performed in accordance with all applicable codes, ordinances, rules, and local codes, regulations, and laws.
 - It is the responsibility of the owner and/or general contractor to check all dimensions for the job before construction.
 - Contractor shall insure compatibility of the building with all site requirements.
 - Contractor shall be responsible for obtaining and verifying all structural data and conditions to meet all local codes and to insure a quality and safe structure.
 - Contractor shall be responsible for obtaining all necessary permits and for all specifications for this project. All materials and workmanship shall be approved or inspected where shown are required.

Note:
 Plot plan is drawn per survey done by:
 DUKE LEVY & ASSO., P.A., Dated: 3/18/2022,
 DWG: WO# 2022-054