



SITE PLAN 1"=40'

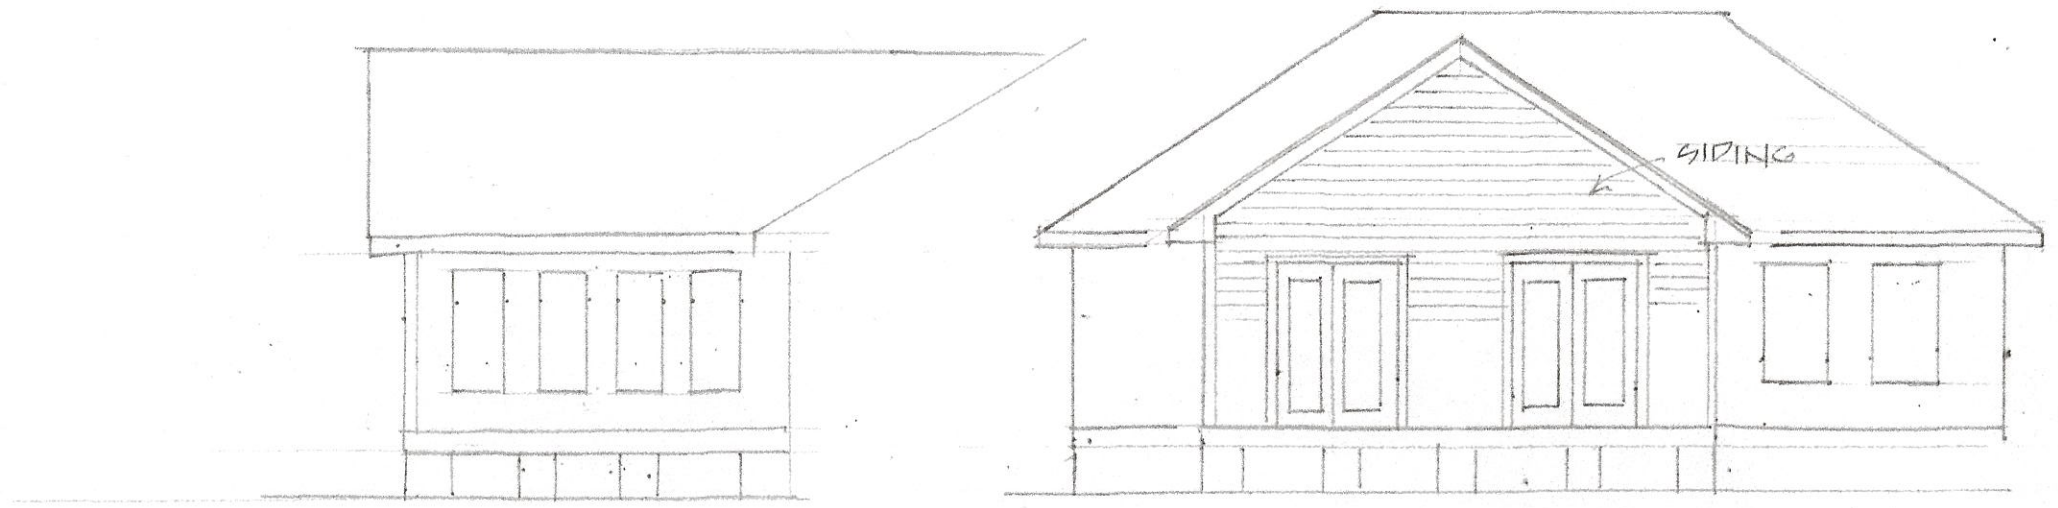


SIDE 1/8"

ELEVATION 1/8"

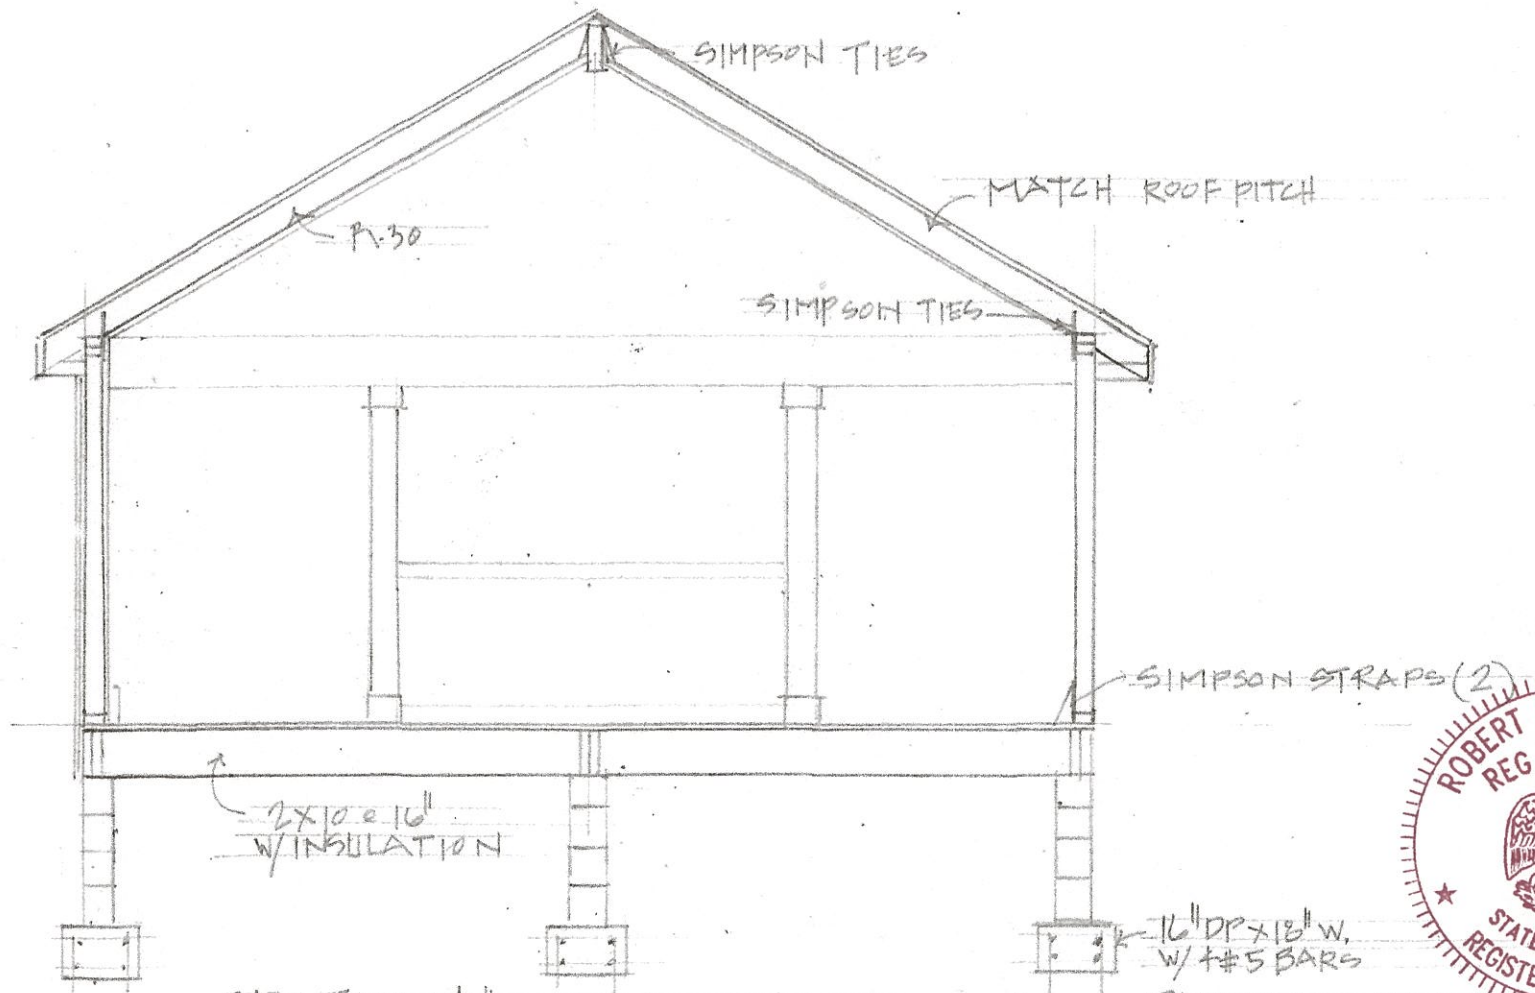

SECTION 1/4"

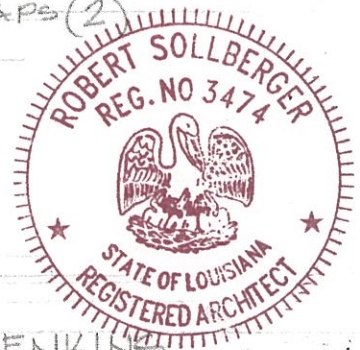

PATRICE JENKINS  
1142 PUBLIC ST



