


- GENERAL NOTES:**
1. REFER TO SHEET A3.09 FOR PARTITION TYPE DEFINITIONS.
 2. REFER TO SHEET A2.01 & A2.02 FOR DOOR NUMBERS.
 3. REFER TO SHEET A5.03 FOR TYPICAL TOILET ACCESSORIES AND DIMENSIONS.
 4. ALL DIMENSIONS ARE TO FINISH FACE OF BASE PARTITION UNLESS NOTED OTHERWISE.
 5. G.C. TO COORDINATE & PROVIDE 20 GA. GALV. SHEET METAL BLOCKING OR FIRE / TERMITE TREATED WOOD BLOCKINGS AS REQUIRED AT ALL ACCESSORIES, CASEWORK, & OWNER PROVIDED EQUIPMENT, TO BE INSTALLED BY CONTRACTOR.
 6. REFER TO LIFE SAFETY PLAN A1.01 & A1.02 FOR HOURLY RATED WALL AND SMOKE PARTITION LOCATIONS. NOTIFY ARCHITECT OF ANY DISCREPANCIES WITHIN ENLARGED PLAN PARTITION CALL OUTS FOR CLARIFICATION.
 7. SEE SHEET A3.01 & A3.02 FOR FINISH FLOOR SCHEDULES.

1 1ST FLOOR DIMENSION PLAN "B"
A2.11B 1/8"=1'-0"
NORTH

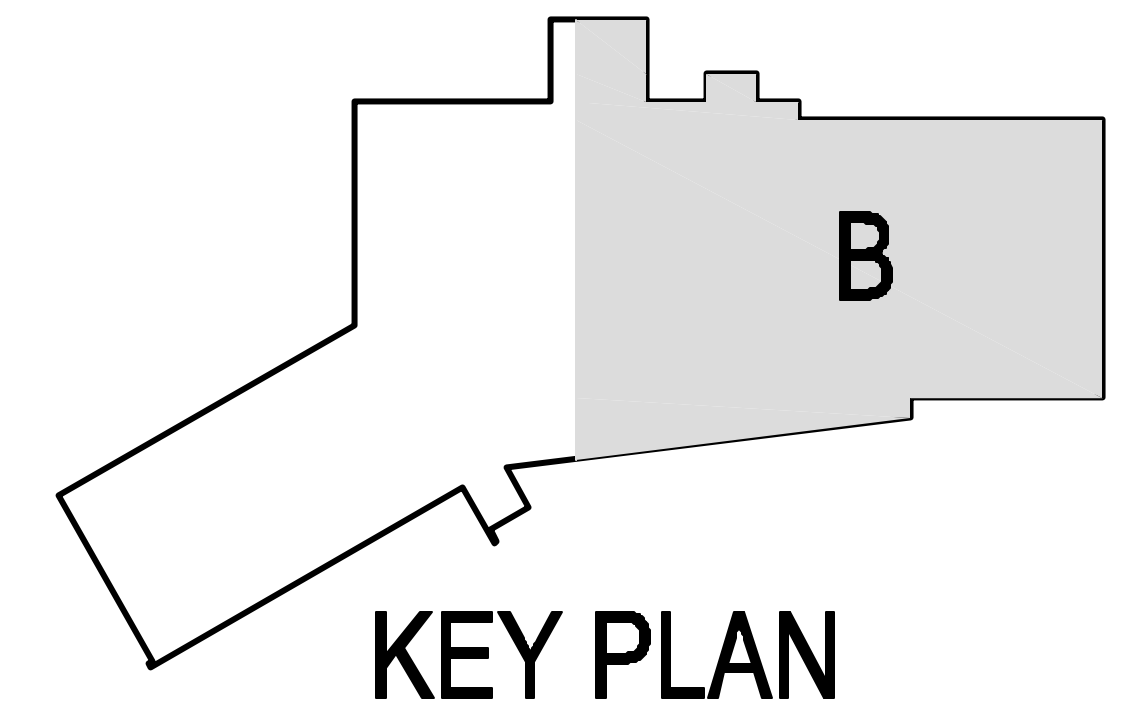

1ST FLOOR
DIMENSION
PLAN
Sheet Number:

A2.11B