


RCLC Project Number: 0687

Date Issued: 05/15/07
Drawn By: VFA & JMS
Checked By: RLE

Revisions:

ST. TAMMANY PARISH SHERIFF'S OFFICE
BROWNSWITCH ROAD
SLIDELL, LOUISIANA

CONSTRUCTION DOCUMENTS

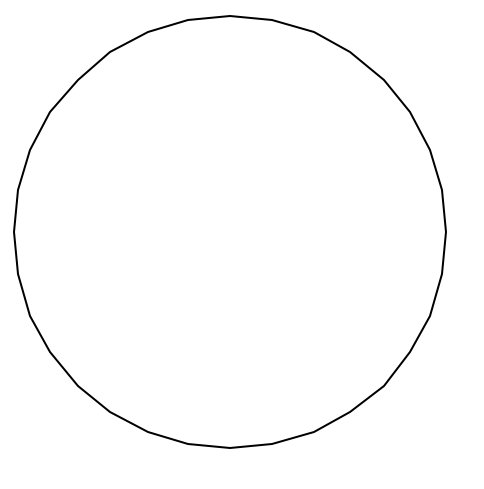


MISC. DETAILS

Sheet Number:


A4.76

Copyright 2007

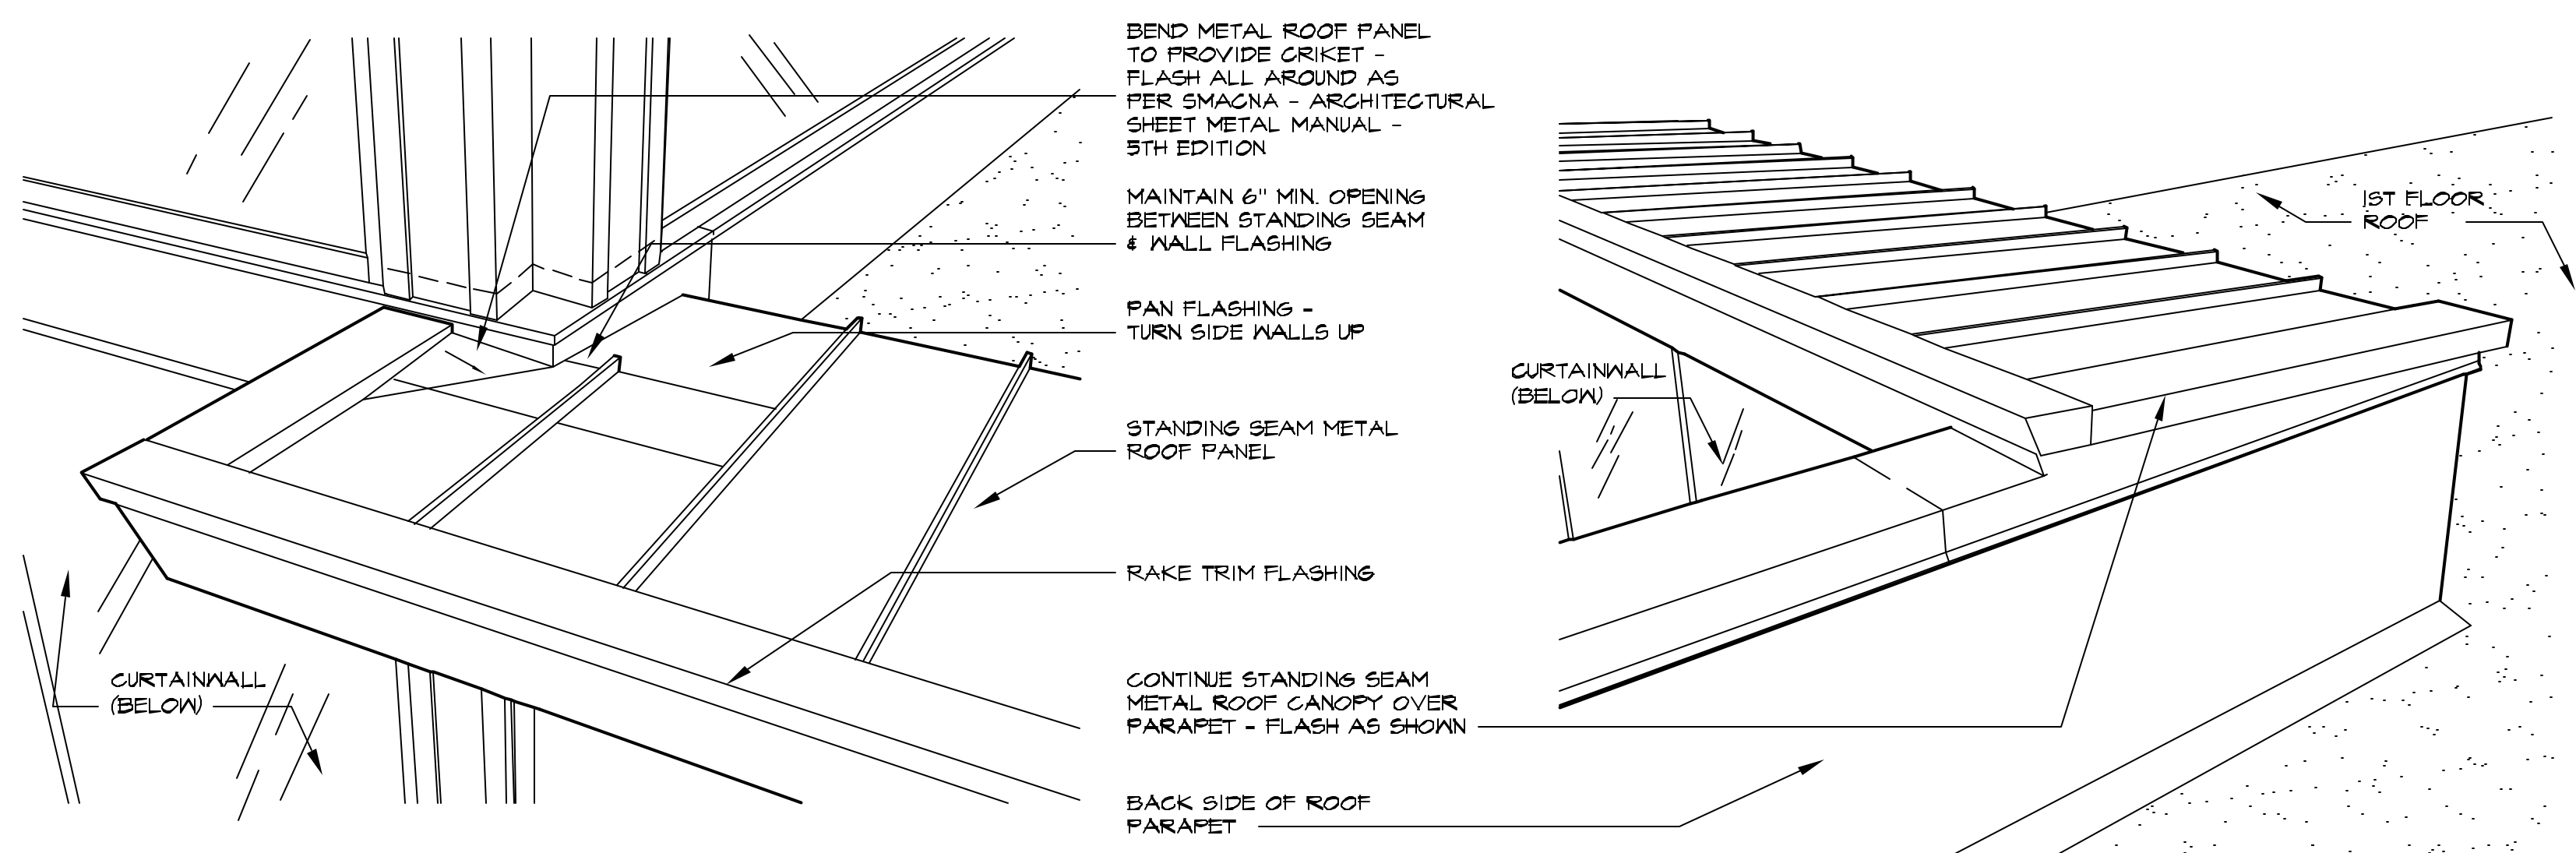


5 ROOF FLASHING DETAIL
A4.76 / NTS

4 ROOF FLASHING DETAIL
A4.76 / NTS

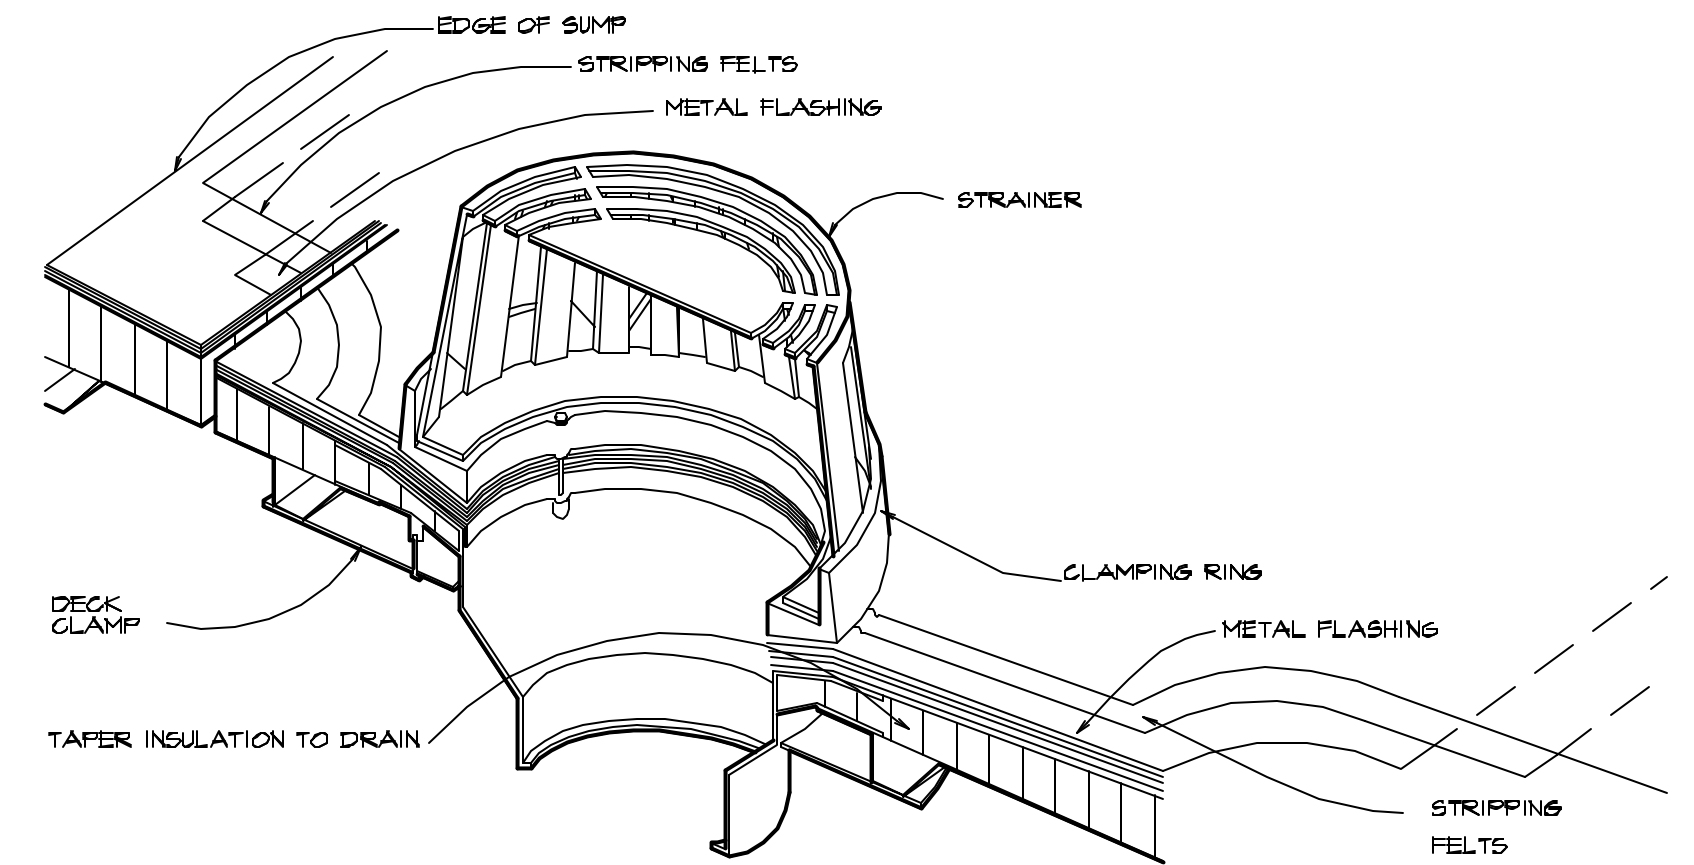


6 ROOF DRAIN
A4.76 / SCALE NTS.

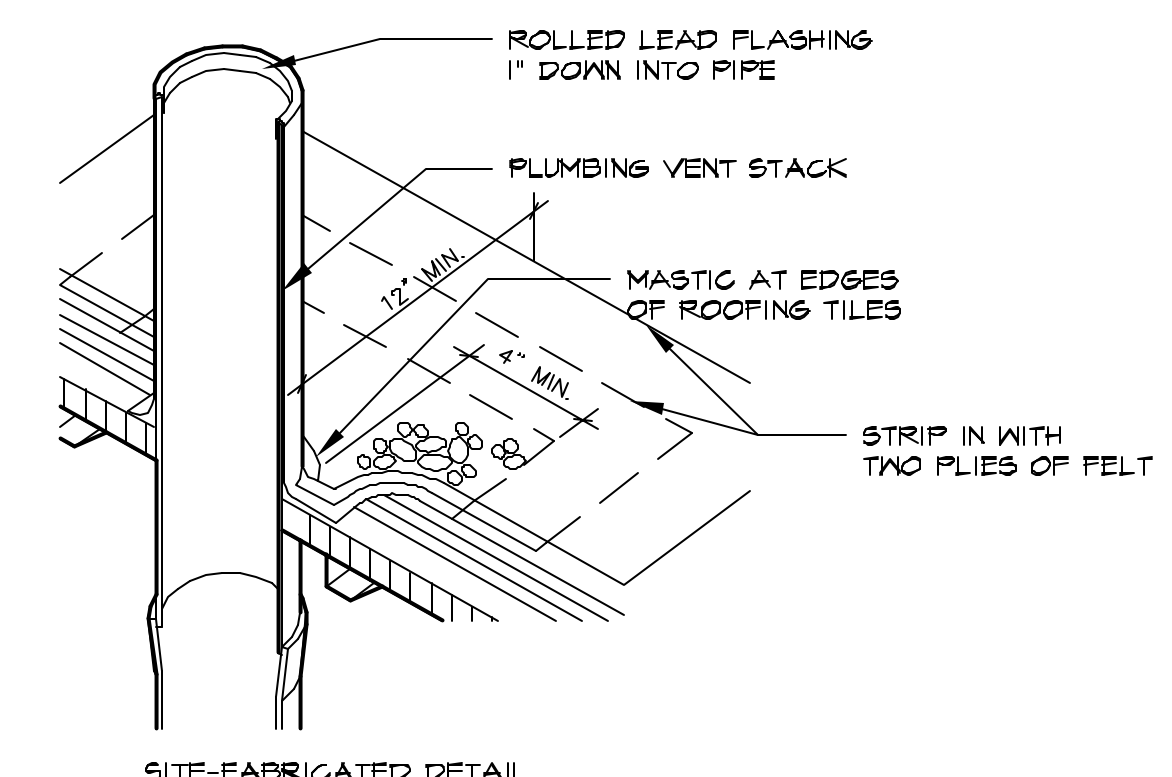


NOTES
1. SHEET LEAD MINIMUM OF 2 1/2 LB. PER SQ. FT.
2. MINIMUM CLEARANCE OF 1/2 IN. FROM GANT STRIPS AND OTHER CURBS OR PIPES.


3 ROOF VENT DETAIL
A4.76 / NTS

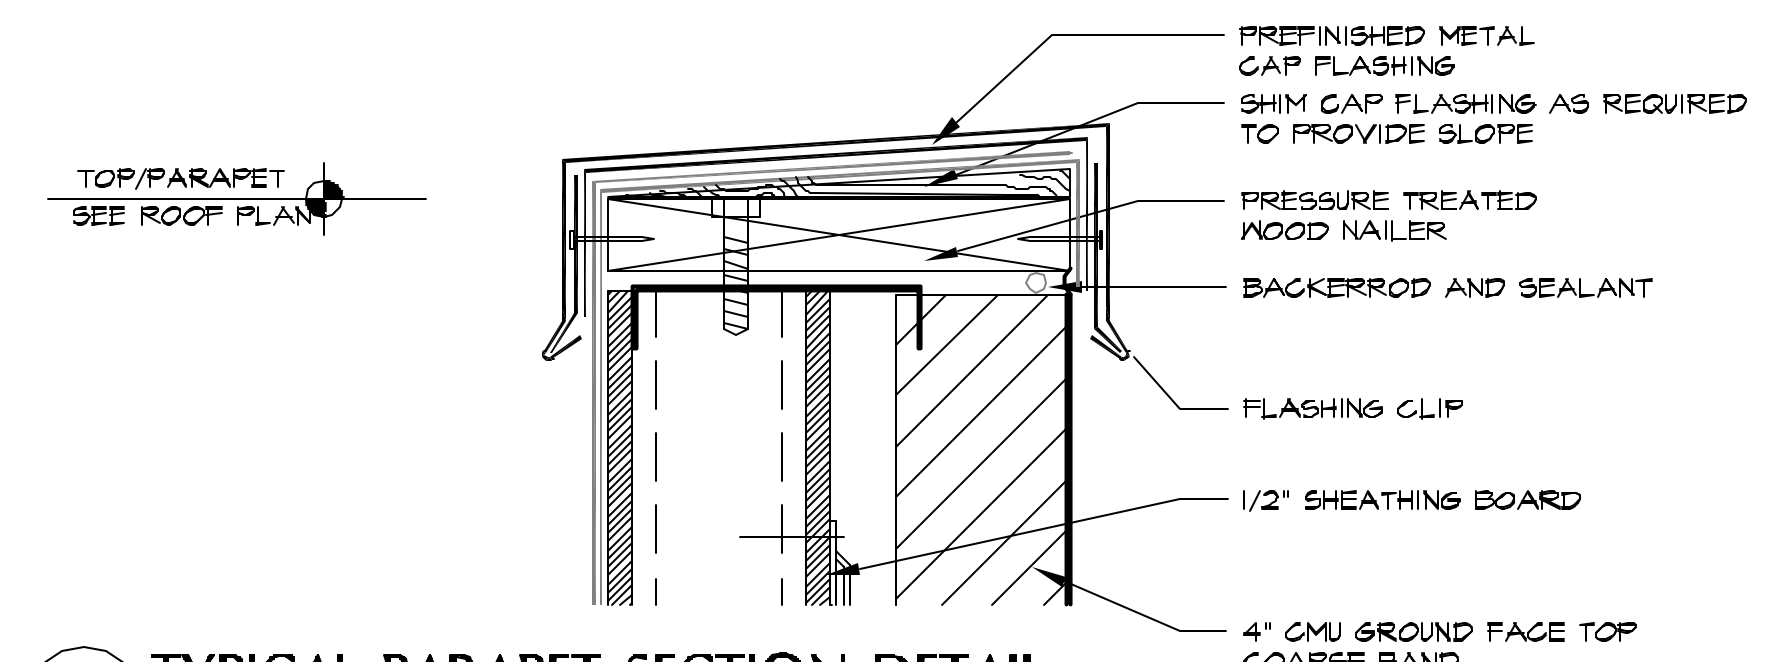

2 TYPICAL PARAPET SECTION DETAIL
A4.76 / SCALE 3" = 1'-0"

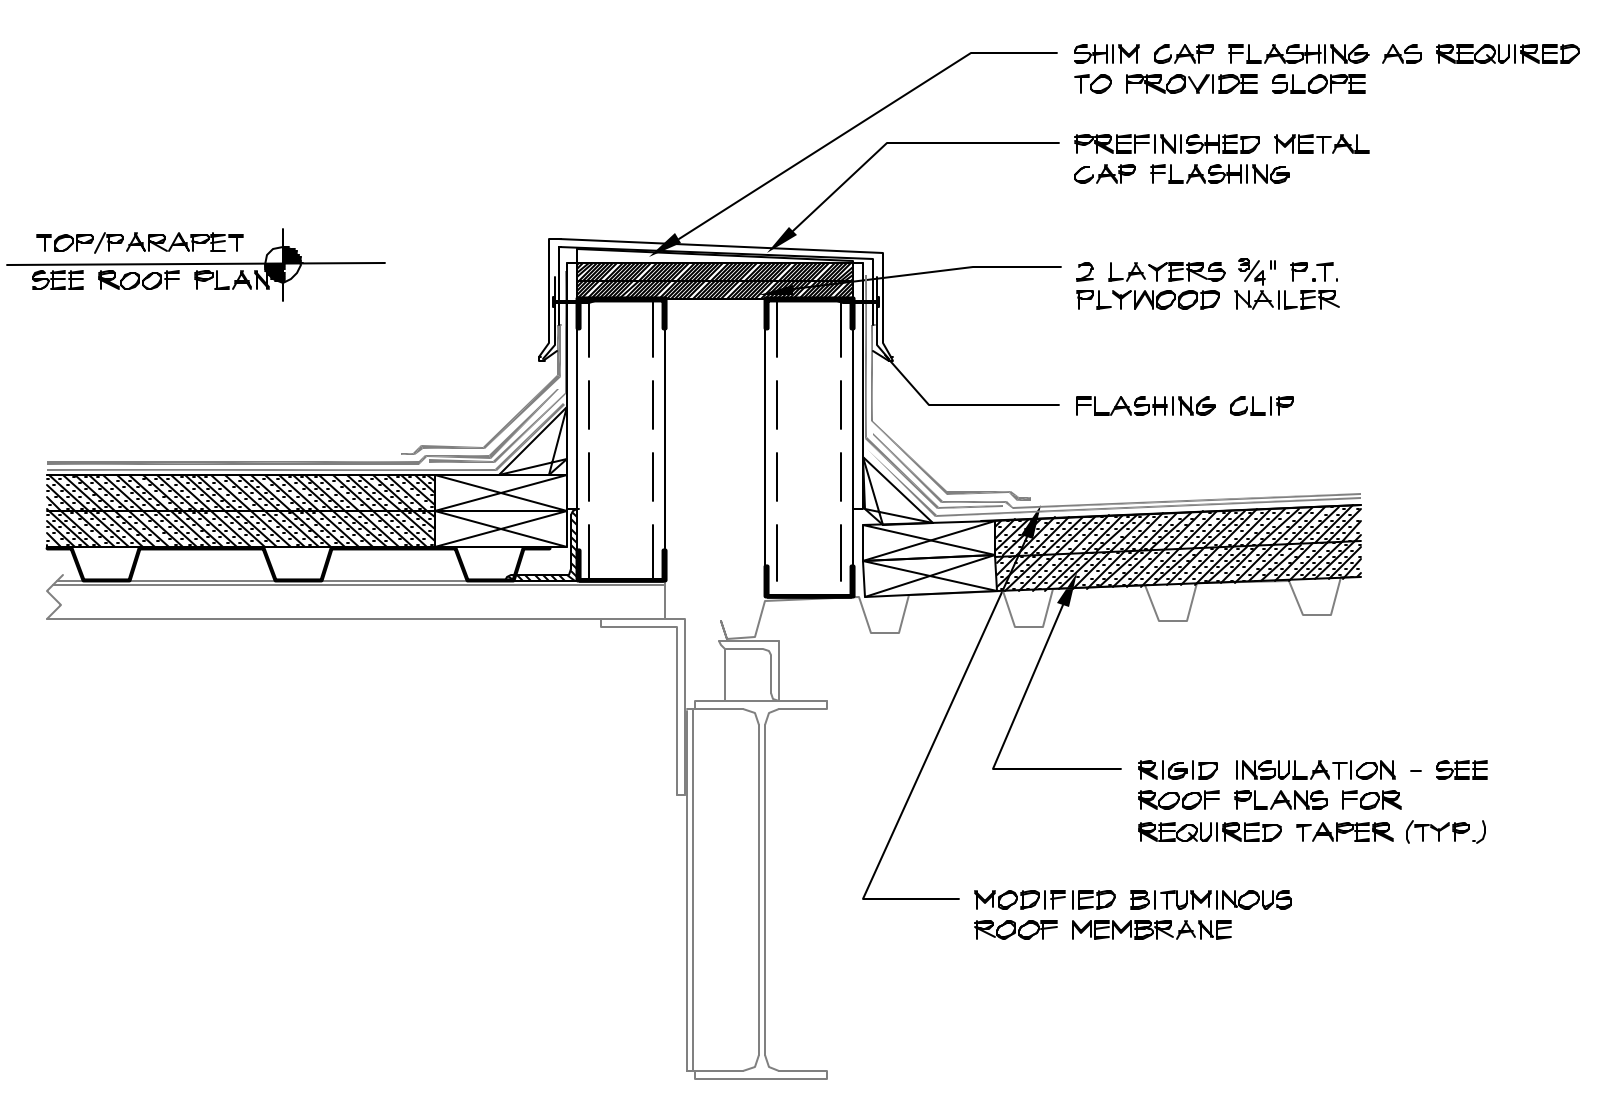

7 CURB DETAIL, TYP.
A4.76 / SCALE 1 1/2" = 1'-0"

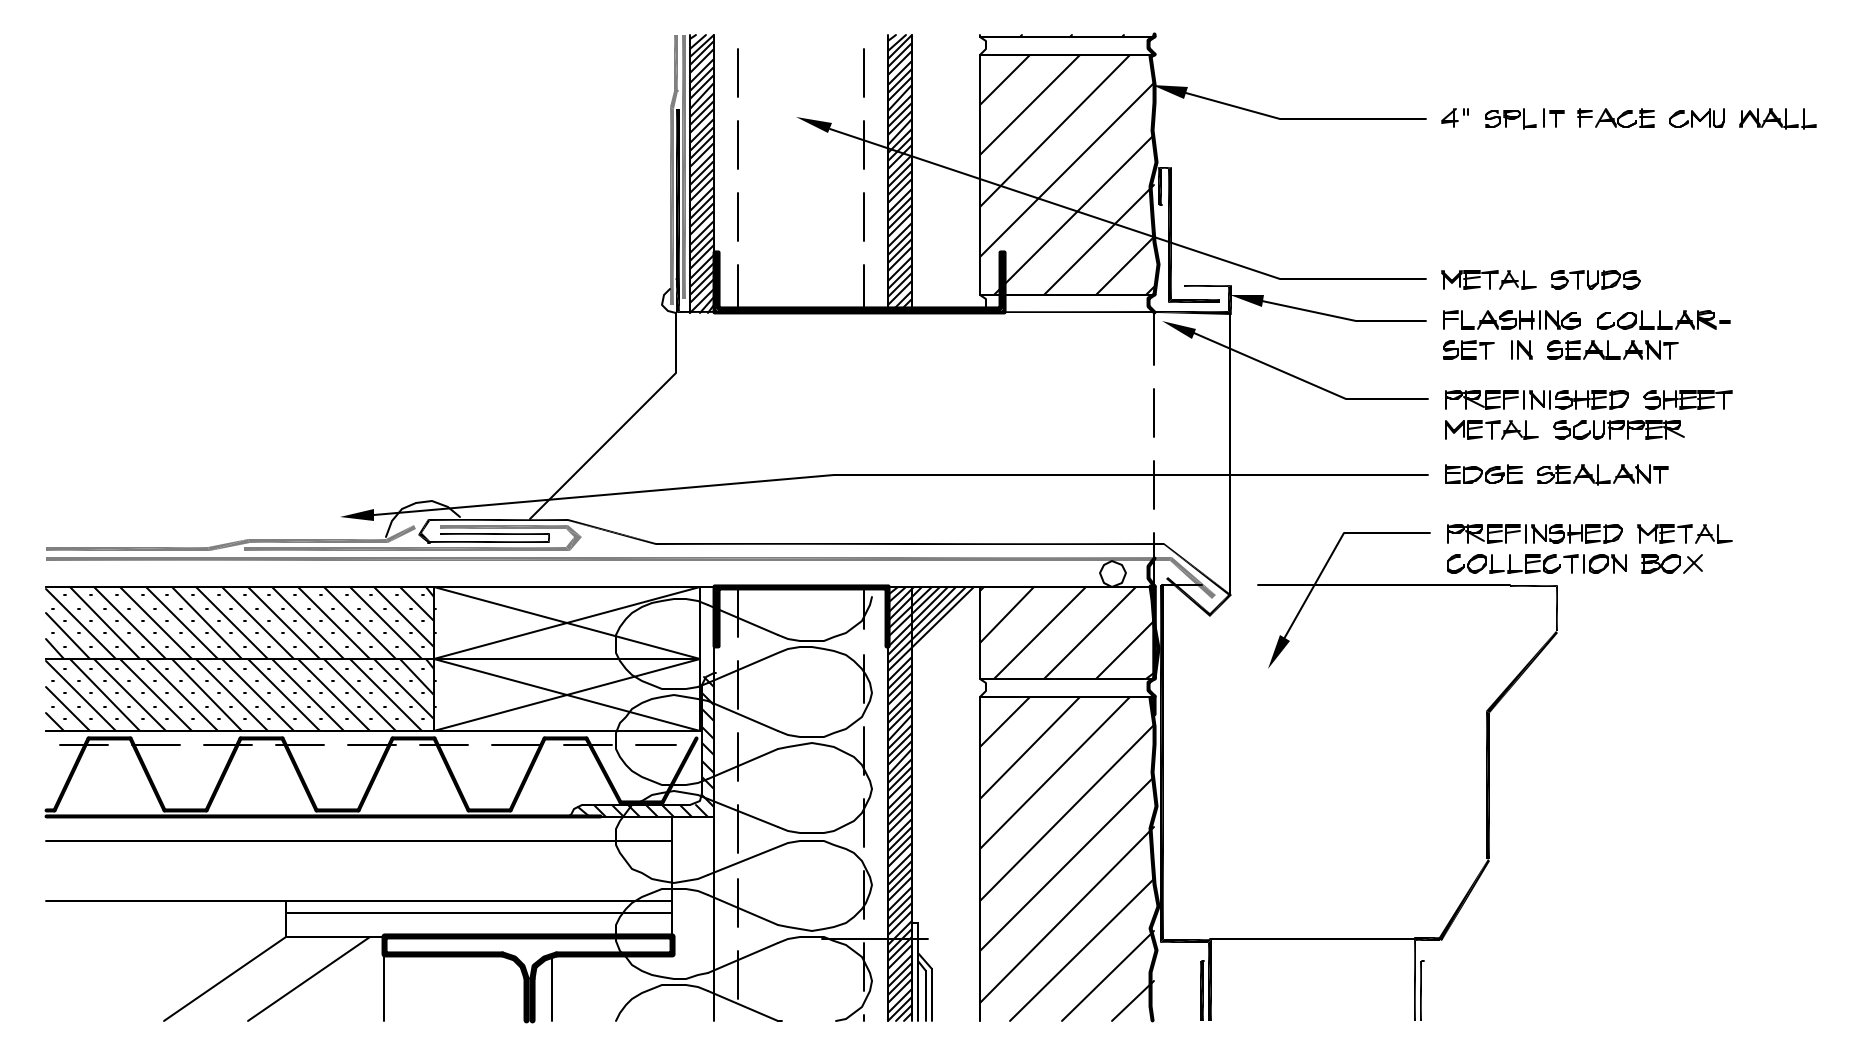

1 TYPICAL SCUPPER SECTION DETAIL
A4.76 / SCALE 3" = 1'-0"