




1 MEN'S & WOMEN'S R/R
A5.03 3/8"=1'-0"

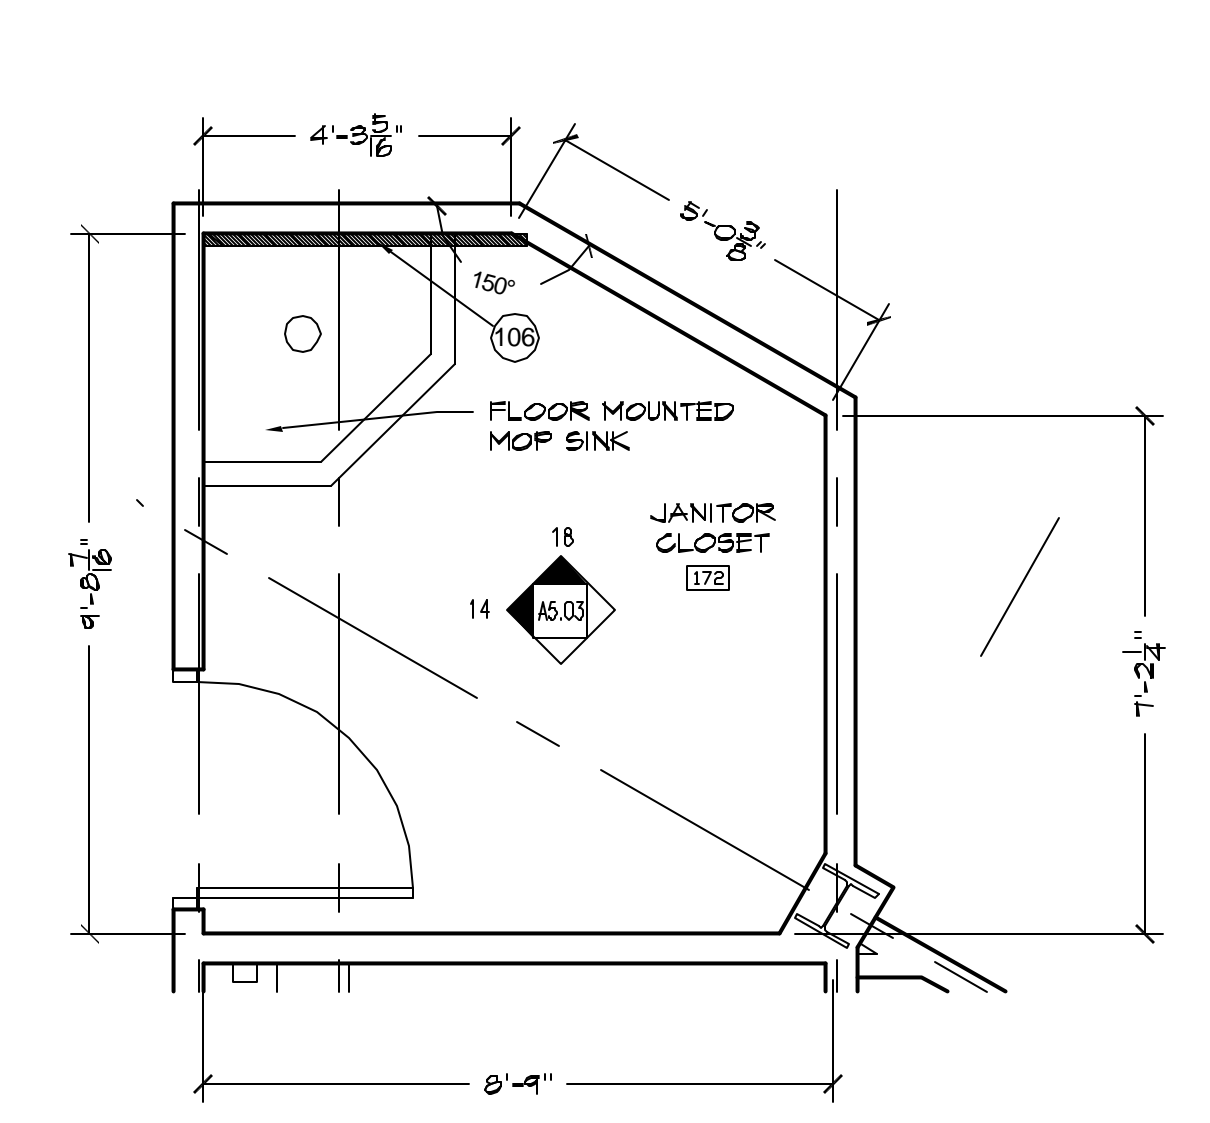


5 JANITOR'S CLOSET
A5.03 3/8"=1'-0"

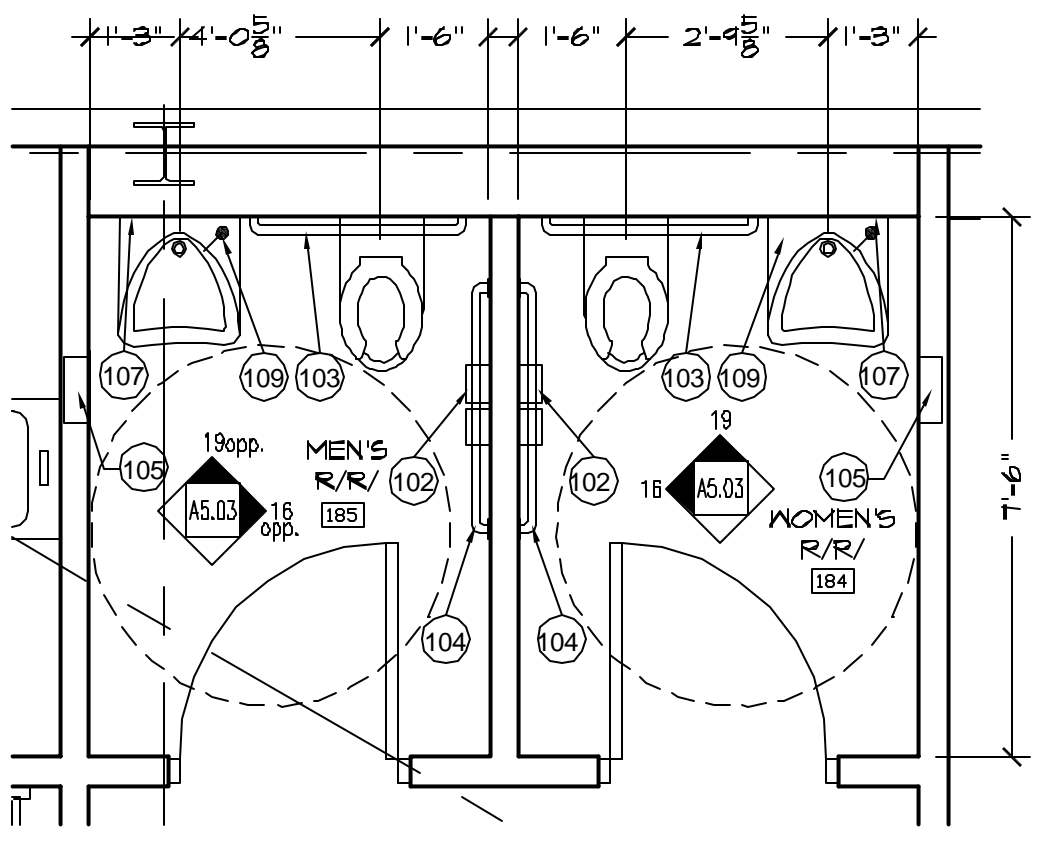


6 RESTROOM'S
A5.03 3/8"=1'-0"

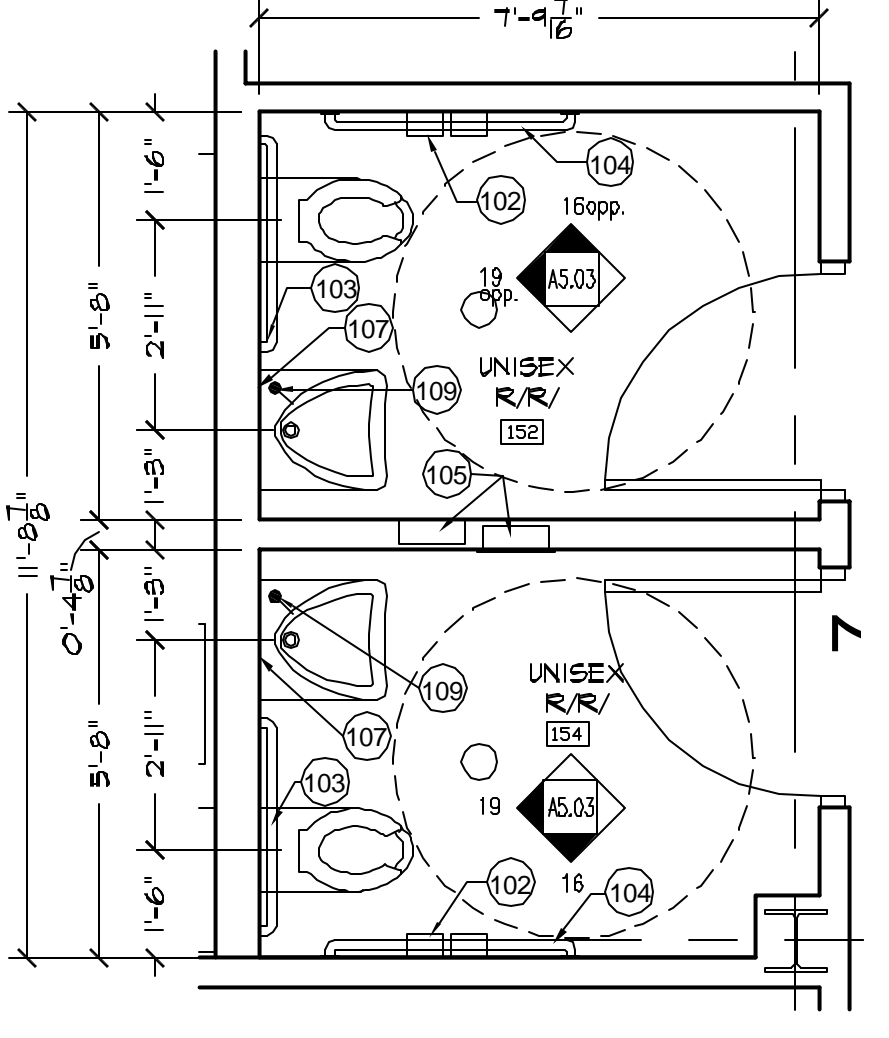


10 PATROL RESTROOM'S
A5.03 3/8"=1'-0"

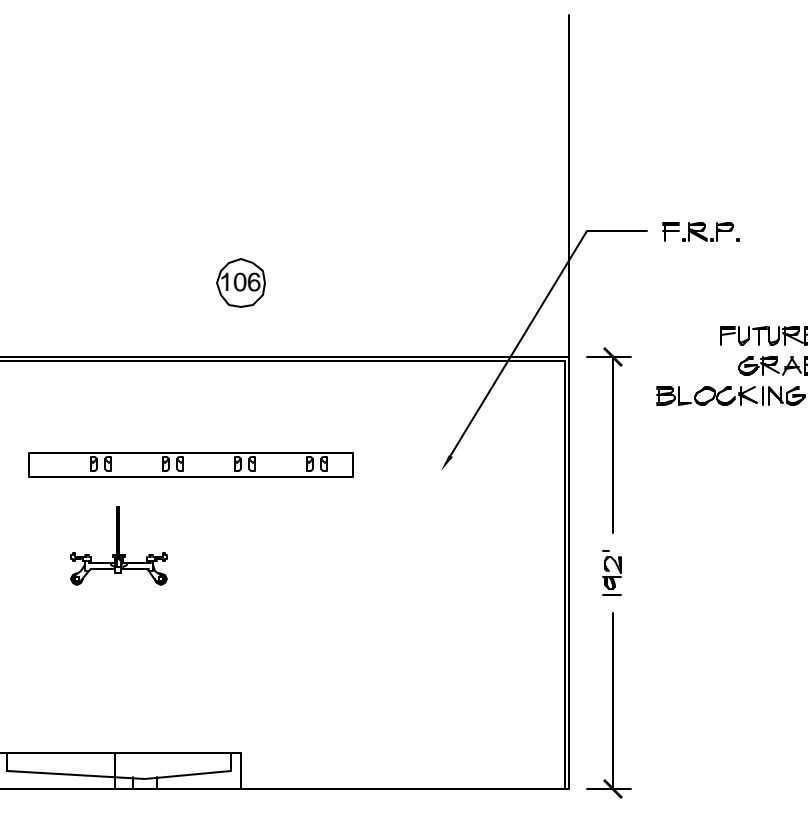


14 JANITOR'S CLOSET
A5.03 3/8"=1'-0"

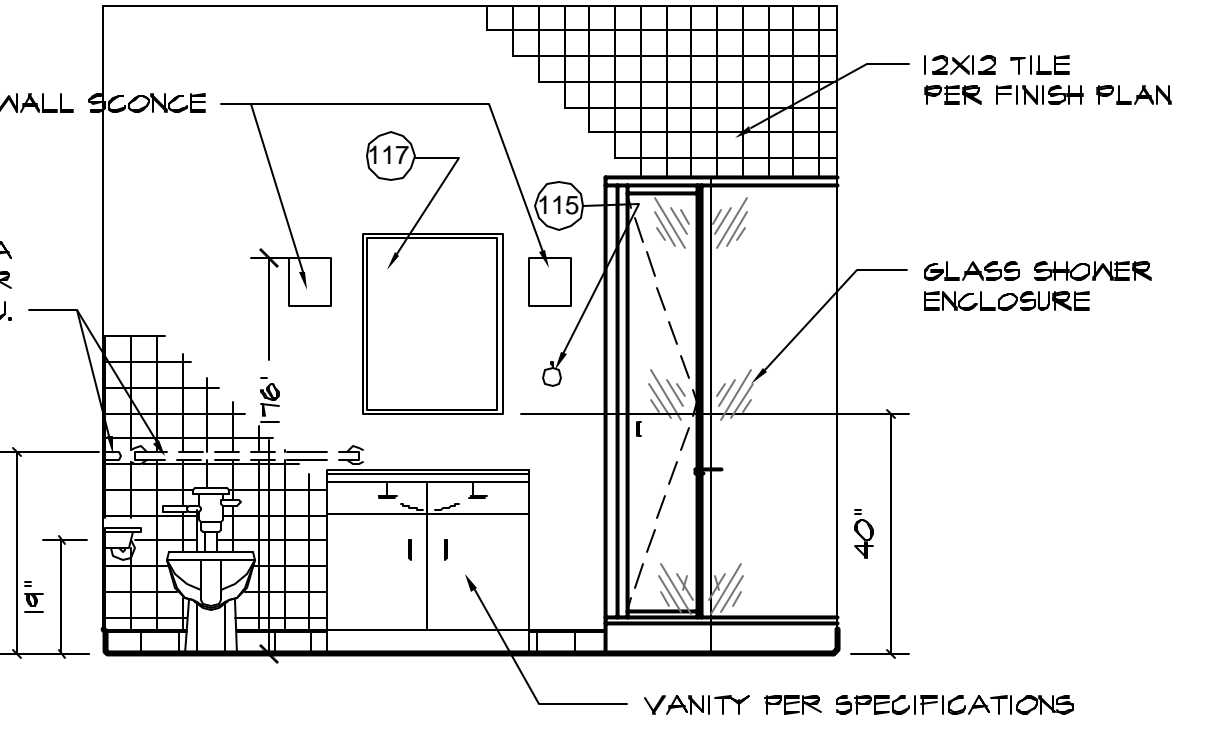


15 SHERIFF'S PRIVATE R/R
A5.03 3/8"=1'-0"

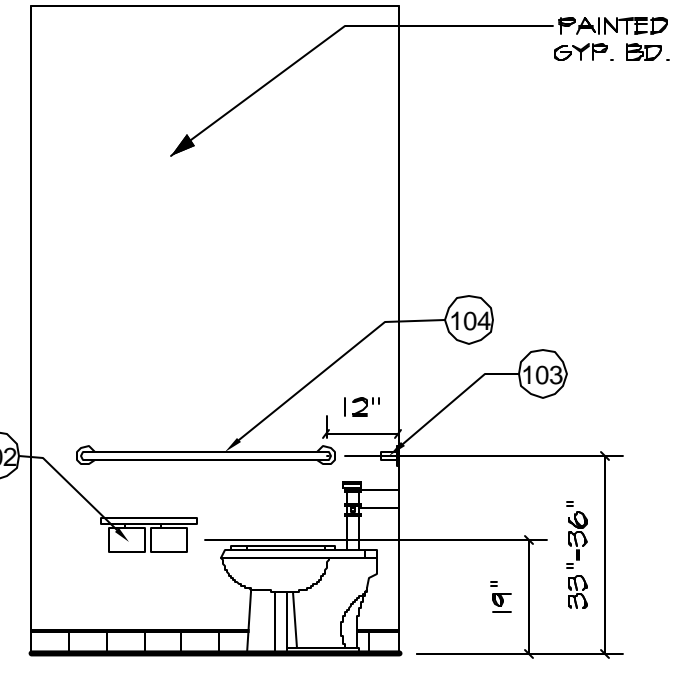


16 TYP. R/R
A5.03 3/8"=1'-0"

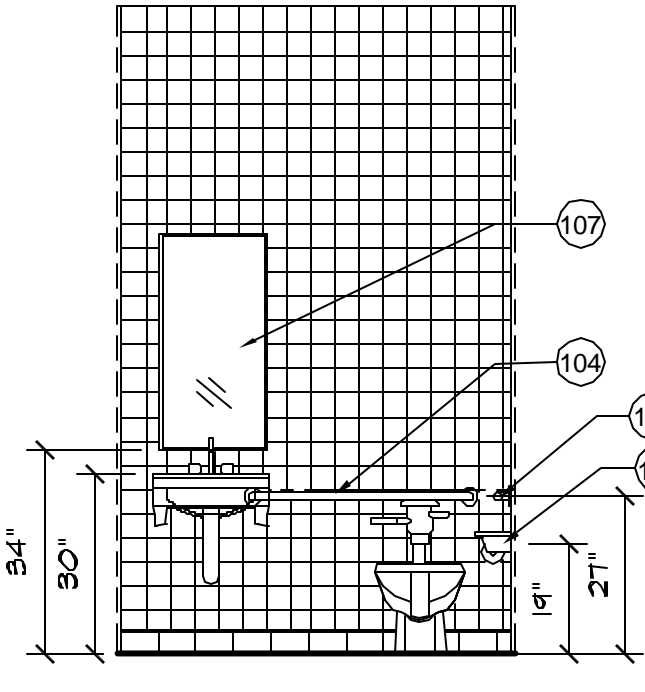


17 CHILDREN'S PUBLIC R/R
A5.03 3/8"=1'-0"

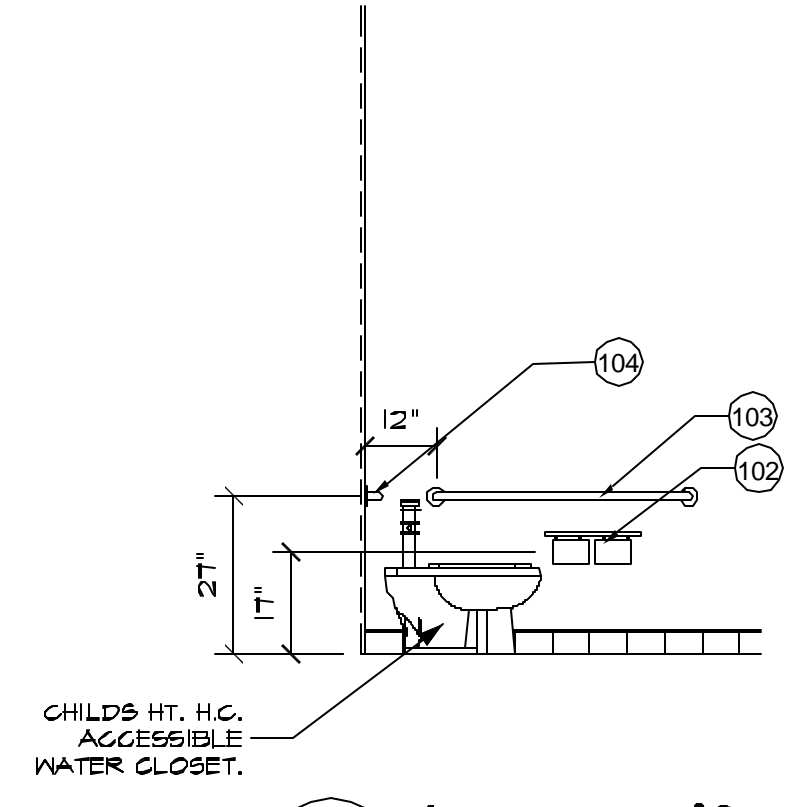


18 CHILDREN'S PUBLIC R/R
A5.03 3/8"=1'-0"

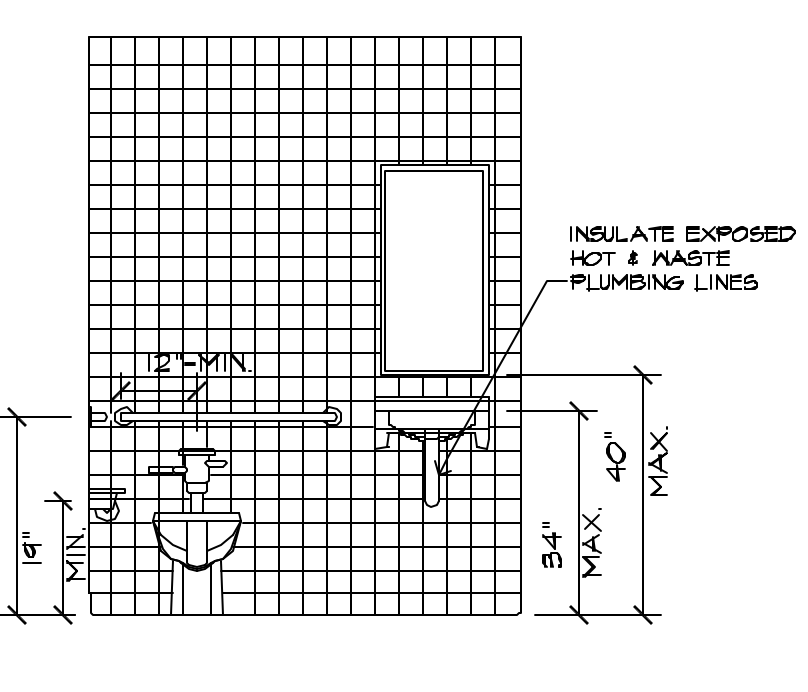


19 TYP. R/R
A5.03 3/8"=1'-0"

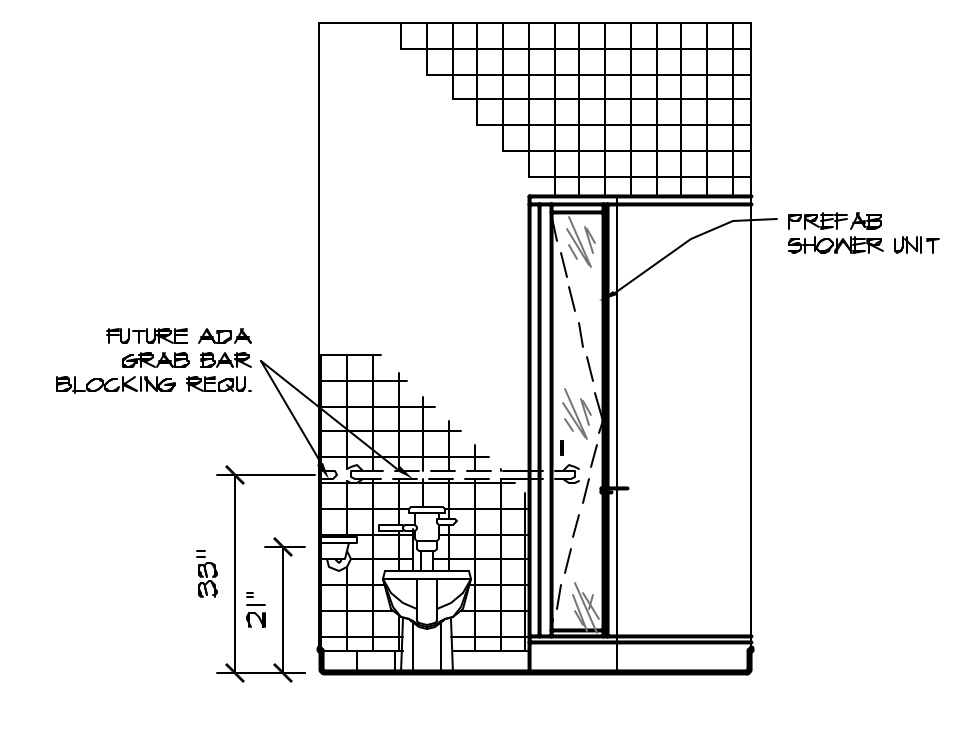


20 PATROL R/R
A5.03 3/8"=1'-0"

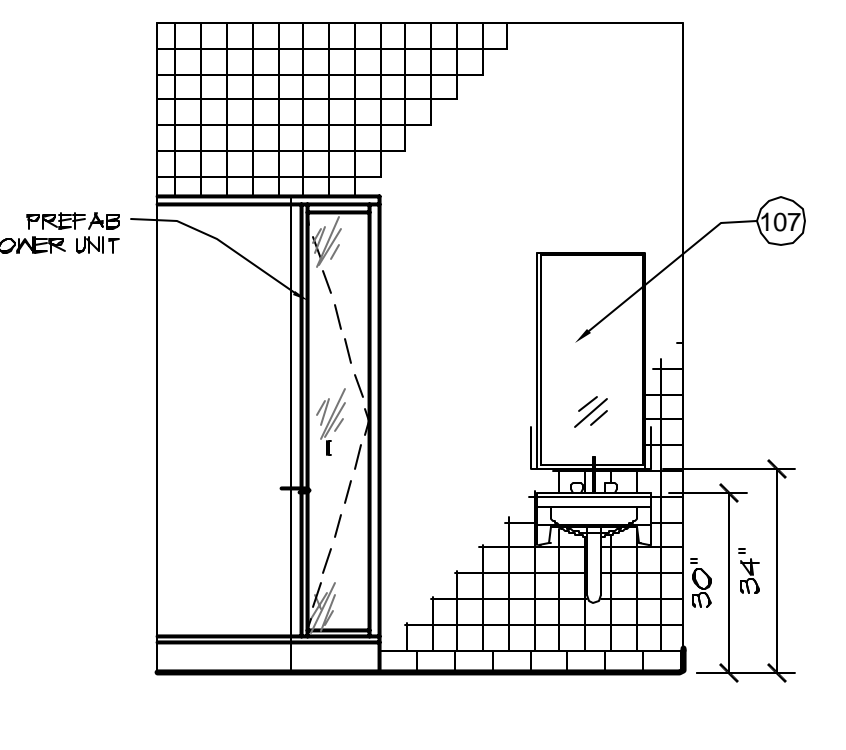


21 PATROL R/R
A5.03 3/8"=1'-0"

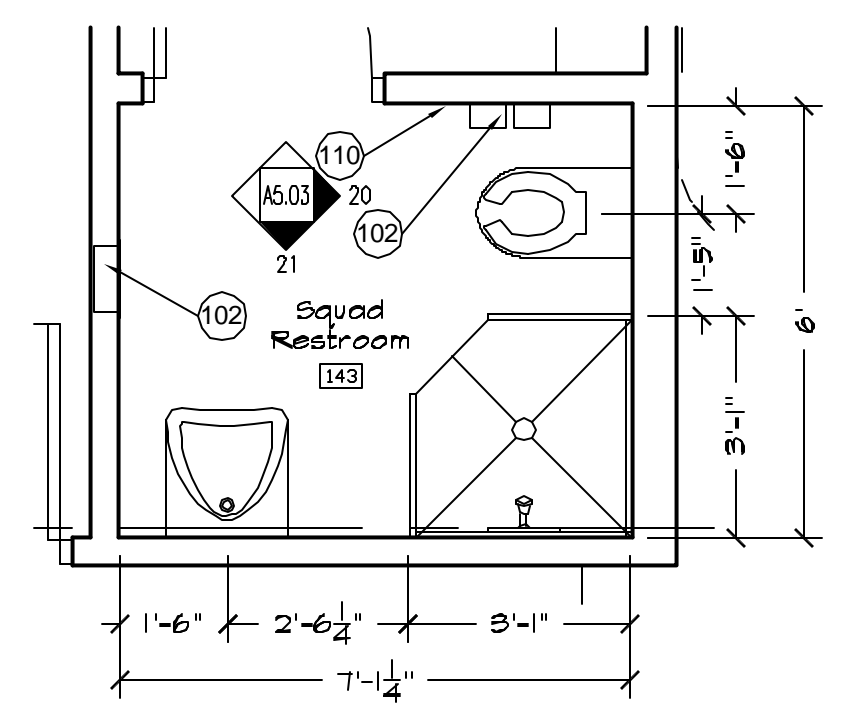


2 SQUAD RESTROOM
A5.03 3/8"=1'-0"

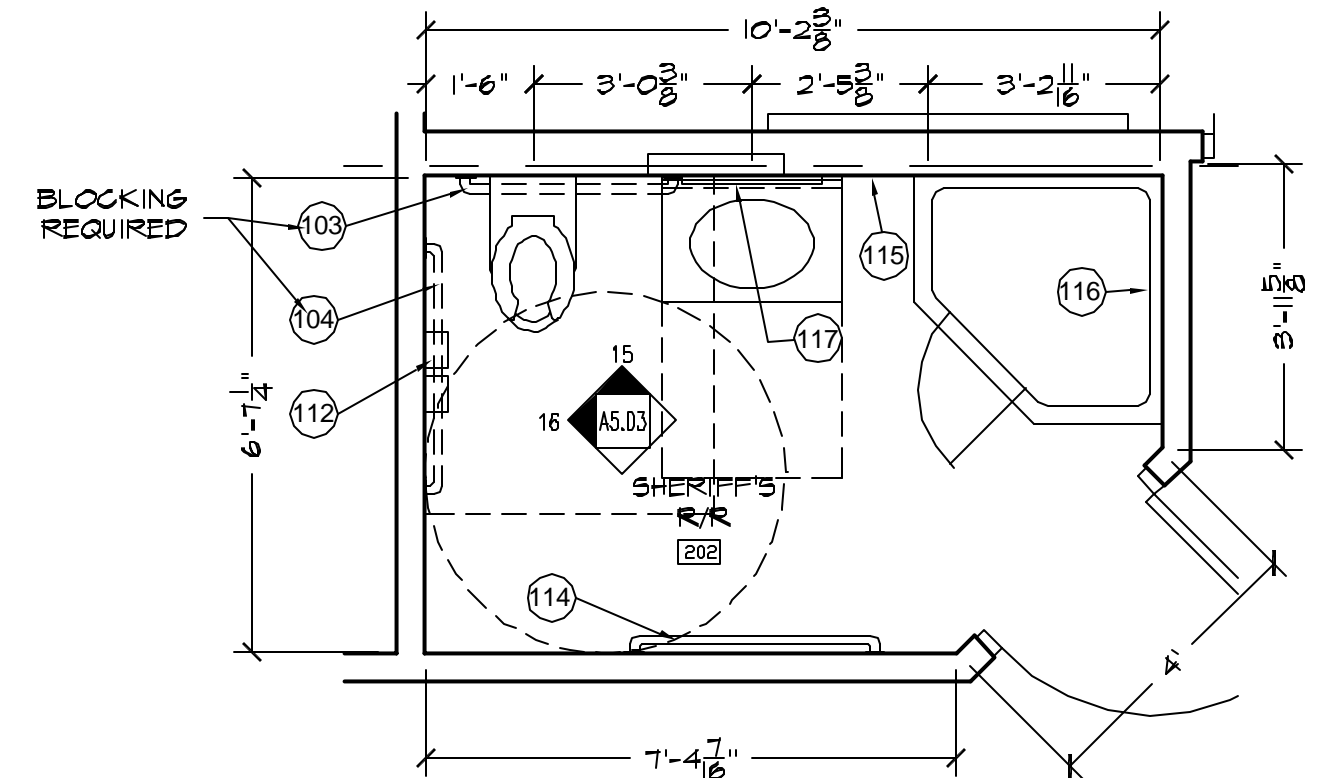


3 SHERIFF'S RESTROOM RM. 202
A5.03 3/8"=1'-0"

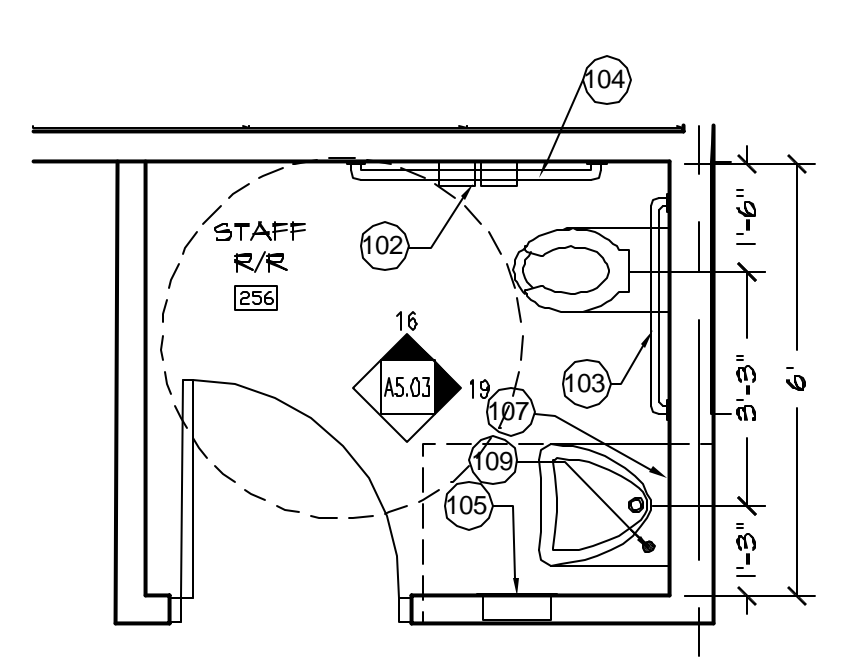


4 STAFF R/R
A5.03 3/8"=1'-0"

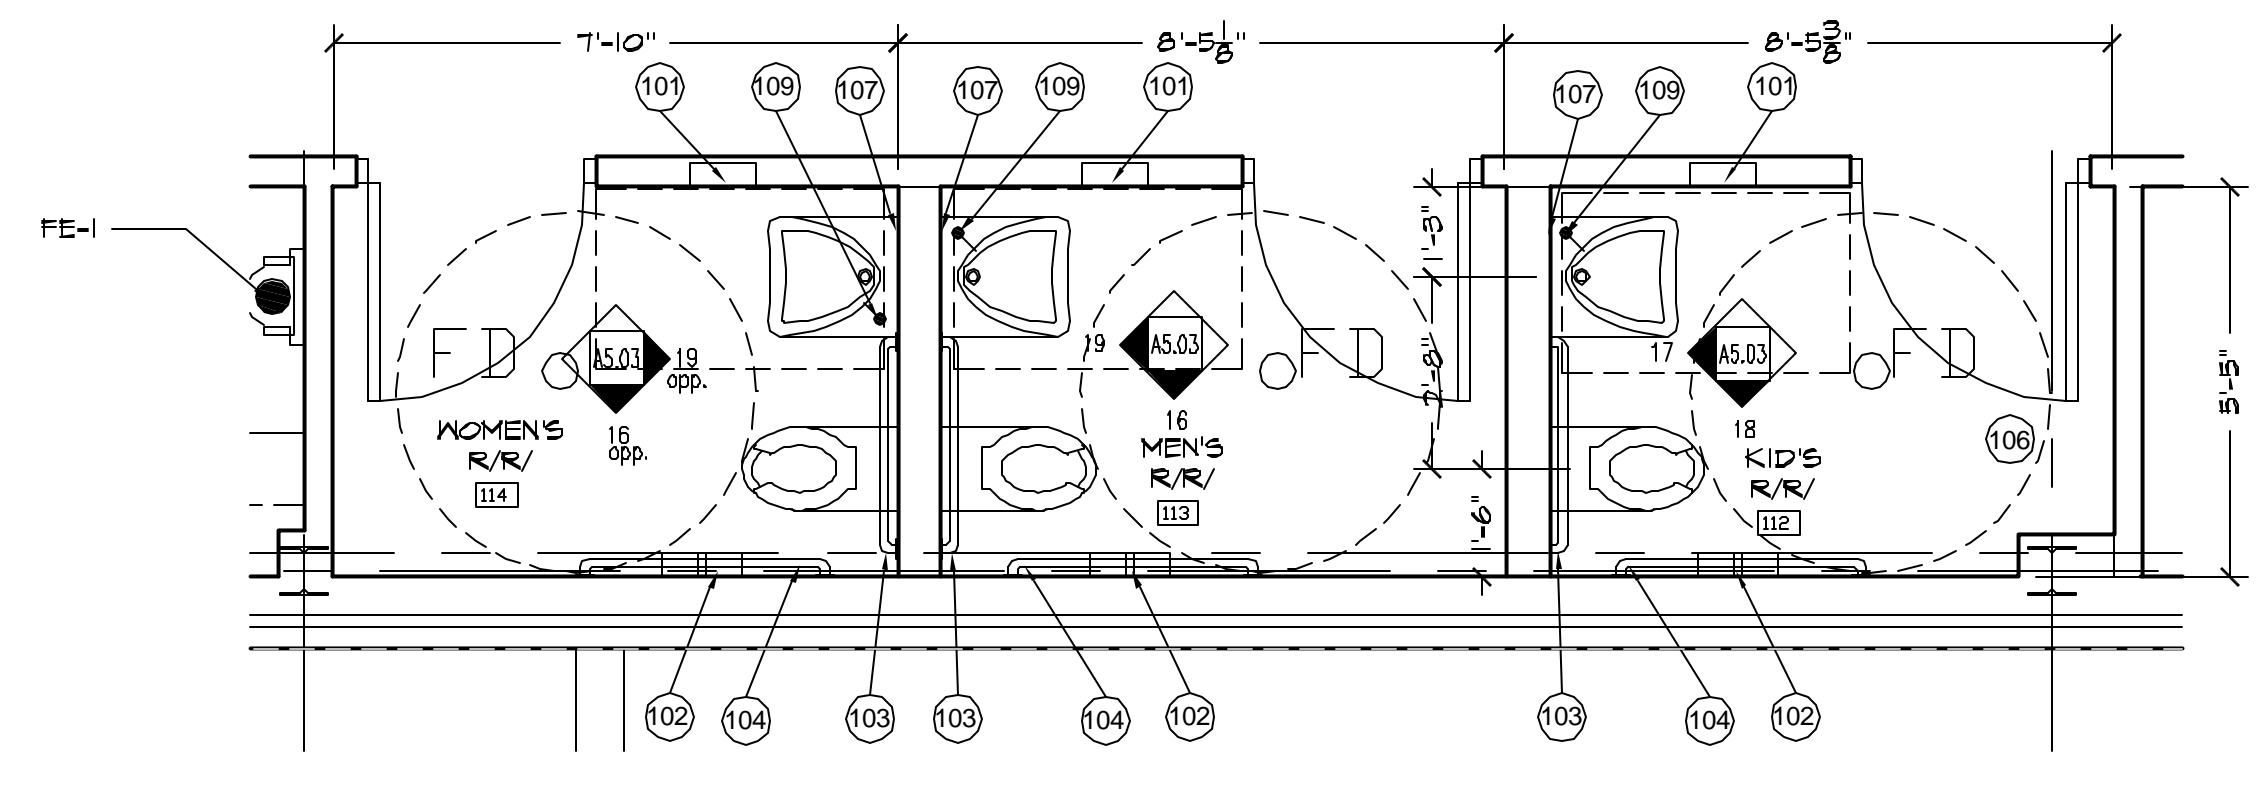


7 RESTROOM'S
A5.03 3/8"=1'-0"

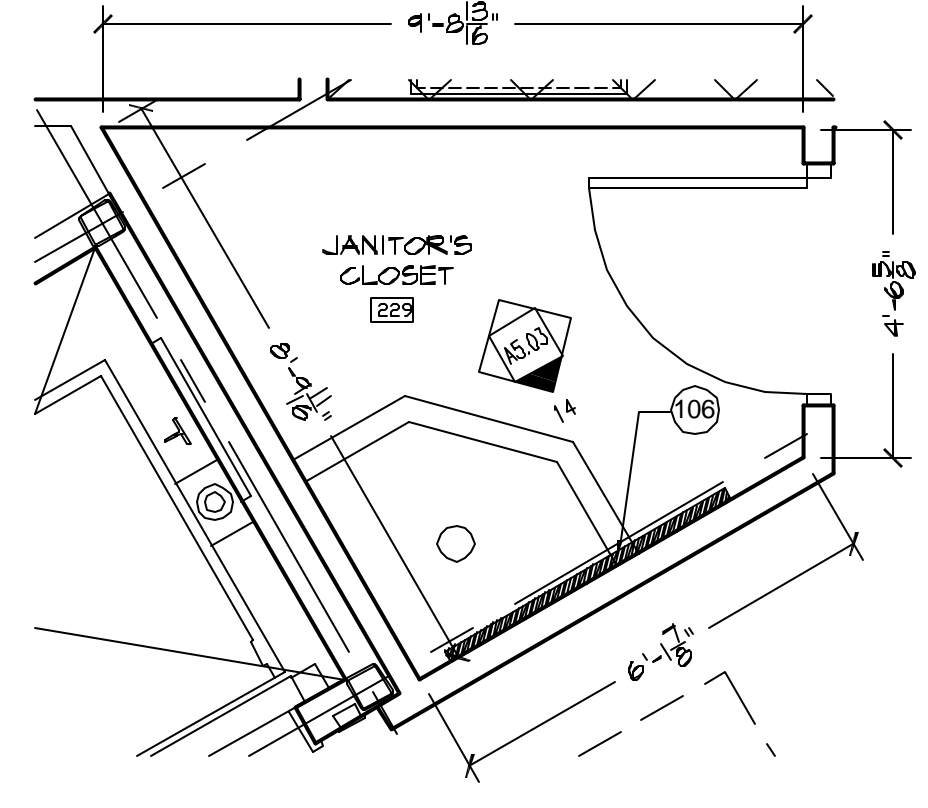


8 JANITOR'S CLOSET
A5.03 3/8"=1'-0"

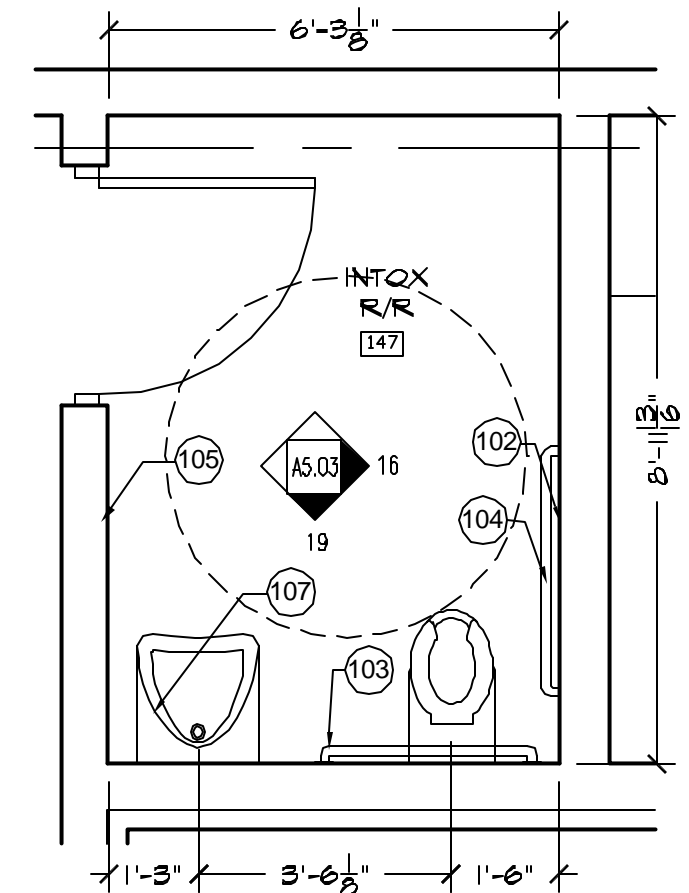


9 INTOX. R/R
A5.03 3/8"=1'-0"

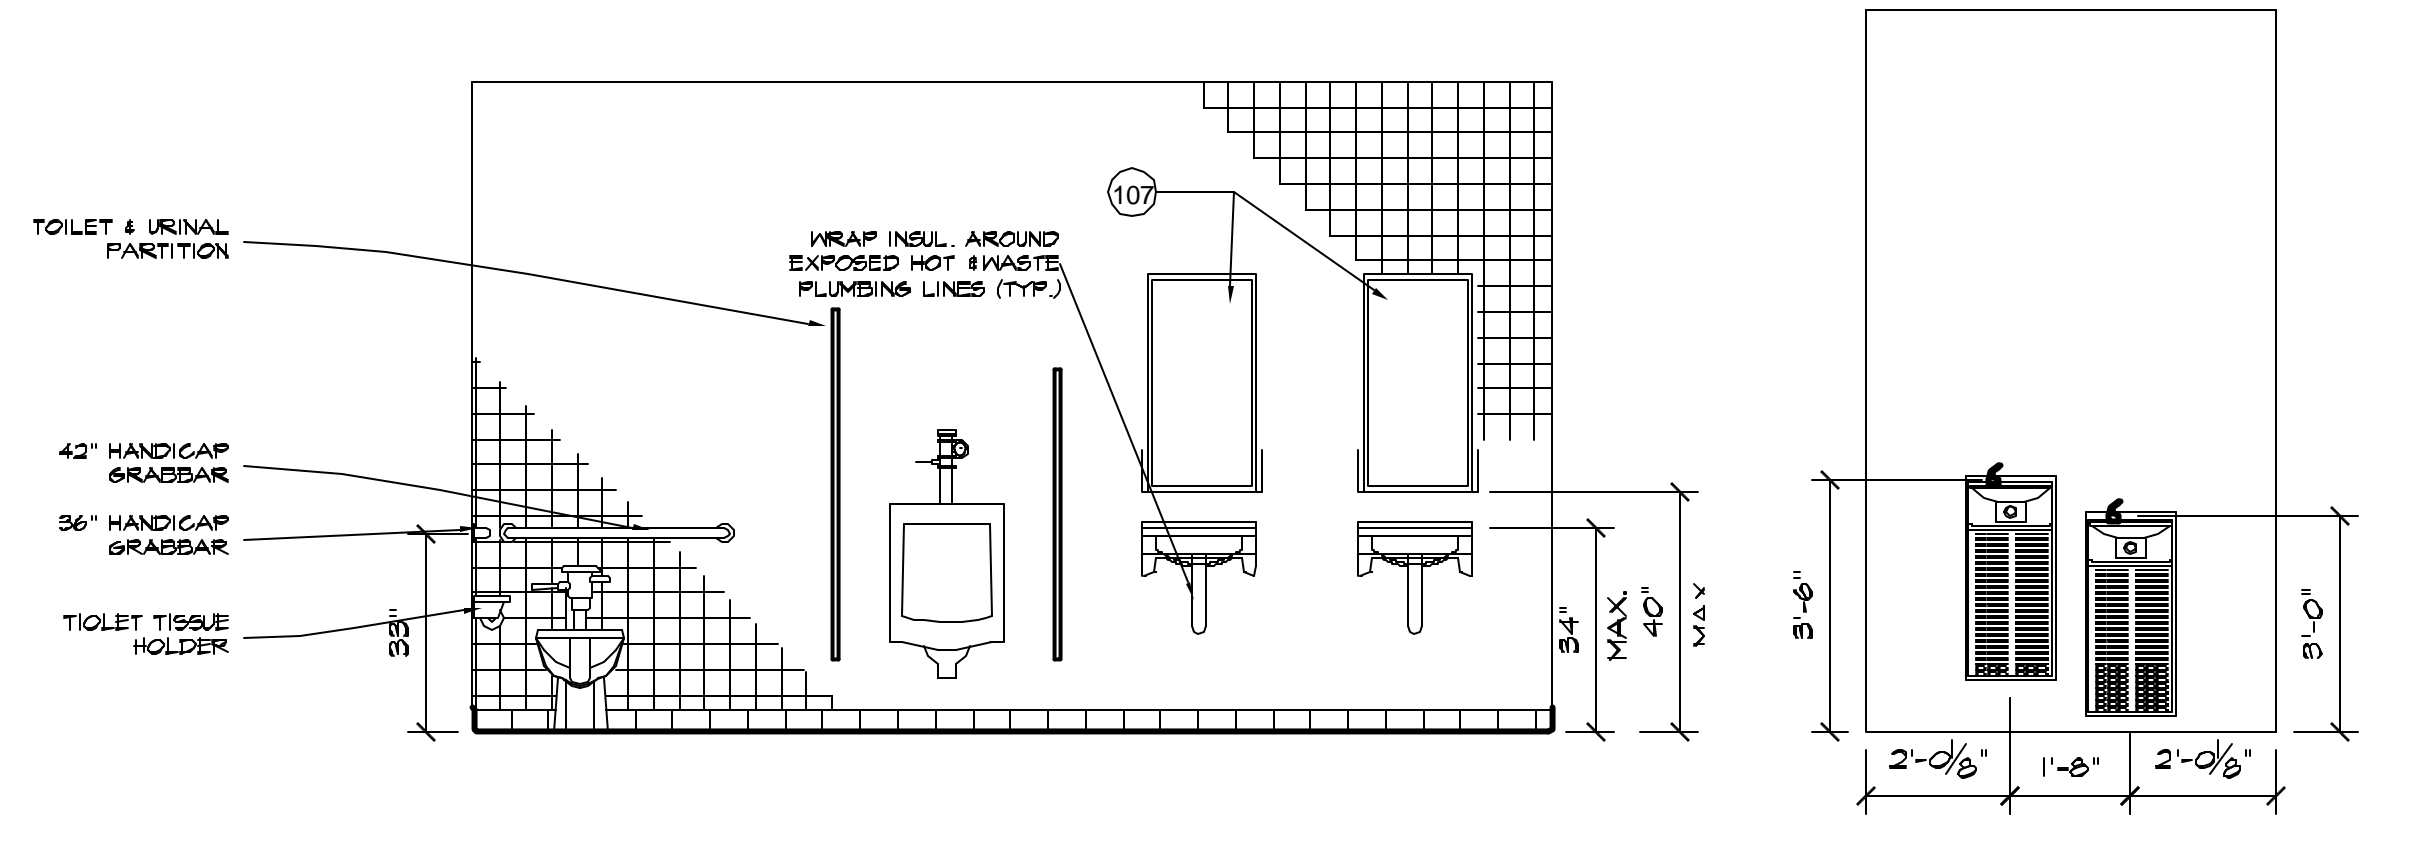

11 PUBLIC R/R
A5.03 3/8"=1'-0"

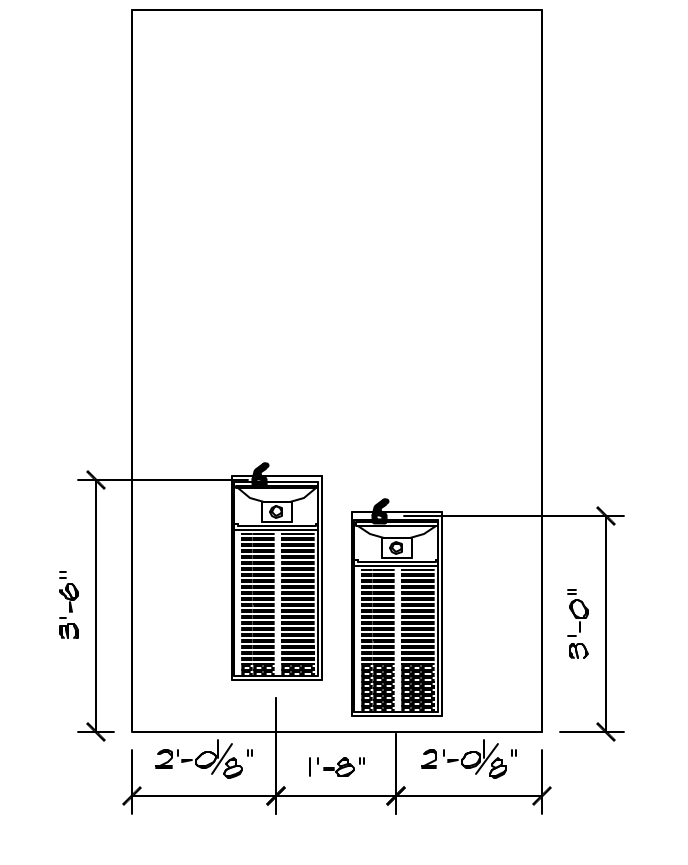

12 WATER FOUNTAIN'S
A5.03 3/8"=1'-0"

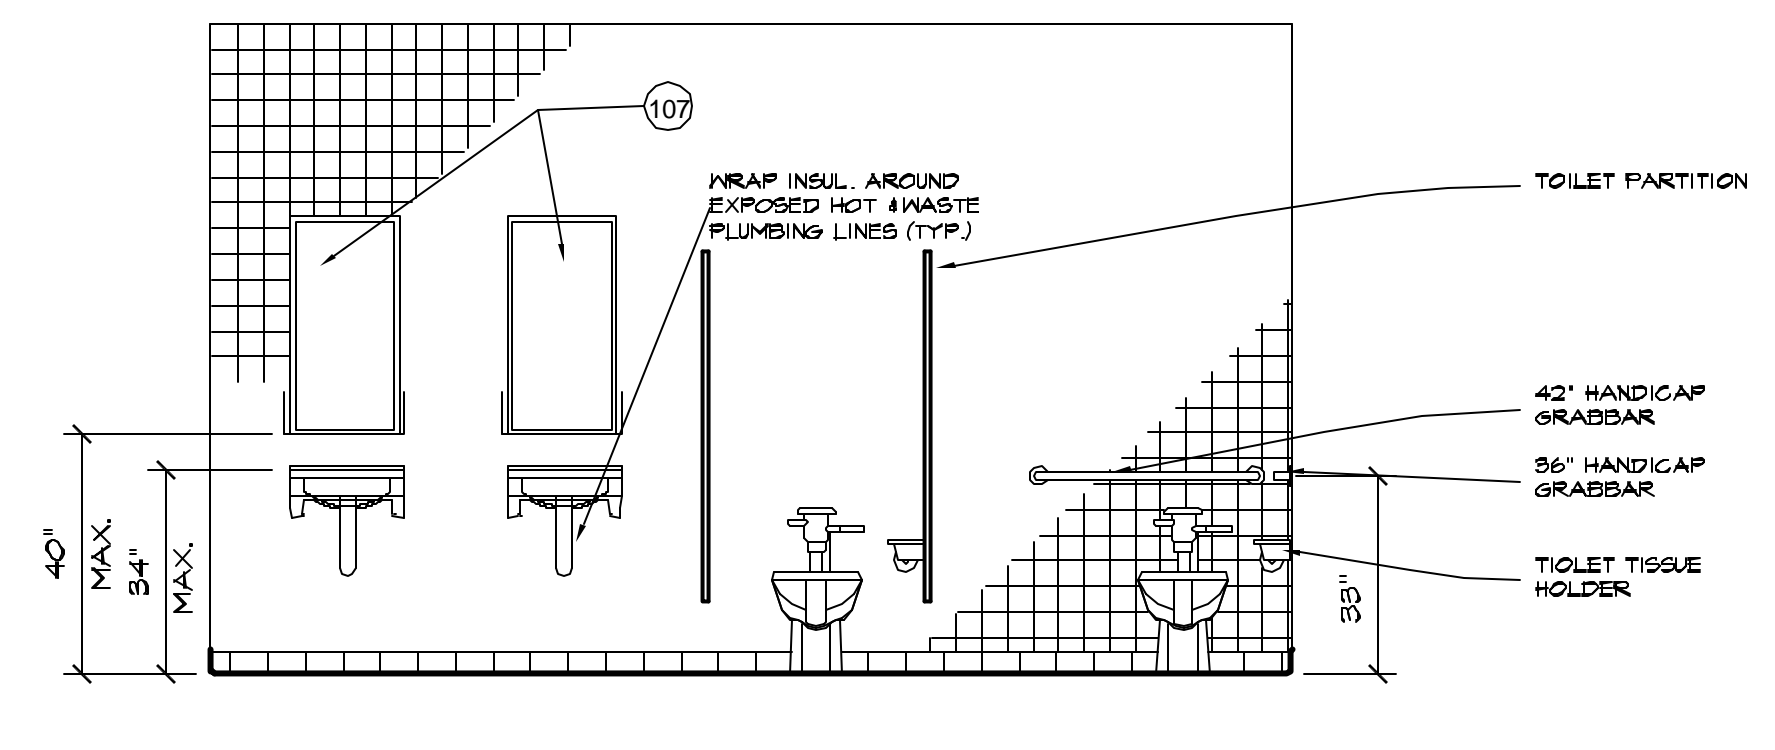

13 PUBLIC R/R
A5.03 3/8"=1'-0"

RESTROOM ACCESSORY SCHEDULE						
MARK	DESCRIPTION	MTG. HT.	PROVIDED BY / INSTALLED BY			NOTES:
			O/O	O/C	C/C	
101	Towel Dispenser / Waste Receptacle	40" A.F.F.			●	
102	Toilet Tissue Dispenser	19" A.F.F. MIN.			●	Coord. location w/ grab bar
103	Grab Bars 36"	SEE INT. ELEV.			●	
104	Grab Bars 42"	SEE INT. ELEV.			●	
105	NOT USED				●	
106	Utility Shelf / Mop Holder	54" A.F.F.			●	
107	S.S. Frame Mirror: 18"x36"	SEE INT. ELEV.			●	To bottom of Reflective Surface
108	Robe Hook	54" A.F.F.			●	On Door
109	Soap Dispenser				●	
110	Towel Shelf & Bar	54" A.F.F.			●	
111	Baby Changing Station	Per Manf. Recommendation			●	
112	Toilet Tissue Dispenser	19" A.F.F. MIN.			●	
113	Robe Hook	54"			●	On Door
114	Towel Bar	54"			●	
115	Towel Ring	54"			●	
116	Soap Niche	48" to Bottom			●	
117	Medicine Cabinet				●	

NOTE: GENERAL CONTRACTOR SHALL PROVIDE AND COORDINATE ALL BLOCKING FOR O/O ITEMS.
REFERENCE FINISH SCHEDULE SHEETS A3.03 & A3.04 FOR ALL FINISHES.