




1 MECHANICAL ROOMS
1/4" = 1'-0"

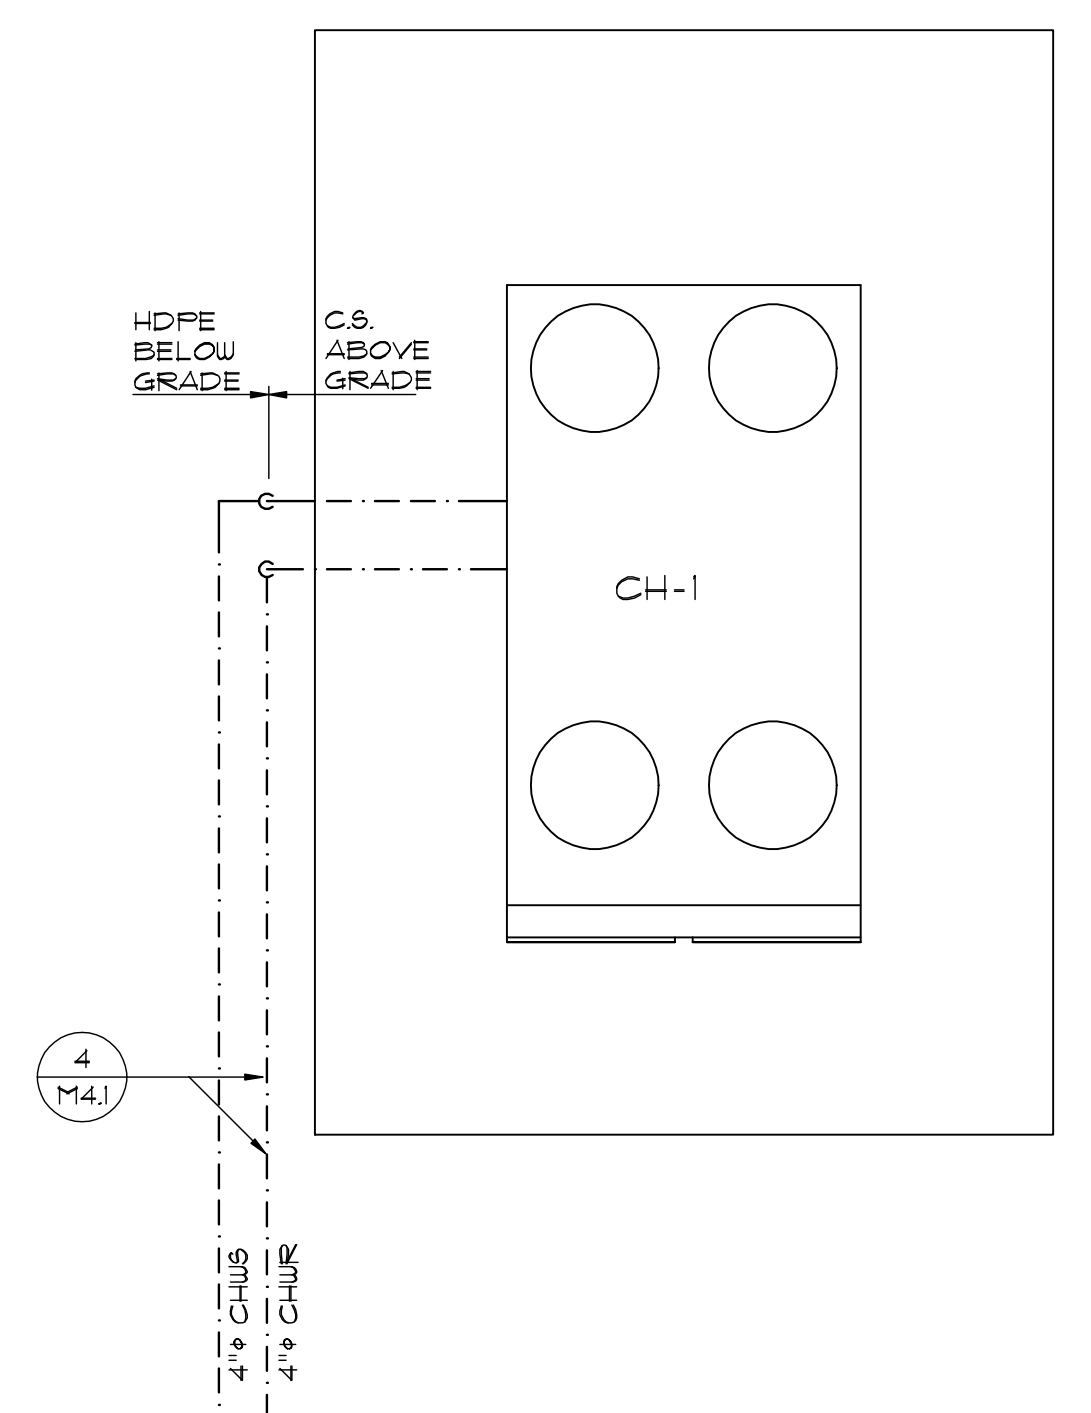

2 CHILLER PLAN
1/4" = 1'-0"
NOTE:
SEE SHEET M14 FOR PIPING SCHEMATIC.

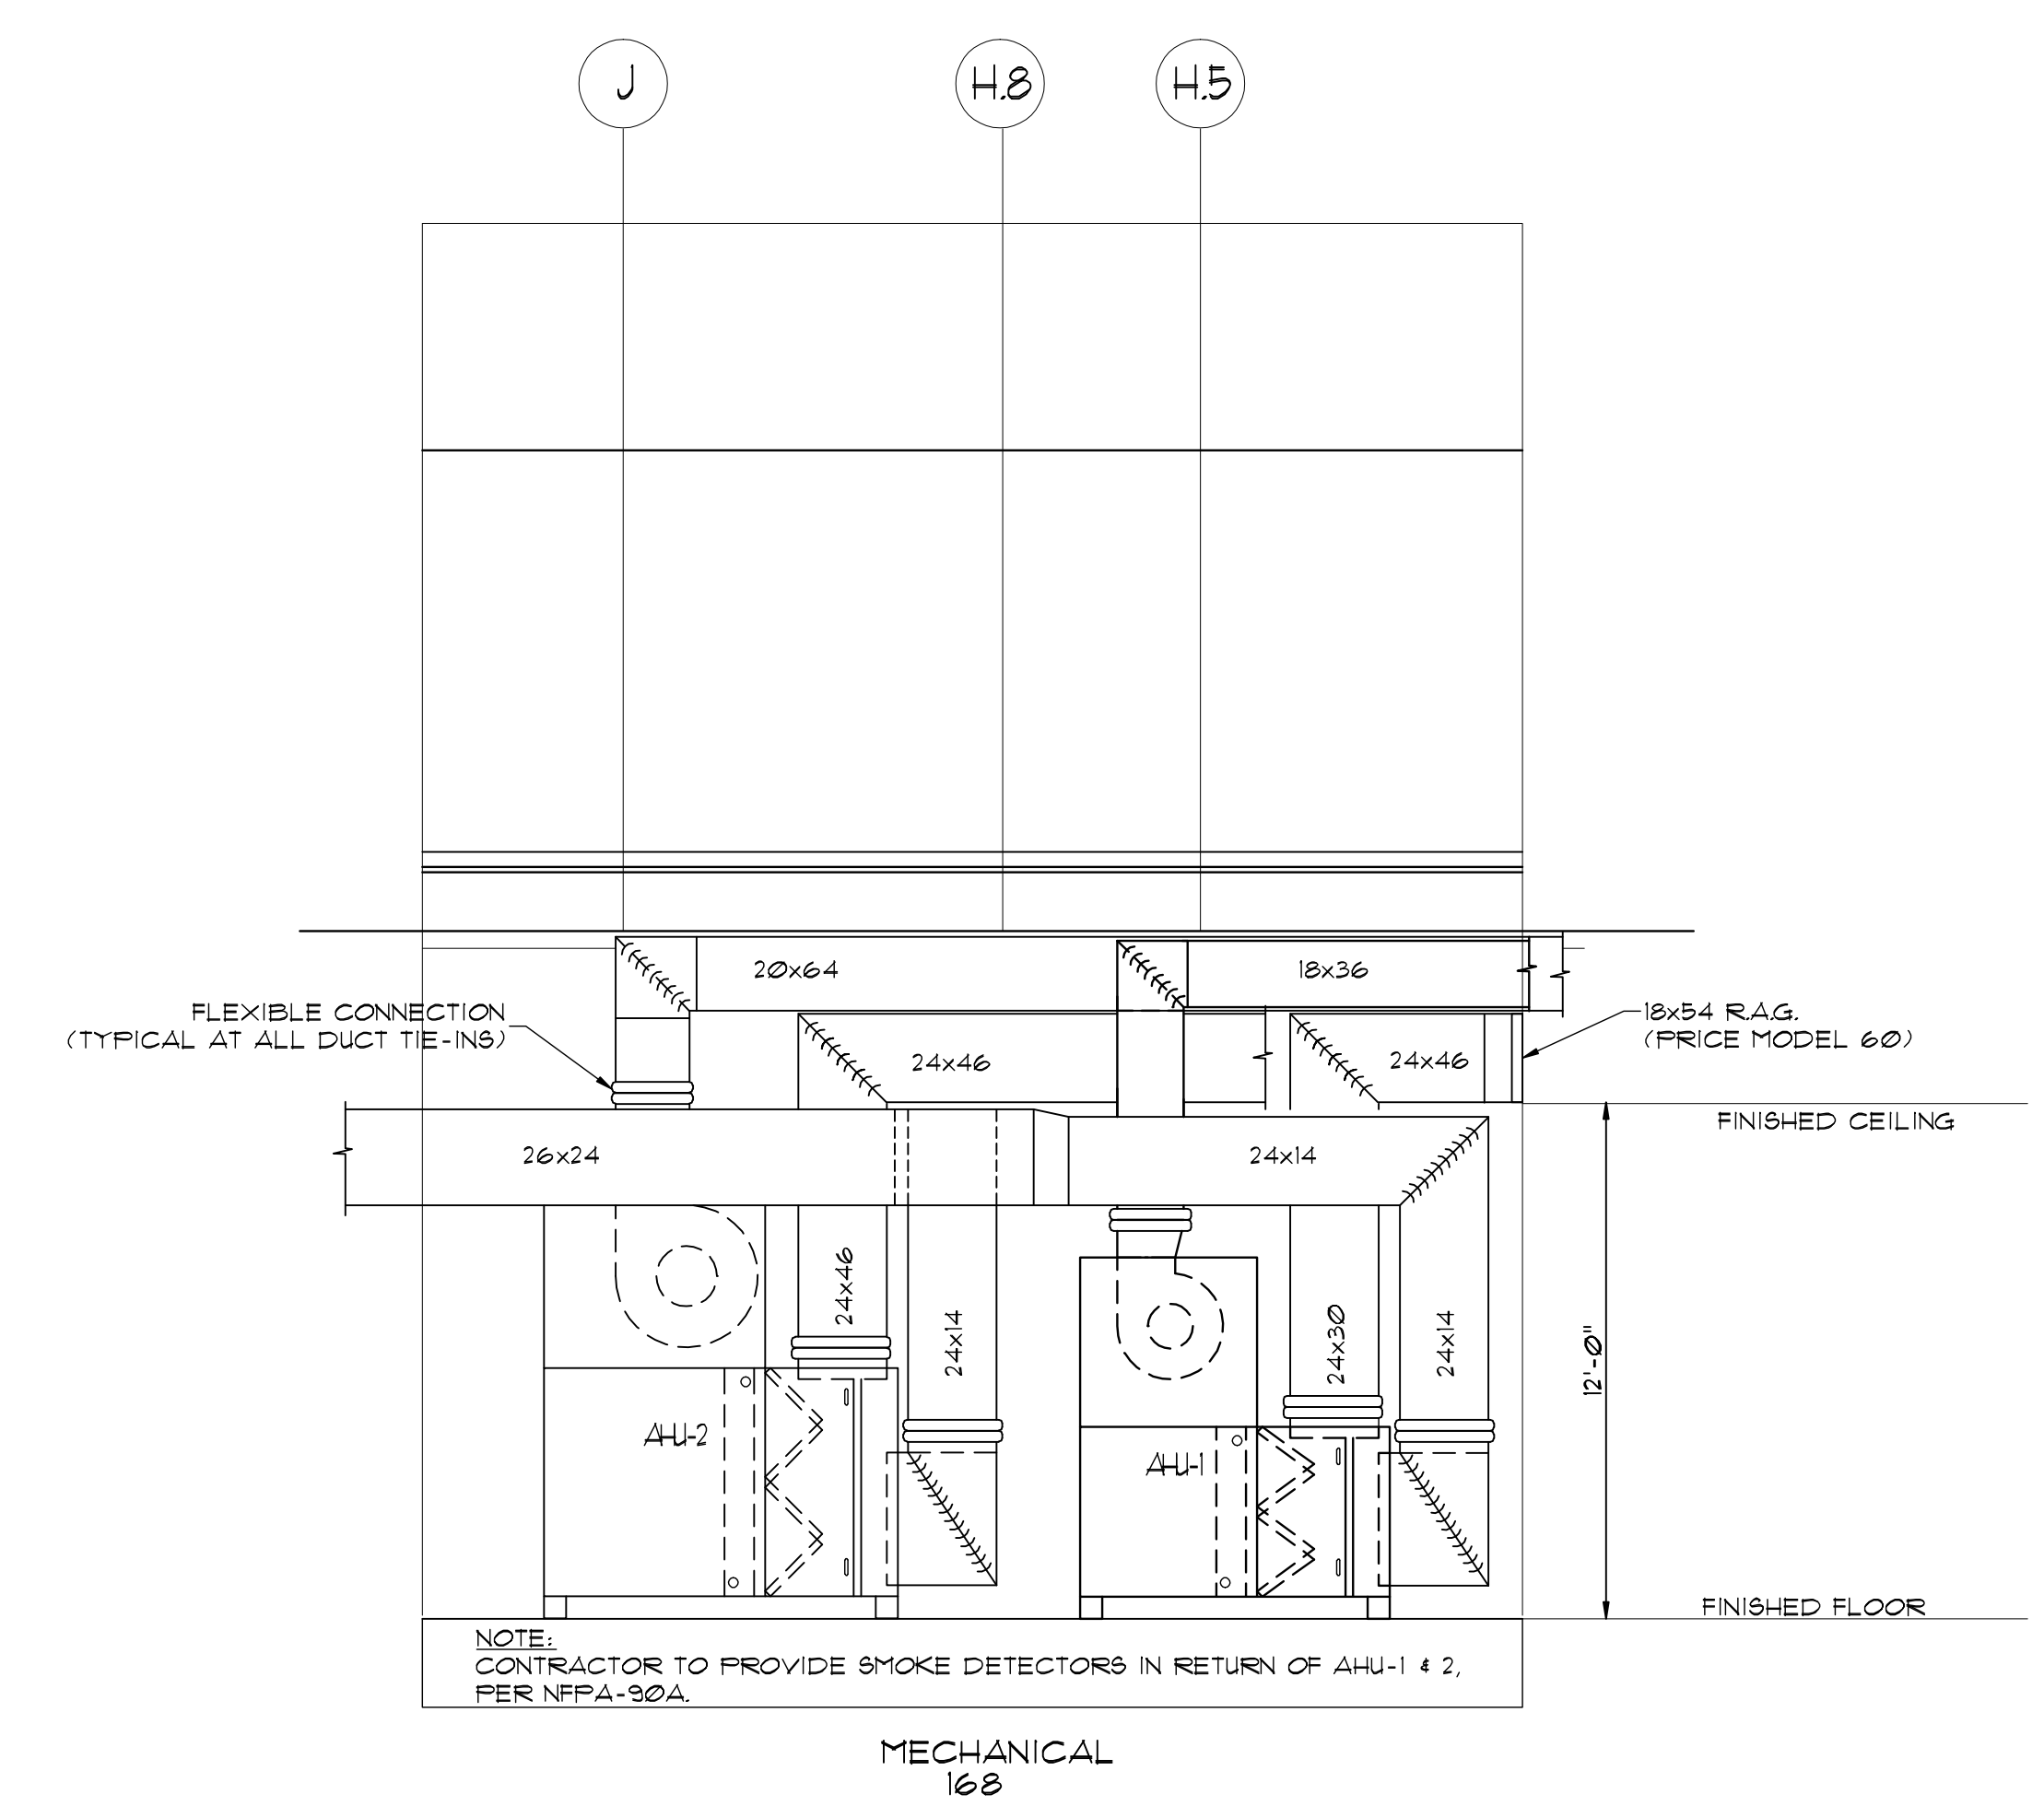

ELEVATION LOOKING EAST
1/4" = 1'-0"

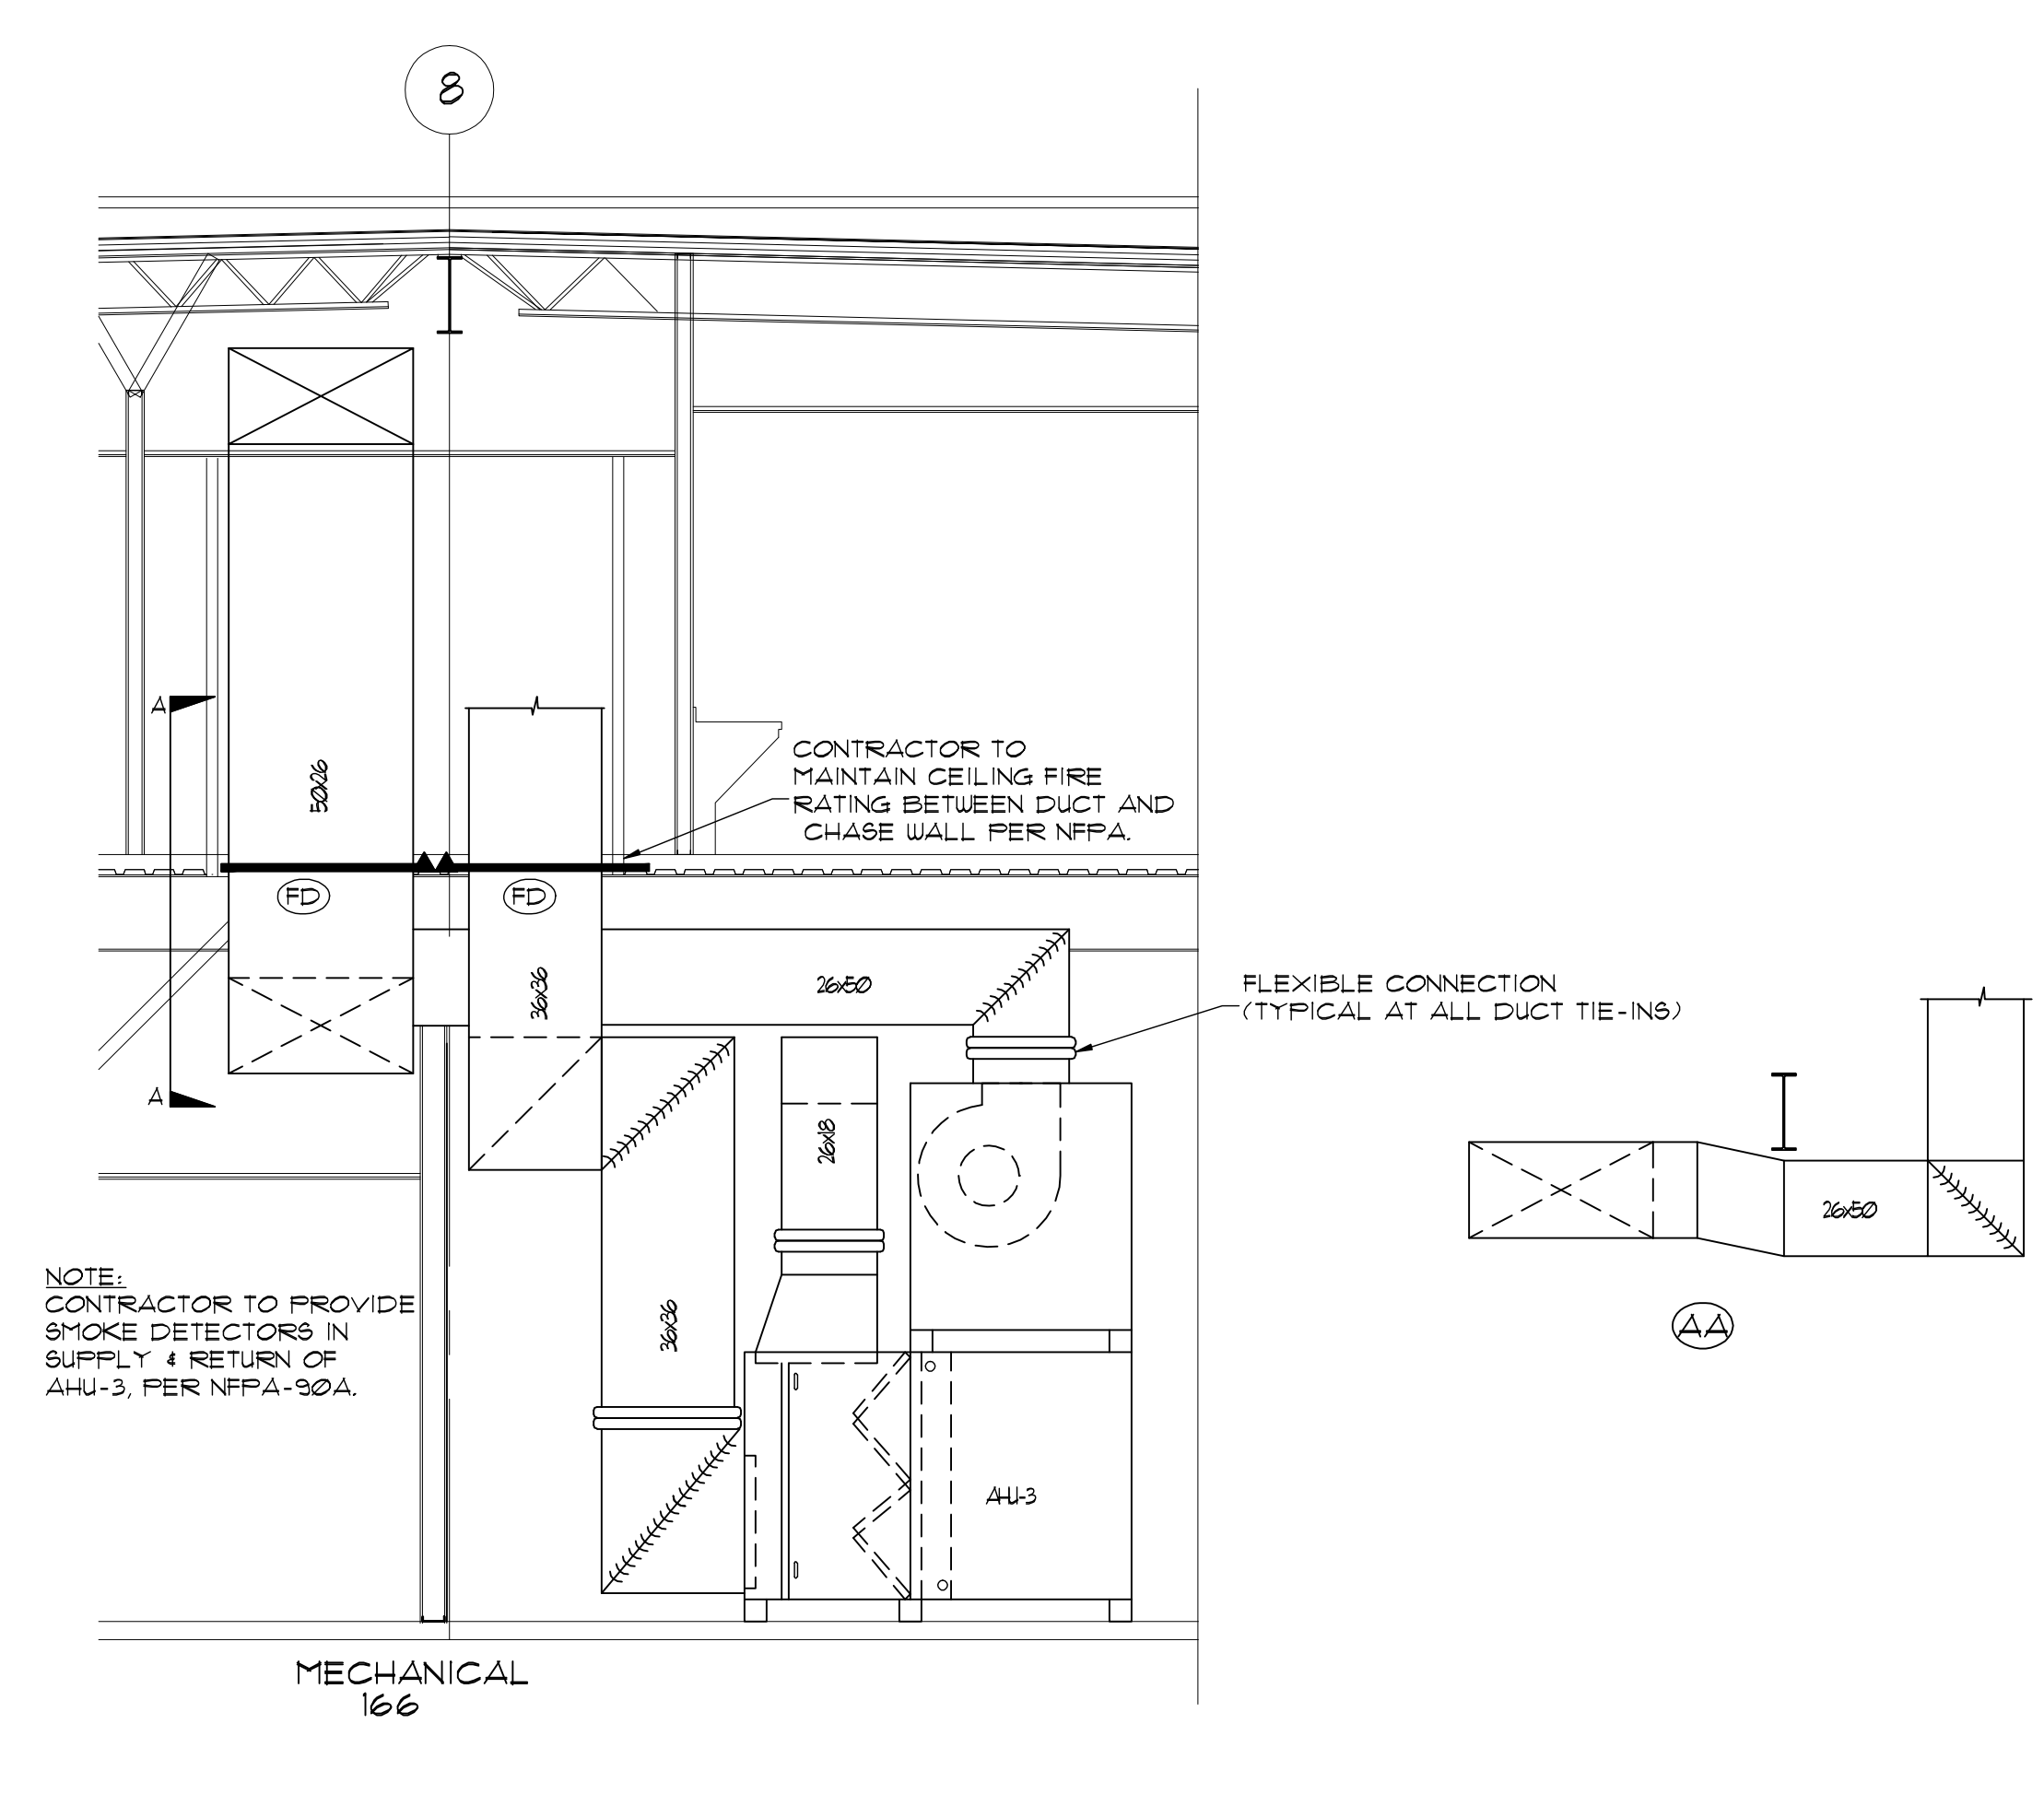

ELEVATION LOOKING NORTH
1/4" = 1'-0"