

DAMMON
ENGINEERING, INC.

CHIEF ENGINEER
EMMETT
DAMMON, P.E.

CHIEF ARCHITECT
ROBERT
WILTSE

554 OLD SPANISH TRAIL
SLIDELL, LA, 70458
OFFICE: 985-649-5632
FAX: 985-641-5950

WEBSITE:
WWW.DAMMONENGINEERING.COM
EMAIL:
DAMMONENG@BELLFLOWER.NET

ARCHITECTURE
ENGINEERING
STUDIES
PLANNING
INVESTIGATION
EXPERT WITNESSES

CITY OF
SLIDELL
LOUISIANA



CDBG
TARGET
AREA

WASHINGTON
AVE

REV:
SCALE: AS NOTED
JOB#:
DATE: 01-19-12
SHEET

OF

C-3

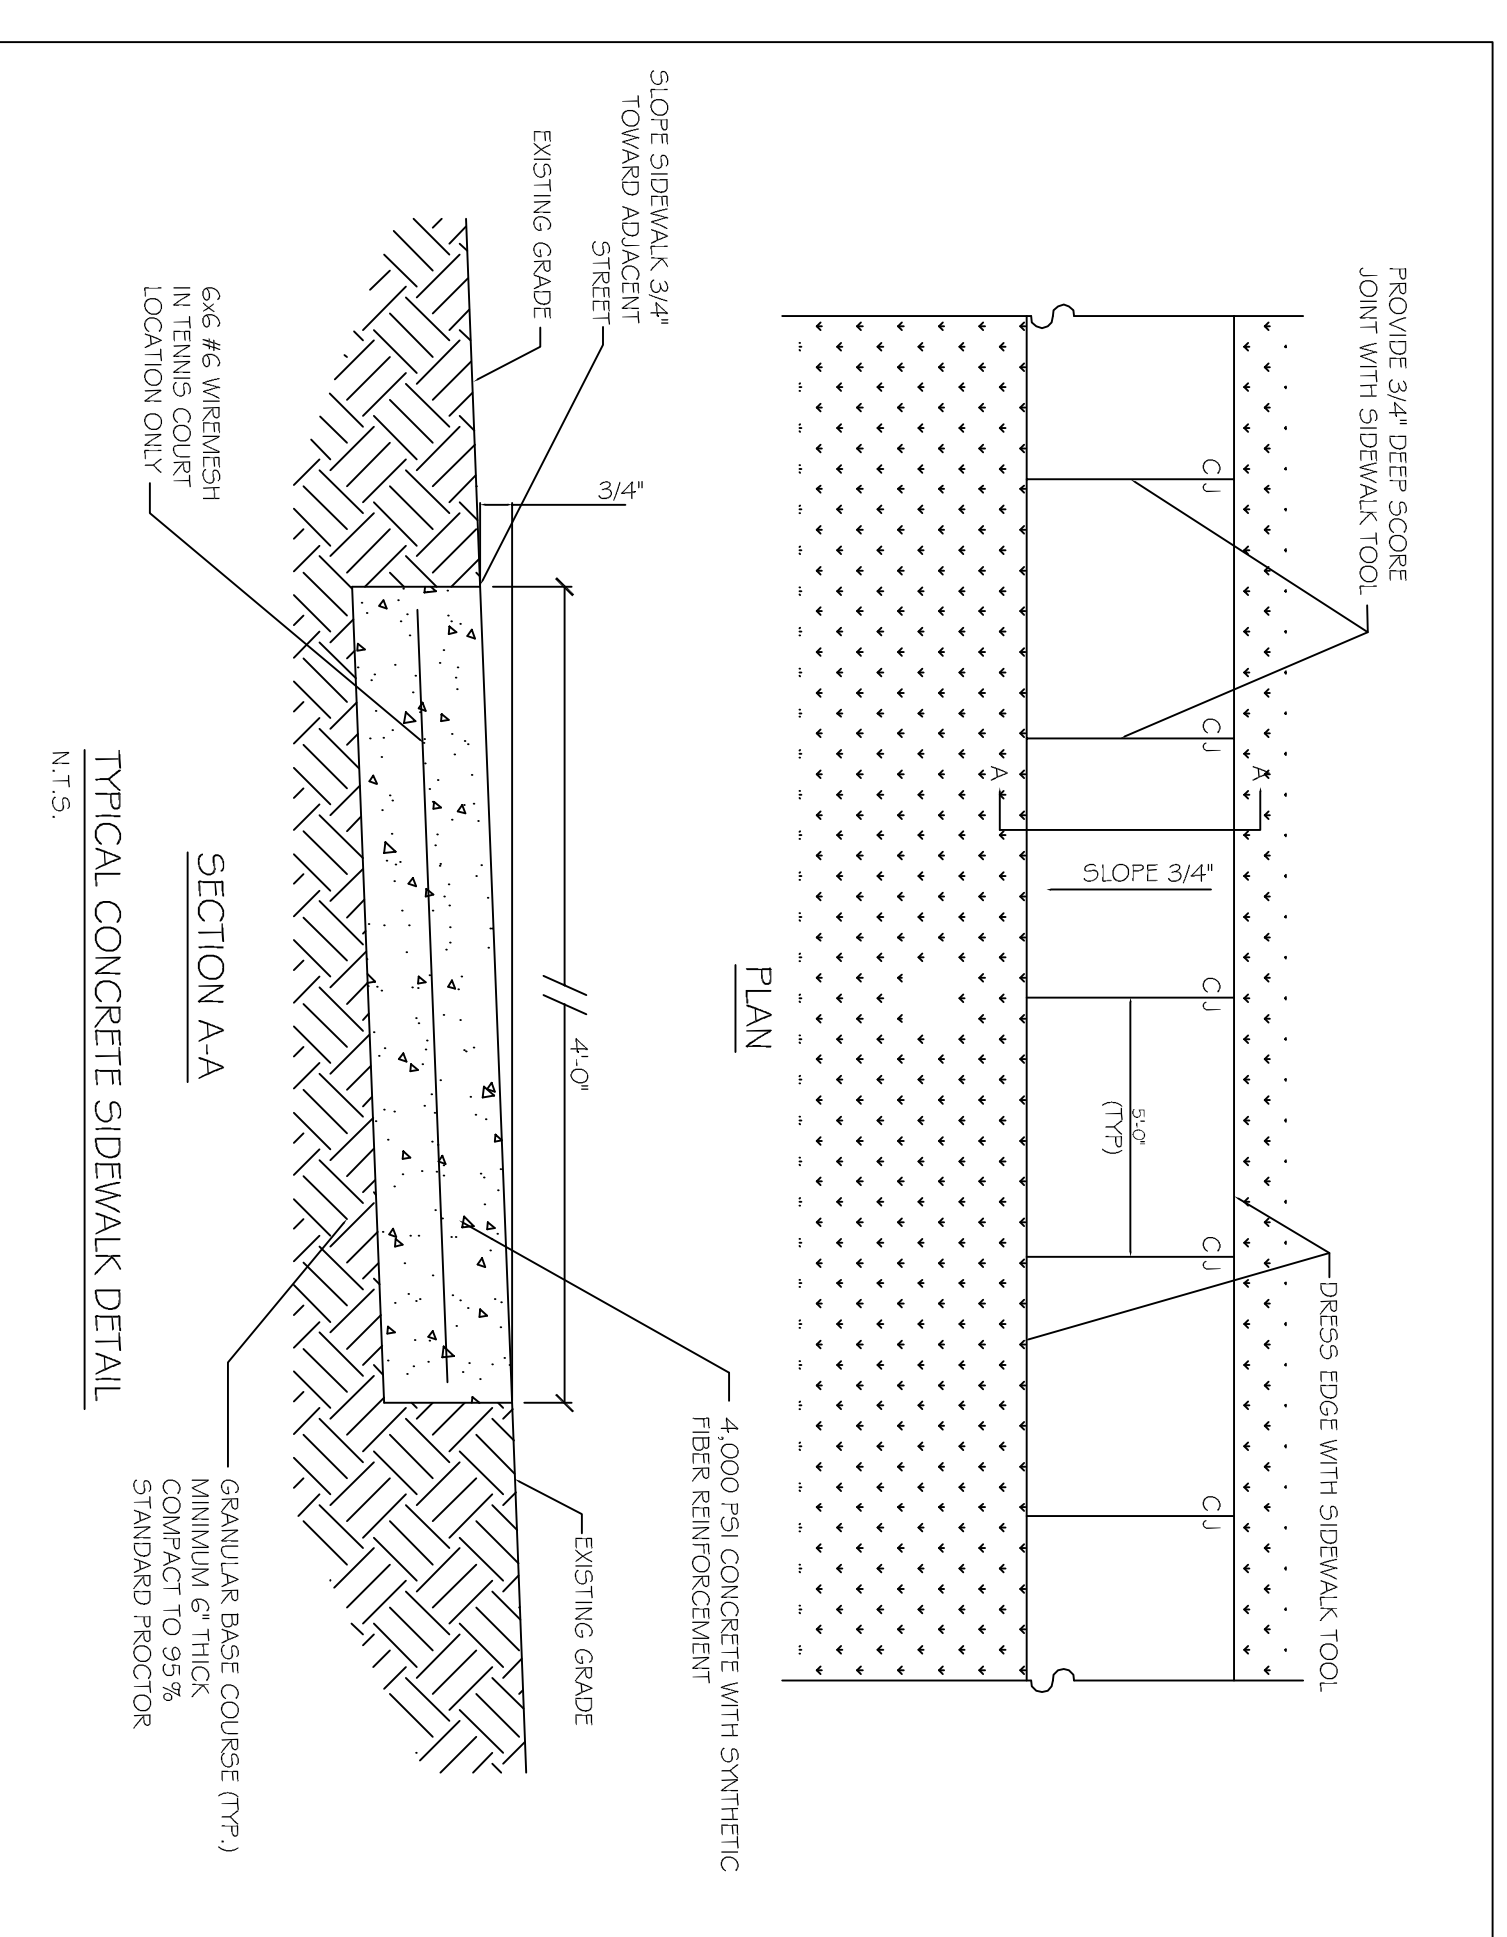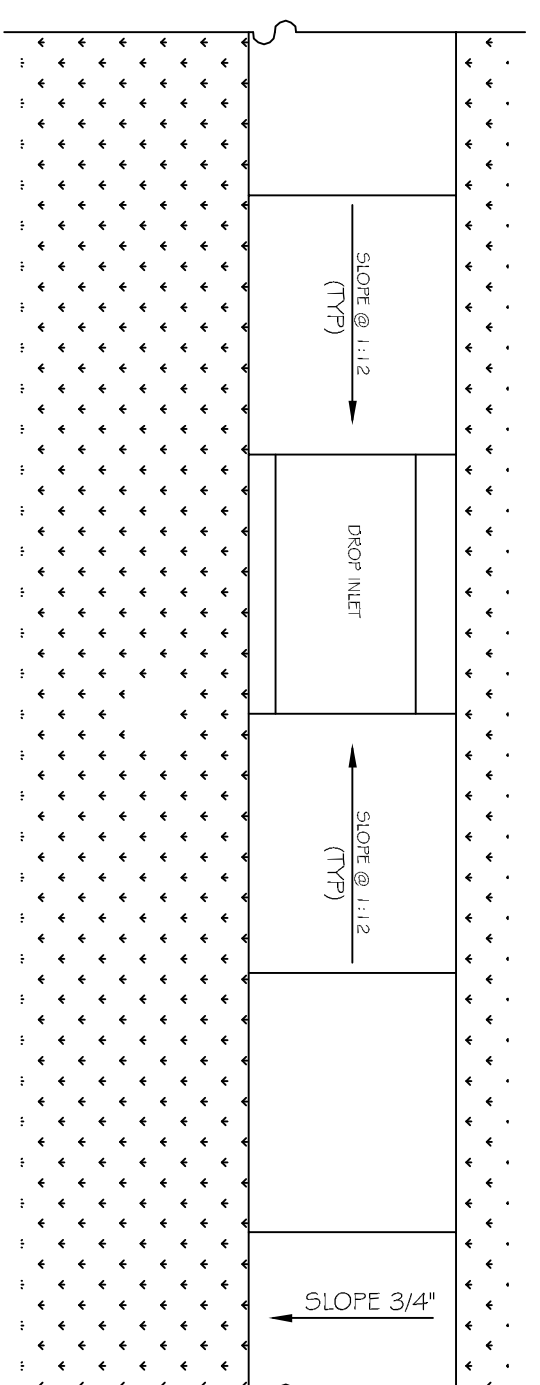

- LEGEND**
- # 0.00 - NEW ELEVATION
 - # 0.00 - EXISTING TOPO
 - DETECTABLE WARNING SYSTEM (CAST IN PLACE)

