




P Plaza Layout  
01 Scale: 1/8" = 1'

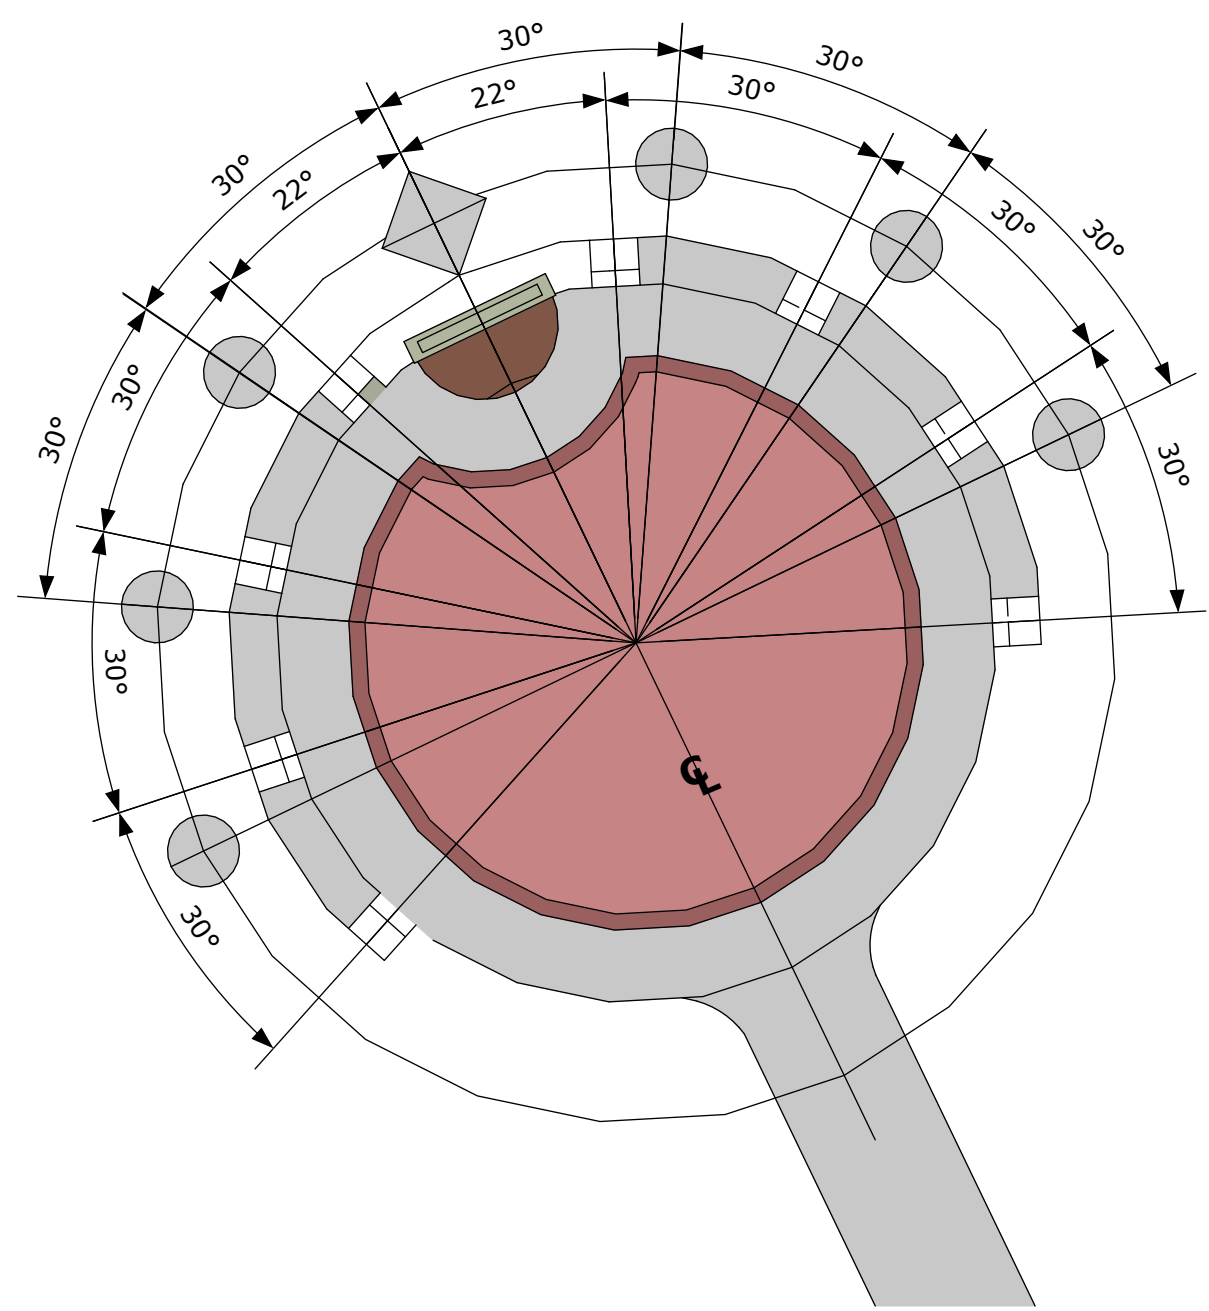

P Plaza Layout  
02 Scale: 1/8" = 1'

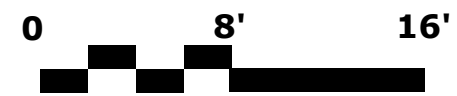

Scale: 1/8" = 1' - 0"

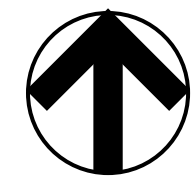

- NOTES:**
1. Dimensions taken from existing monument
  2. Concrete Sidewalk shall be per engineer
  3. Pavers to be installed on compacted stone base per ICPI standards
  4. Flagpoles to be installed per manufacturer instructions



Greg Cantrell, inc.  
land design group

847 Galvez Street  
Suite 101e  
Mandeville, LA.  
70448

**Slidell Memorial Park Plaza**  
Preliminary Layout  
Slidell, LA.

Drawn By:  
**ERM**

Checked By:  
**ERM**

Date  
**4-23-13**

Sheet  
**1 of 1**