


**ASPHALT LAYOUT**  
 SCALE: 1/16" = 1'-0"  
 PLAN NORTH

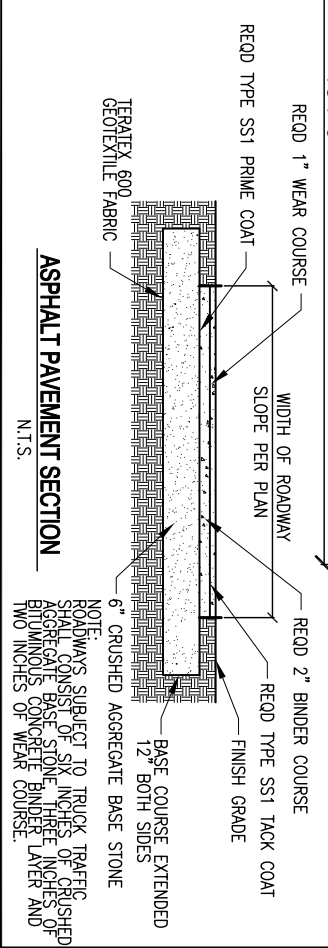

DEPARTMENT OF THE NAVY NAVAL FACILITIES ENGINEERING COMMAND NAVAL FACILITIES ENGINEERING COMMAND SOUTHEAST IPT GULF COAST GULFPORT MISSISSIPPI		NAVY LODGE, NCBC GULFPORT ASPHALT LAYOUT	
DESIGNED BY: C. DAMMON CHECKED BY: R. WILKIE DATE: 08/20/09	DRAWN BY: R. WILKIE DATE: 08/20/09	PROJECT NO.: 15026665 SHEET NO.: 18 OF 18 DATE: 08/20/09	APPR: _____ DATE: _____
NAVFAC ENGINEERING, INC. CHEMUR ENGINEERING CENTER 10010 LA 7452 SUITE 100 METairie, LA 70002 (985) 885-8832 www.nafac.com		AS-BUILT CONDITIONS SHOWN REVISED EXPANSION JOINT LOCATIONS REVISED AS PER URS COMMENTS 9 OCTOBER 2009	