


154'-0"

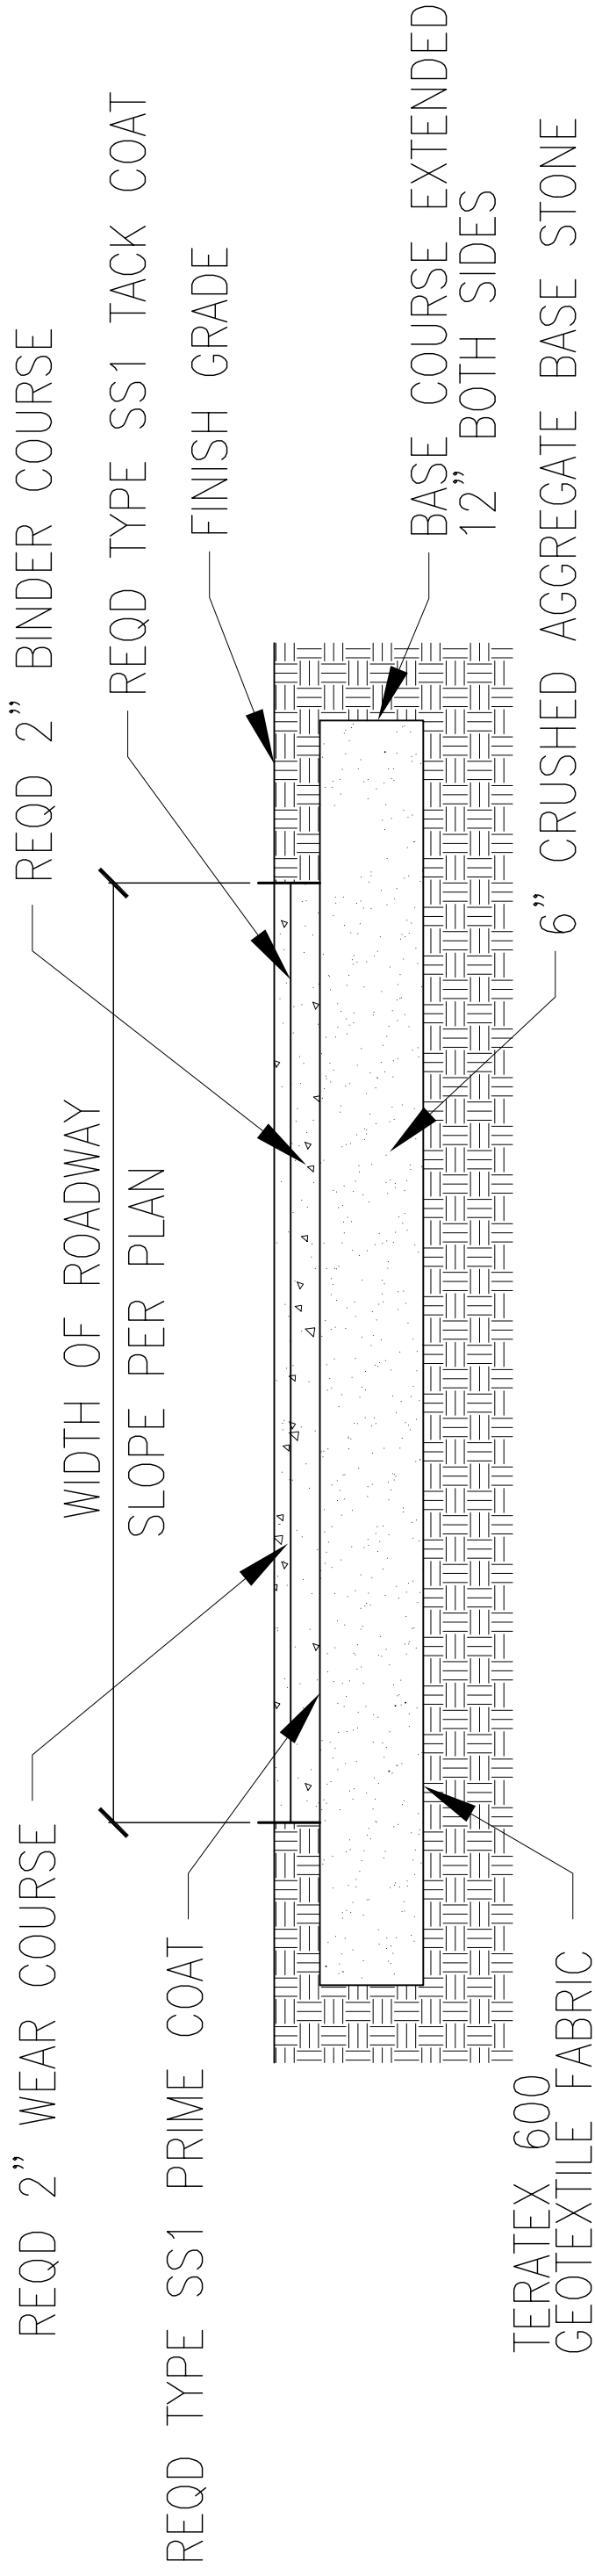

NOTE:  
 ROADWAYS SUBJECT TO TRUCK TRAFFIC SHALL CONSIST OF SIX INCHES OF CRUSHED AGGREGATE BASE STONE, THREE INCHES OF BITUMINOUS CONCRETE BINDER LAYER AND TWO INCHES OF WEAR COURSE.

**ASPHALT PAVEMENT SECTION**

N.T.S.