


NO.	DATE	REVISION	DESCRIPTION

**ENGINE 36**  
CITY OF NEW ORLEANS FIRE STATION  
5403 READ BLVD  
NEW ORLEANS  
LOUISIANA


Bid Set

DRAWING TITLE	STRUCTURAL AXONOMETRICS
PROJECT No.	1506
CHECK BY:	KEJ
DRAWN BY:	KEJ
DATE:	11/30/16
SHEET No.	


**S7.2**  
OF SHEET

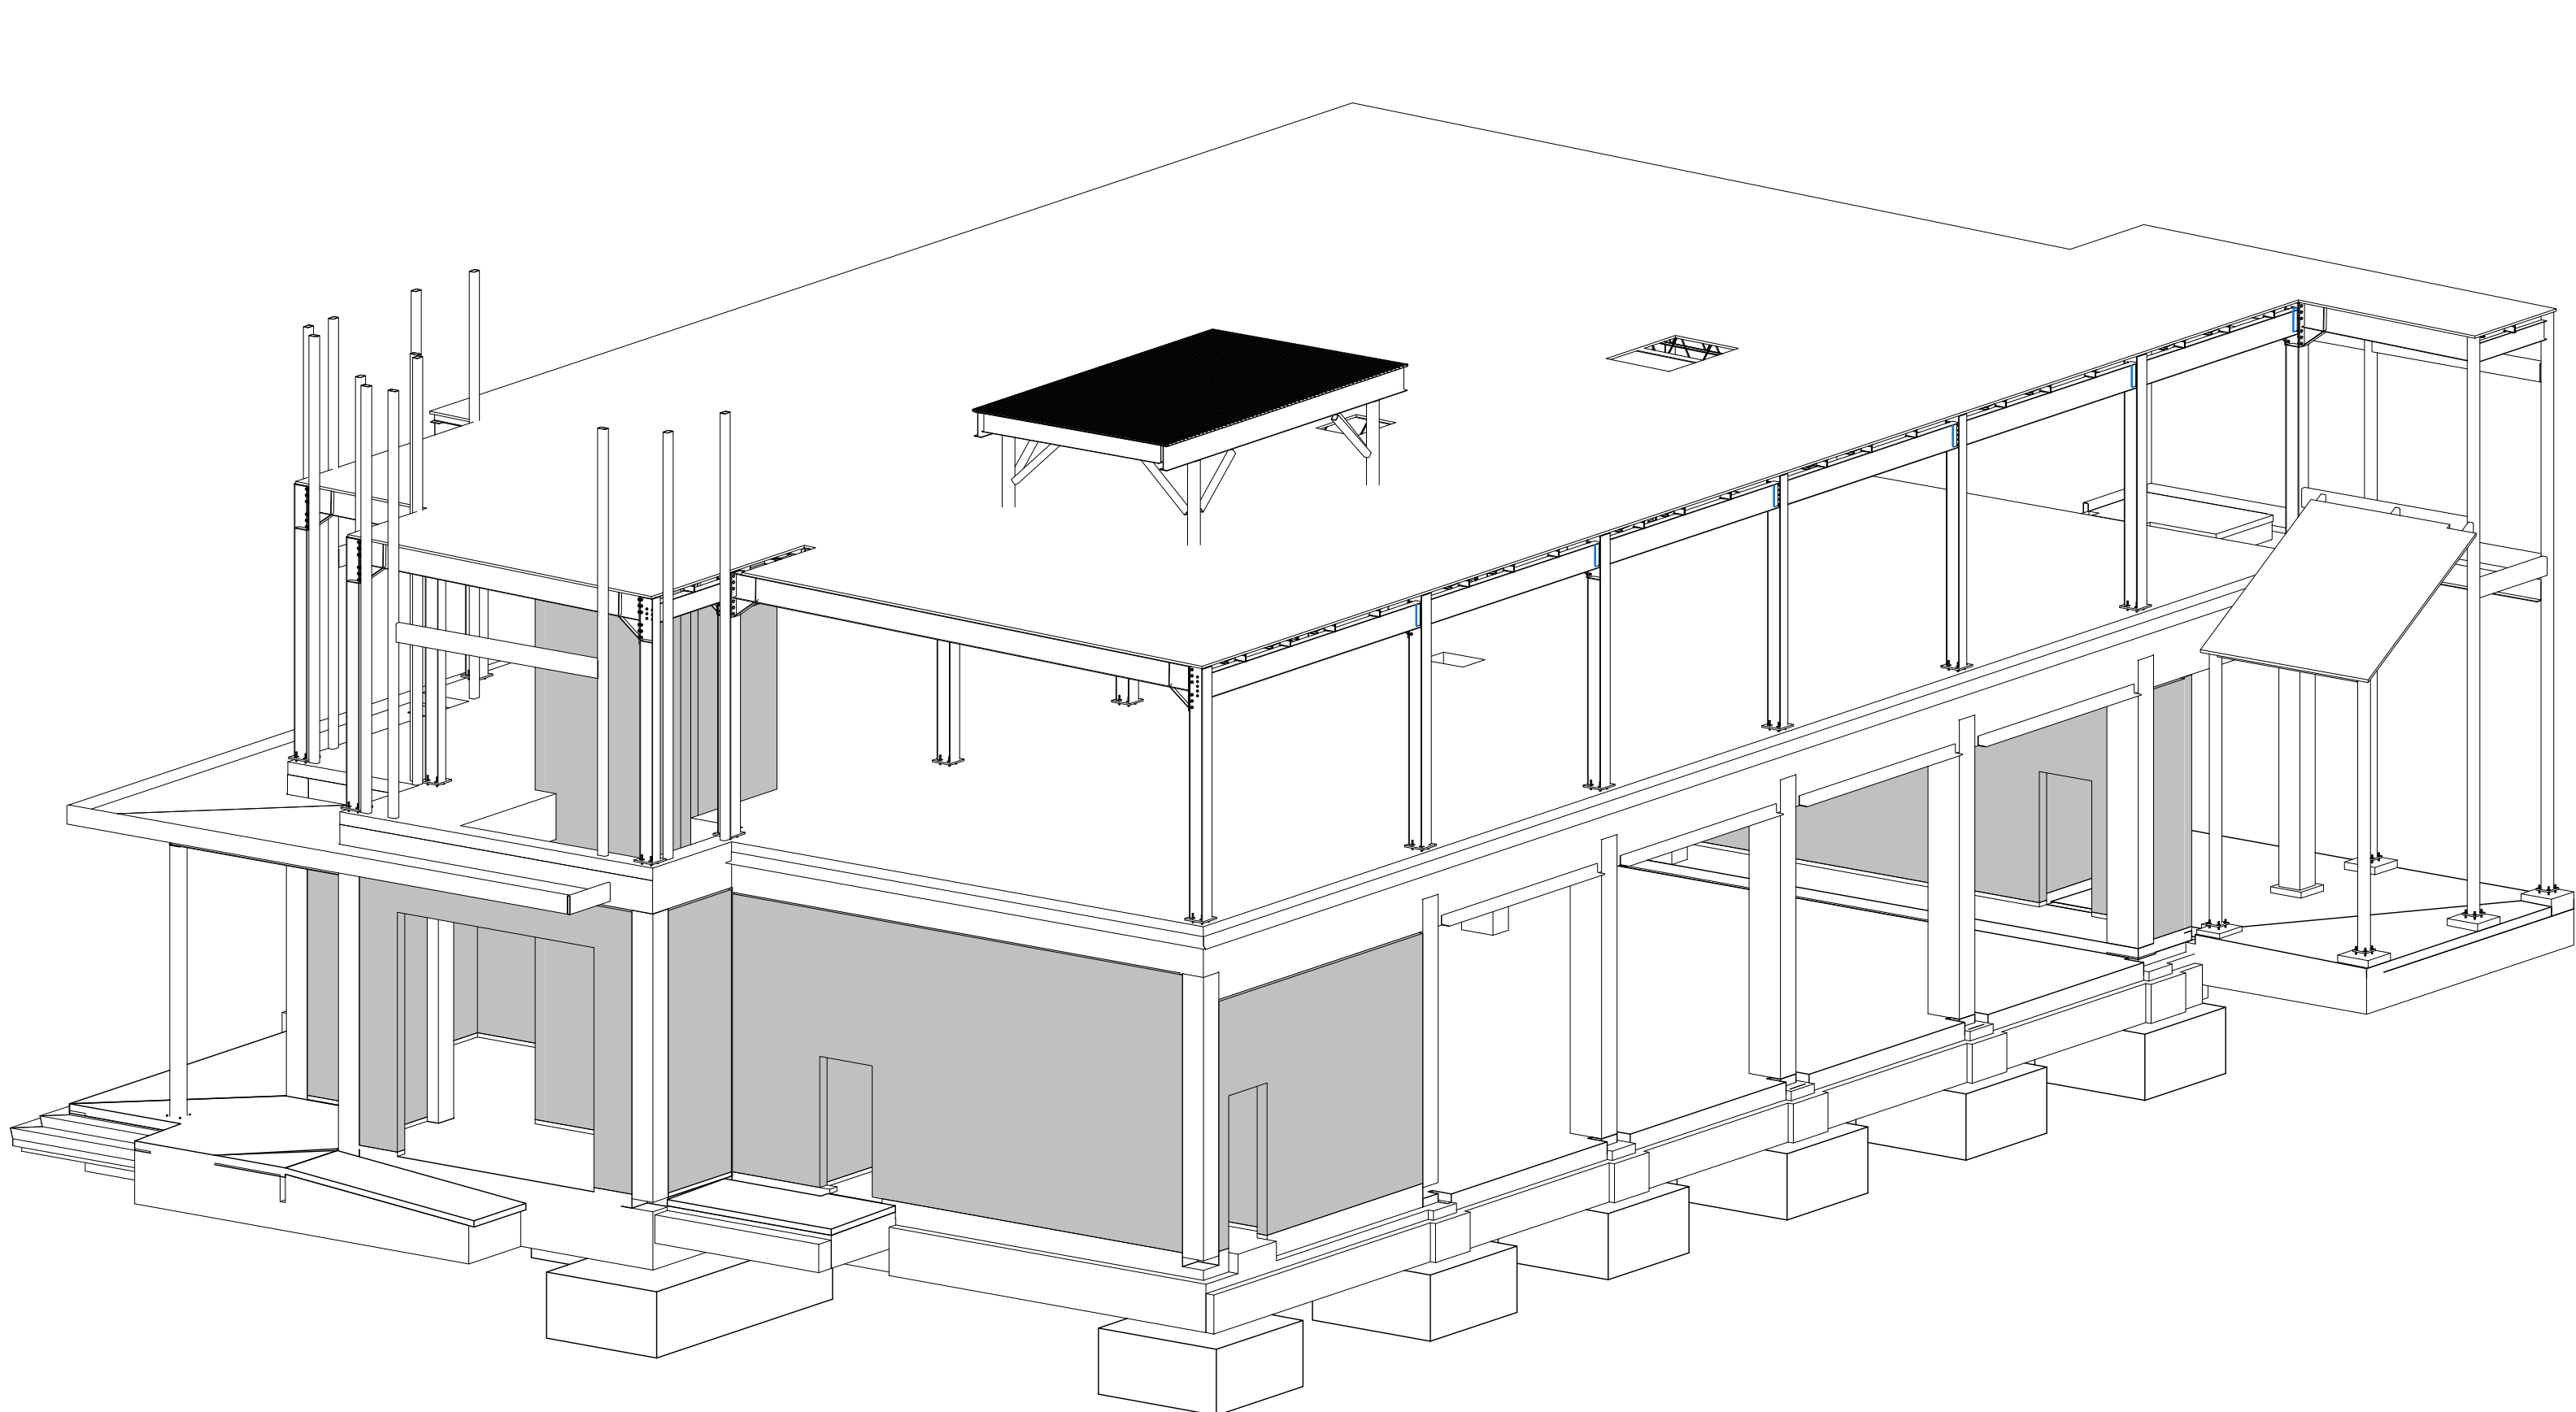


1  
S7.2  
**VIEW-1**

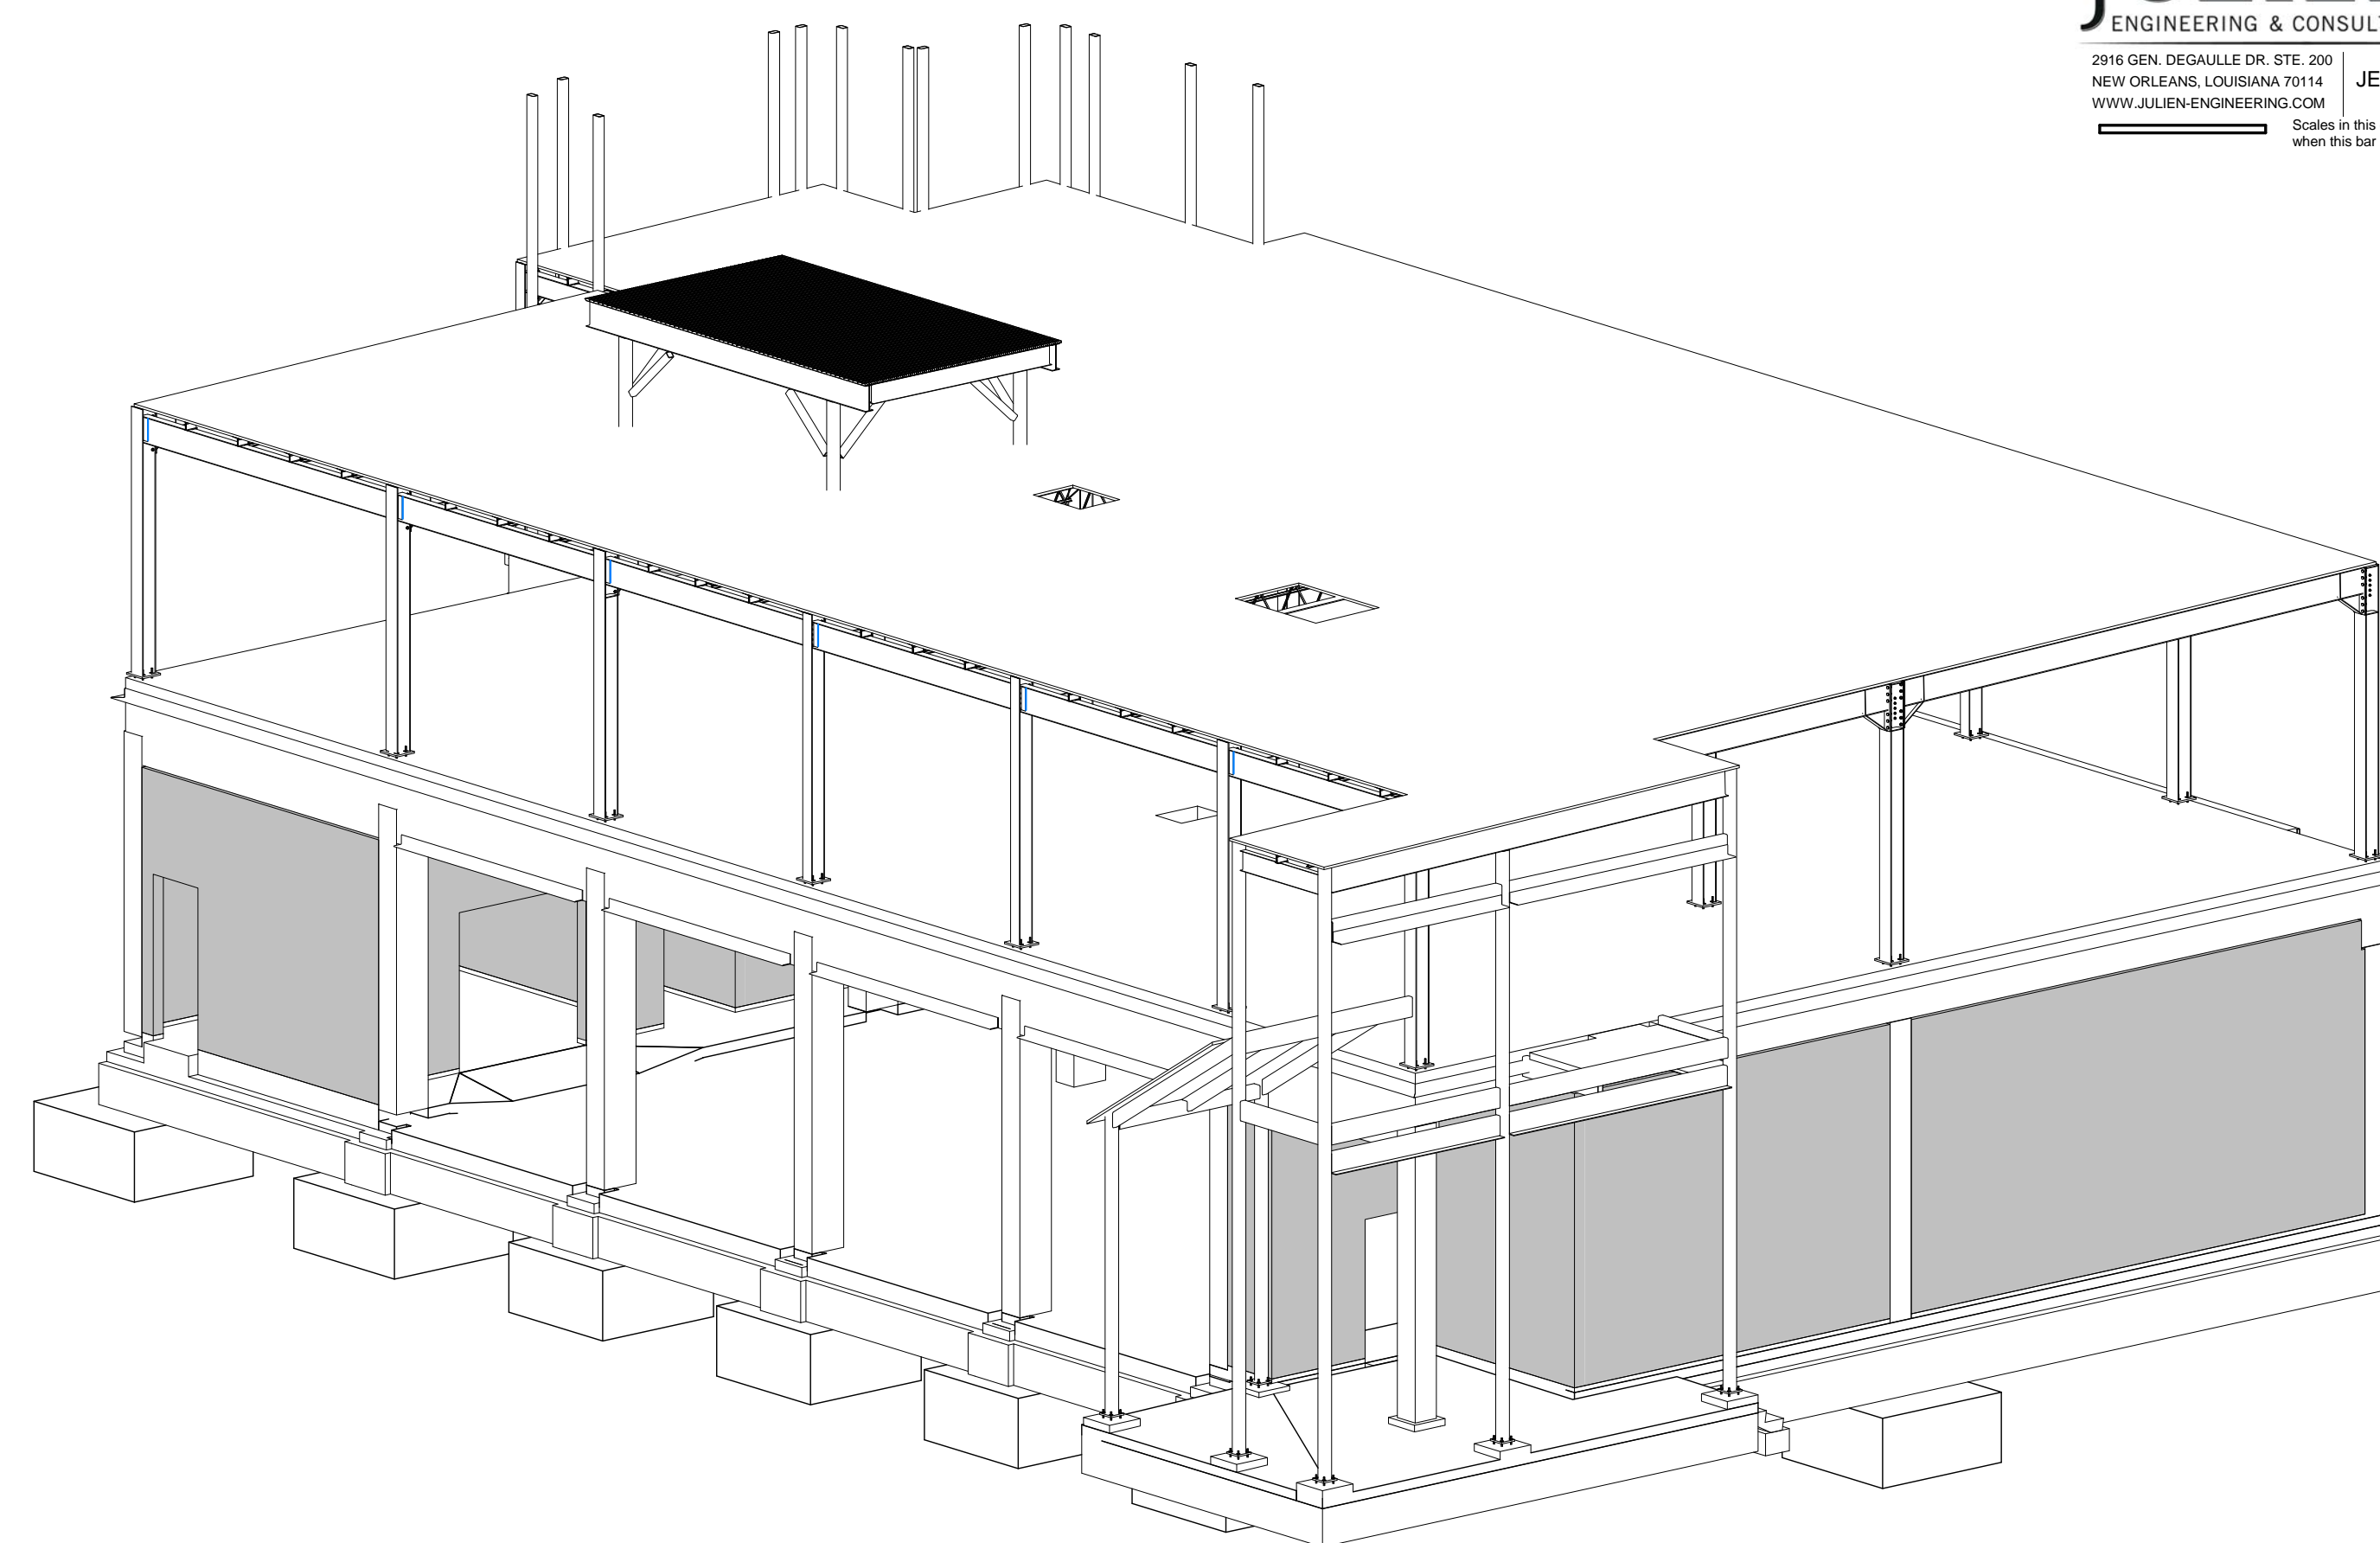

2  
S7.2  
**VIEW-2**

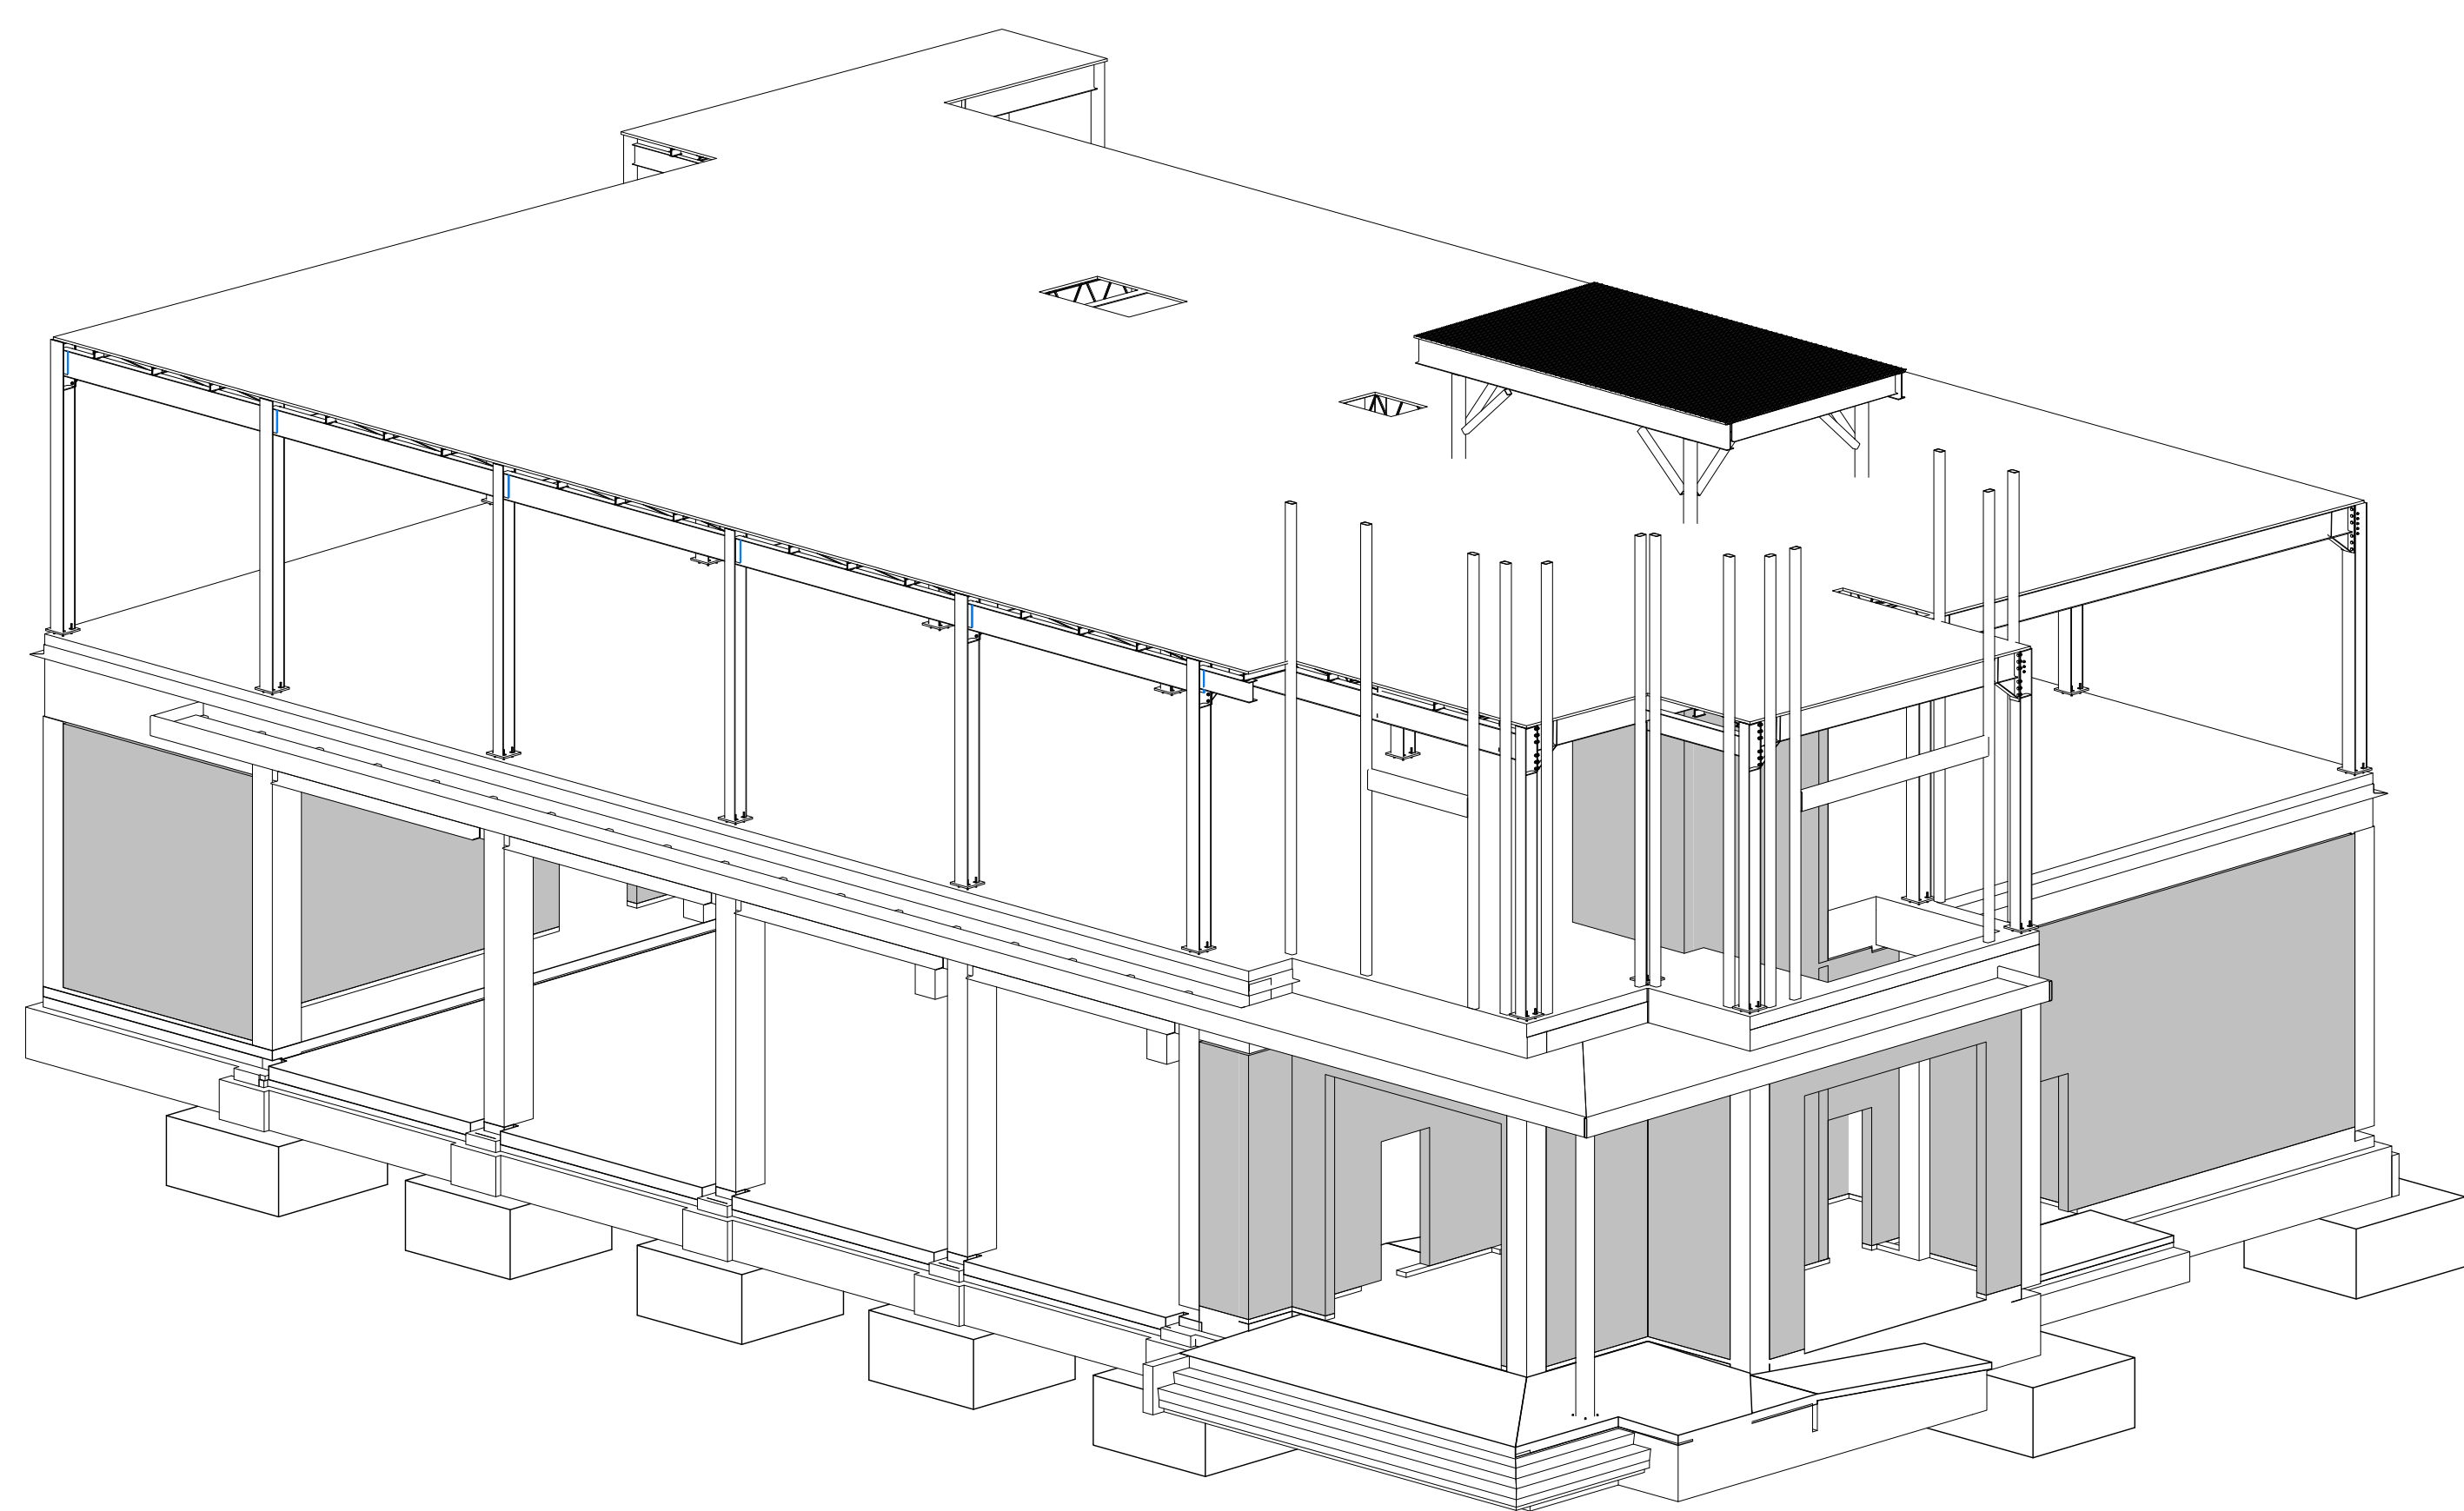

3  
S7.2  
**VIEW-3**

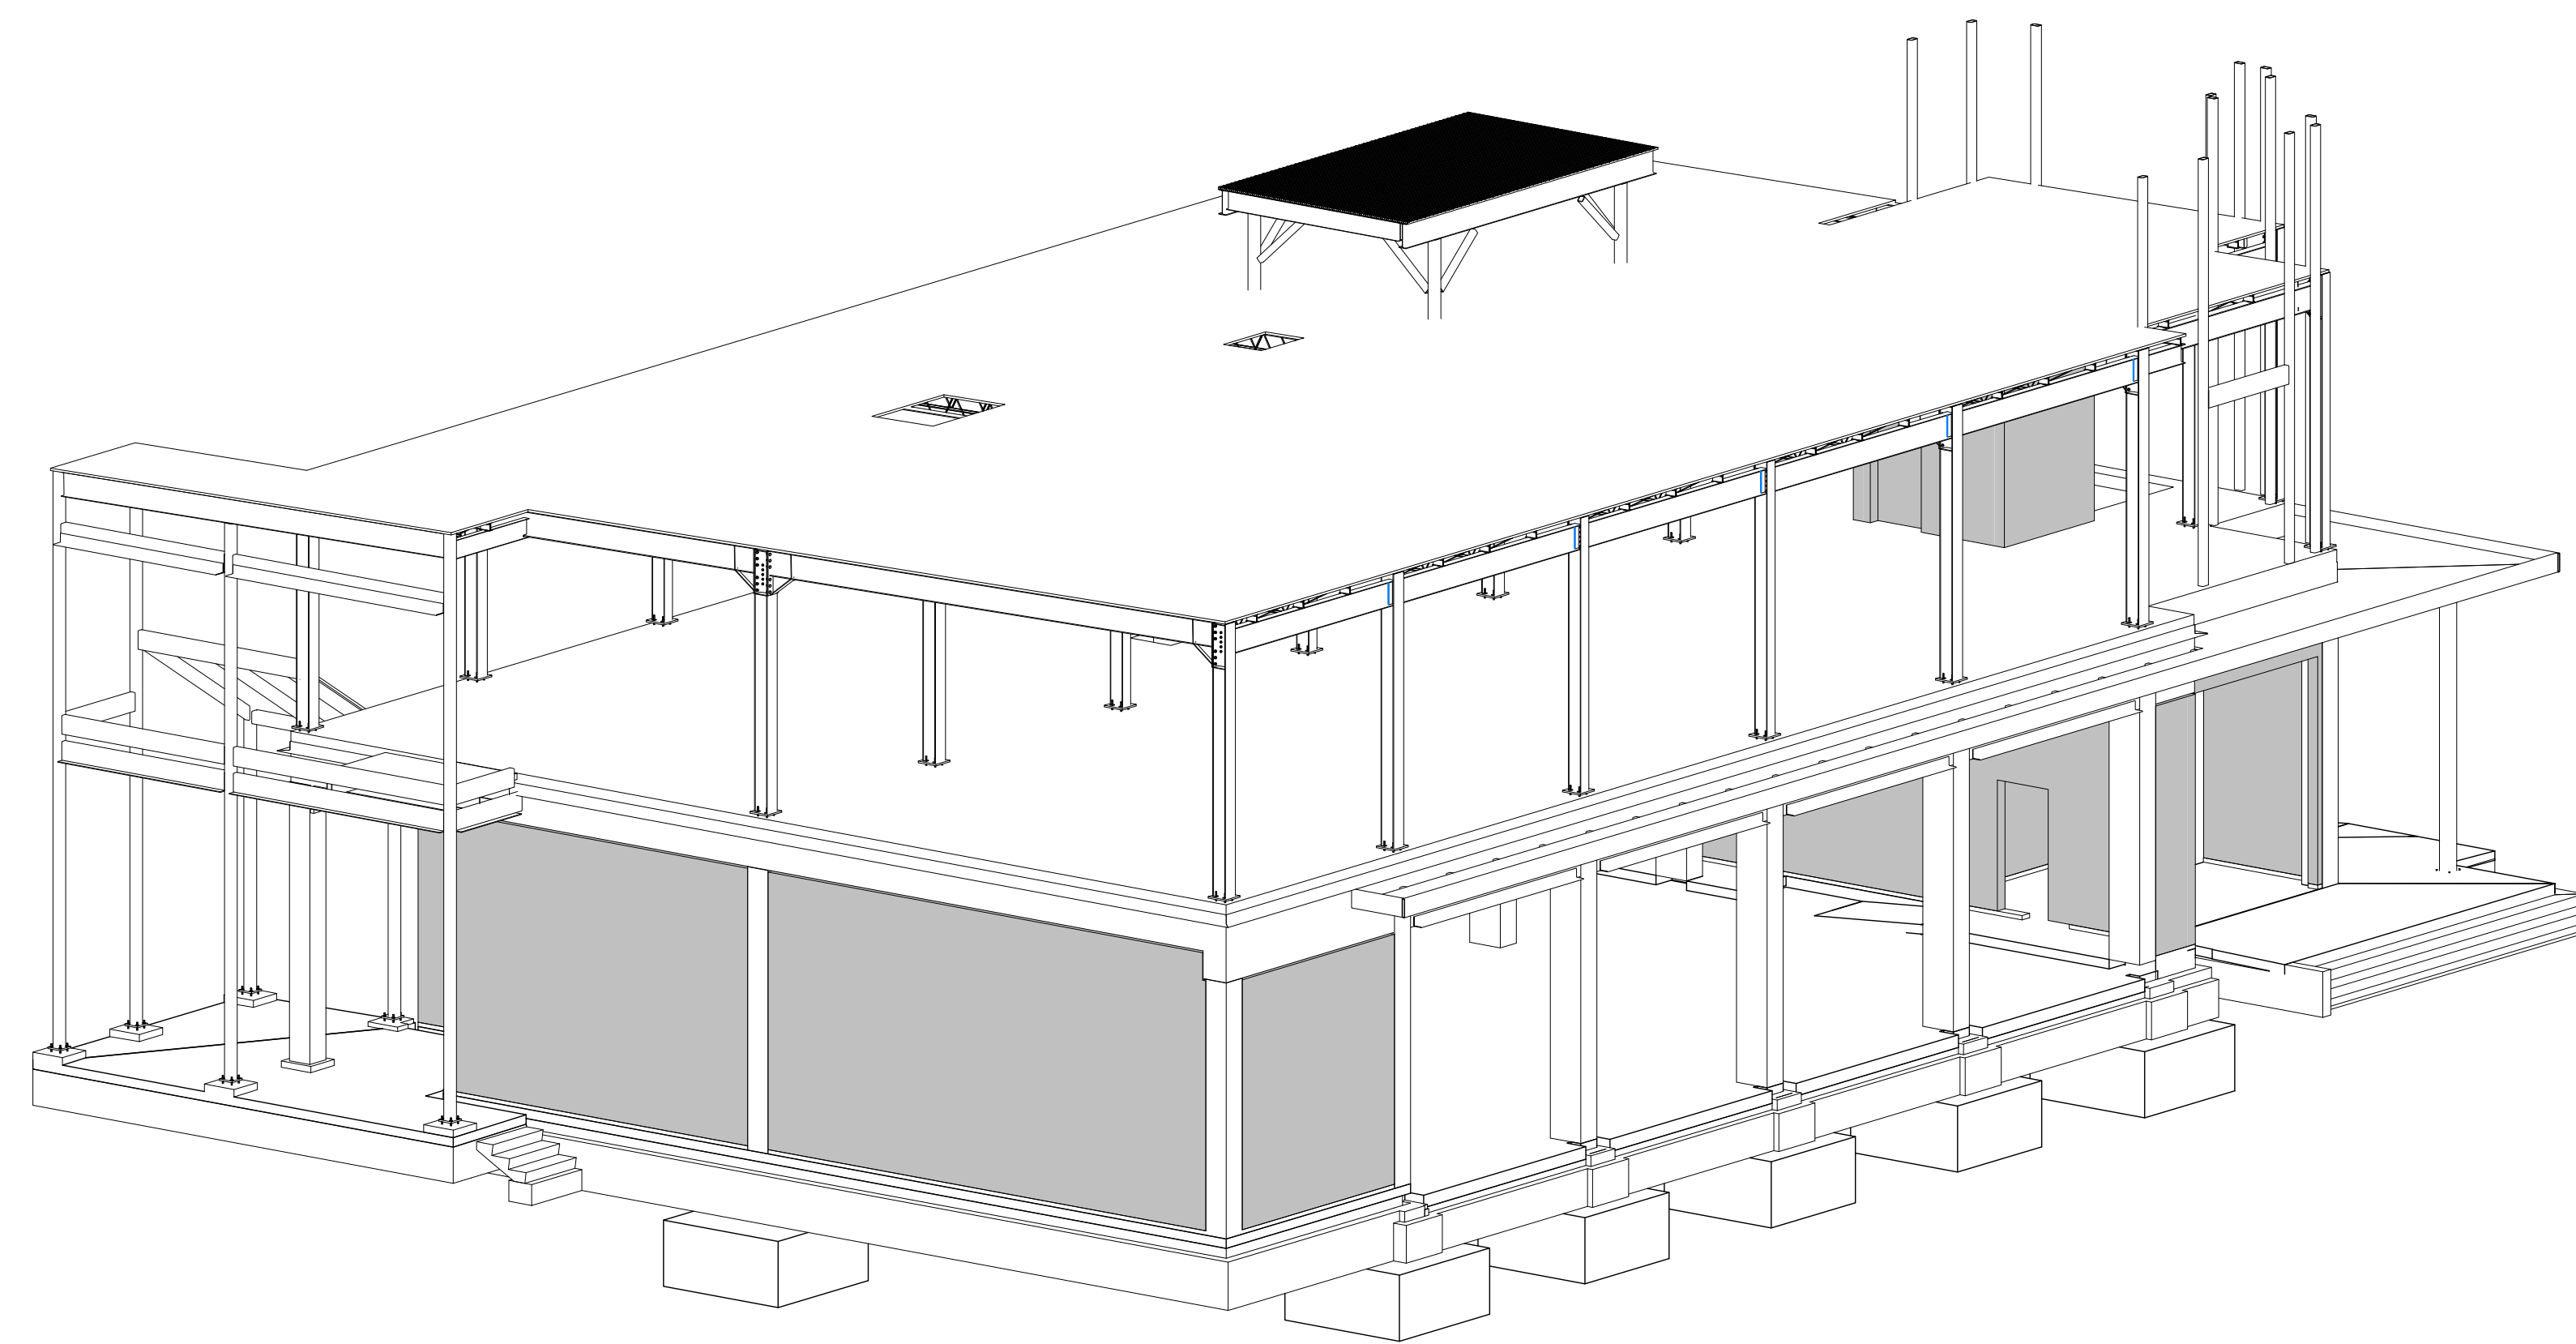

4  
S7.2  
**VIEW-4**