

LEGEND

- PROPERTY LINE
- - - FENCE LINE
- WIRING

- AA - 2 @ 90' LUMINAIRE
250W 277V HP SODIUM
- ▲ - LANDSCAPE UPLIGHT

SGT. ALFRED DRIVE

NOTE:
ALL UTILITIES SHALL BE INSTALLED UNDERGROUND.

SITE LIGHTING


EXTERIOR LIGHTING SHALL BE SHADED OR INWARDLY DIRECTED IN SUCH A MANNER SO THAT NO DIRECT LIGHTING OR GLARE IS CAST BEYOND THE PROPERTY LINE. THE INTENSITY OF SUCH LIGHTING SHALL NOT EXCEED ONE FOOT CANDLE AS MEASURED AT THE ABUTTING PROPERTY LINE.

LUMINAIRE TYPE SUMMARY

TYPE BRAND NAME CATALOG NUMBER

QUANTITY

DESCRIPTION	TYPE	BRAND NAME	CATALOG NUMBER	QUANTITY
AA (P2)	1 (53)	ON A 30' POLE WITH A 2 FOOT PEDESTACK		1
AA (P3)	1 (54)	ON A 30' POLE WITH A 2 FOOT PEDESTACK		1
BB	1 (55)	ON A 30' POLE		1
BB1	1 (56)	ON A 30' POLE		1
JJ	1 (57)	GROUND MOUNTED		1
X416	1 (58)	POST MOUNTED		1

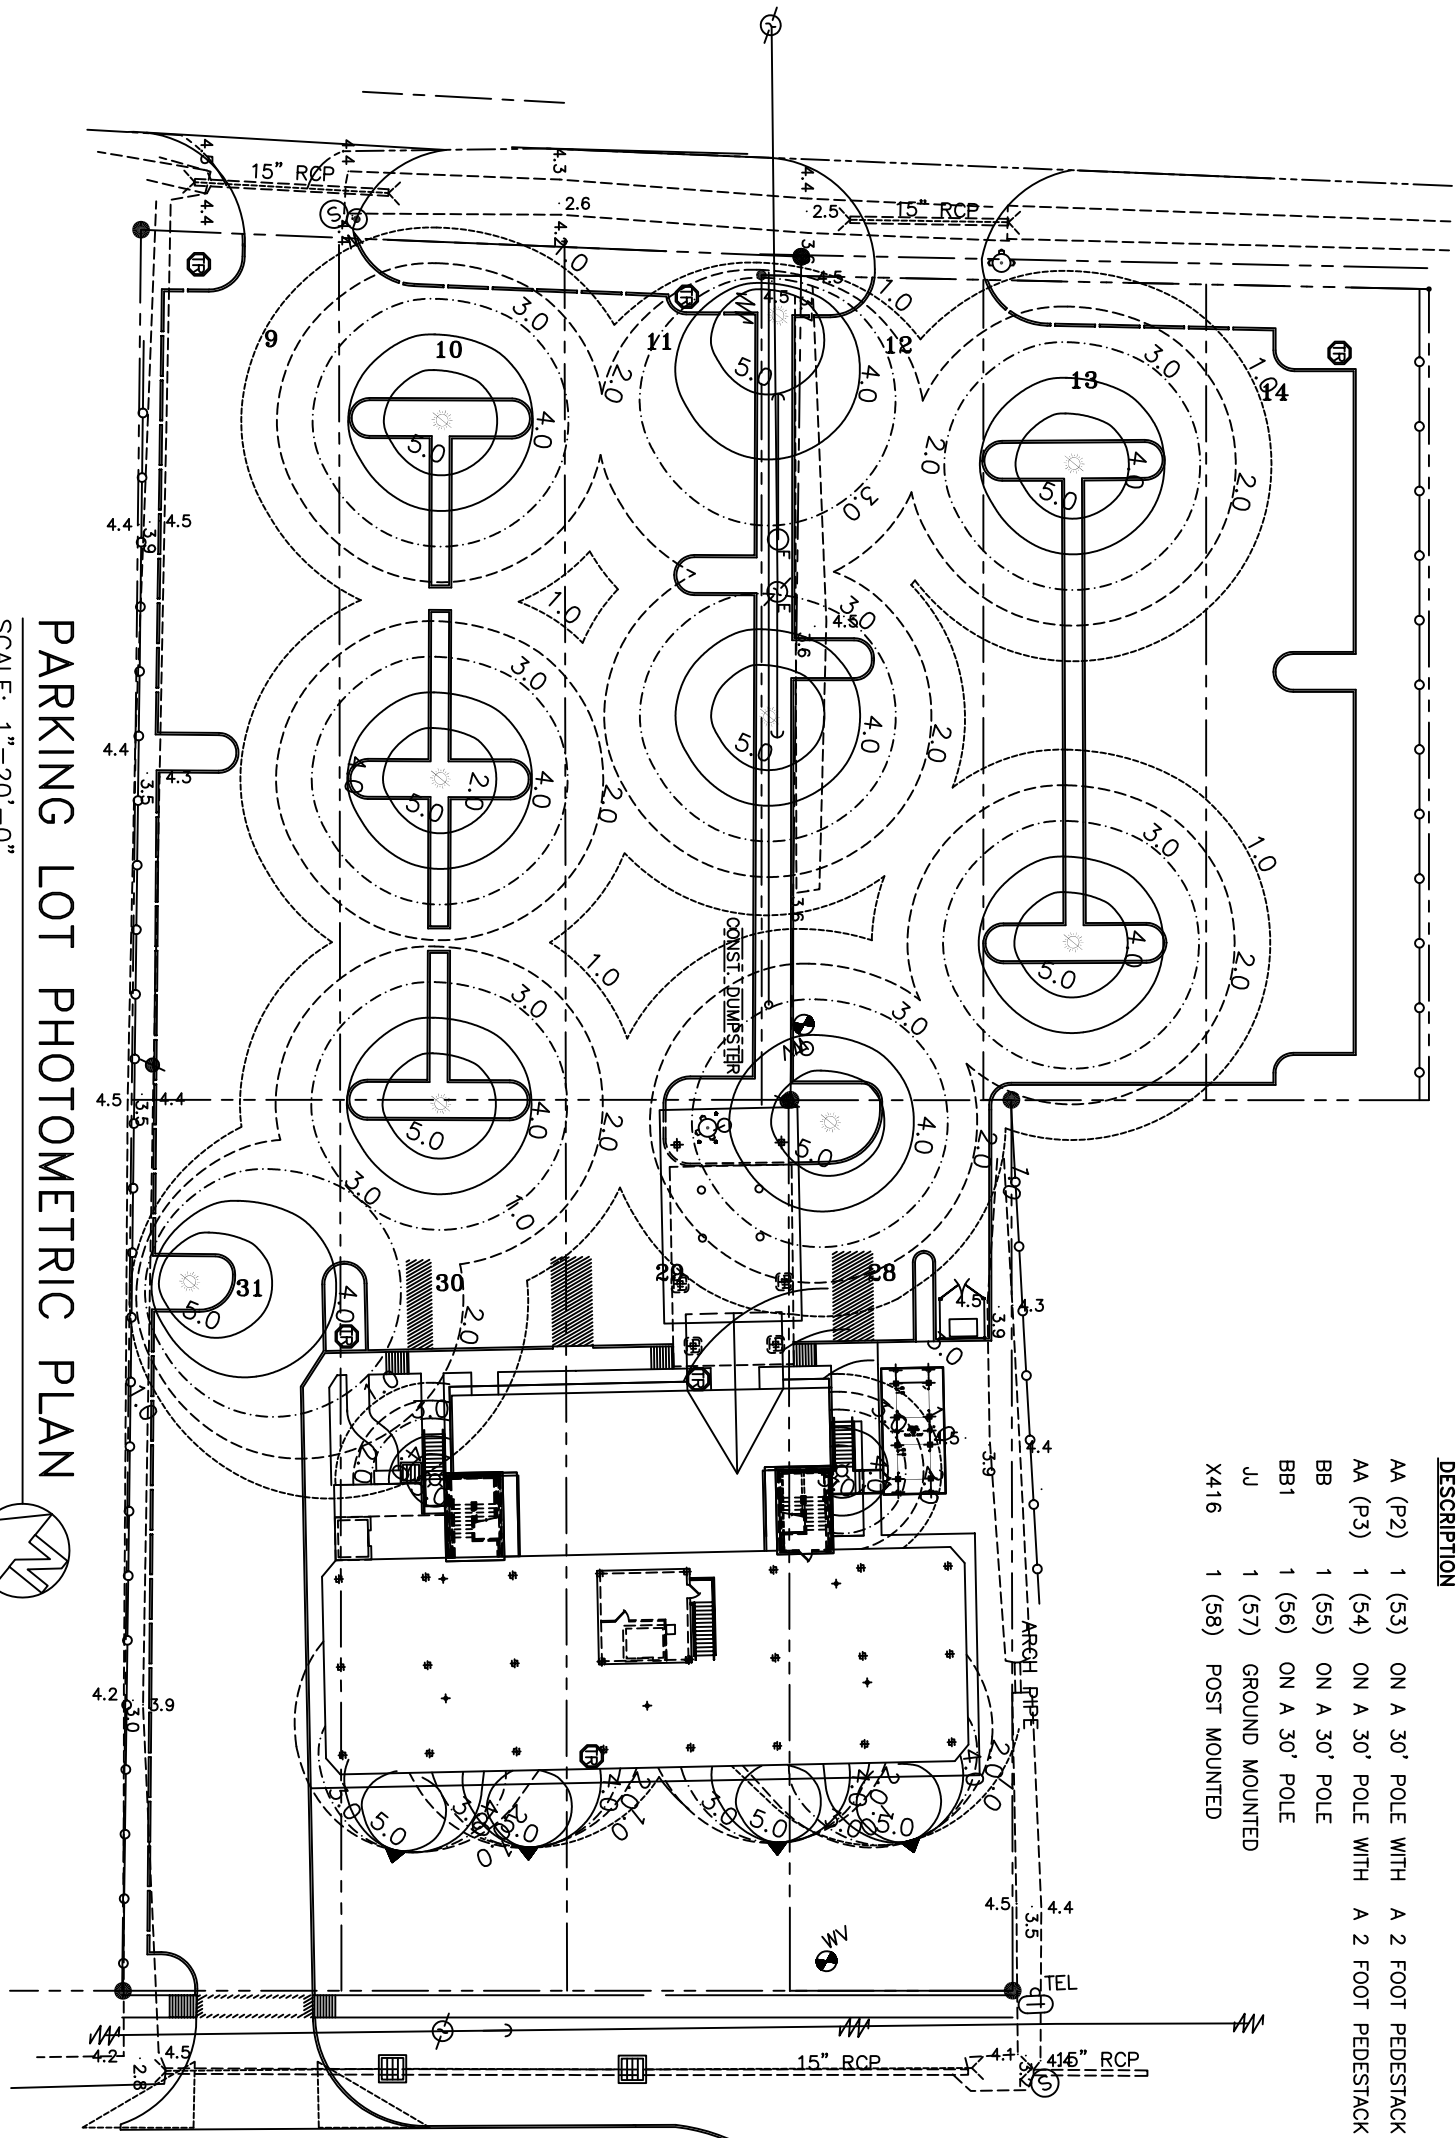

LEGEND

- PROPERTY LINE
- - - FENCE LINE
- WIRING
- 2 @ 90' LUMINAIRE
250W 277V HP SODIUM
- ▲ - LANDSCAPE UPLIGHT

PARKING LOT PHOTOMETRIC PLAN

SCALE: 1"=20'-0"

CONTRACT SET- 10/10/07

PARKING LOT PHOTOMETRIC PLAN

ST. TAMMANY PARISH OFFICE BUILDING
520 OLD SPANISH TRAIL
SLIDELL, LOUISIANA

RENOVATE OFFICE BUILDING
DAMMON ENGINEERING. INC.
1095 FLORIDA AVENUE 985-649-5832 SLIDELL, LA. 70458
DAMMONENGINEERING.COM

SCALE: 1"=20'
FILE:
JOB NO. 1729
DATE: 1-8-07
SHEET
E15
OF

REVISED: 03-07-07db