


5" THICK CONCRETE
(4000 P.S.I.)

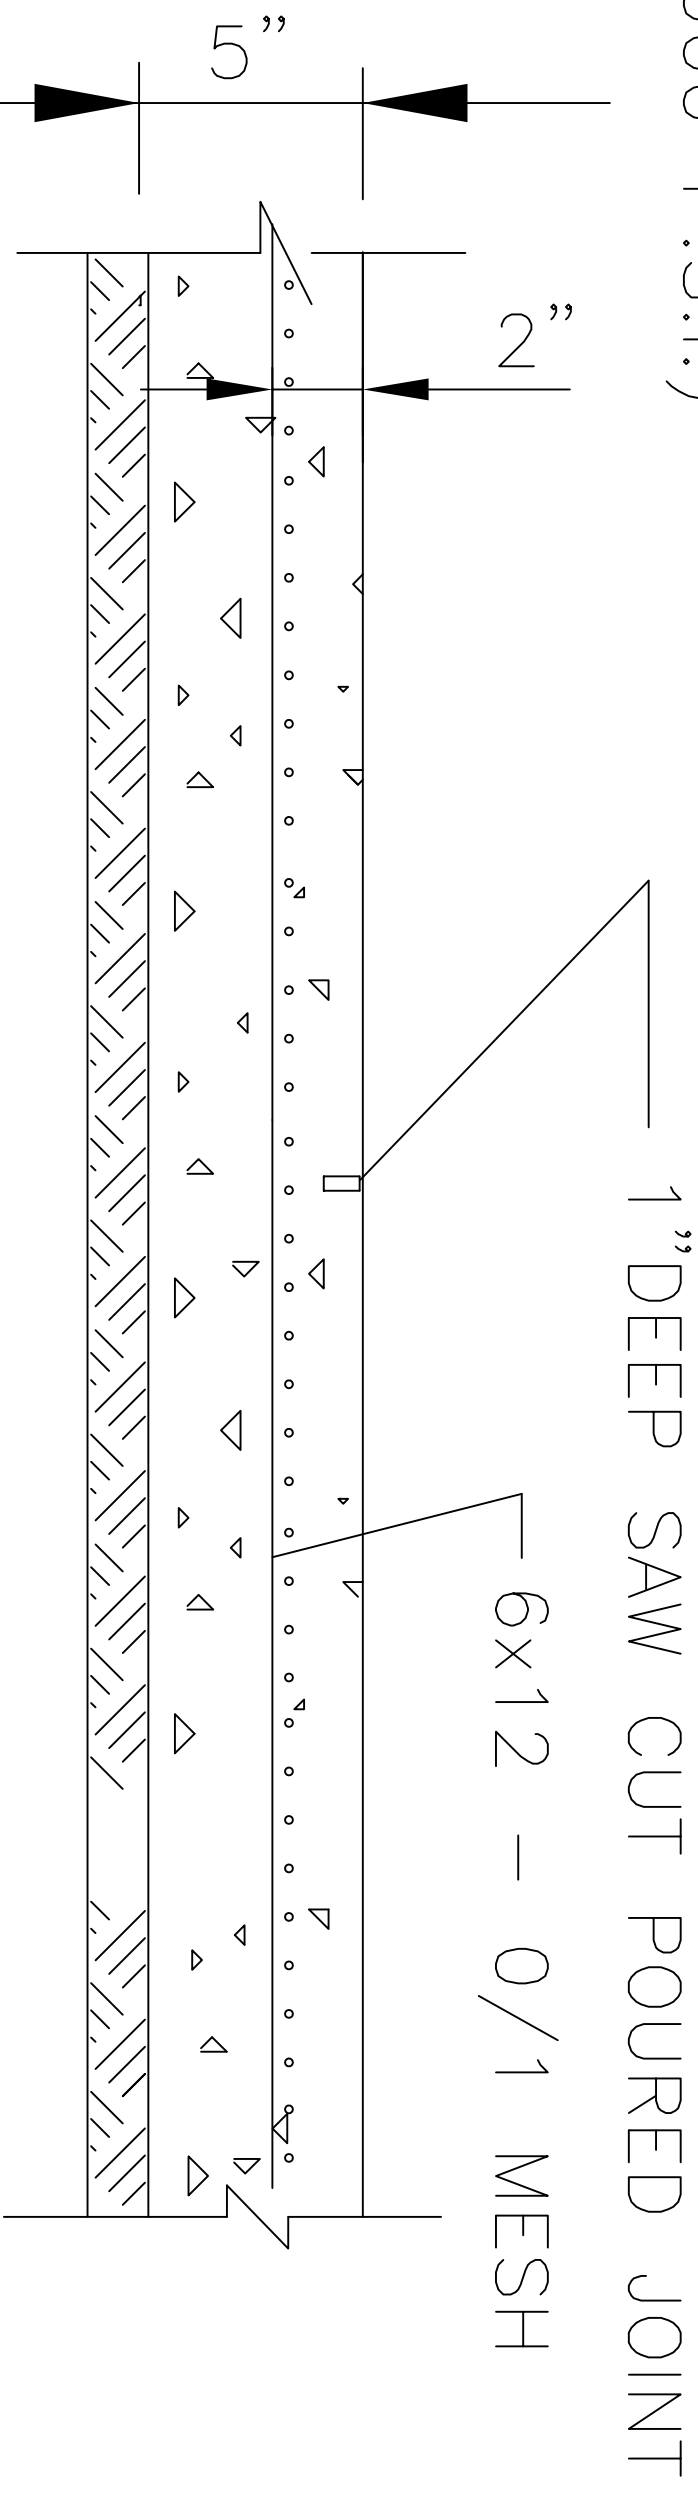

PARKING AREA SURFACE

N.T.S.