



ST. TAMMANY PARISH SLIDELL ADMINISTRATIVE COMPLEX

520 OLD SPANISH TRAIL
SLIDELL, LOUISIANA

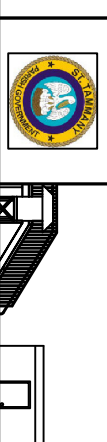

RENOVATION PROJECT

- RENOVATION DETAILS**
1. HURRICANE DAMAGED BUILDING.
 2. RENOVATIONS LESS THAN HALF VALUE OF FACILITY.
 3. NO ADDITIONAL AREA BEING ADDED TO BUILDING.
 4. EXTERIOR WALLS WILL BE UPGRADED TO INSULATED WINDOW WALLS THAT MEET IRC WIND PRESSURE REQUIREMENTS.
 5. BUILDING WILL BE FULLY SPRINKLED.

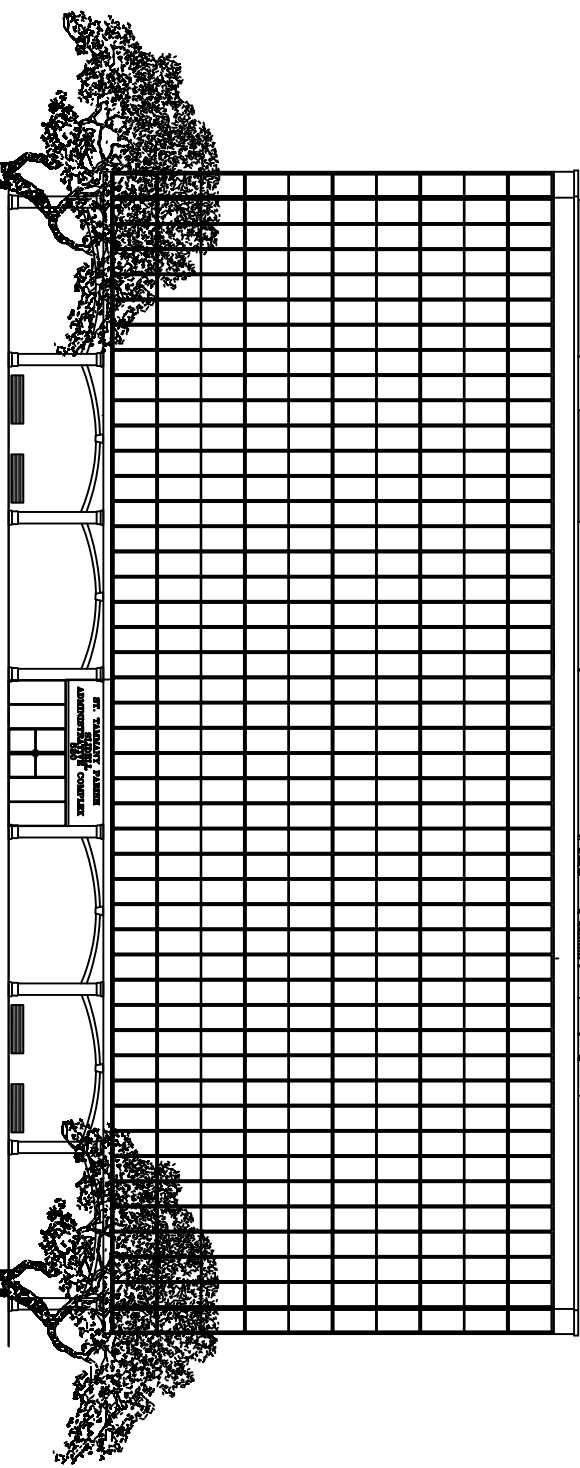

INTERNATIONAL BUILDING CODE 2006

OCCUPANCY GROUP B-BUSINESS (ALL FLOORS)	
CONSTRUCTION: 6 STORY BUILDING - TYPE I B W/JACK UP SLABS (EXISTING) - WILL BE FULLY SPRINKLED	
1 STORY ADDITION - TYPE IV (EXISTING) - WILL BE FULLY SPRINKLED	
(TABLE 503) SIX STORY BUILDING (EXISTING- NON FLAMMABLE)	ONE STORY ADDITION (EXISTING- PARTIALLY SPRINKLED)
11 STORIES ALLOWED	5 STORIES ALLOWED
AREA 42144 S.F. (UNLIMITED ALLOWED)	AREA 2110 S.F. (36000 S.F. ALLOWED)
(TABLE 601) FIRE RESISTANCE RATING-	SIX STORY BUILDING
STRUCTURAL FRAME	ONE STORY ADDITION
BEARING WALLS (INTERIOR & EXTERIOR)-0 HRS.	INTERIOR: 2HR
FLOOR CONSTRUCTION-0 HR.	INTERIOR: 2 HR.
ROOF CONSTRUCTION-2 HR.	EXTERIOR: 2HR
EXISTING 2 HR. RATING BETWEEN 1 STORY AND 6 STORY TO BE MAINTAINED	CONC. SLAB
	MTL. ROOF OVER HEAVY TIMBER
(TABLE 602) FIRE RESISTANCE RATING FOR EXTERIOR WALLS-	
0 HRS.-EXTERIOR WALLS < 30' FIRE SEPARATION DISTANCE	
(TABLE 704.8) MAX. AREA OF EXTERIOR WALL OPENINGS-	
WHERE EXIT WALL NOT LOAD BEARING, NO FIRE RATING REQ'D	
BUILDINGS WITH 10'+ ALLOWED UNLIMITED AND UNPROTECTED OPENINGS	
(SEC 907) FIRE PROTECTION SYSTEMS	
THE ONE STORY ADDITION IS CURRENTLY AND WILL CONTINUE TO BE PROTECTED WITH A FIRE SPRINKLER SYSTEM	
AND THE ENTIRE BUILDING WILL BE SPRINKLED.	
(SEC 1603.1.4) BUILDING MOOS SHALL BE DESIGNED IN ACCORDANCE WITH IRC SECTION 1609 AS A PARTIALLY ENCLOSED	
BUILDING USING THE FOLLOWING INFORMATION:	
(FG 1609) BASIC WIND SPEED - 130 M.P.H.	
(TABLE 1604.5) CATEGORY I BUILDING, E=1.22, IS=1.1, WM=1.15	
(SEC 1609.4) EXPOSURE B	
DETERMINATION OF WIND LOADS SHALL BE IN ACCORDANCE WITH IRC 1609.6 (150 M.P.H. STEADY, 150 M.P.H. GUSTS)	
WINDSOWS SHALL MEET IRC 1609.6 WIND SPEED REQUIREMENTS = 52/78 P.S.F. FOR 6 FLOORS	
(TABLE 1607.1) MINIMUM UNIFORM LIVE LOADS	
-PRIVATE ROOMS AND CORRIDORS - 40 P.S.F. (EXISTING FLOORS)	
-PUBLIC ROOMS AND CORRIDORS - 100 P.S.F. (FLOORS ARE EXISTING EXCEPT NEW 2ND AND FLOOR ELEVATOR LOBBY)	
(FG 1609.2) - 40 P.S.F.	
NOTE: THE 6 STORY BUILDING HAS A JACK UP SLAB, CONCRETE COLUMNS, WITH NO LOAD BEARING WALLS.	



DRAWING INDEX	
C-1	COPY OF SURVEY
C-2	EXISTING SITE PLAN
C-3	PROPOSED SITE PLAN
C-4	DRAINAGE PLAN
C-5	PAVING PLAN
C-6	UTILITIES PLAN
C-7	PAVING NOTES AND DETAILS
L-1	LANDSCAPING PLAN
D-1	FIRST FLOOR DEMOLITION PLAN
D-2	SECOND FLOOR DEMOLITION PLAN
D-3	THIRD FLOOR DEMOLITION PLAN
D-4	FOURTH FLOOR DEMOLITION PLAN
D-5	FIFTH FLOOR DEMOLITION PLAN
D-6	SIXTH FLOOR DEMOLITION PLAN
D-7	ROOF DEMOLITION PLAN
D-8	ELEVATIONS DEMOLITION
D-9	PARKING LOT DEMOLITION PLAN
S-1	1ST FLOOR STRUCTURAL PLAN
S-2	2ND FLOOR STRUCTURAL PLAN
S-3	PORTE COCHERE PLAN & DETAILS
S-4	STAR TOWER FRAMING PLAN
S-5	ROOF RENOVATION PLAN
S-6	CHILDREN DECK & PAD DETAILS
S-7	PLUMBING & FOUNDATION PLAN
S-8	WEST STAR TOWER SECTION
A-1	FIRST FLOOR RENOVATE PLAN
A-2	SECOND FLOOR RENOVATE PLAN
A-3	THIRD FLOOR RENOVATE PLAN
A-4	FOURTH FLOOR RENOVATE PLAN
A-5	FIFTH FLOOR RENOVATE PLAN
A-6	SIXTH FLOOR RENOVATE PLAN
A-7	ROOF RENOVATION PLAN
A-8	SOUTH ELEVATION
A-9	NORTH ELEVATION
A-10	WEST ELEVATION
A-11	EAST ELEVATION
A-12	1ST FLOOR REFLECTED CEILING PLAN
A-13	2ND FLOOR REFLECTED CEILING PLAN
A-14	3RD FLOOR REFLECTED CEILING PLAN
A-15	4TH FLOOR REFLECTED CEILING PLAN
A-16	5TH FLOOR REFLECTED CEILING PLAN
A-17	6TH FLOOR REFLECTED CEILING PLAN
A-18	STAR TOWER PLAN & DETAILS
A-19	STAIR-OWNERSHIP - NOT USED
A-20	FIRE SPECIFICATIONS
A-21	ARCHITECTURAL NOTES & DETAILS
H-1	HANDICAP NOTES AND DETAILS
H-2	HANDICAP NOTES AND DETAILS
E1-P	1ST FLOOR POWER PLAN
E2-P	2ND FLOOR POWER PLAN
E3-P	3RD FLOOR POWER PLAN
E4-P	4TH FLOOR POWER PLAN
E5-P	5TH FLOOR POWER PLAN
E6-P	6TH FLOOR POWER PLAN
E7-P	ROOF POWER PLAN
E1-L	1ST FLOOR LIGHTING PLAN
E2-L	2ND FLOOR LIGHTING PLAN
E3-L	3RD FLOOR LIGHTING PLAN
E4-L	4TH FLOOR LIGHTING PLAN
E5-L	5TH FLOOR LIGHTING PLAN
E6-L	6TH FLOOR LIGHTING PLAN
E7-L	ROOF LIGHTING PLAN
E8-L	PLUMBING RISER DIAGRAMS
E9-L	PLUMBING RISER DIAGRAMS
CONTRACT SET- 10/10/07

DATE: 1-8-07
 REVISED:
 REVISED:
 REVISED:
 JOB NO. 1729

ST. TAMMANY PARISH
 ADMINISTRATIVE COMPLEX
 520 OLD SPANISH TRAIL
 SLIDELL, LOUISIANA