

**OPENING SCHEDULE**

#	ROUGH OPENING	DESCRIPTION	REMARKS
1	10'-0" x 8'-0"	OVERHEAD DOOR	
2	7'-0" x 9'-0"	ALUMINUM STOREFRONT WINDOWS	7'-0" HEAD HEIGHT
3	3'-0" x 7'-0" x 1 3/4"	PEDESTRIAN DOORS	7'-0" HEAD HEIGHT
4	NOT USED		
5	NOT USED		
6	NOT USED		
7	NOT USED		
8	NOT USED		

**EXISTING FLOOR PLAN**  
 SCALE: 1/8"=1'-0"

- EXISTING WALL
- ▨ CURTAIN WALL
- ⊞ FIRE RATED WALL

OWNER AND CONTRACTOR ASSUME ALL LIABILITY AND RESPONSIBILITY FOR ANY DEVIATIONS FROM THESE DRAWINGS MADE WITHOUT APPROVAL OF THE ARCHITECT.

THESE PLANS AND SPECIFICATIONS HAVE BEEN PREPARED UNDER MY SUPERVISION AND TO THE BEST OF MY KNOWLEDGE AND BELIEF, THEY COMPLY WITH ALL CITY REQUIREMENTS.

DATE	DESCRIPTION	BY
DECEMBER 15, 2011		
DATE	DESCRIPTION	BY

**US DEPARTMENT OF AGRICULTURE**  
**APHIS FACILITY**  
**924 KENNER AVENUE, KENNER, LA**

SHEET  
**A-201**








ROOM FINISH SCHEDULE										
ROOM	DESCRIPTION	FLOOR	BASE	WALLS				CEILING		REMARKS
				NORTH	WEST	SOUTH	EAST	MATERIAL	HEIGHT	
P. 1	MAIN ENTRANCE/LOBBY	VCT	4" VINYL	GWB	GWB	GWB	GWB	SUSP. TILE	9'-0"	
P. 2	UNISEX RESTROOM	VCT	4" VINYL	GWB	GWB	GWB	GWB	SUSP. TILE	9'-0"	
P. 3	EXPORT RECEPTION AREA	CARPET	4" VINYL	GWB	GWB	GWB	GWB	SUSP. TILE	9'-0"	
P. 4	EXPORT OFFICE AREA	CARPET	4" VINYL	GWB	GWB	GWB	GWB	SUSP. TILE	9'-0"	
P. 5	INSPECTION AREA	VCT	4" VINYL	GWB	GWB	GWB	GWB	GWB	9'-0"	CASEWORK TO BE PHENOLIC RESIN
P. 6	SQUAD ROOM	CARPET	4" VINYL	GWB	GWB	GWB	GWB	SUSP. TILE	9'-0"	
P. 7	ADMINISTRATIVE ASSISTANCE'S OFFICE	CARPET	4" VINYL	GWB	GWB	GWB	GWB	SUSP. TILE	9'-0"	
P. 8	OIC(SUPERVISOR'S) OFFICE	CARPET	4" VINYL	GWB	GWB	GWB	GWB	SUSP. TILE	9'-0"	
P. 9	GENERAL PPD ADMINISTRATIVE AREA	CARPET	4" VINYL	GWB	GWB	GWB	GWB	SUSP. TILE	9'-0"	
P. 10	CONFERENCE/TRAINING ROOM	CARPET	4" VINYL	GWB	GWB	GWB	GWB	SUSP. TILE	9'-0"	
P. 12	BREAK ROOM	VCT	4" VINYL	GWB	GWB	GWB	GWB	SUSP. TILE	9'-0"	
P. 13	WOMEN'S RESTROOM	VCT	4" VINYL	GWB	GWB	GWB	GWB	GWB	9'-0"	
P. 14	MEN'S RESTROOM	VCT	4" VINYL	GWB	GWB	GWB	GWB	GWB	9'-0"	
P. 15	LOCKER/SHOWER ROOMS	VCT	4" VINYL	GWB	GWB	GWB	GWB	GWB	9'-0"	
P. 16	FITNESS ROOM	RUB. TILE	4" VINYL	GWB	GWB	GWB	GWB	SUSP. TILE	9'-0"	
P. 17	LACTATION ROOM	CARPET	4" VINYL	GWB	GWB	GWB	GWB	SUSP. TILE	9'-0"	
P. 18	ENTOMOLOGIST OFFICE	CARPET	4" VINYL	GWB	GWB	GWB	GWB	SUSP. TILE	9'-0"	
P. 19	PLANT PATHOLOGIST OFFICE	CARPET	4" VINYL	GWB	GWB	GWB	GWB	SUSP. TILE	9'-0"	
P. 20 & P. 21	ENTOMOLOGY & PATHOLOGY LAB (COMBINED)	SPF	4" VINYL	GWB	GWB	GWB	GWB	GWB	9'-0"	
P. 22	COLLECTION ROOM	SPF	4" VINYL	GWB	GWB	GWB	GWB	GWB	9'-0"	
T. 1	IT STAGING AREA	CARPET	4" VINYL	GWB	GWB	GWB	GWB	SUSP. TILE	9'-0"	
T. 2	SERVER ROOM	VCT	4" VINYL	FR PLY	FR PLY	FR PLY	FR PLY	SUSP. TILE	9'-0"	ANTISTATIC FLOOR FINISHING
C. 1	STORAGE ROOM	CONCRETE	4" VINYL	GWB	GWB	GWB	GWB	SUSP. TILE	9'-0"	FLOOR TO BE COATED WITH CONCRETE SEALER
C. 2	WAREHOUSE	CONCRETE	4" VINYL	GWB	GWB	GWB	GWB	OPEN	OPEN	FLOOR TO BE COATED WITH CONCRETE SEALER
C. 2A	SMALL VENTED ROOM	CONCRETE	4" VINYL	GWB	GWB	GWB	GWB	OPEN	OPEN	FLOOR TO BE COATED WITH CONCRETE SEALER
CLOSET	STORAGE CLOSET	VCT	4" VINYL	GWB	GWB	GWB	GWB	SUSP. TILE	9'-0"	
JAN. CLOSET	JANITOR CLOSET	VCT	4" VINYL	GWB	GWB	GWB	GWB	SUSP. TILE	9'-0"	
SFA	SECURE FENCE AREA	CONCRETE	NONE	FENCE	FENCE	FENCE	FENCE	FENCE	9'-0"	FLOOR TO BE COATED WITH CONCRETE SEALER

RUB. TILE = RUBBERIZED GLUE DOWN EXERCISE TILES  
 SPF = SEAMLESS POLYMER FLOOR  
 FR PLY = FIRE RATE PLYWOOD OVER GNB/STUDS

DOOR SCHEDULE										
MARK	SIZE	DOOR				FRAME			HDW GROUP	REMARKS
		TYPE	MATERIAL	FINISH	HAND	TYPE	MATERIAL	FINISH		
1	3'-0" x 7'-0" x 1 3/4"	G	MTL	FACTORY	LHRB	AA	MTL	FACTORY	FACTORY	
2	3'-0" x 7'-0" x 1 3/4"	G	MTL	FACTORY	RHRB	AA	MTL	FACTORY	FACTORY	
3	3'-0" x 7'-0" x 1 3/4"	A	SWC	PAINTED	LH	AA	MTL	PAINTED	2	
4	3'-0" x 7'-0" x 1 3/4"	A	SWC	PAINTED	RH	AA	MTL	PAINTED	2	
5	3'-0" x 7'-0" x 1 3/4"	A	MTL	PAINTED	LH	AA	MTL	PAINTED	5	FIRE RATED FRAME & DOOR
6	3'-0" x 7'-0" x 1 3/4"	A	MTL	PAINTED	RH	AA	MTL	PAINTED	5	FIRE RATED FRAME & DOOR
7	3'-0" x 7'-0" x 1 3/4"	A	SWC	PAINTED	RHRB	AA	MTL	PAINTED	1	
8	3'-0" x 7'-0" x 1 3/4"	A	SWC	PAINTED	RH	AA	MTL	PAINTED	2	6" X 28" VIEWING PANE
9	6'-0" x 7'-0" x 1 3/4"	A	SWC	PAINTED	RHRB	BB	MTL	PAINTED	4	
10	12'-0" HIGH X 16'-0" WIDE	E	MTL SLAT	FACTORY	ROLL UP	-	MTL	FACTORY	-	OVERHEAD SECTIONAL DOOR - MANUAL LIFT
11	12'-0" HIGH X 8'-0" WIDE	D	MTL SLAT	FACTORY	ROLL UP	-	MTL	FACTORY	-	OVERHEAD SECTIONAL DOOR - MANUAL LIFT
12	3'-0" x 7'-0" x 1 3/4"	A	SWC	PAINTED	LH	AA	MTL	PAINTED	3	
13	3'-0" x 7'-0" x 1 3/4"	A	SWC	PAINTED	RH	AA	MTL	PAINTED	3	

WINDOW SCHEDULE						
MARK	QTY	SIZE	WINDOW			REMARKS
			TYPE	MATERIAL	FINISH	
A	4	3'-0" x 3'-0"	FIXED	ALUMINUM	FACTORY	LOW-E & ALUMINUM FRAME
B						
C						

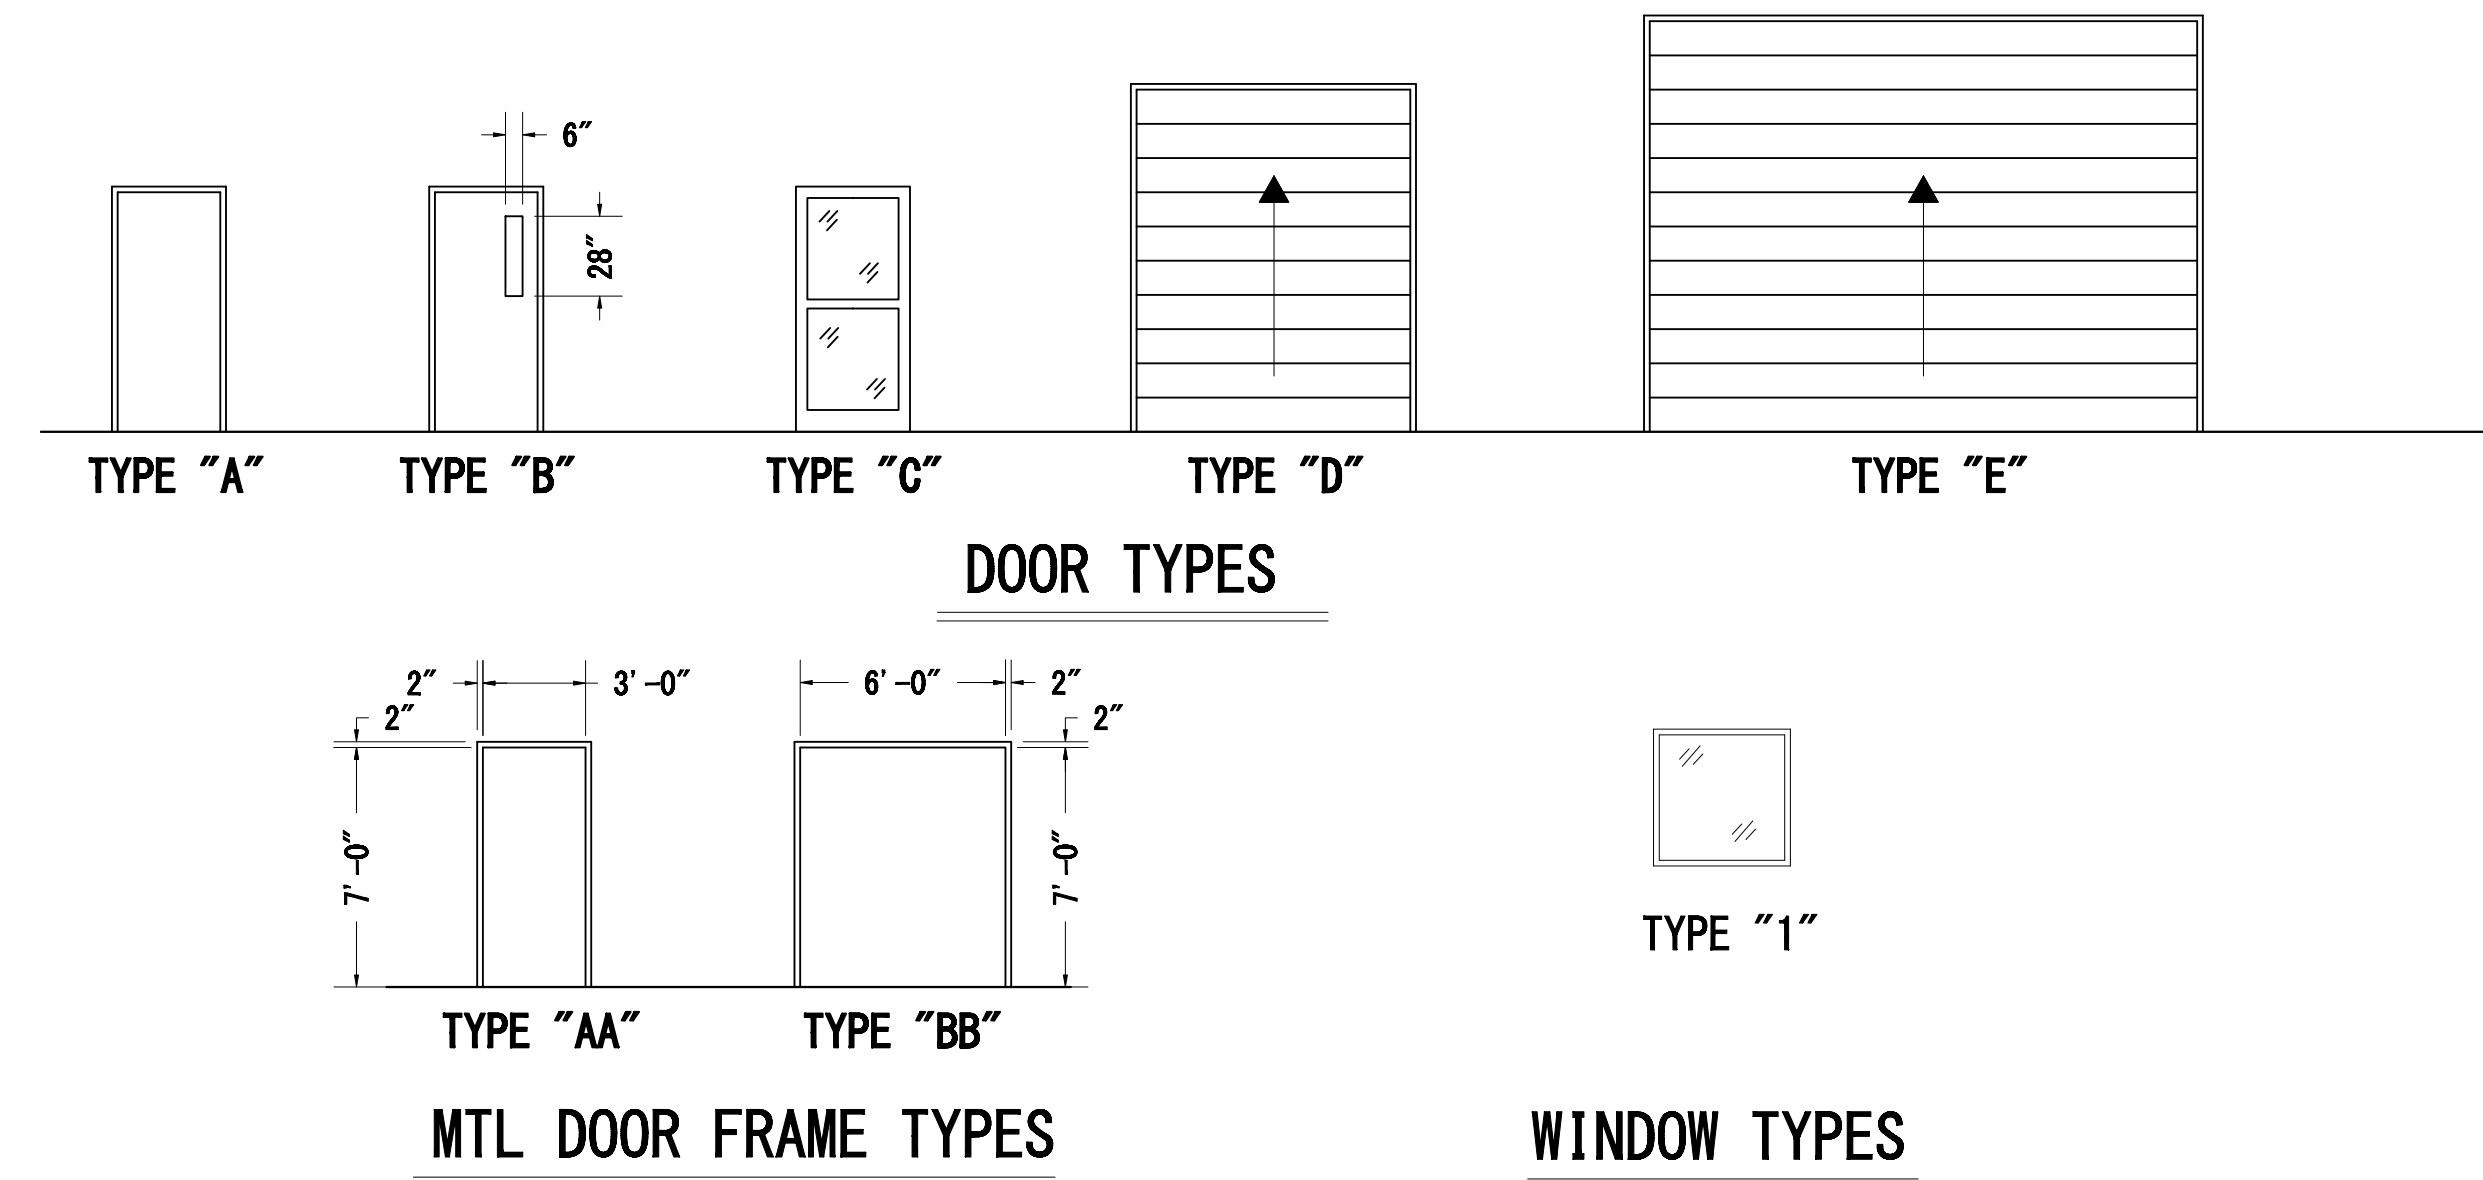

### HARDWARE GROUP

- GROUP 1 : - 3 PAIR HINGES  
 - ENTRANCE LOCKSET  
 - CLOSER  
 - 1 SET WEATHER GASKET  
 - DOOR SWEEP  
 - ADA THRESHOLD
- GROUP 2 : - 3 PAIR HINGES  
 - OFFICE LOCKSET
- GROUP 3 : - 3 PAIR HINGES  
 - PRIVACY LOCKSET
- GROUP 4 : - 6 PAIR HINGES  
 - DUMMY LOCKSET
- GROUP 5 : - 3 PAIR HINGES  
 - PASSAGE  
 - CLOSER  
 - 1 SET WEATHER GASKET  
 - DOOR SWEEP  
 - ADA THRESHOLD

\* ALL HARDWARE TO BE SUBMITTED AND APPROVED BY END USER PRIOR TO INSTALLATION

US DEPARTMENT OF AGRICULTURE  
 APHIS FACILITY  
 924 KENNER AVENUE, KENNER, LA

DATE: \_\_\_\_\_  
 DECEMBER 15, 2011  
 SHEET NO: \_\_\_\_\_

OWNER AND CONTRACTOR ASSUME ALL LIABILITY AND RESPONSIBILITY FOR ANY DEVIATIONS FROM THESE DRAWINGS MADE WITHOUT APPROVAL OF THE ARCHITECT.

THESE PLANS AND SPECIFICATIONS HAVE BEEN PREPARED UNDER MY SUPERVISION AND TO THE BEST OF MY KNOWLEDGE AND BELIEF, THEY COMPLY WITH ALL CITY REQUIREMENTS.

SHEET

A-501