


**EQUIPMENT ELEVATION
SERVER ROOM**

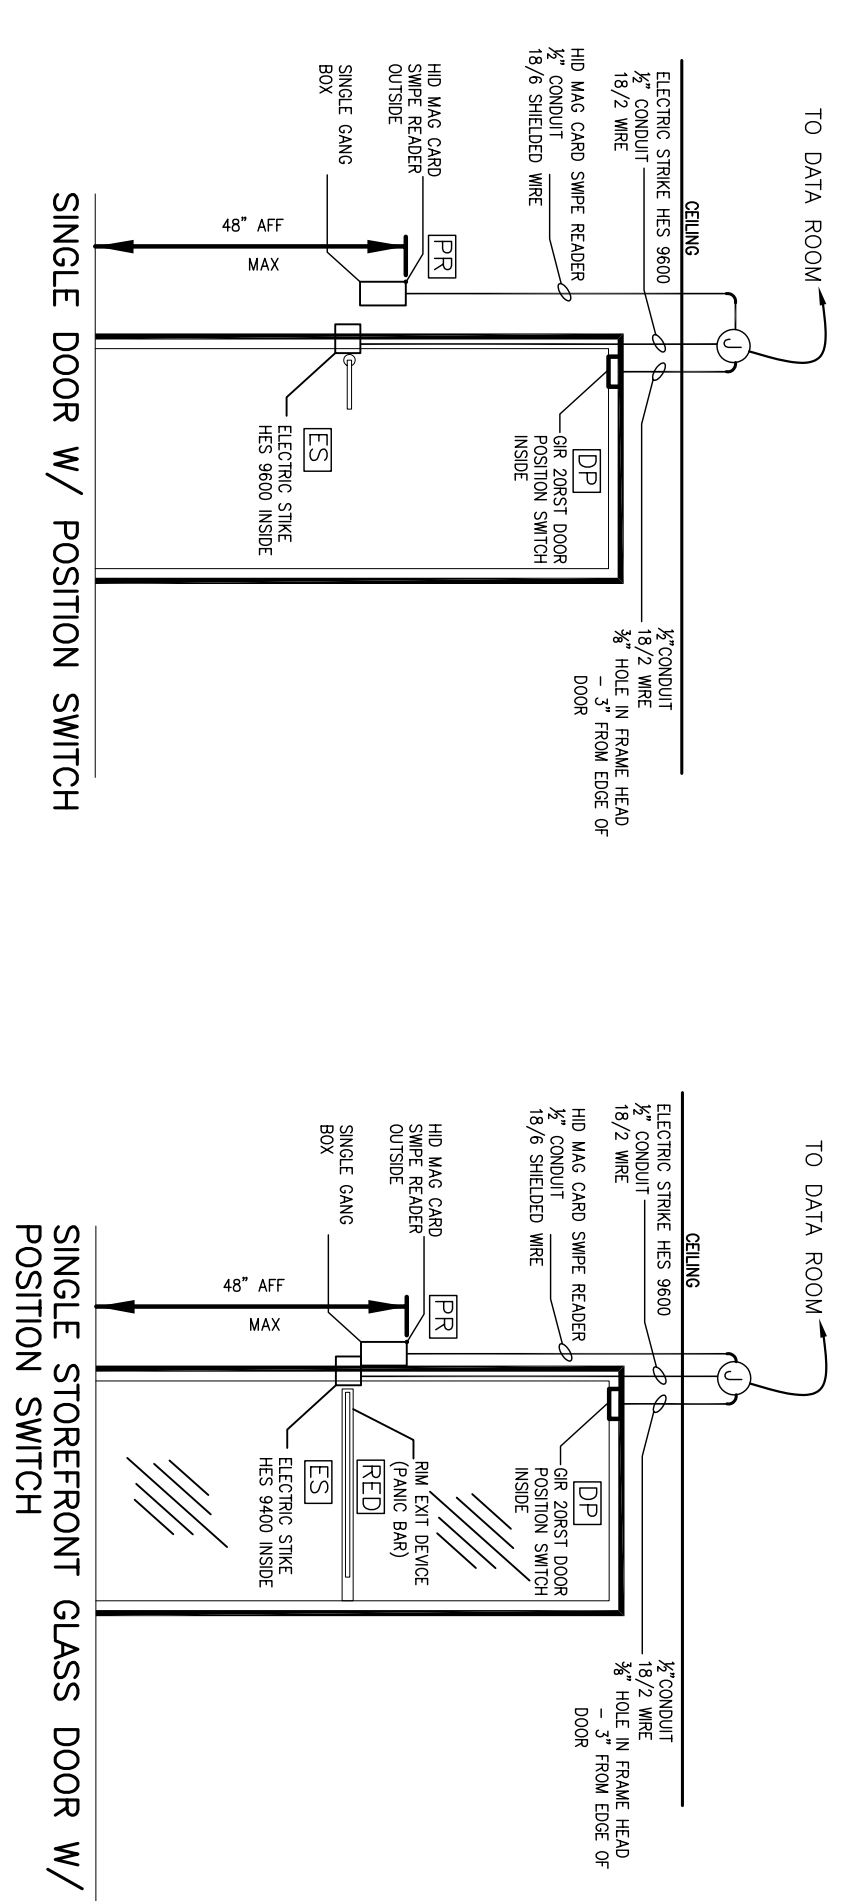

ACCESS CONTROL SYMBOL LEGEND

--- = SECURITY ACCESS CABLING

[DP] = METAL DOORS AND DPS-W FOR WOOD DOORS

[PR] = CLASS R40 READER 6120, EXCEPT GLASS DOORS GET CLASS R10 MILLION MOUNTED READER 6100 (BOTH 12V)


[RED] = RIM EXIT DEVICE (PANIC BAR)

[ES] = ELECTRIC STRIKE H.E.S. 3600 & H.E.S. 3400


[J] = JUNCTION BOX

FOR SYSTEMS INTEGRATION CONTACT:

WAYNE HILLIARD
DN-ACME INC.
1504 JUSTIN RD.
METairie, LA 70001
(800) 682-2265

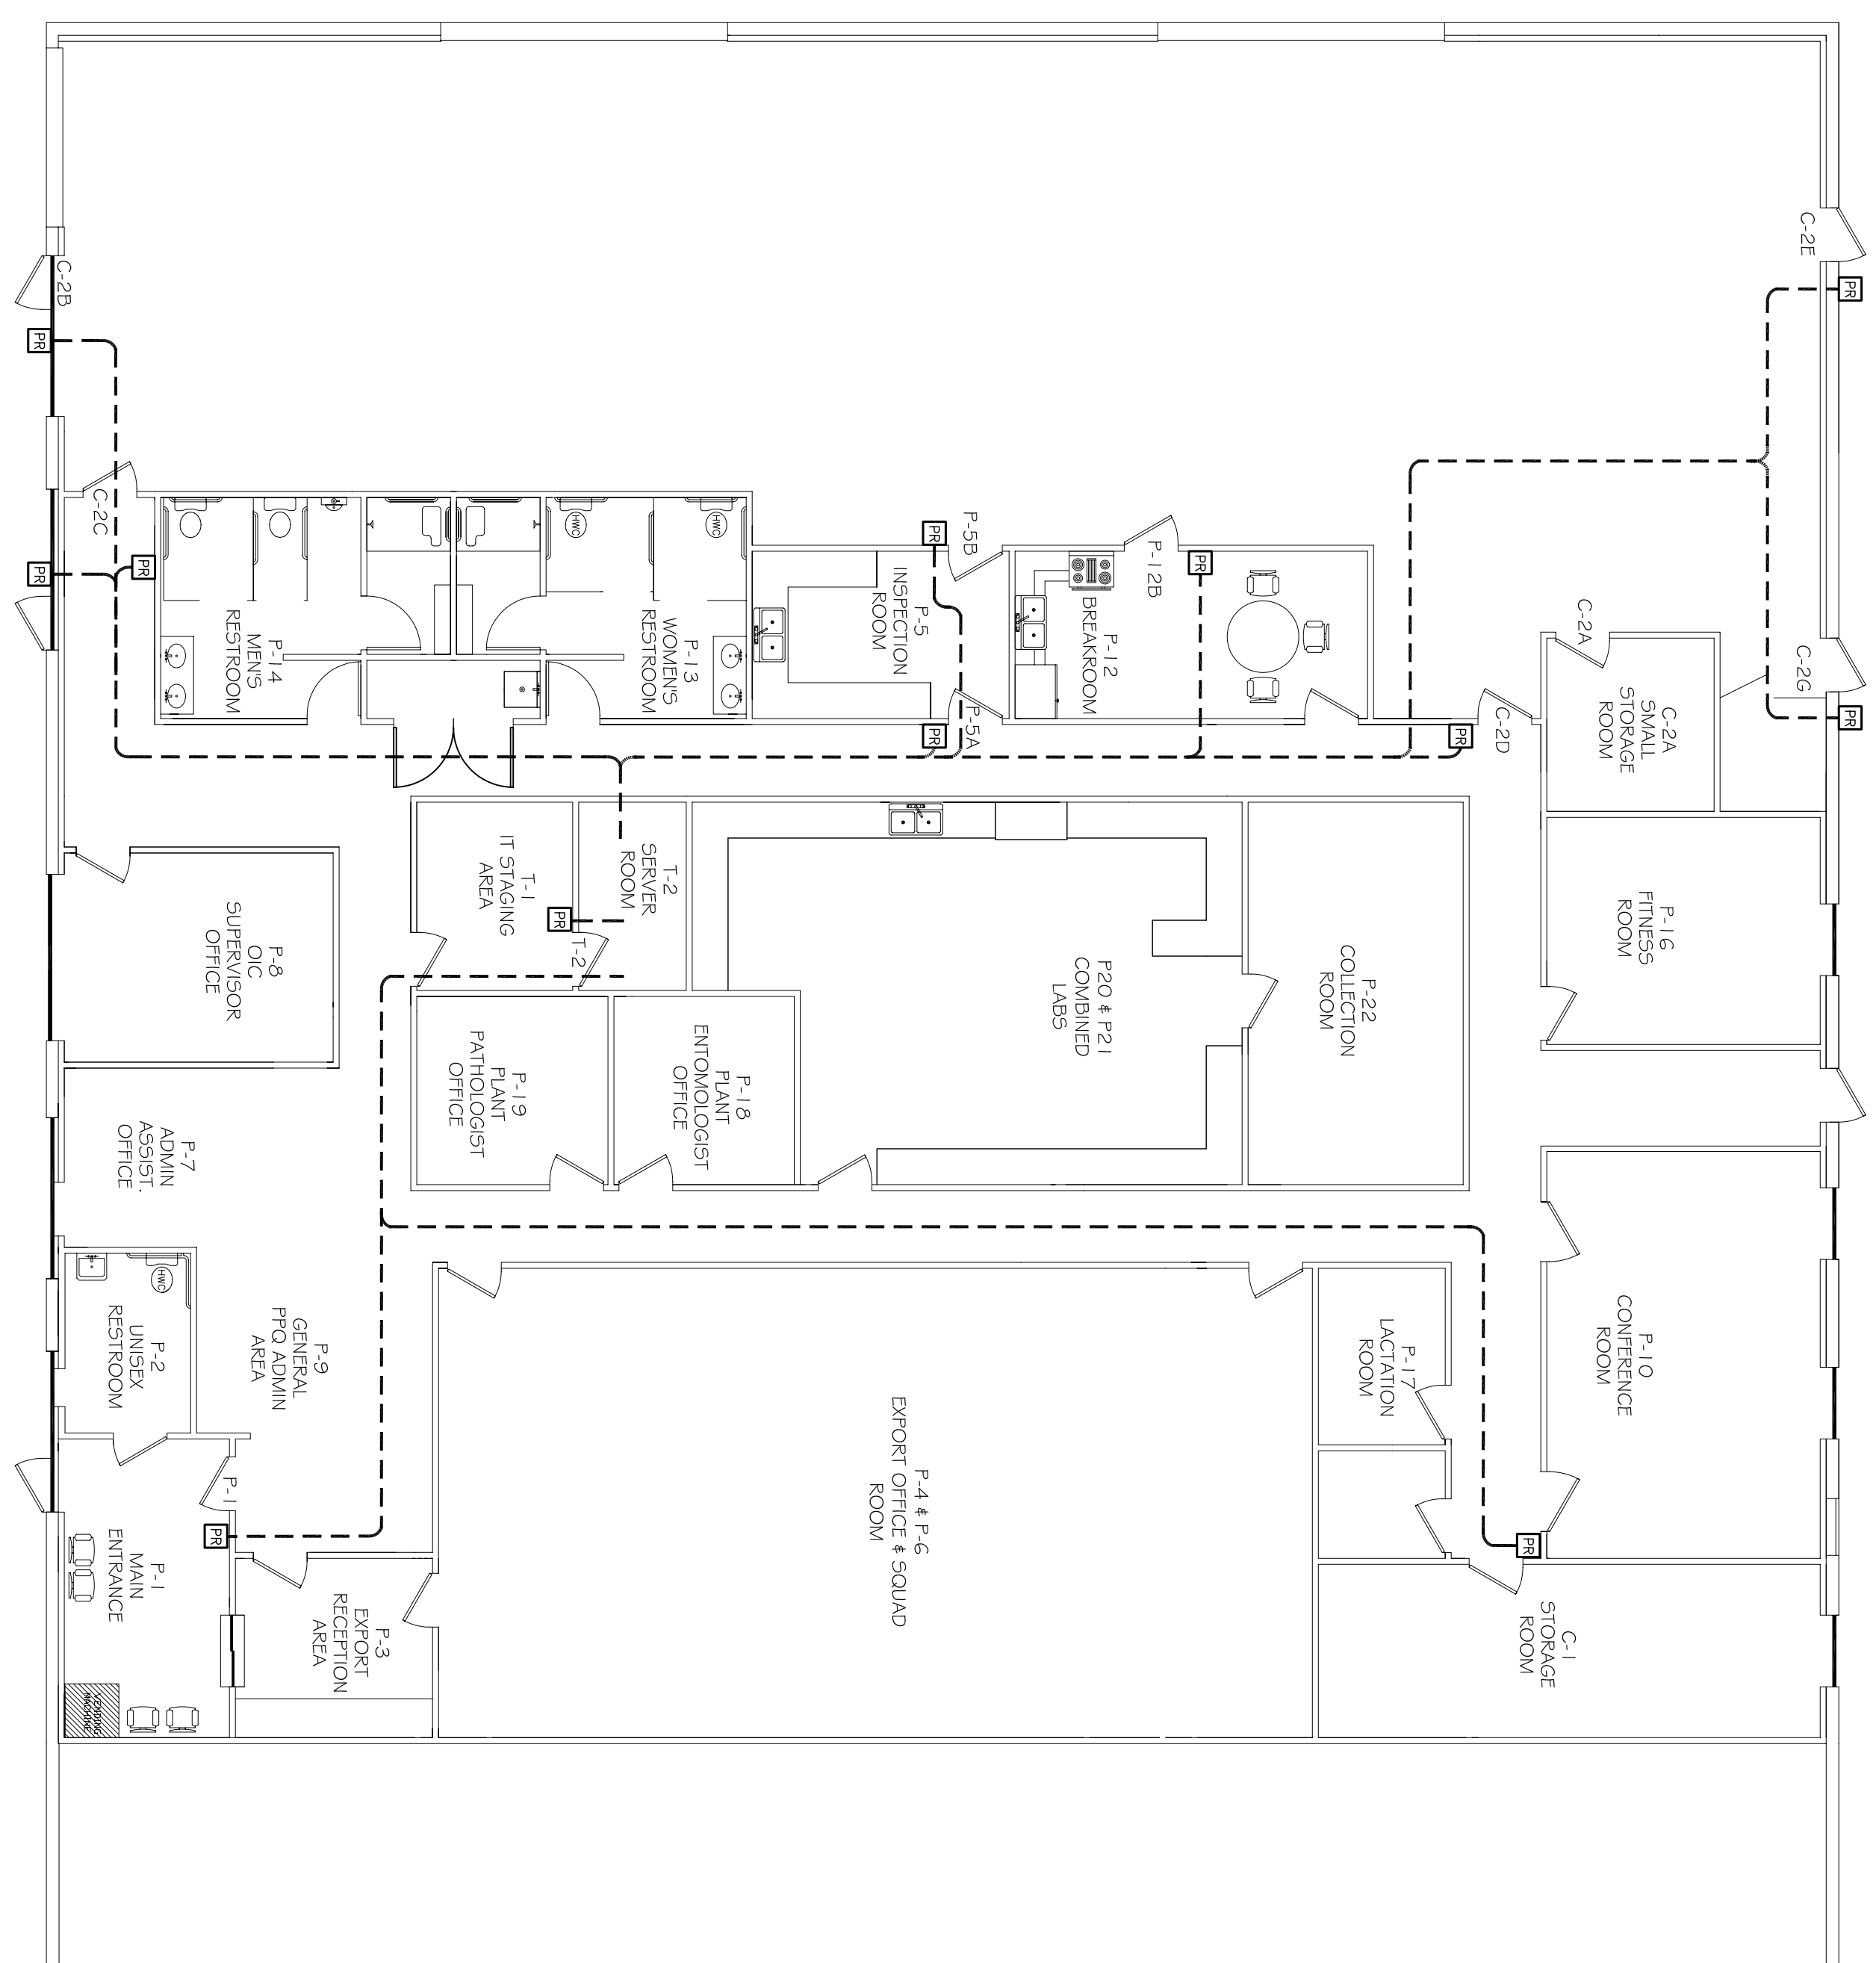

SECURITY ACCESS PLAN
SCALE: 1/8" = 1'-0"

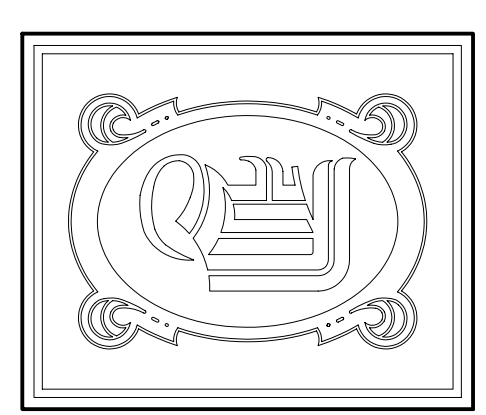

DAMMON ENGINEERING, INC.
CHIEF ENGINEER
ENAMETT DAMMON, P.E.
CHIEF ARCHITECT
ROBERT WILTSE

554 OLD SPANISH TRAIL
SLIDELL, LA, 70458
OFFICE: 985-649-5632
FAX: 985-641-5950

WEBSITE:
WWW.DAMMONENGINEERING.COM
EMAIL:
DAMMONENG@BELL-SOUTH.NET

ARCHITECTURE
ENGINEERING
STUDIES
PLANNING
INVESTIGATION
EXPERT WITNESSES

US
DEPARTMENT
OF
AGRICULTURE

APHIS FACILITY
924 KENNER AVE.
KENNER
LOUISIANA
70062

SECURITY
ACCESS

REV: #1-2/24/2012
SCALE: AS NOTED
JOB#: _____
DATE: 1/15/2012
SHEET

SEC-1

DF