




EQUIPMENT ELEVATION
SERVER ROOM

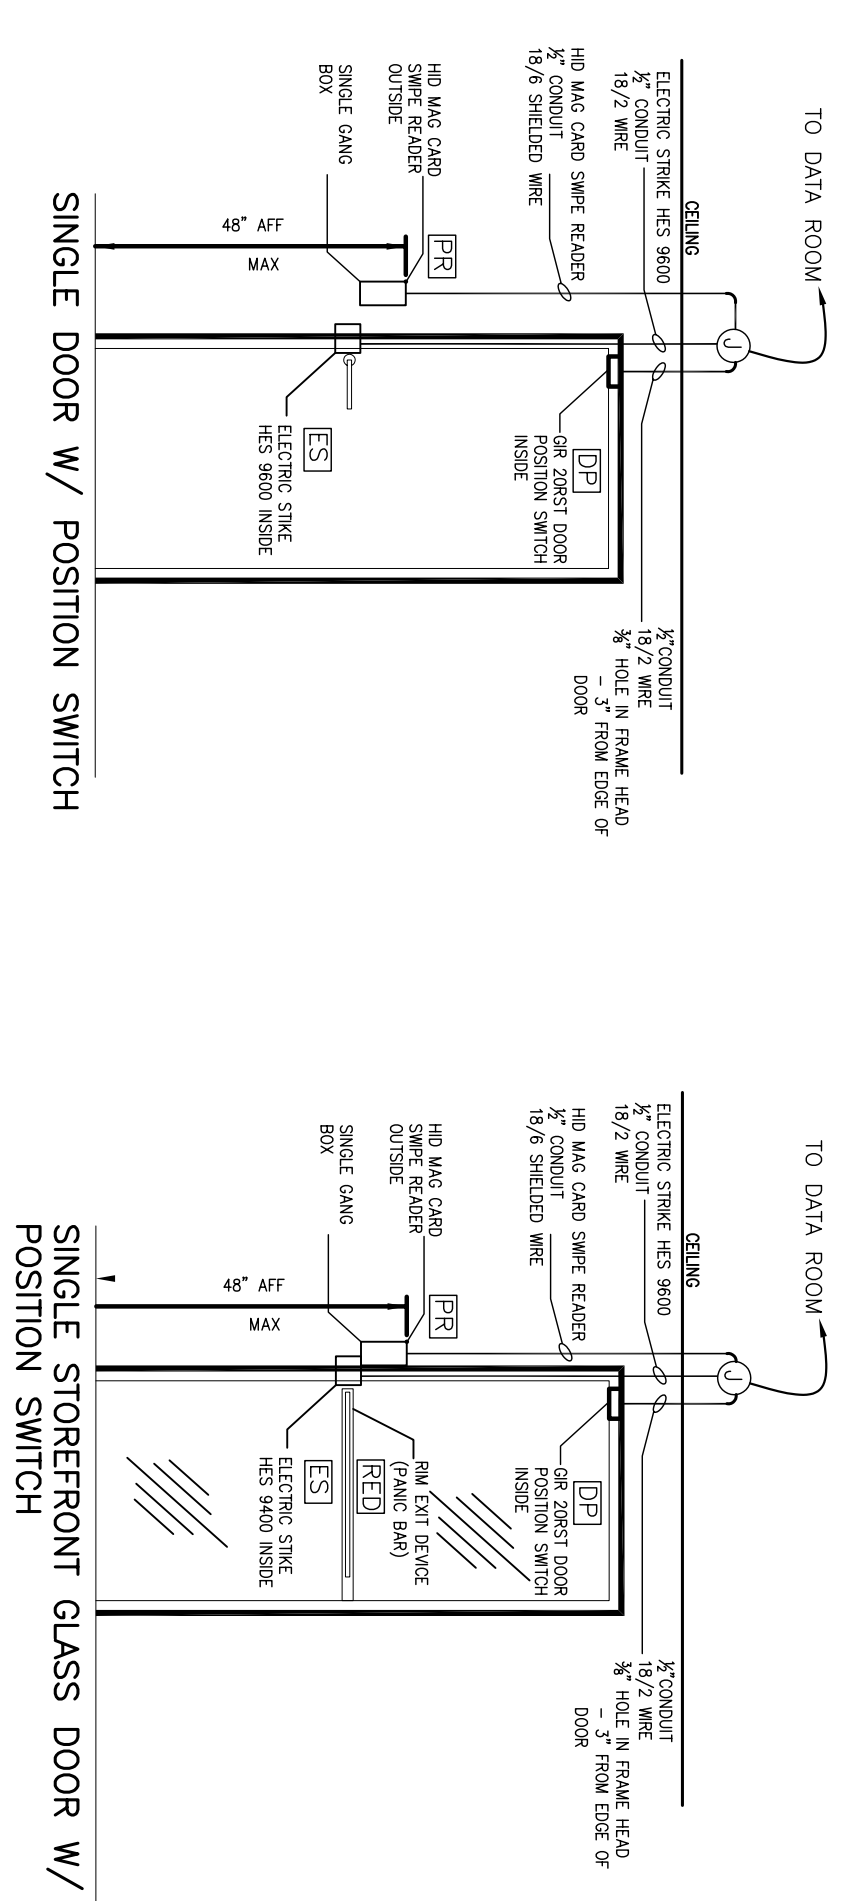

- ACCESS CONTROL SYMBOL LEGEND**
- = SECURITY ACCESS CABLING
 - [DP] = METAL DOORS AND DPS-W FOR WOOD DOORS
 - [PR] = CLASS R40 READER 6120, EXCEPT GLASS DOORS GET CLASS R10 MILLION MOUNTED READER 6100 (BOTH 12V)
 - [RED] = RIM EXIT DEVICE (PANIC BAR)
 - [ES] = ELECTRIC STRIKE H.E.S. 3600 & H.E.S. 3400
 - [J] = JUNCTION BOX
- FOR SYSTEMS INTEGRATION CONTACT:**
- WAYNE HILLIARD
DIN-ACME, INC.
1504 JUSTIN RD.
METairie, LA 70001
(800) 682-2265

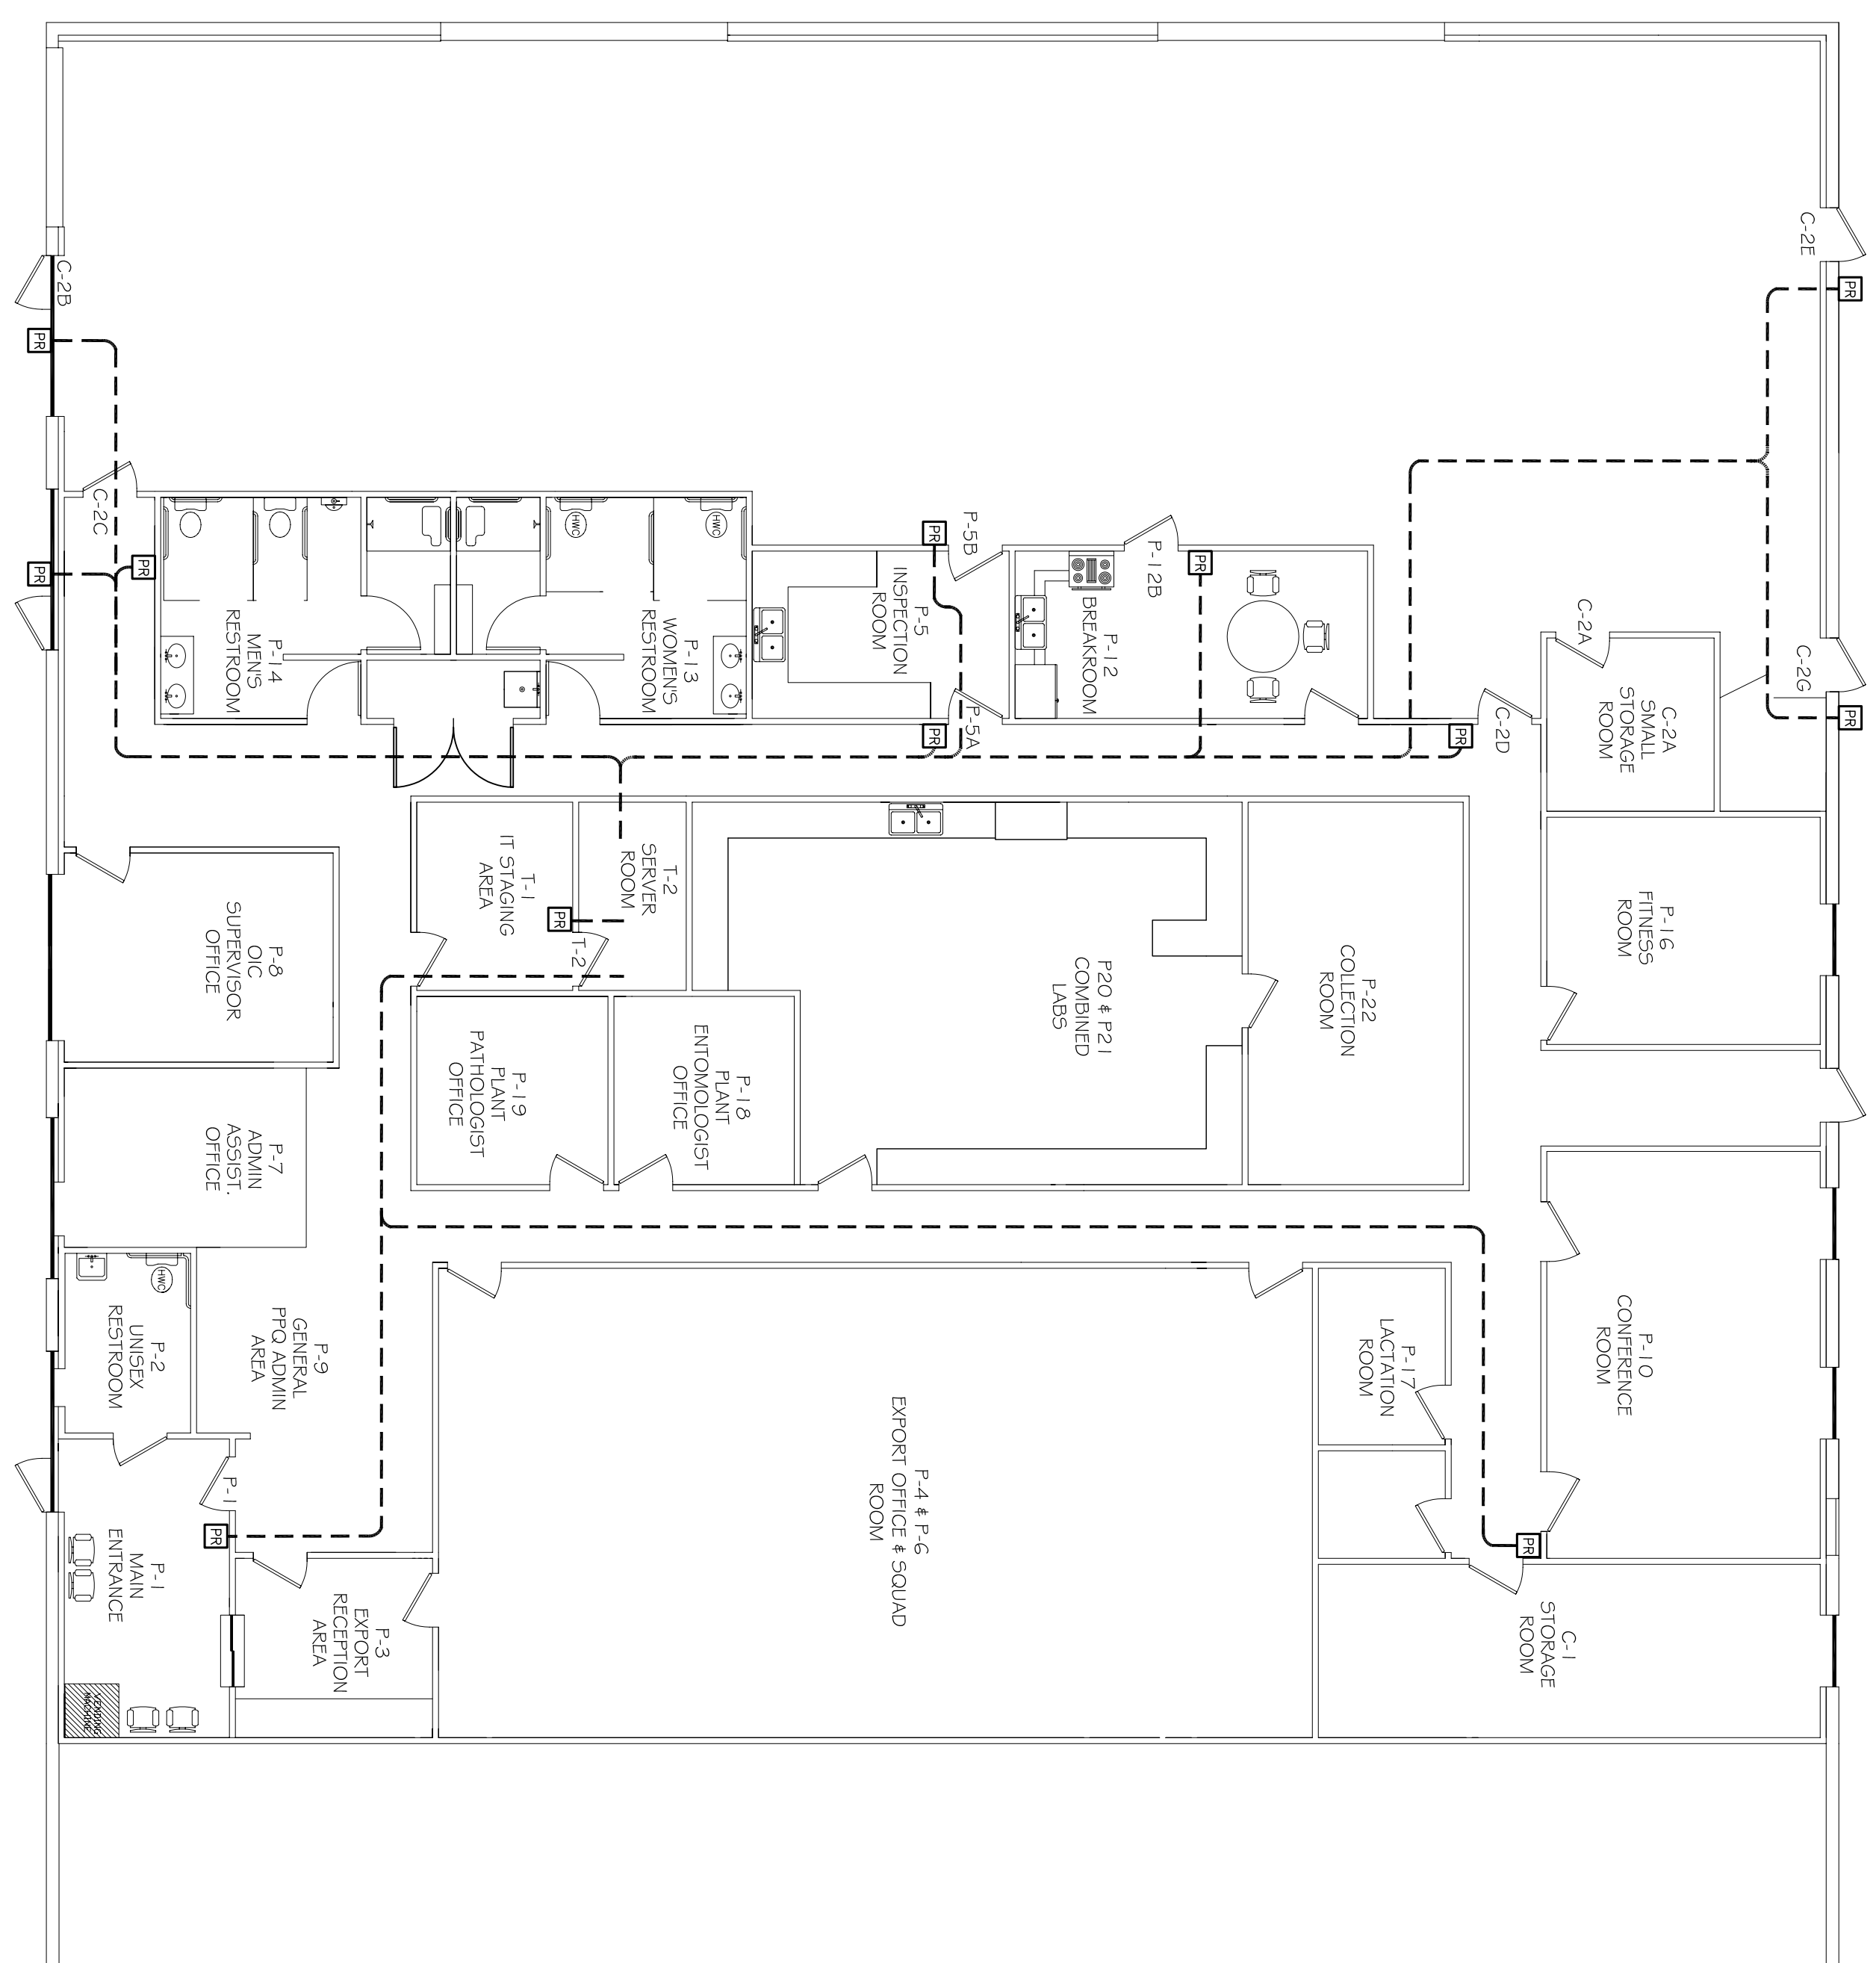

SECURITY ACCESS PLAN
SCALE: 1/8" = 1'-0"

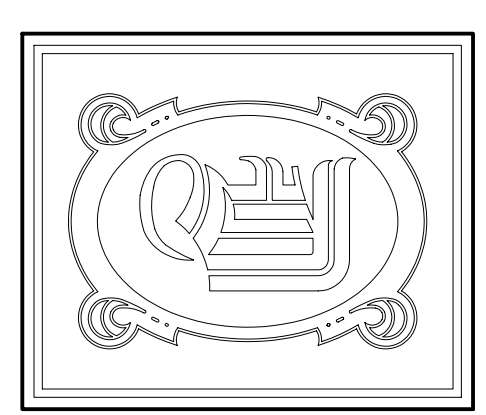

DAMMON ENGINEERING, INC.
CHIEF ENGINEER
EMMETT DAMMON, P.E.
CHIEF ARCHITECT
ROBERT WILTSE

554 OLD SPANISH TRAIL
SLIDELL, LA, 70458
OFFICE: 985-649-5632
FAX: 985-641-5950
WEBSITE:
WWW.DAMMONENGINEERING.COM
EMAIL:
DAMMONENG@BELL-SOUTH.NET

ARCHITECTURE
ENGINEERING
STUDIES
PLANNING
INVESTIGATION
EXPERT WITNESSES

US
DEPARTMENT
OF
AGRICULTURE

APHIS FACILITY
KENNER
LOUISIANA
70458

SECURITY
ACCESS

REV:
SCALE: AS NOTED
JOB#:
DATE: 1/6/2012
SHEET

SEC-1

DF