

**DAMMON  
ENGINEERING, INC.**

CHIEF ENGINEER  
EMMETT  
DAMMON, P.E.

CHIEF ARCHITECT  
ROBERT  
WILTSE

1095 FLORIDA AVENUE  
SLIDELL, LA. 70458  
OFFICE: 985-649-5832  
FAX: 985-641-5950

WEBSITE:  
WWW.DAMMONENGINEERING.COM

EMAIL:  
DAMMONENG@BELLSOUTH.NET

ARCHITECTURE  
ENGINEERING  
STUDIES  
PLANNING  
INVESTIGATION  
EXPERT WITNESS

PATTERSON  
DENTAL  
OFFICE  
RENOVATION

EXISTING  
FLOOR  
DEMOLITION  
PLAN

REV:

SCALE: AS NOTED


JOB#: 2076

DATE: 10-11-10

SHEET

**D-1**

OF

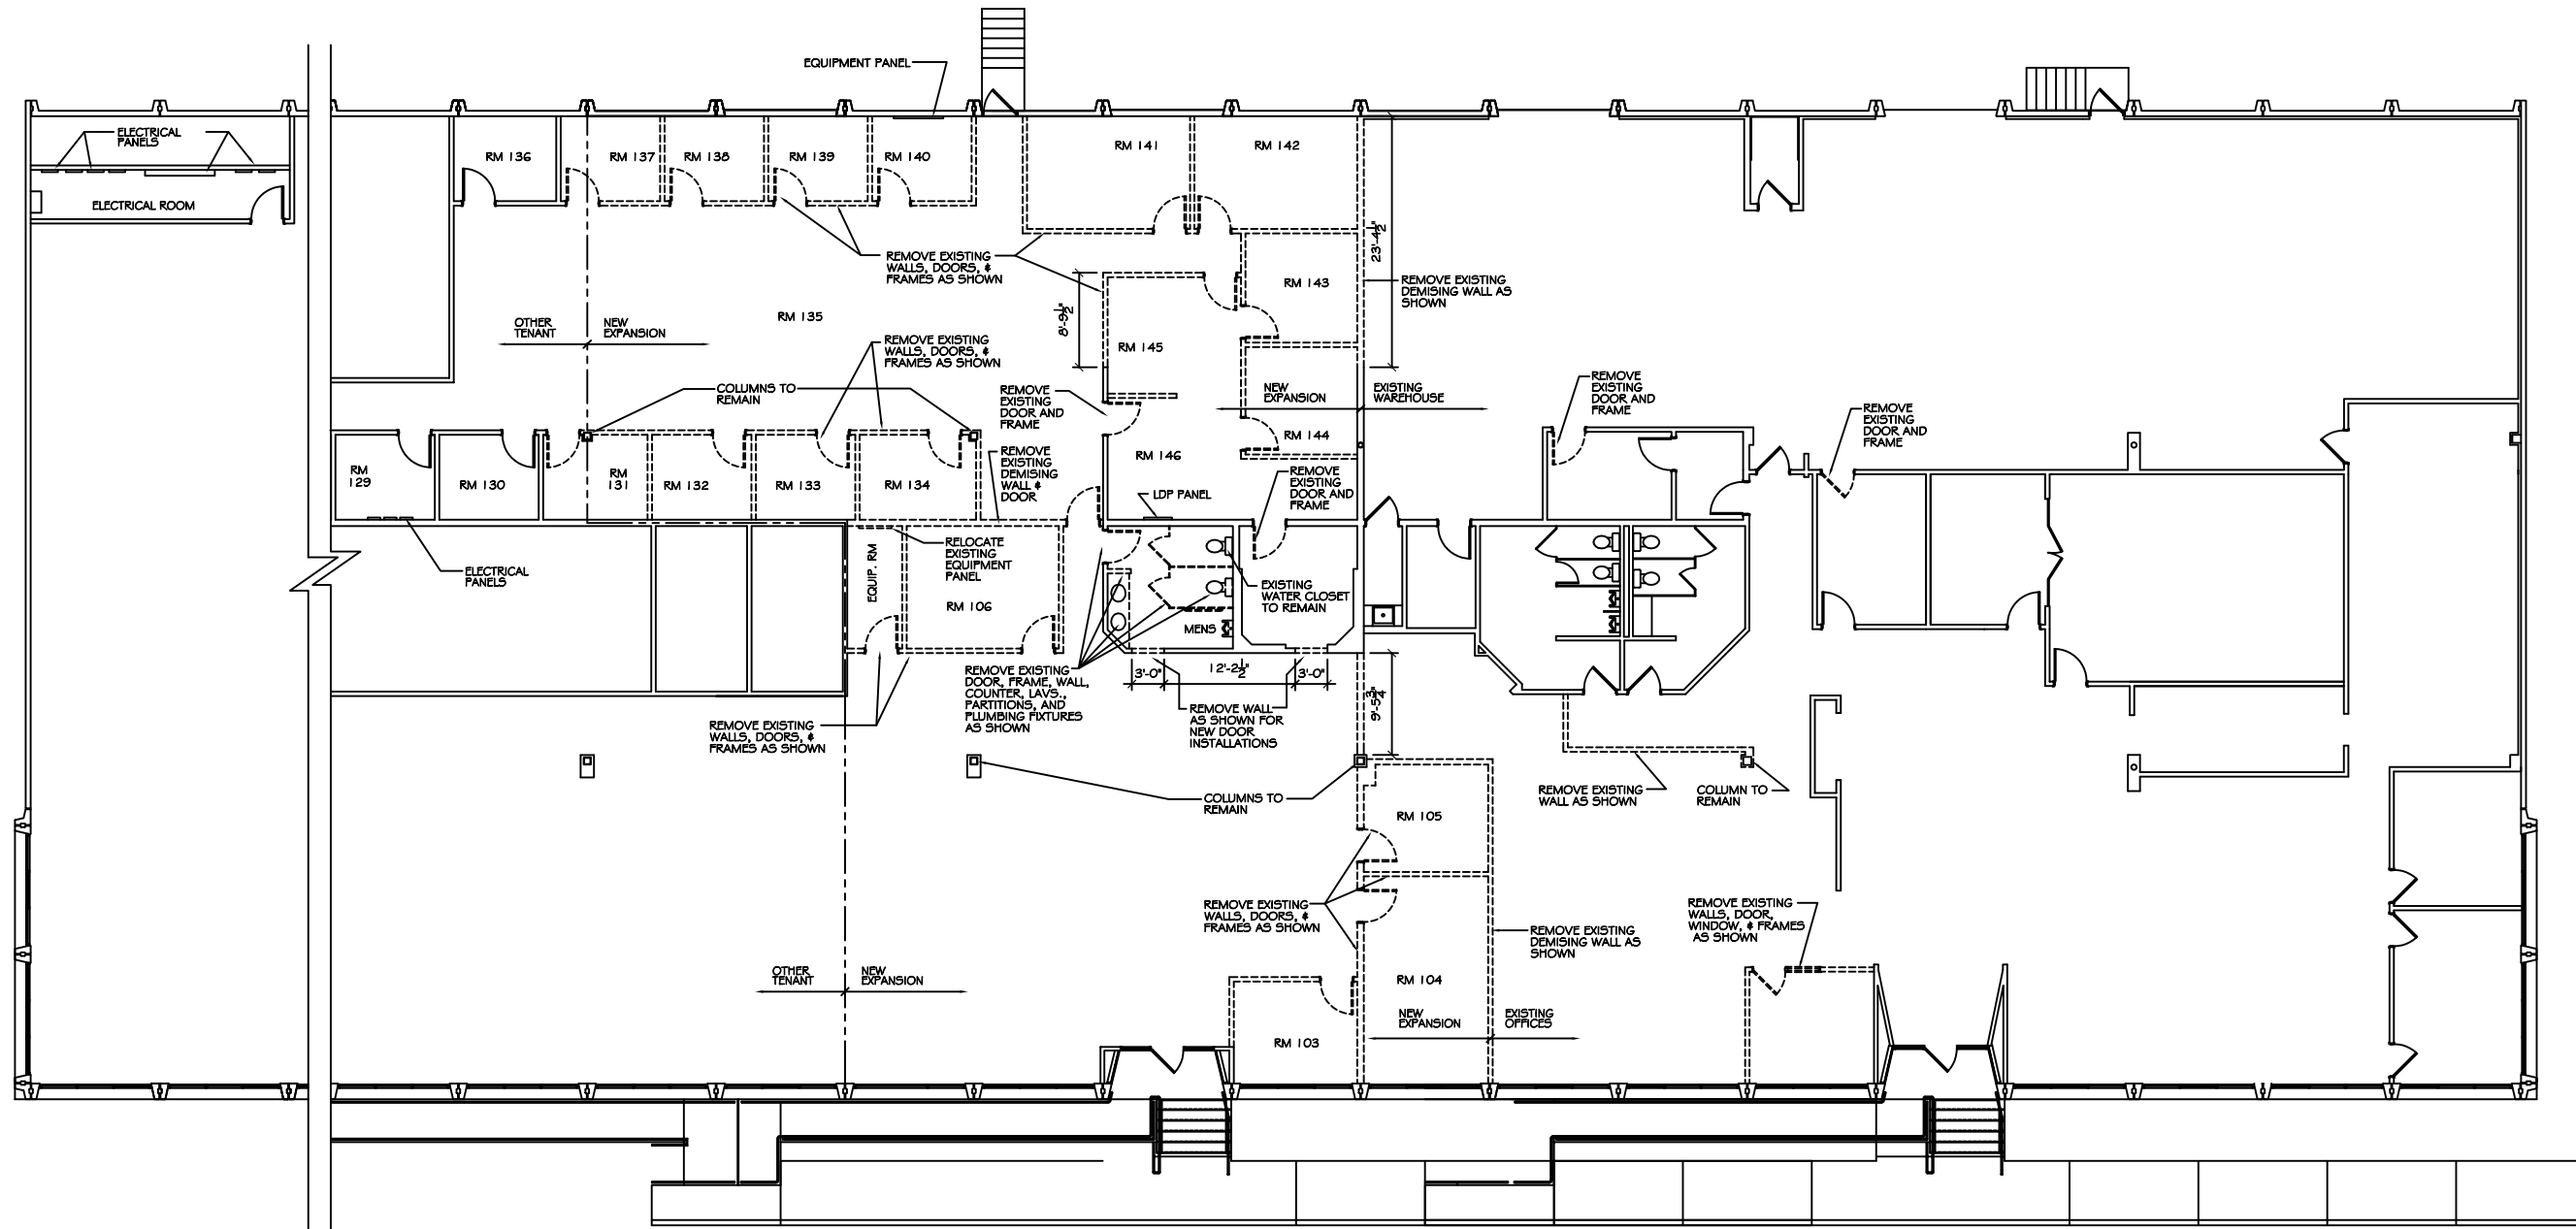

**FLOOR DEMOLITION PLAN**

SCALE: 1/8" = 1'-0"

PRELIMINARY (NOT FOR CONSTRUCTION)