
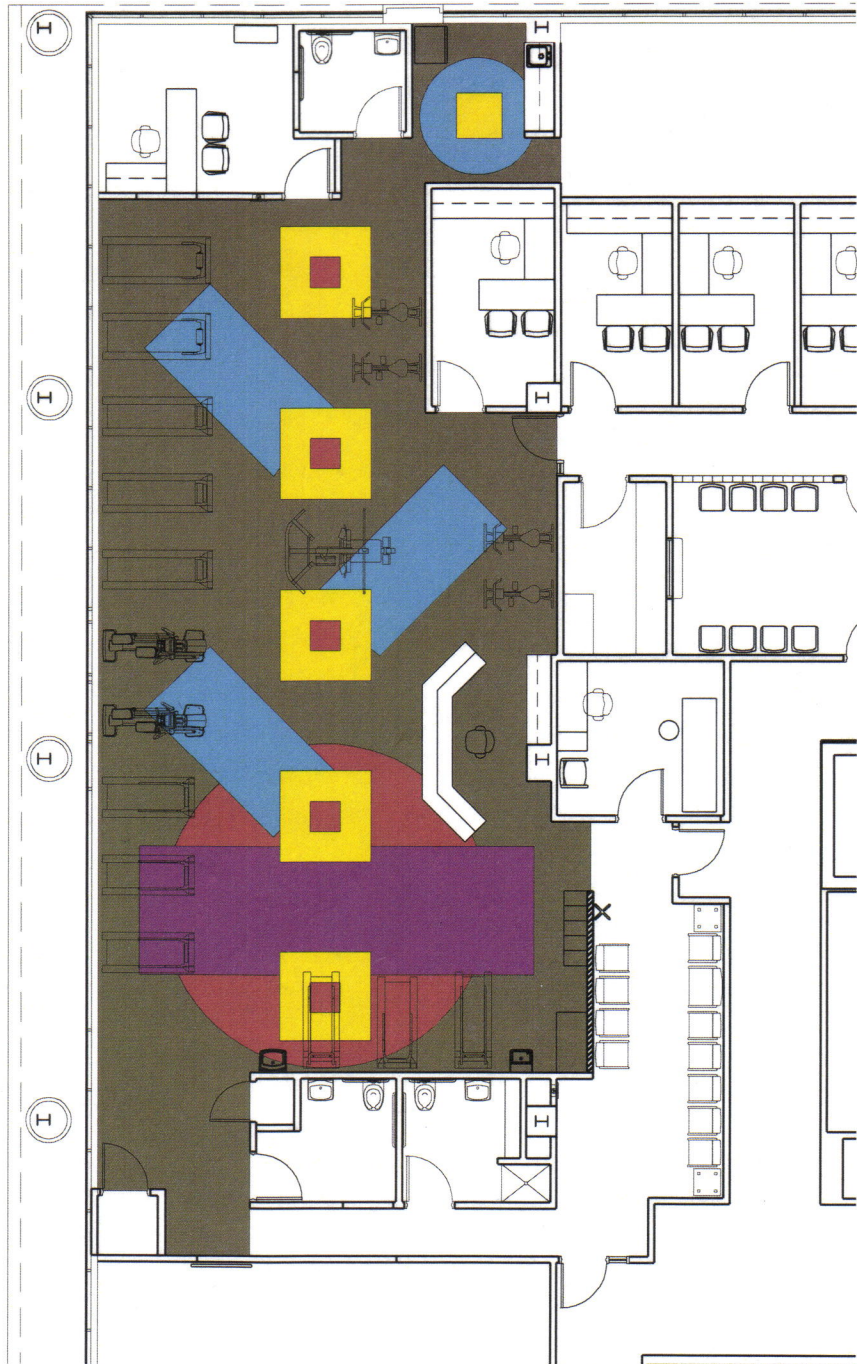


FLOOR PATTERN PLAN

SCALE: 1/8" = 1'-0"

OPTION 2

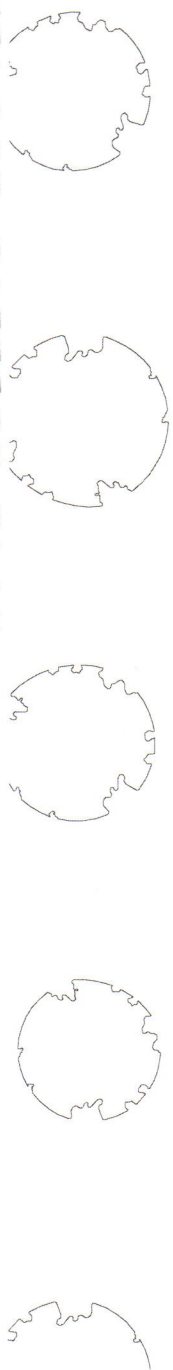

COLOR	COLOR NAME
	OLD OAK
	HAYRIDE
	FIRST DAY
	DESTINATION
	CARIVAL
	BARBEQUE

COLOR LEGEND

Rebecca Stupenava
Maria Noel Venezia

DRAWING NUMBER
2

SLIDELL MEMORIAL HOSPITAL
CARDIO/REHAB RENOVATION
 1001 GAUSE BOULEVARD
 SLIDELL, LA 70458

JOB No:	2185	DATE:	02-25-2014
DRAWN BY:	KJK	CHECKED BY:	KJK

DAMMON
ENGINEERING, INC.
Architects & Engineers

Chief Engineer: Brian Mistich, PE
 Chief Architect: Kevin Kinchen, NCARB
 554 Old Spanish Trail
 Slidell, LA 70458

dammonengineering.com
 dammoneng@bellsouth.net
 Phone: 985.649.5832
 Fax: 985.641.5950

