



DOOR OPENING SCHEDULE														
MARK	DOOR					FRAME				RATING	REMARKS	DR. TOTAL		
	TYPE	WIDTH	HEIGHT	THICK	MAT.	GLASS	FINISH	TYPE	MATERIAL				FINISH	THICK.
FIRST FLOOR														78
1	A	3'-0"	6'-8"	1-3/4"	S.C. WD.		SEE NOTE 1	A	STEEL		4-3/4"	20 MIN.	EXERCISE ROOM TO HAVE VISION LITES	17
2	B	3'-0"	6'-8"	1-3/4"	TEMPERED HDBD		SEE NOTE 1	A	STEEL		4-3/4"	NONE		15
3	A	3'-0"	6'-8"	1-3/4"	S.C. WD.		SEE NOTE 1	A	STEEL		8"	C		3
4	H	2'-6"	6'-8"	--	FULL LENGTH MIRROR		NONE	--	--		N/A	NONE	PROVIDE STICKER WHICH READS "OPEN HERE", OPPOSITE HINGES	15
5	C	2'-3"-0"	7'-0"		ALUM.	5/8" INS.	SEE NOTE 2	B	ALUM.	BRONZE	N/A	NONE		1
6	C	2'-3"-0"	7'-0"		ALUM.	1/4" TEMP	SEE NOTE 2	B	ALUM.	BRONZE	N/A	NONE		1
7	A	3'-0"	6'-8"		S.C. WD.		SEE NOTE 1	A	STEEL		7-3/4"	NONE		1
8	A	3'-0"	6'-8"		S.C. WD.		SEE NOTE 1	A	STEEL		4-3/4"	NONE		8
9	G	3'-0"	7'-0"		HOLLOW MTL.		PAINT	A	STEEL		4-3/4"	NONE		3
10	A	3'-0"	6'-8"		S.C. WD.		SEE NOTE 1	A	STEEL		4-3/4"	B		2
11	A	3'-0"	6'-8"		S.C. WD.		SEE NOTE 1	A	STEEL		4-3/4"	C		4
12	A	3'-0"	6'-8"		S.C. WD.		SEE NOTE 1	A	STEEL		7-3/4"	20 MIN.		1
13	A	3'-0"	6'-8"		S.C. WD.		SEE NOTE 1	A	STEEL		8"	B		2
14	A	3'-0"	6'-8"		S.C. WD.		SEE NOTE 1	A	STEEL		7-3/4"	NONE		3
15	F	3'-0"	7'-0"		ALUM.	5/8" INS.	SEE NOTE 2	B	ALUM.	BRONZE	N/A	NONE		2
SECOND FLOOR														97
1	A	3'-0"	6'-8"	1-3/4"	S.C. WD.		SEE NOTE 1	A	STEEL		4-3/4"	20 MIN.		29
2	B	3'-0"	6'-8"	1-3/4"	TEMPERED HDBD		PAINT	A	STEEL		4-3/4"	NONE		29
3	A	3'-0"	6'-8"	1-3/4"	S.C. WD.		SEE NOTE 1	A	STEEL		8"	C		3
4	H	3'-0"	6'-8"	--	FULL LENGTH MIRROR		NONE	--	--		N/A	NONE	PROVIDE STICKER WHICH READS "OPEN HERE", OPPOSITE HINGES	29
5	A	3'-0"	6'-8"	1-3/4"	S.C. WD.		SEE NOTE 1	A	STEEL		8"	B		2
6	A	3'-0"	6'-8"	1-3/4"	S.C. WD.		PAINT	A	STEEL		4-3/4"	C		5
THIRD FLOOR														95
1	A	3'-0"	6'-8"	1-3/4"	S.C. WD.		SEE NOTE 1	A	STEEL		4-3/4"	20 MIN.		29
2	B	3'-0"	6'-8"	1-3/4"	TEMPERED HDBD		PAINT	A	STEEL		4-3/4"	NONE		28
3	A	3'-0"	6'-8"	1-3/4"	S.C. WD.		SEE NOTE 1	A	STEEL		8"	C		3
4	H	3'-0"	6'-8"	--	FULL LENGTH MIRROR		NONE	--	--		N/A	NONE	PROVIDE STICKER WHICH READS "OPEN HERE", OPPOSITE HINGES	28
5	A	3'-0"	6'-8"	1-3/4"	S.C. WD.		SEE NOTE 1	A	STEEL		8"	B		2
6	A	3'-0"	6'-8"	1-3/4"	S.C. WD.		PAINT	A	STEEL		4-3/4"	C		5
WINDOW OPENING SCHEDULE														
A	A	SEE SCH. 1A2.9	HM		ALUMINUM CLAD		✓							
B	B	SEE SCH. 1A2.9	HM				✓							
C	C	SEE SCH. 1A2.9	HM				✓							
NOTE 1	DOOR FINISHES ARE STAIN GRADE OAK, PLASTIC LAMINATE OR PREFINISHED													
NOTE 2	ENTRANCE DOORS AND ALUMINUM STOREFRONTS ARE TO HAVE DURACON 600 DARK BRONZE FINISH OR DURONIC FINISH PROVIDED COLOR MATCHES DURACON 600 DARK BRONZE													

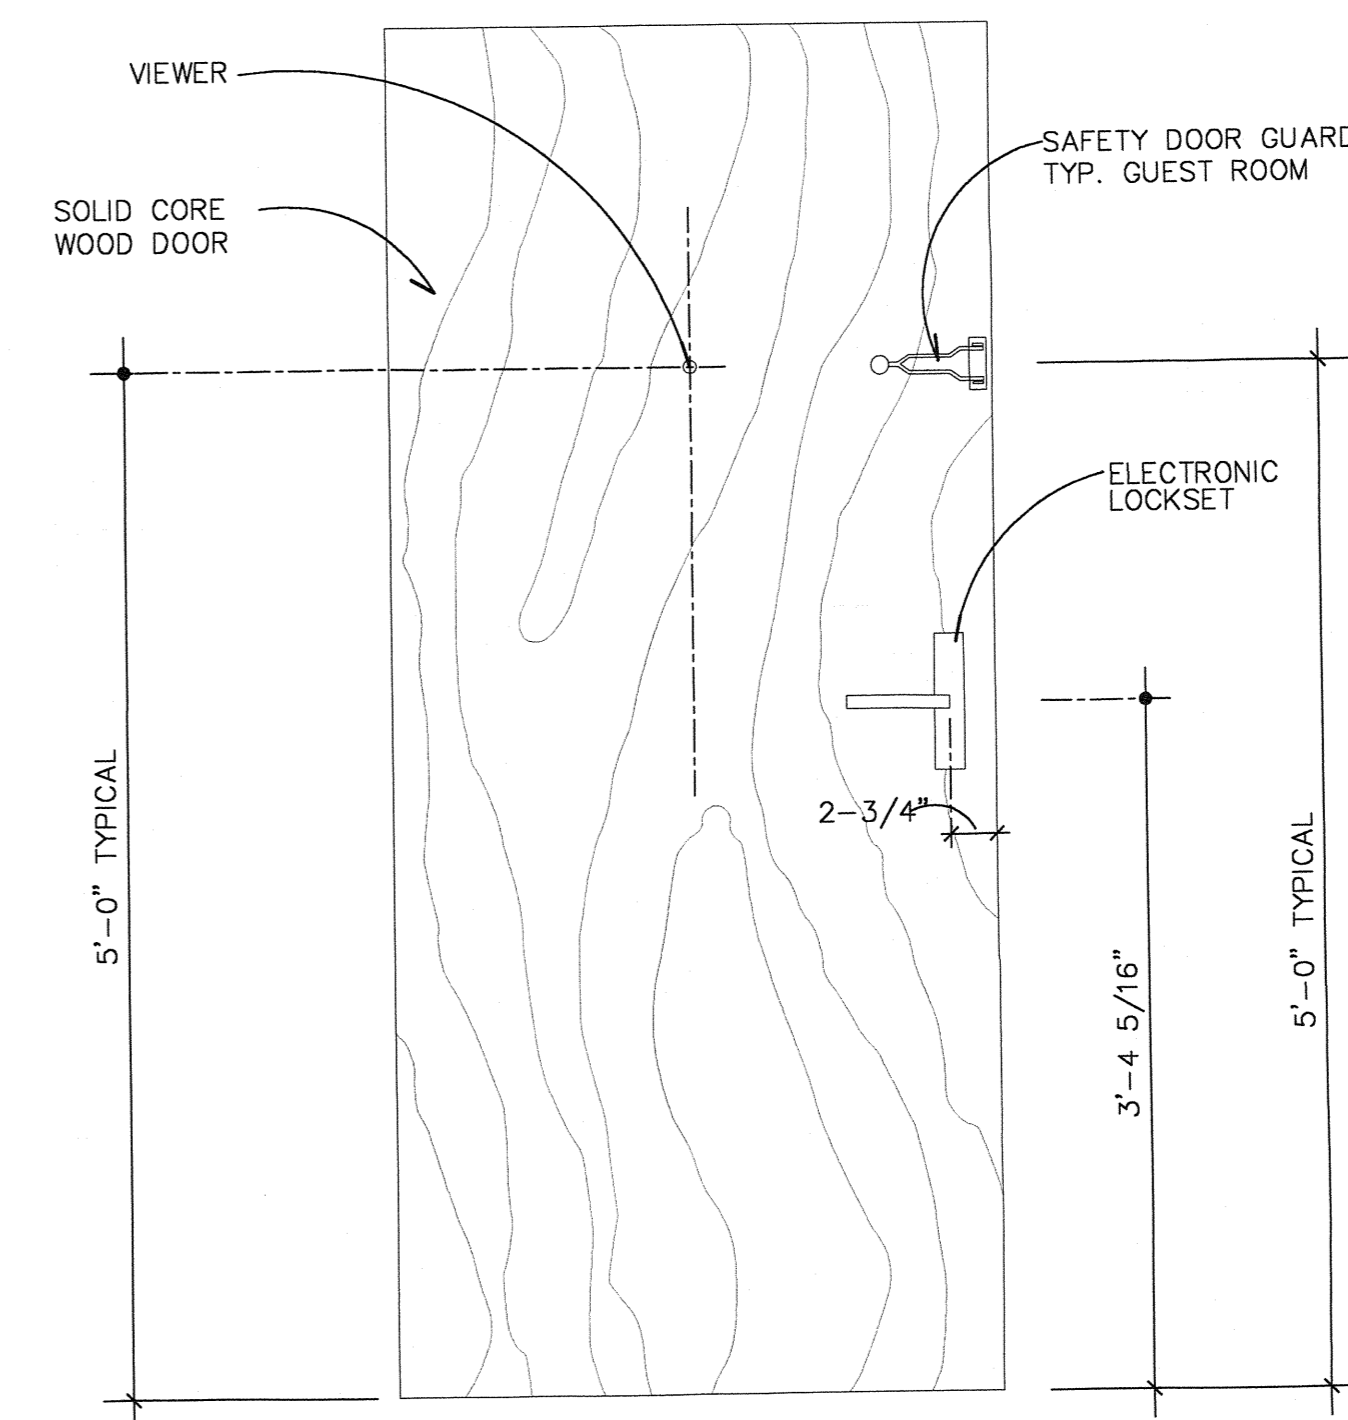


ELEVATION AT TYPICAL GUEST ROOM ENTRY DOOR

- B BRONZE INSULATED 5/8" GLASS
- BT BRONZE TEMPERED INSULATED 5/8" GLASS
- BTL BRONZE TEMPERED/LAMINATED INSULATED, LOW E 5/8" GLASS
- T CLEAR TEMPERED 1/4" GLASS

ABBREVIATIONS LEGEND

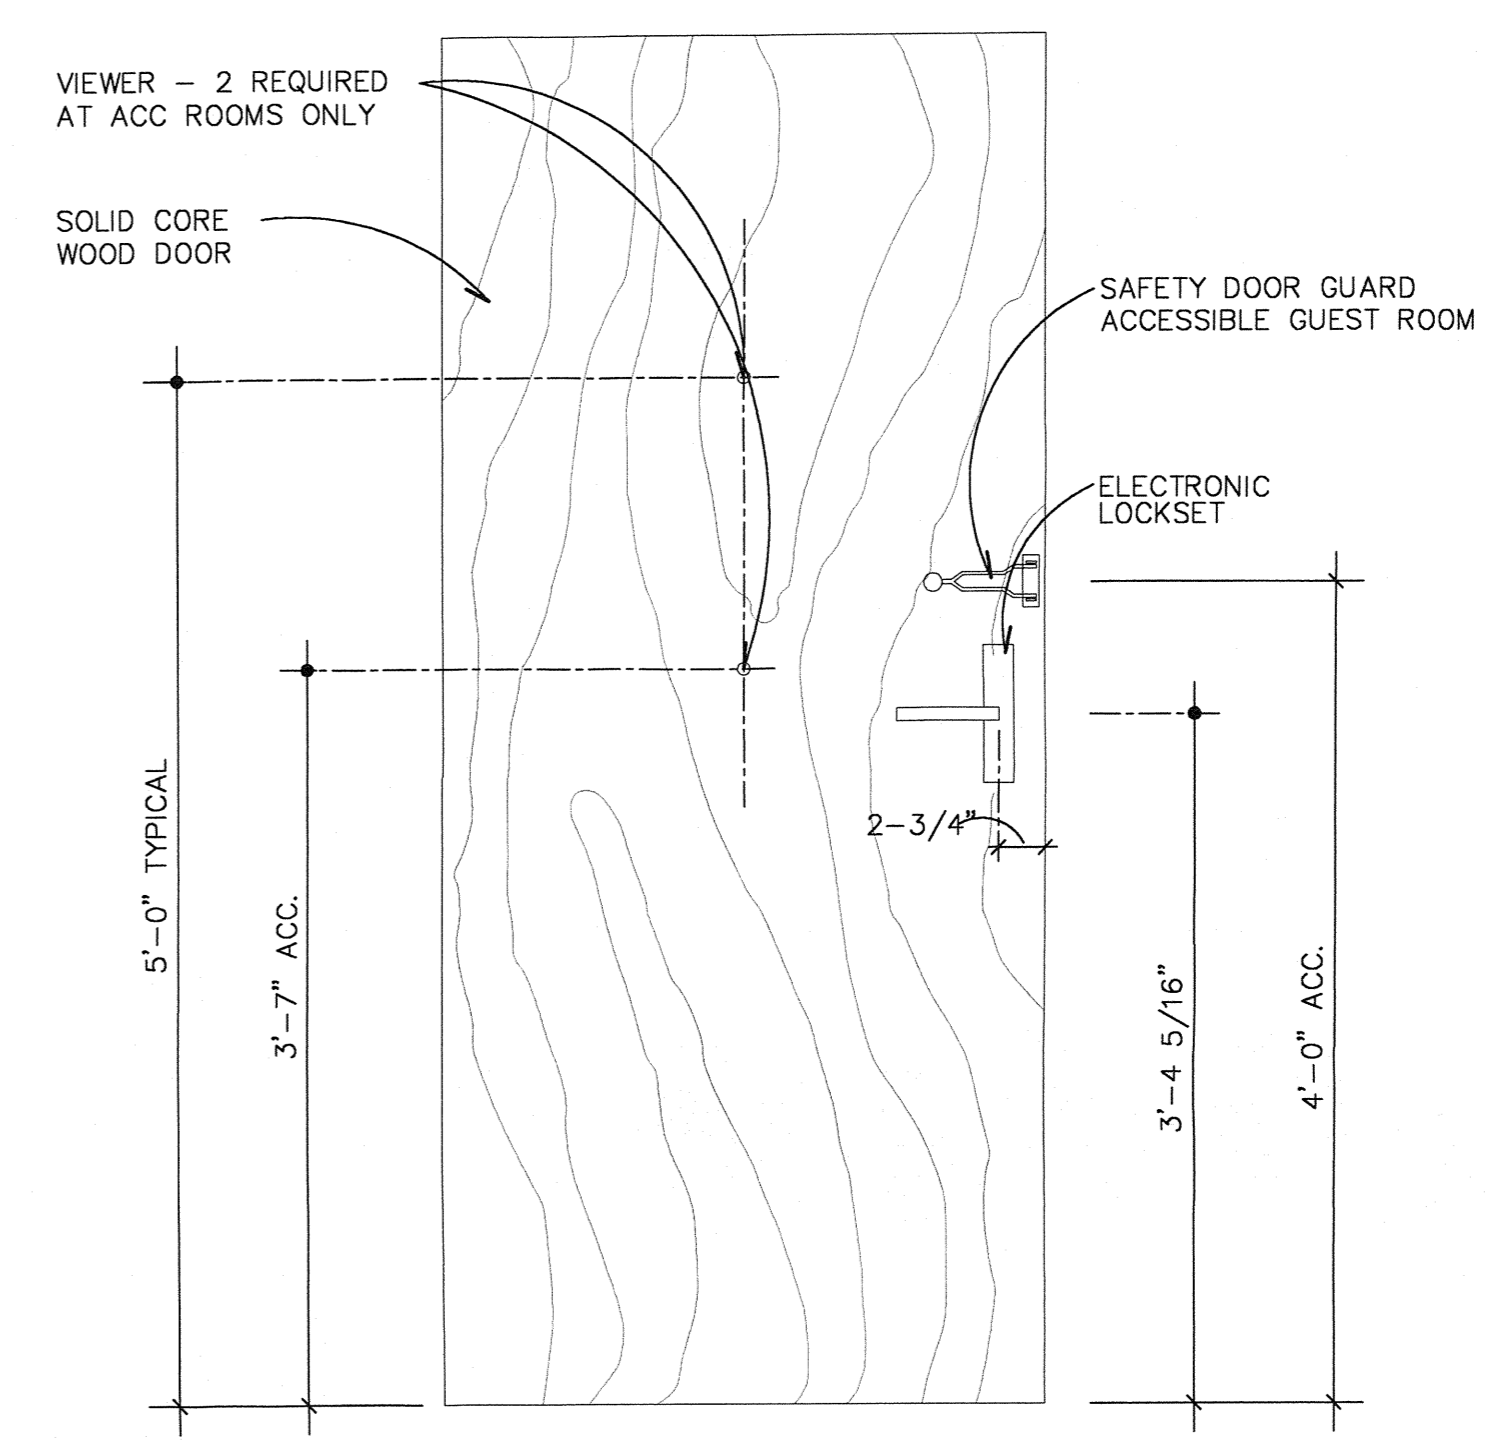

ELEVATION AT TYPICAL GUEST H.C. ROOM ENTRY DOOR

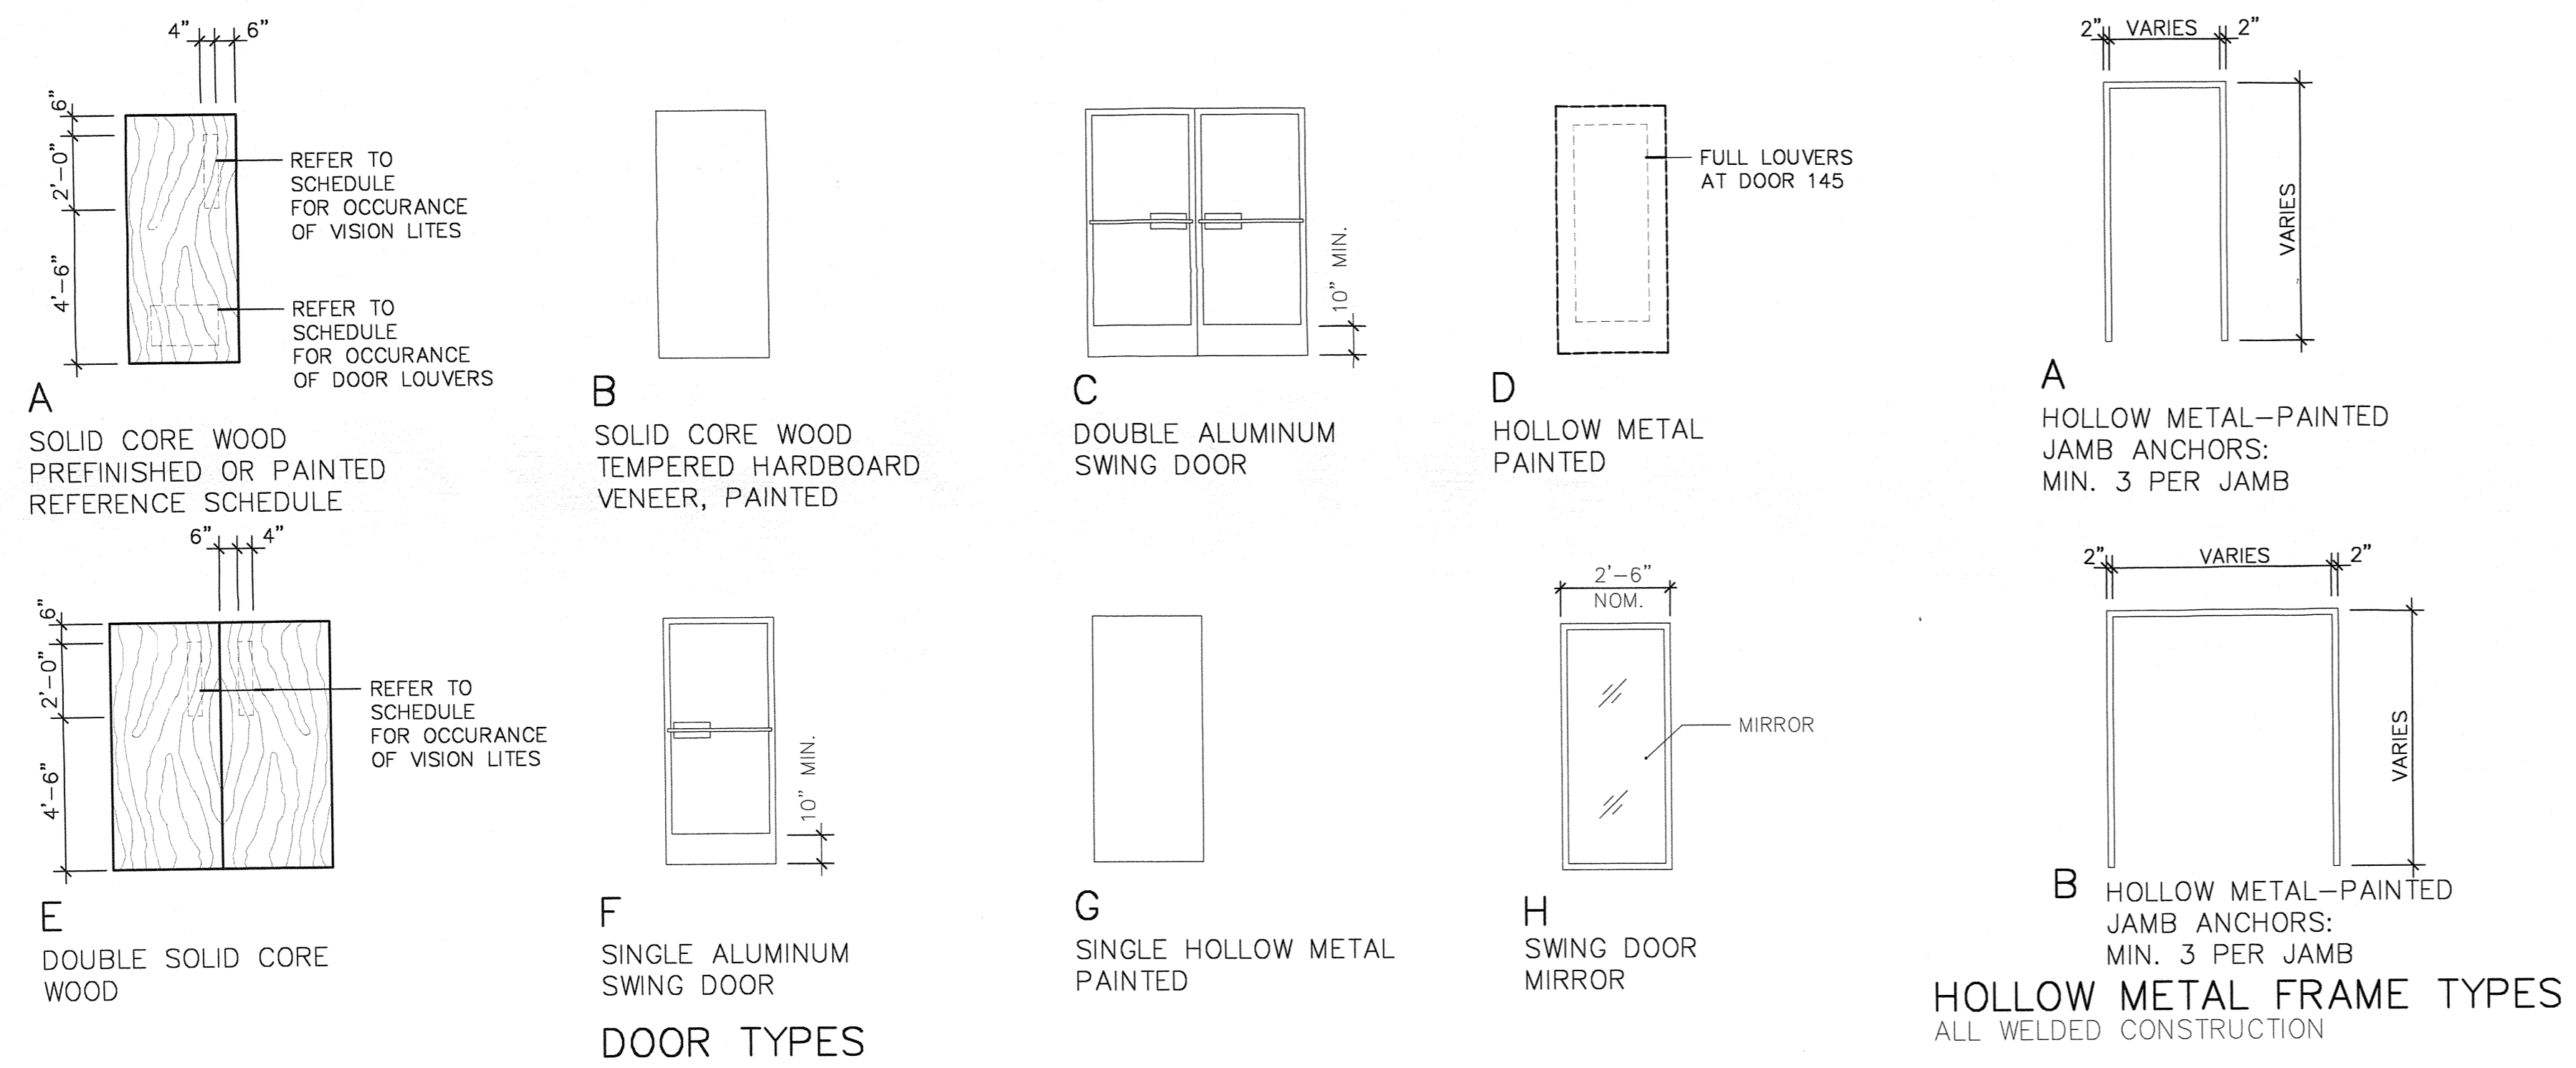

REVISIONS
05-14-01

DATE
11-01-00
DRAWN BY

SHEET